

Dealer: MEDIX

Approved By:

Date:


Customer:

DEMO

13-XXXX

Sheet

A

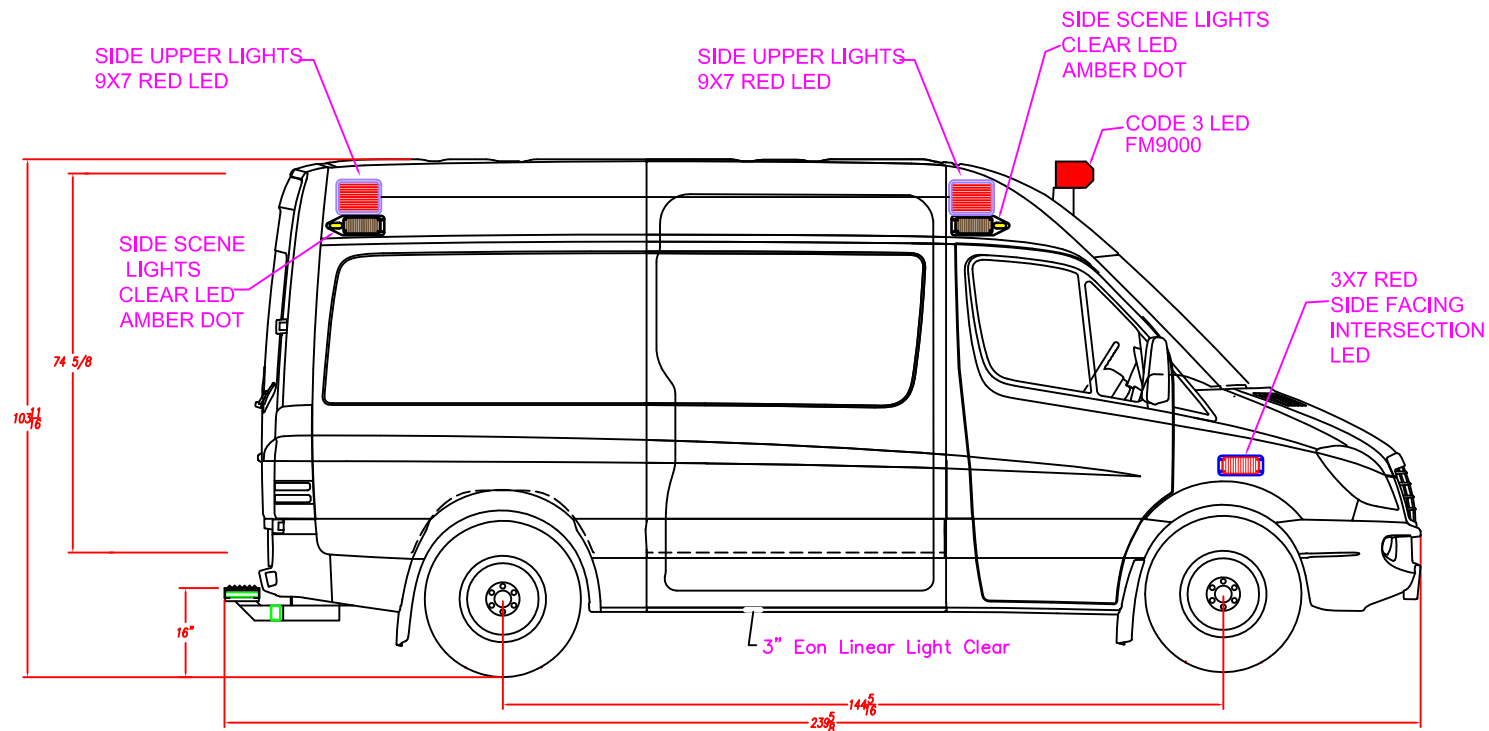

FREIGHTLINER-SPRINTER
144 WB - TYPE II AMBULANCE

DESCRIPTION:

CURB SIDE EXTERIOR

DRAWN BY:

S.RUSTHOVEN

DATE CREATED:

3/21/13

SCALE:

5/16"=1'

REVISED BY:

DATE REVISED:


REVISION:

Note: Drawings are for reference only, measurements may vary from actual product.



3008 MOBILE DRIVE
ELKHART, IN 46514
PH: 574-266-0911
FAX: 574-266-6669

"LET US SHOW YOU THE MEDIX DIFFERENCE"
WWW.MEDIXAMBULANCE.COM

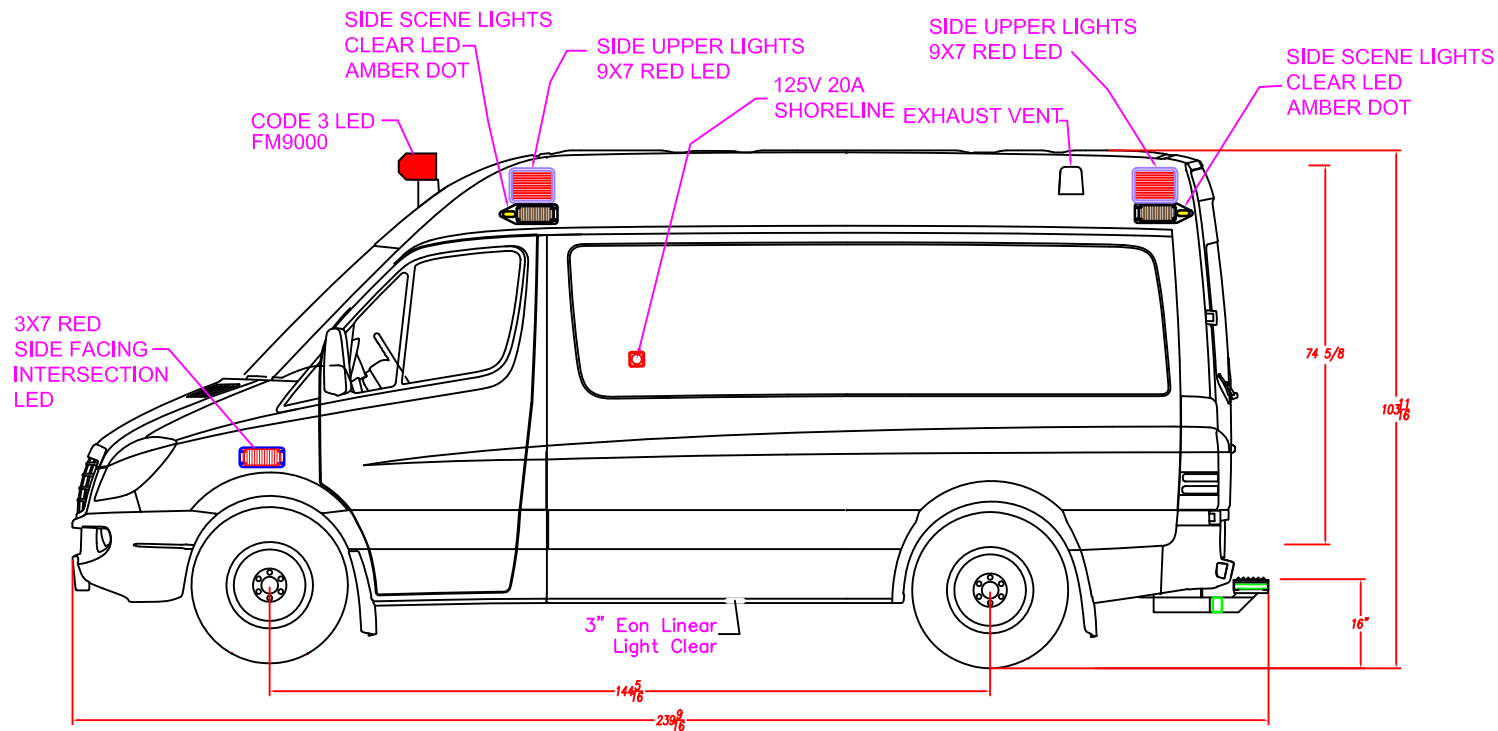

FREIGHTLINER-SPRINTER		
144 WB - TYPE II AMBULANCE		
STREET SIDE EXTERIOR		
DRAWN BY:	DATE CREATED:	SCALE:
S.RUSTHOVEN	3/21/13	5/16"=1'
REVISED BY:	DATE REVISED:	REVISION:
Note: Drawings are for reference only, measurements may vary from actual product.		



3008 MOBILE DRIVE
ELKHART, IN 46514
PH: 574-266-0911
FAX: 574-266-6669

"LET US SHOW YOU THE MEDIX DIFFERENCE"
WWW.MEDIXAMBULANCE.COM

Dealer: MEDIX

Approved By:


Date:

Customer:

DEMO

13-XXXX

Sheet
C

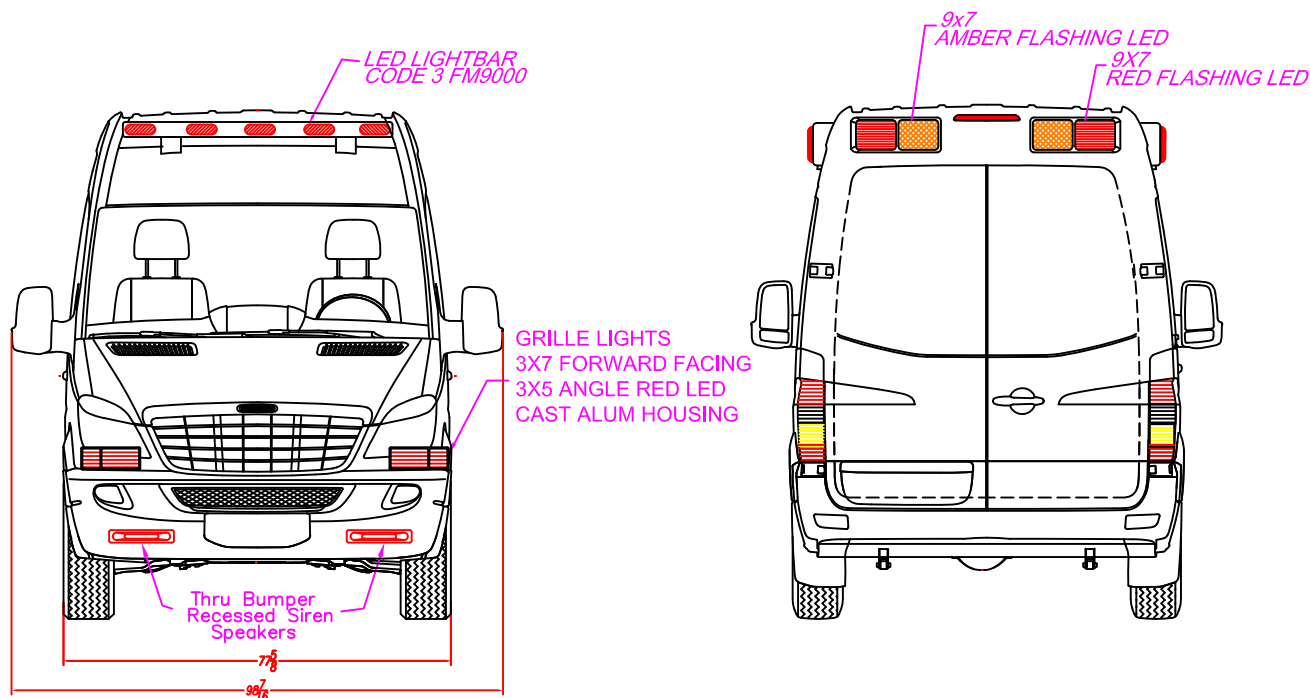

FREIGHTLINER-SPRINTER
144 WB - TYPE II AMBULANCE

DESCRIPTION:

FRONT & REAR EXTERIOR

DRAWN BY:

S.RUSTHOVEN

DATE CREATED:

3/21/13

SCALE:

5/16"=1'

REVISED BY:

DATE REVISED:

REVISION:

Note: Drawings are for reference only, measurements may vary from actual product.



3008 MOBILE DRIVE
ELKHART, IN 46514
PH: 574-266-0911
FAX: 574-266-6669

"LET US SHOW YOU THE MEDIX DIFFERENCE"
WWW.MEDIXAMBULANCE.COM

Dealer: MEDIX

Approved By:


Date:

Customer:

DEMO

13-XXXX

Sheet
D

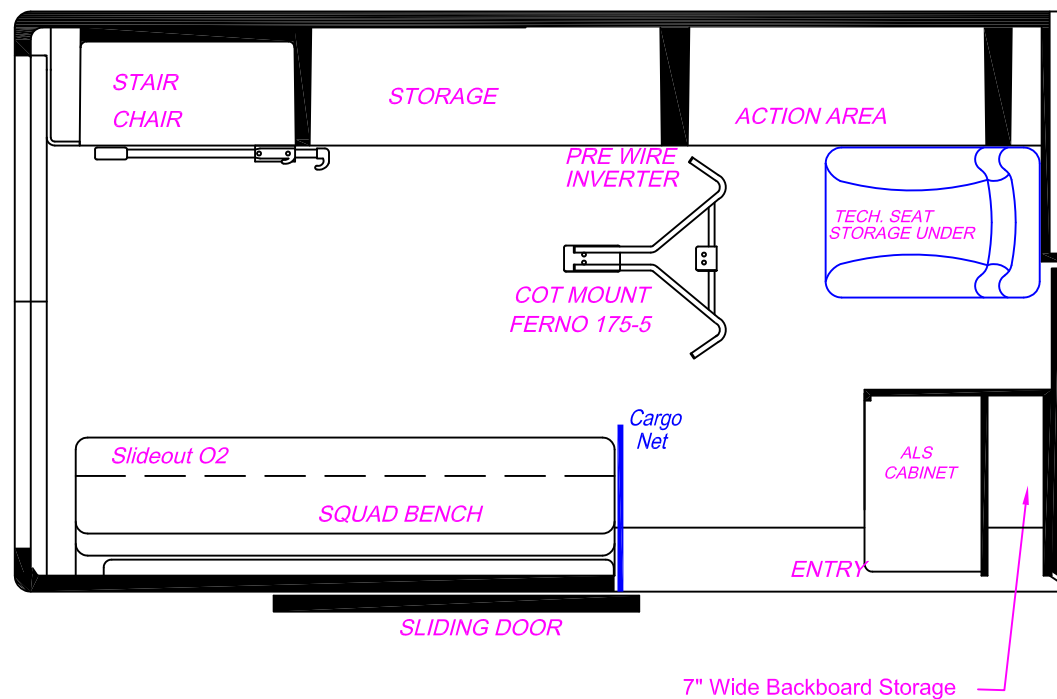

FREIGHTLINER-SPRINTER
144 WB - TYPE II AMBULANCE

DESCRIPTION:

PATIENT AREA PLAN

DRAWN BY:
S.RUSTHOVEN

DATE CREATED:
3/21/13

SCALE:
1/2"=1'

REVISED BY:

DATE REVISED:


REVISION:


Note: Drawings are for reference only, measurements may vary from actual product.



3008 MOBILE DRIVE
ELKHART, IN 46514
PH: 574-266-0911
FAX: 574-266-6669

"LET US SHOW YOU THE MEDIX DIFFERENCE"
WWW.MEDIXAMBULANCE.COM

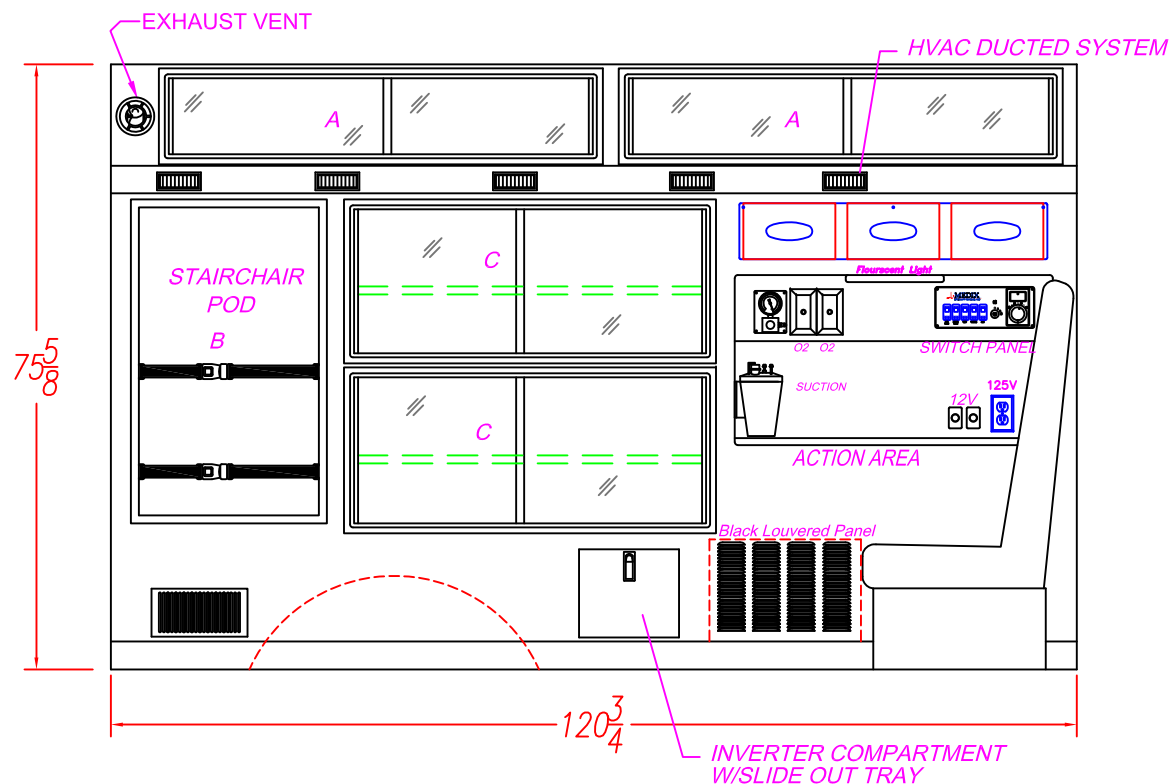

 INTERIOR CABINET STORAGE					FREIGHTLINER – SPRINTER			<div><div>3008 MOBILE DRIVE ELKHART, IN 46514 PH: 574-266-0911 FAX: 574-266-6669</div><div>"LET US SHOW YOU THE MEDIX DIFFERENCE" WWW.MEDIXAMBULANCE.COM</div></div>
ITEM	HEIGHT	WIDTH	DEPTH	SPECIAL NOTE	144 WB – TYPE II AMBULANCE			
A	9"	50"	8"		DESCRIPTION: STREET SIDE INTERIOR			
B	42"	22"	8"		DRAWN BY: S.RUSTHOVEN	DATE CREATED: 3/21/13	SCALE: 1/2"=1'	
C	18"	44"	8"		REVISED BY:	DATE REVISED:	REVISION:	
D					Note: Drawings are for reference only, measurements may vary from actual product.			
E								
F								

Dealer: MEDIX

Approved By:


Date:

Customer:

DEMO

13-XXXX

Sheet
F

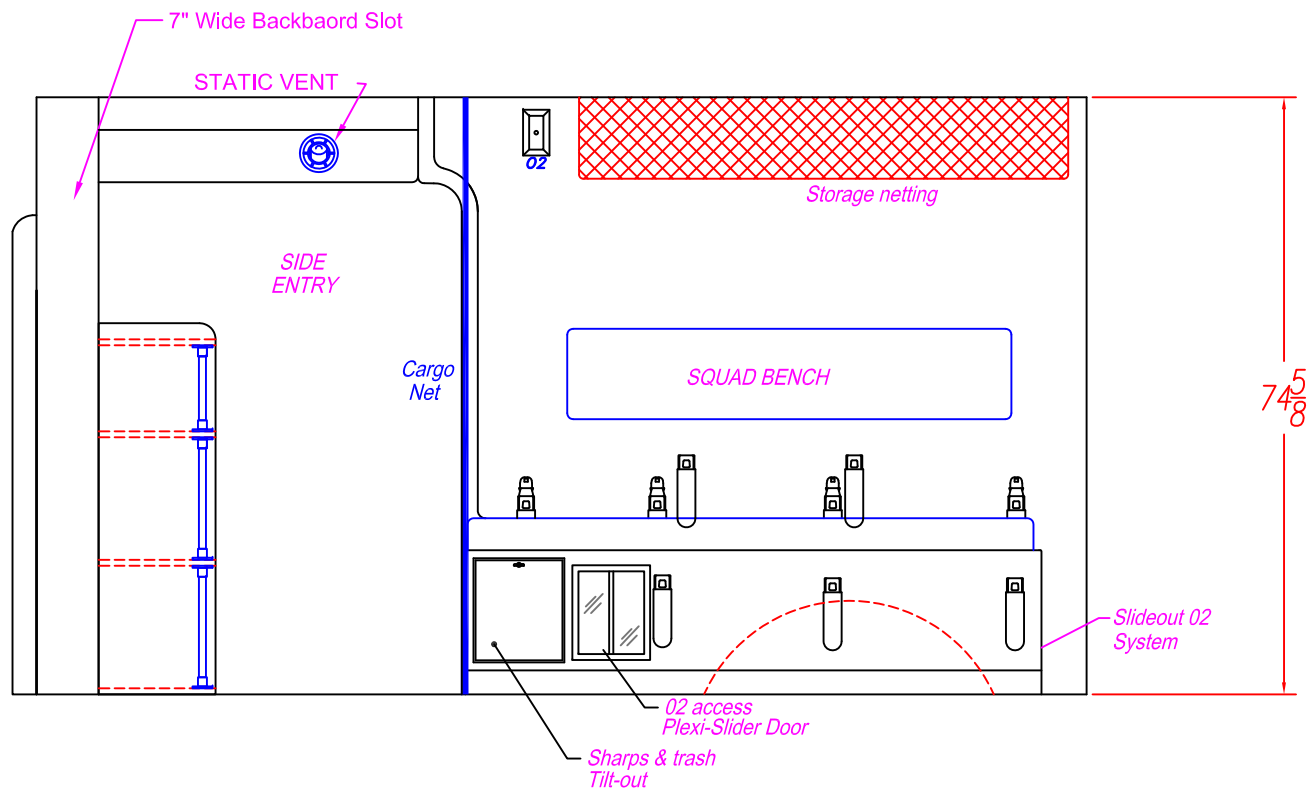

FREIGHTLINER-SPRINTER
144 WB - TYPE II AMBULANCE

CURB SIDE INTERIOR

DESCRIPTION:

DRAWN BY:

S.RUSTHOVEN

DATE CREATED:

3/21/13

SCALE:

1/2"=1'

REVISED BY:

DATE REVISED:


REVISION:

Note: Drawings are for reference only, measurements may vary from actual product.



3008 MOBILE DRIVE
ELKHART, IN 46514
PH: 574-266-0911
FAX: 574-266-6669

"LET US SHOW YOU THE MEDIX DIFFERENCE"
WWW.MEDIXAMBULANCE.COM

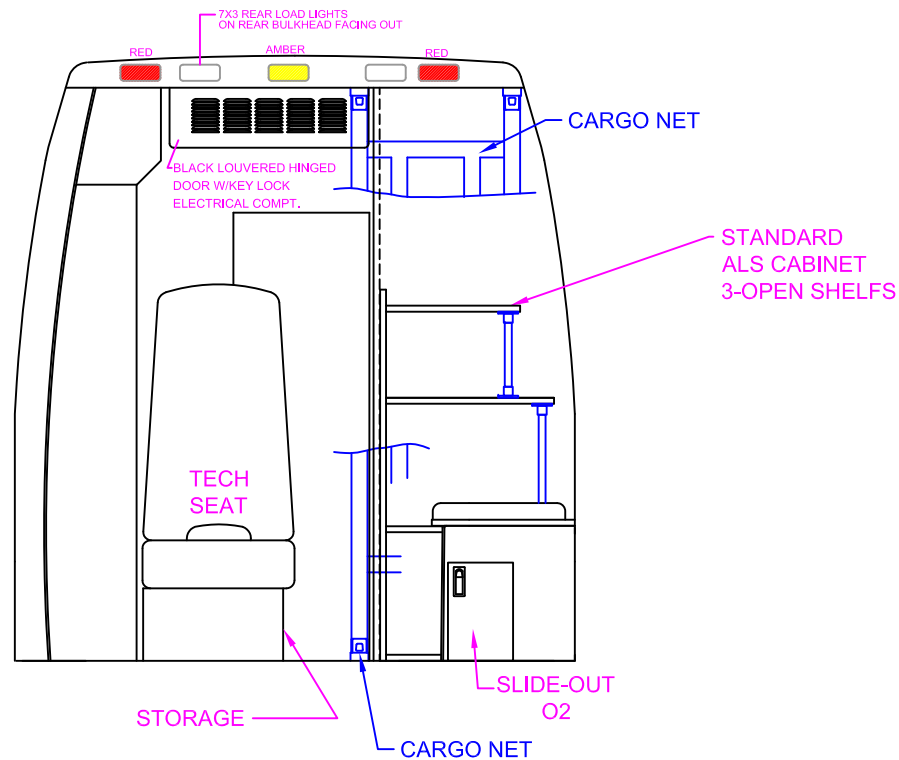

FREIGHTLINER-SPRINTER		
144 WB - TYPE II AMBULANCE		
FRONT ELEVATION		
DESCRIPTION:		
DRAWN BY:	DATE CREATED:	SCALE:
S.RUSTHOVEN	3/21/13	1/2"=1'
REVISED BY:	DATE REVISED:	REVISION:
Note: Drawings are for reference only, measurements may vary from actual product.		



3008 MOBILE DRIVE
ELKHART, IN 46514
PH: 574-266-0911
FAX: 574-266-6669

SPECIALTY VEHICLES, INC.

"LET US SHOW YOU THE MEDIX DIFFERENCE"
WWW.MEDIXAMBULANCE.COM

Dealer: MEDIX

Approved By:


Date:

Customer:

DEMO

13-XXXX

Sheet
H

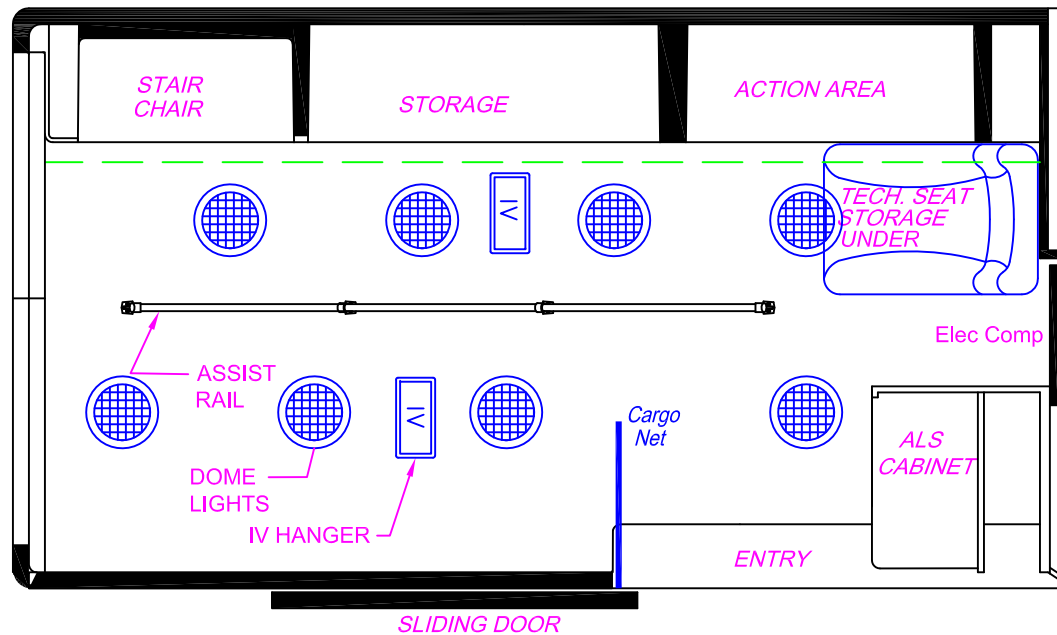

FREIGHTLINER-SPRINTER
144 WB - TYPE II AMBULANCE

CEILING LAYOUT

DESCRIPTION:

DRAWN BY:

S.RUSTHOVEN

DATE CREATED:

3/21/13

SCALE:

1/2"=1'

REVISED BY:

DATE REVISED:

REVISION:

Note: Drawings are for reference only, measurements may vary from actual product.



3008 MOBILE DRIVE
ELKHART, IN 46514
PH: 574-266-0911
FAX: 574-266-6669

"LET US SHOW YOU THE MEDIX DIFFERENCE"
WWW.MEDIXAMBULANCE.COM

Dealer: MEDIX

Approved By:


Date:

Customer:

DEMO

13-XXXX

Sheet

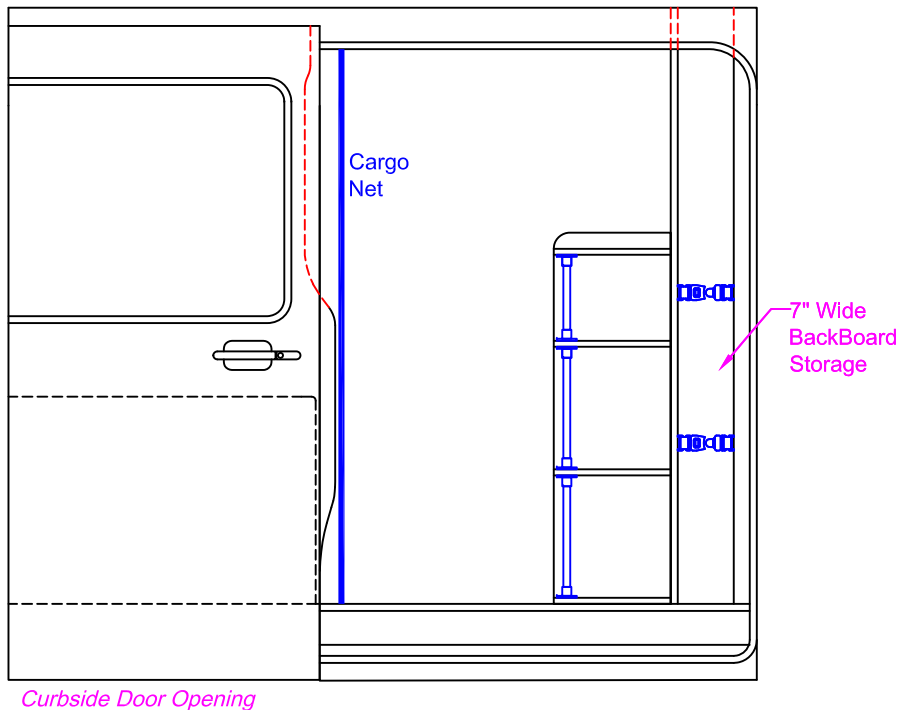

FREIGHTLINER-SPRINTER
144 WB - TYPE II AMBULANCE

CURB SIDE ENTRY

DRAWN BY:

S.RUSTHOVEN

DATE CREATED:

3/21/13

SCALE:

1/2"=1'

REVISED BY:

DATE REVISED:

REVISION:

Note: Drawings are for reference only, measurements may vary from actual product.



3008 MOBILE DRIVE
ELKHART, IN 46514
PH: 574-266-0911
FAX: 574-266-6669

"LET US SHOW YOU THE MEDIX DIFFERENCE"
WWW.MEDIXAMBULANCE.COM