



Dealer: MEDIX	Approved By:	Date:	Customer: STOCK	18-	Sheet A
---------------	--------------	-------	-----------------	-----	------------


ALL WARNING, SCENE, AND TAIL LIGHTS TO HAVE CHROME BEZELS  
 ALL GREEN DIMENSIONS ARE TAKEN FROM EDGE OF WALL  
 SURFACE PRIOR TO CORNER CAP BEING APPLIED

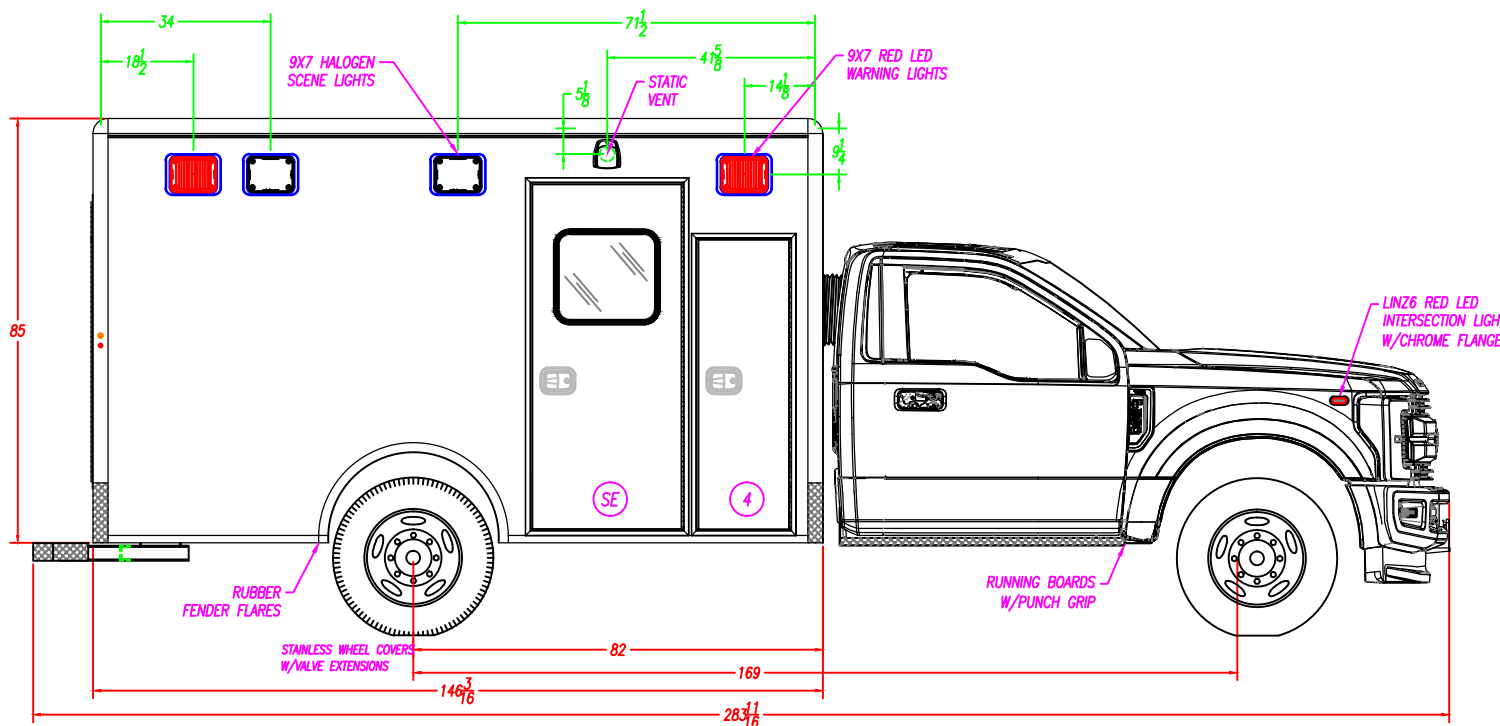


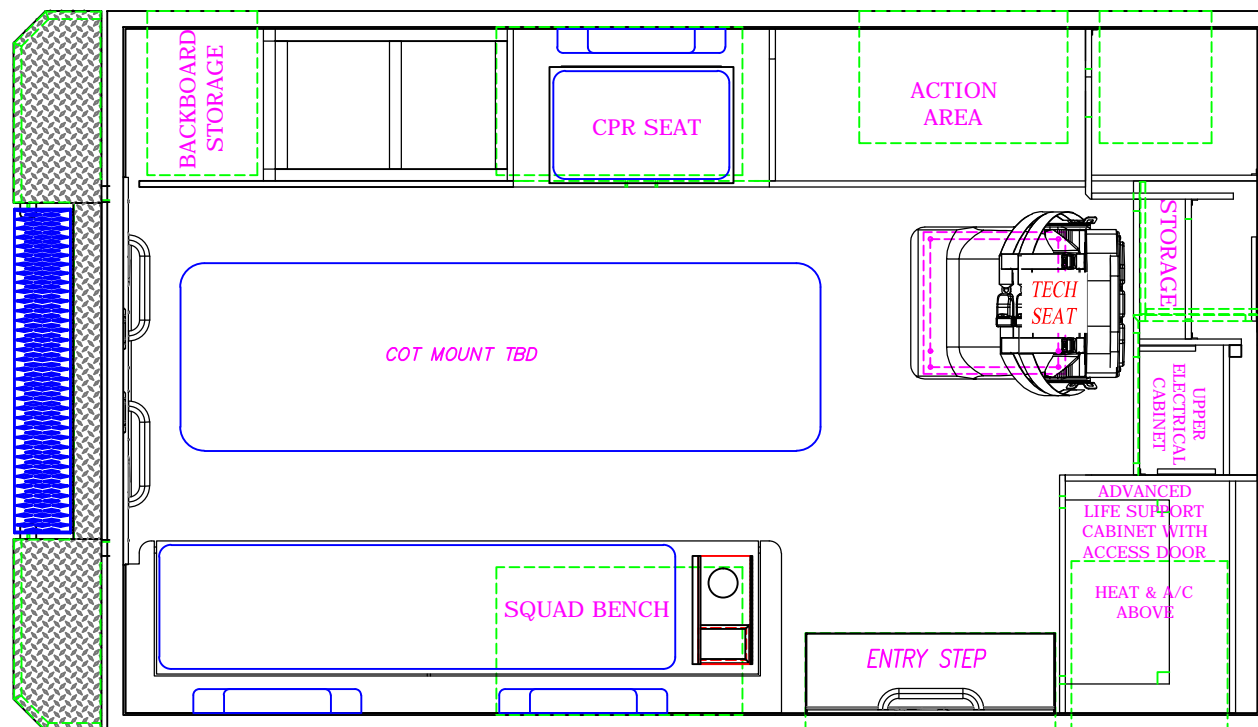
COMPARTMENT SIZES		NOTE: THE DIMENSIONS BELOW ARE OVERALL INTERIOR SIZES FOR EACH SPECIFIED COMPARTMENT TUB			COMPARTMENT & ENTRY DOORS				COMPARTMENT TUBS			
NO.	COMPARTMENT TYPE	WIDTH	HEIGHT	DEPTH	NO.	PART NUMBER	NO.	PARTNUMBER	NO.	PART NUMBER	NO.	PARTNUMBER
4	ALS/BATTERY COMPARTMENT	19 3/8"	15 1/2"	18 1/4"	4	71-101348	-	---	4	41-101372	-	---
							-	---			-	---
							-	---			-	---
-	---	---	---	---	SE	71-101286	-	---			-	---
COMPARTMENT / ENTRY DOOR SIZES					FORD F-350 169" W.B. 146" RP90 TYPE I AMBULANCE				<div><p>3008 MOBILE DRIVE ELKHART, IN 46514 PH: 574-266-0911 FAX: 574-266-6669</p><p>"LET US SHOW YOU THE MEDIX DIFFERENCE" WWW.MEDIXAMBULANCE.COM</p></div>			
					DESCRIPTION: CURB SIDE EXTERIOR							
NO.	COMPARTMENT / ENTRY DOOR TYPE	WIDTH	HEIGHT	DRAWN BY:	DATE CREATED:	SCALE:						
4	ALS/BATTERY COMPARTMENT DOOR	18"	58 1/8"	D.EDWARDS	9/25/18	5/16"=1'						
				REVISED BY:	DATE REVISED:	REVISION:						
				-	-	-						
SE	SIDE ENTRY DOOR	29 3/4"	69 1/8"	Note: Drawings are for reference only, measurements may vary from actual product.								
-	---	---	---									



ALL WARNING, SCENE, AND TAIL LIGHTS TO HAVE CHROME BEZELS  
 ALL GREEN DIMENSIONS ARE TAKEN FROM EDGE OF WALL  
 SURFACE PRIOR TO CORNER CAP BEING APPLIED

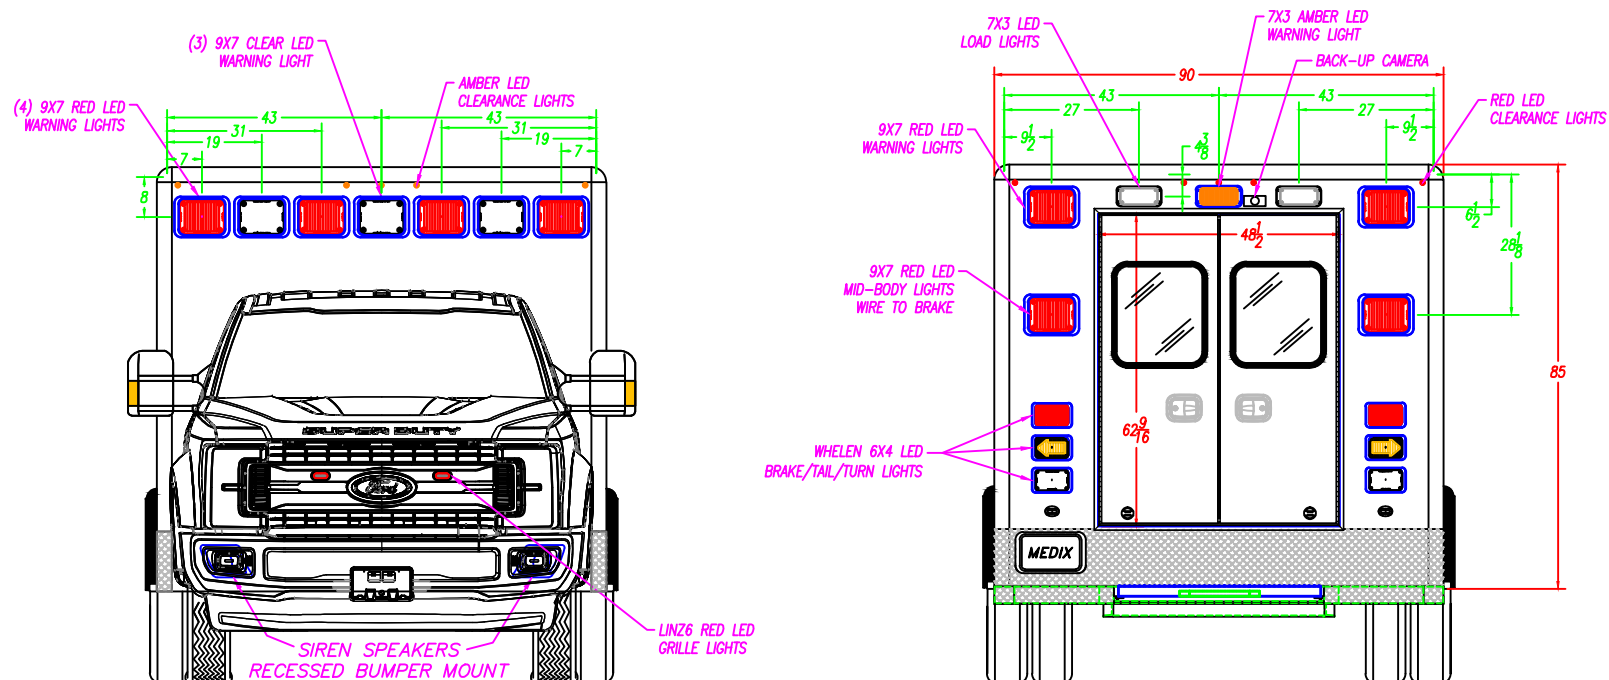

REAR ENTRY DOOR SIZES				FORD F-350 169" W.B. 146" RP90 TYPE I AMBULANCE			<div><div>3008 MOBILE DRIVE ELKHART, IN 46514 PH: 574-266-0911 FAX: 574-266-6669</div></div>
NO.	WIDTH	HEIGHT	PART NUMBER	DESCRIPTION: FRONT & REAR EXTERIOR			
R1	---	---	---	DRAWN BY: D.EDWARDS	DATE CREATED: 9/25/18	SCALE: 5/16"=1'	
R2	---	---	---	REVISED BY: ---	DATE REVISED: ---	REVISION: ---	
				Note: Drawings are for reference only, measurements may vary from actual product.			
"LET US SHOW YOU THE MEDIX DIFFERENCE" WWW.MEDIXAMBULANCE.COM							




FORD F-350 169" W.B. 146" RP90 TYPE I AMBULANCE		
DESCRIPTION: PATIENT AREA PLAN		
DRAWN BY: D.EDWARDS	DATE CREATED: 9/25/18	SCALE: 1/2"=1'
REVISED BY: -	DATE REVISED: -	REVISION: -
Note: Drawings are for reference only, measurements may vary from actual product.		


**MEDIX**  
 SPECIALTY VEHICLES, INC.

3008 MOBILE DRIVE  
 ELKHART, IN 46514  
 PH: 574-266-0911  
 FAX: 574-266-6669

"LET US SHOW YOU THE MEDIX DIFFERENCE"  
[WWW.MEDIXAMBULANCE.COM](http://WWW.MEDIXAMBULANCE.COM)

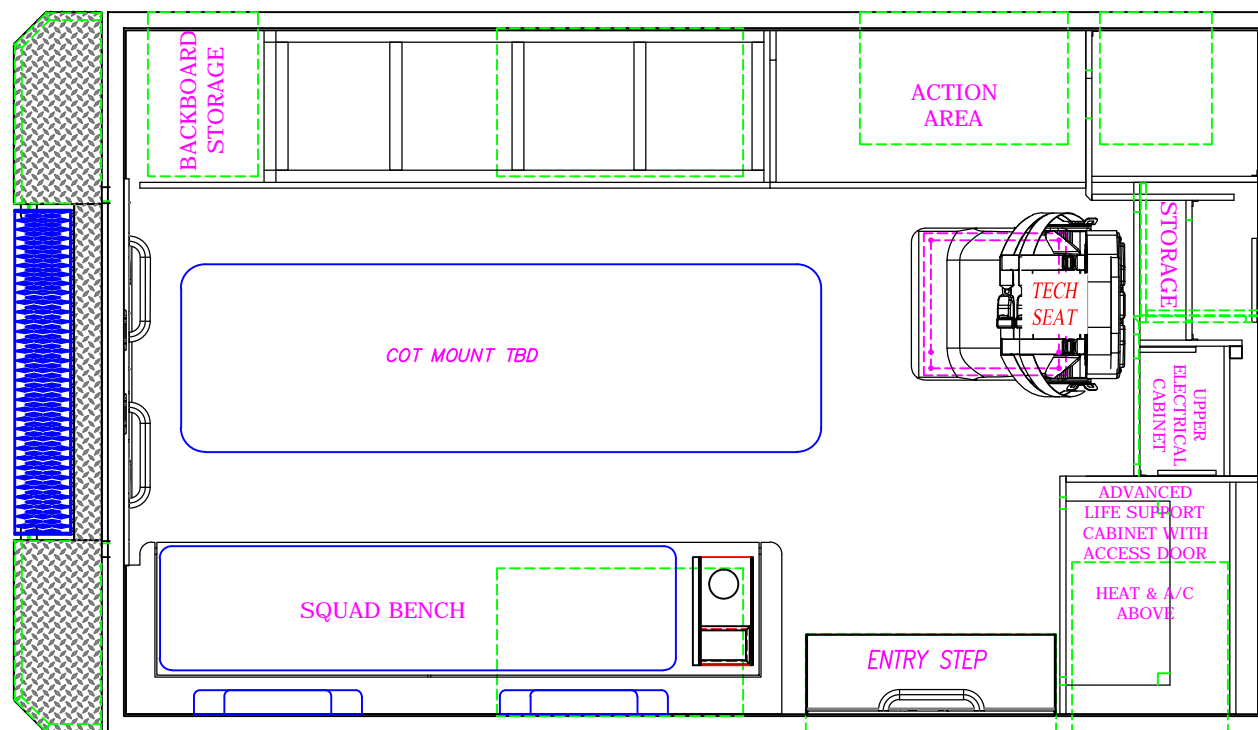



FORD F-350 169" W.B. 146" RP90 TYPE I AMBULANCE		
DESCRIPTION: PATIENT AREA PLAN		
DRAWN BY: D.EDWARDS	DATE CREATED: 9/25/18	SCALE: 1/2"=1'
REVISED BY: -	DATE REVISED: -	REVISION: -
Note: Drawings are for reference only, measurements may vary from actual product.		



**MEDIX**  
 SPECIALTY VEHICLES, INC.


3008 MOBILE DRIVE  
 ELKHART, IN 46514  
 PH: 574-266-0911  
 FAX: 574-266-6669


"LET US SHOW YOU THE MEDIX DIFFERENCE"  
[WWW.MEDIXAMBULANCE.COM](http://WWW.MEDIXAMBULANCE.COM)



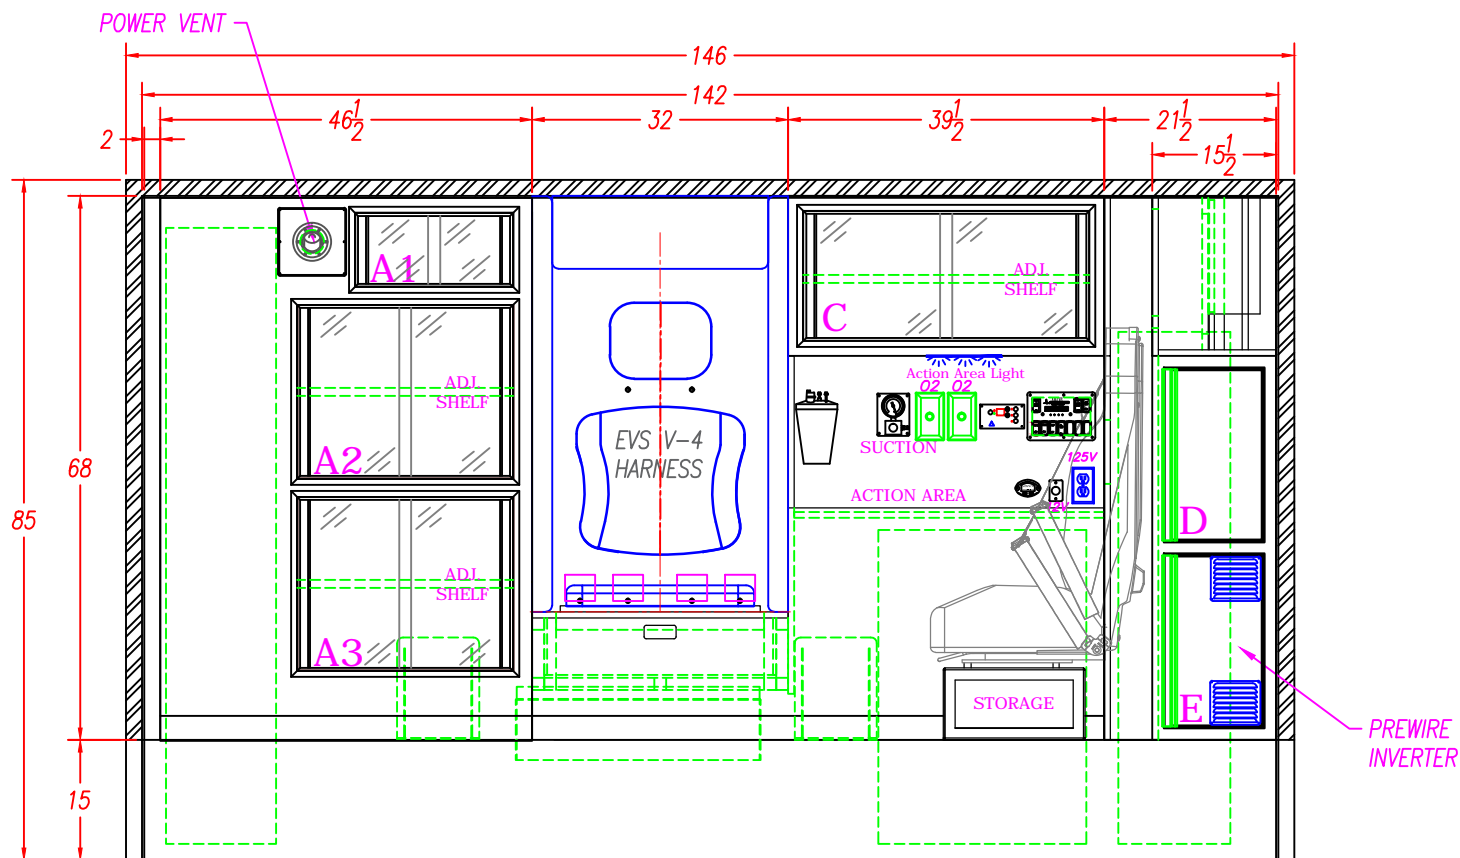



INTERIOR CABINET STORAGE					FORD F-350 169" W.B. 146" RP90 TYPE I AMBULANCE			<div><div>3008 MOBILE DRIVE ELKHART, IN 46514 PH: 574-266-0911 FAX: 574-266-6669</div><div>"LET US SHOW YOU THE MEDIX DIFFERENCE" WWW.MEDIXAMBULANCE.COM</div></div>
ITEM	HEIGHT	WIDTH	DEPTH	SPECIAL NOTE	DESCRIPTION: STREET SIDE INTERIOR			
A1	9 ¾"	19 ¾"	15"		DRAWN BY: D.EDWARDS			
A2/A3	21 ¾"	27"	15"		DATE CREATED: 9/25/18			
C	16 ¼"	35 ¾"	13"		SCALE: 1/2"=1'			
D	21 ¾"	12 ½"	16 ¾"		REVISED BY: —			
E	21 ¾"	12 ½"	16 ¾"		DATE REVISED: —			
F					REVISION: —			
					Note: Drawings are for reference only, measurements may vary from actual product.			

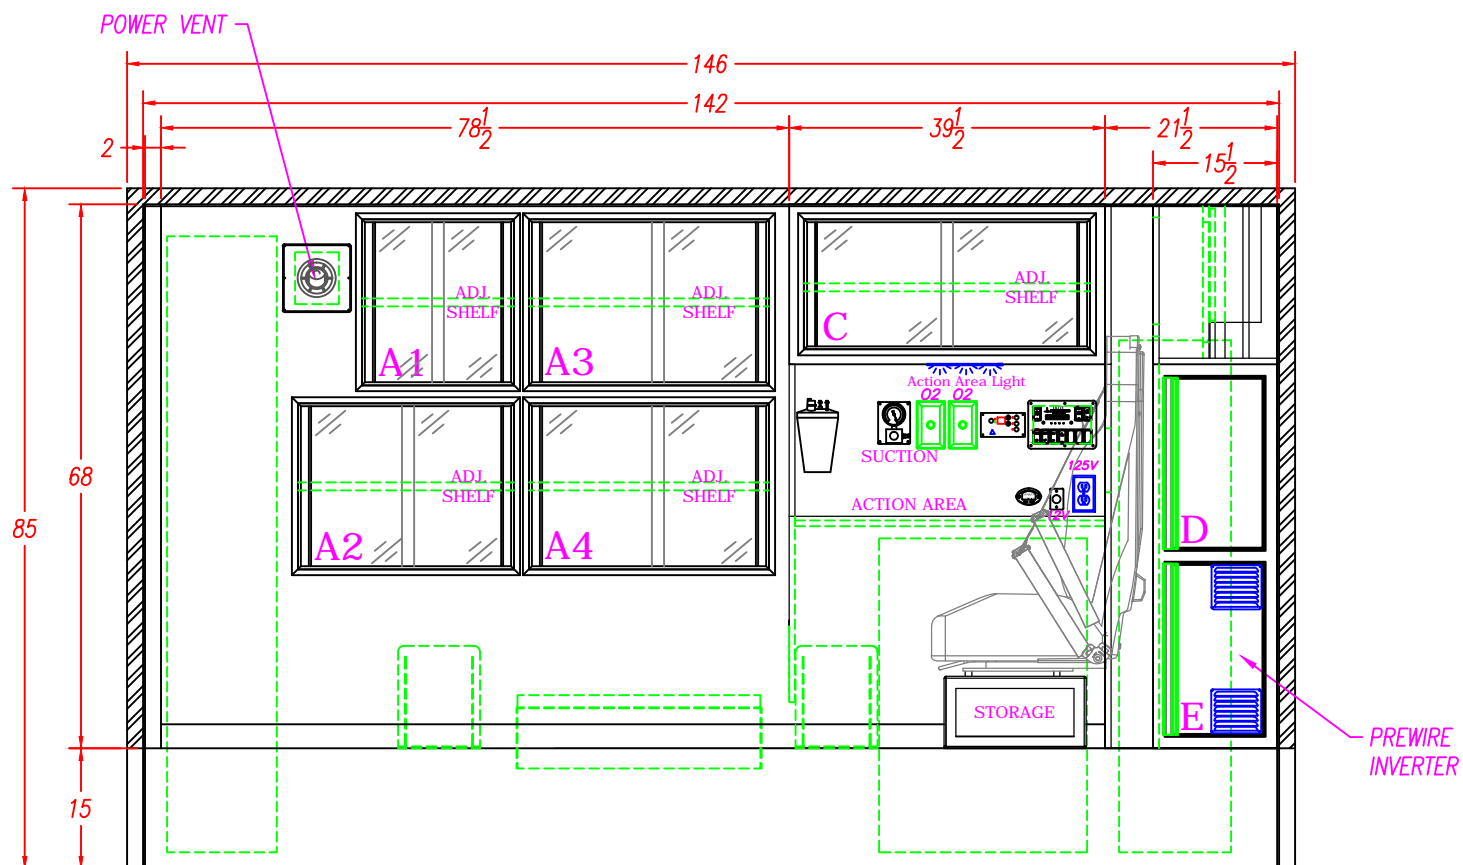


INTERIOR CABINET STORAGE					FORD F-350 169" W.B. 146" RP90 TYPE I AMBULANCE			 <div>3008 MOBILE DRIVE ELKHART, IN 46514 PH: 574-266-0911 FAX: 574-266-6669</div> <div>"LET US SHOW YOU THE MEDIX DIFFERENCE" WWW.MEDIXAMBULANCE.COM</div>
ITEM	HEIGHT	WIDTH	DEPTH	SPECIAL NOTE	DESCRIPTION: STREET SIDE INTERIOR			
A1	20 3/4"	19"	15"		DRAWN BY: D.EDWARDS			
A2	20 3/4"	27"	15"		DATE CREATED: 9/25/18			
A3-A4	20 3/4"	30"	15"		SCALE: 1/2"=1'			
C	16 1/4"	35 3/4"	13"		REVISED BY: —			
D	21 3/4"	17 3/4"	17 1/4"		DATE REVISED: —			
E	21 3/4"	17 3/4"	17 1/4"		REVISION: —			
					Note: Drawings are for reference only, measurements may vary from actual product.			

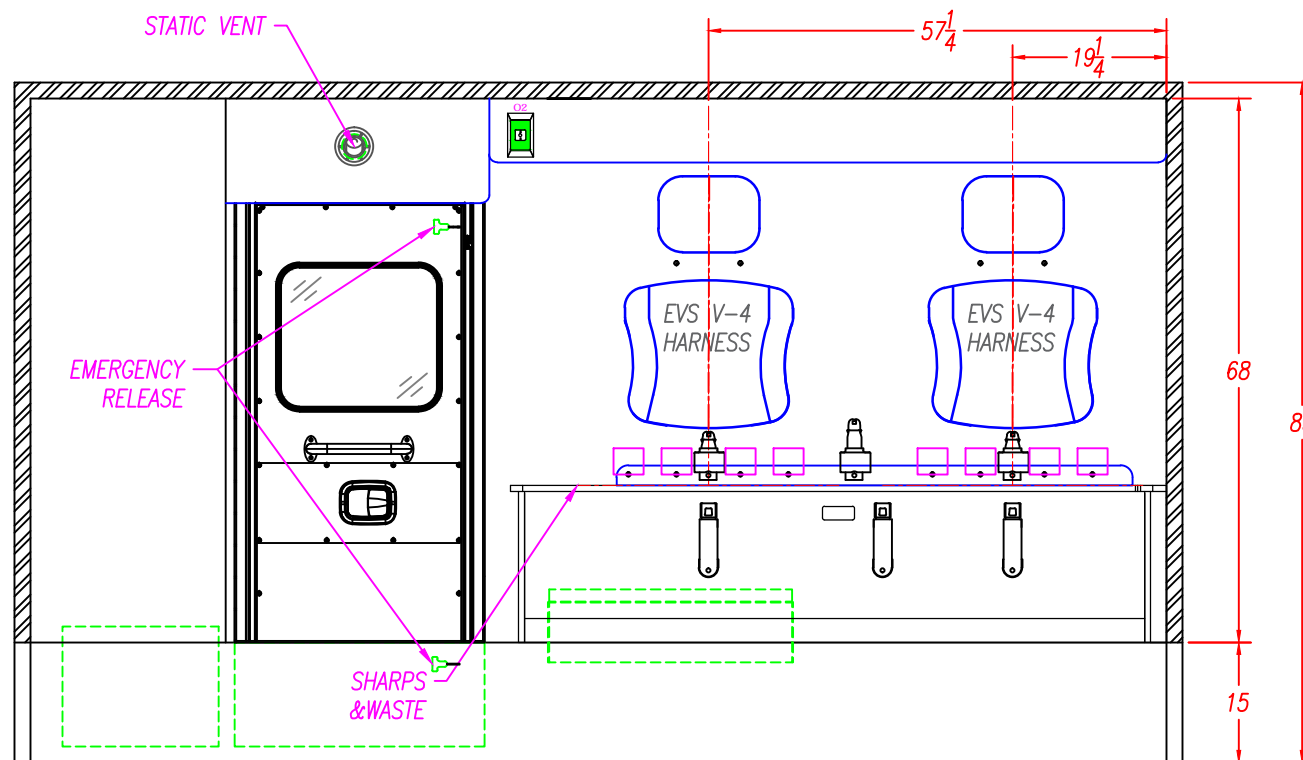


   
4" SEATBELT PLATE LOCATION	WELD SHOP	33	INCHES	NOTE: THIS DIMENSION IS FROM THE BOTTOM OF THE WALL TO THE BOTTOM OF THE 4" PLATE.						
	CABINET SHOP	NOTE: THE HOLES FOR THE TOP SEATBELT BOLTS ARE 1 1/4" FROM THE TOP OF THE SQUAD BENCH TO THE CENTER OF THE SEATBELT BOLT. NOTE: THE HOLES FOR THE BOTTOM SEATBELT BOLTS ON THE SQUAD BENCH ARE 9 3/8" FROM THE TOP OF THE FLOOR TO THE CENTER OF THE BOLT.								
	NOTE: READ THE DIMENSIONS FROM RIGHT TO LEFT AS VIEWED	THE LOCATION OF THE BOTTOM SEATBELT HOLES ARE FROM THE REAR OF THE SQUAD BENCH TO THE CENTER OF THE 1/2" HOLE	BOTTOM			57 1/4"	35 1/2"	19 1/4"		
		THE LOCATION OF THE TOP SEATBELT HOLES ARE FROM THE REAR WALL TO THE CENTER OF THE 1/2" HOLE	TOP			57 1/4"	39"	19 1/4"		


FORD F-350 169" W.B. 146" RP90 TYPE I AMBULANCE		
DESCRIPTION: CURB SIDE INTERIOR		
DRAWN BY: D.EDWARDS	DATE CREATED: 9/25/18	SCALE: 1/2"=1'
REVISED BY: —	DATE REVISED: —	REVISION: —
Note: Drawings are for reference only, measurements may vary from actual product.		

 SPECIALTY VEHICLES, INC.	3008 MOBILE DRIVE ELKHART, IN 46514 PH: 574-266-0911 FAX: 574-266-6669
"LET US SHOW YOU THE MEDIX DIFFERENCE" WWW.MEDIXAMBULANCE.COM	



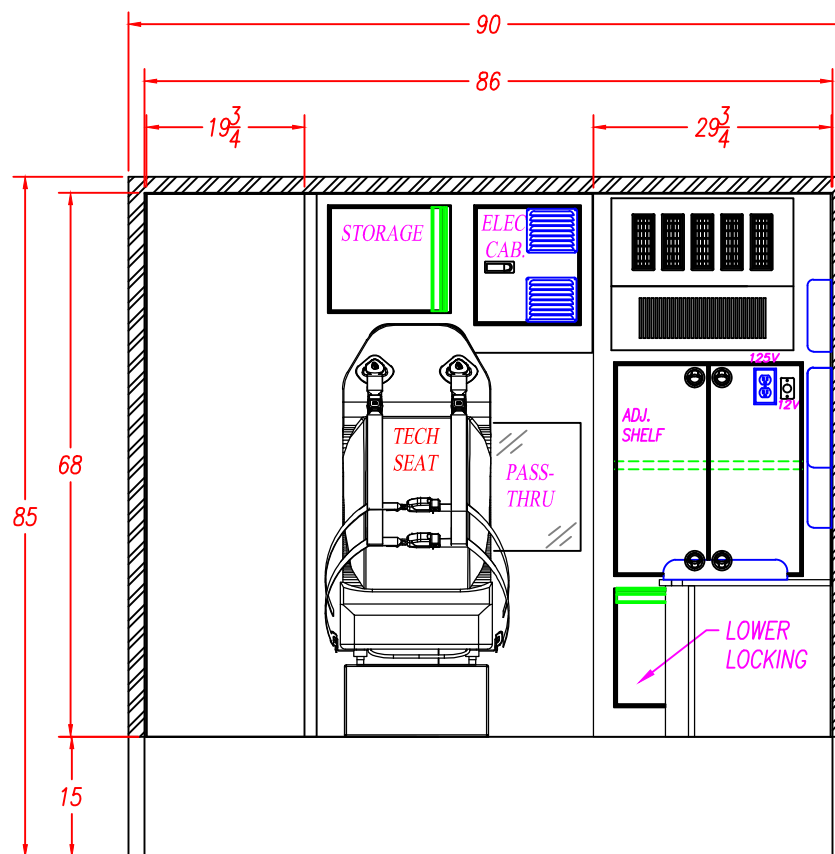

INTERIOR CABINET STORAGE					FORD F-350 169" W.B. 146" RP90 TYPE I AMBULANCE			<div><div>3008 MOBILE DRIVE ELKHART, IN 46514 PH: 574-266-0911 FAX: 574-266-6669</div><div>"LET US SHOW YOU THE MEDIX DIFFERENCE" WWW.MEDIXAMBULANCE.COM</div></div>
ITEM	HEIGHT	WIDTH	DEPTH	SPECIAL NOTE	DESCRIPTION:			
ALS-1	14 3/4"	30"	20 1/2"		FRONT ELEVATION			
ALS-2	26 5/8"	30"	20 1/2"		DRAWN BY:			
					D.EDWARDS	DATE CREATED:	SCALE:	
						9/25/18	1/2"=1'	
					REVISED BY:	DATE REVISED:	REVISION:	
					—	—	—	
					Note: Drawings are for reference only, measurements may vary from actual product.			

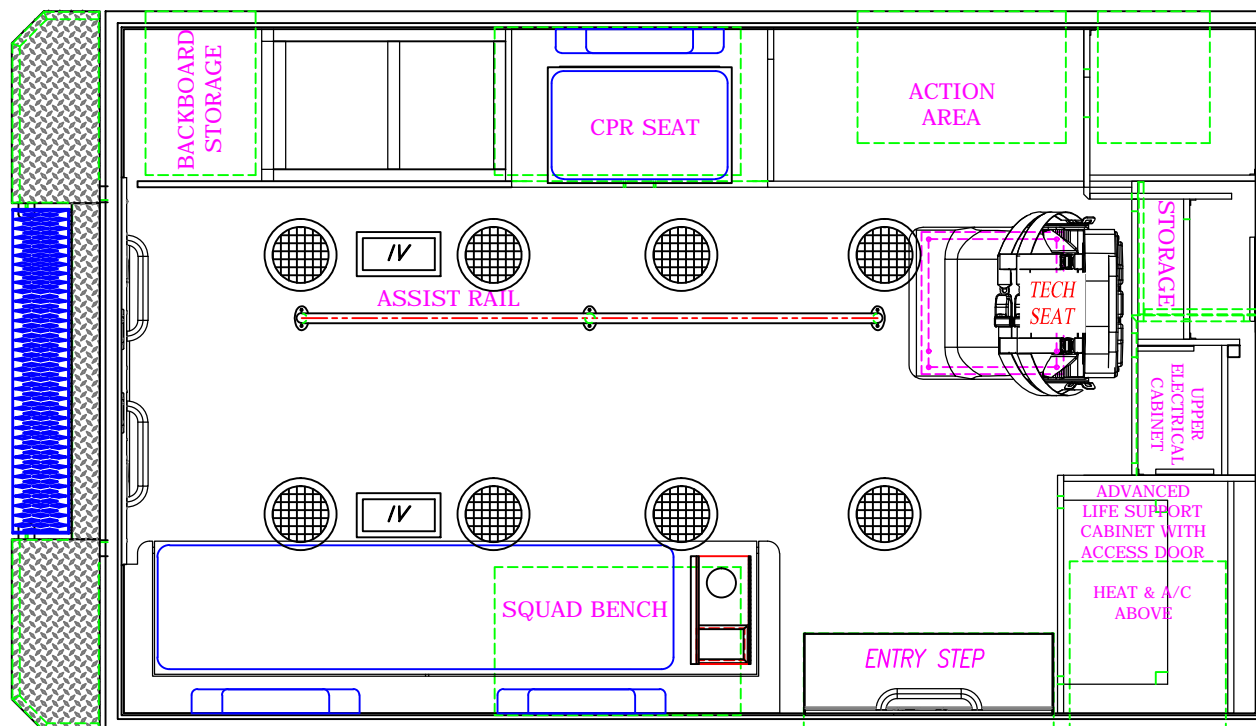

FORD F-350 169" W.B. 146" RP90 TYPE I AMBULANCE		
DESCRIPTION: CEILING LAYOUT		
DRAWN BY: D.EDWARDS	DATE CREATED: 9/25/18	SCALE: 1/2"=1'
REVISED BY: —	DATE REVISED: —	REVISION: —
Note: Drawings are for reference only, measurements may vary from actual product.		

3008 MOBILE DRIVE  
ELKHART, IN 46514  
PH: 574-266-0911  
FAX: 574-266-6669

SPECIALTY VEHICLES, INC.

"LET US SHOW YOU THE MEDIX DIFFERENCE"

WWW.MEDIXAMBULANCE.COM

Dealer: MEDIX

Approved By:


Date:

Customer:

STOCK

18-

Sheet  
H

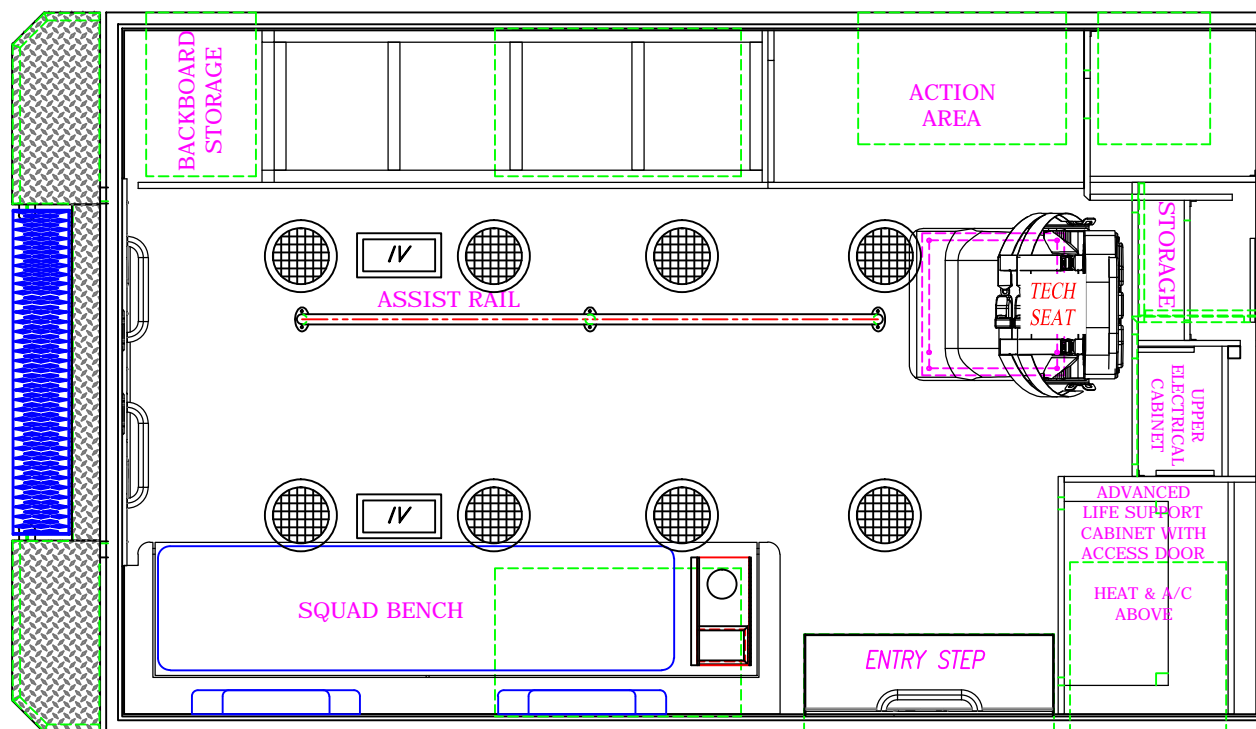

FORD F-350 169" W.B.  
146" RP90 TYPE I AMBULANCE

DESCRIPTION:

CEILING LAYOUT

DRAWN BY:  
D.EDWARDS

DATE CREATED:  
9/25/18

SCALE:  
1/2"=1'

REVISED BY:

DATE REVISED:


REVISION:

Note: Drawings are for reference only, measurements may vary from actual product.



3008 MOBILE DRIVE  
ELKHART, IN 46514  
PH: 574-266-0911  
FAX: 574-266-6669

"LET US SHOW YOU THE MEDIX DIFFERENCE"  
WWW.MEDIXAMBULANCE.COM

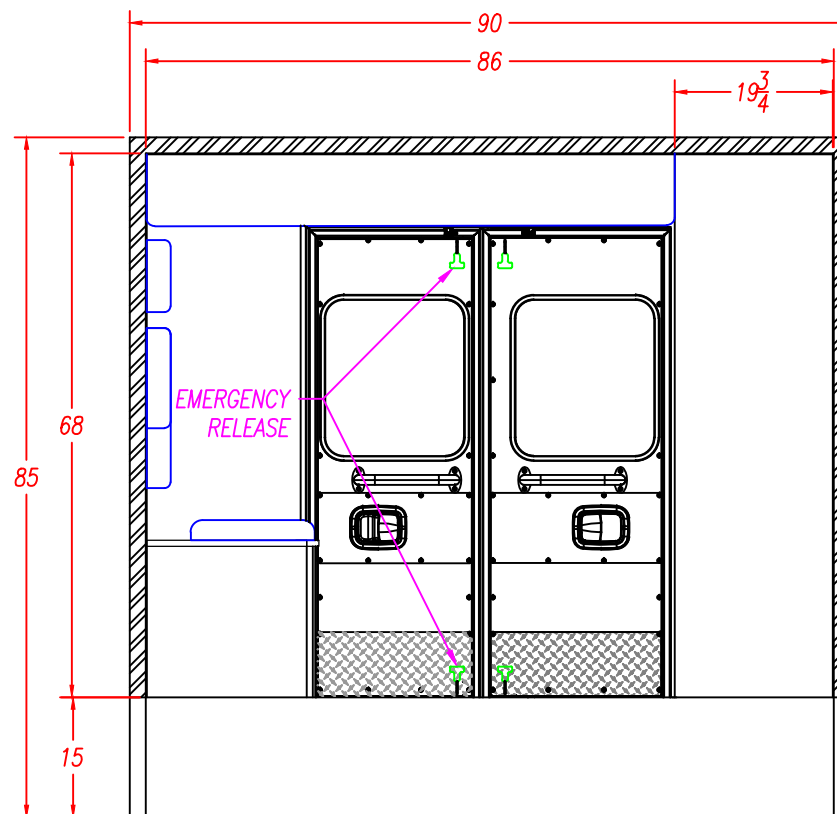

FORD F-350 169" W.B. 146" RP90 TYPE I AMBULANCE		
DESCRIPTION: REAR ELEVATION		
DRAWN BY: D.EDWARDS	DATE CREATED: 9/25/18	SCALE: 1/2"=1'
REVISED BY: —	DATE REVISED: —	REVISION: —
Note: Drawings are for reference only, measurements may vary from actual product.		

 <b>SPECIALTY VEHICLES, INC.</b>	3008 MOBILE DRIVE ELKHART, IN 46514 PH: 574-266-0911 FAX: 574-266-6669
"LET US SHOW YOU THE MEDIX DIFFERENCE" <a href="http://WWW.MEDIXAMBULANCE.COM">WWW.MEDIXAMBULANCE.COM</a>	