


ALL GREEN DIMENSIONS ARE TAKEN FROM EDGE OF WALL SURFACE PRIOR TO CORNER CAP BEING APPLIED

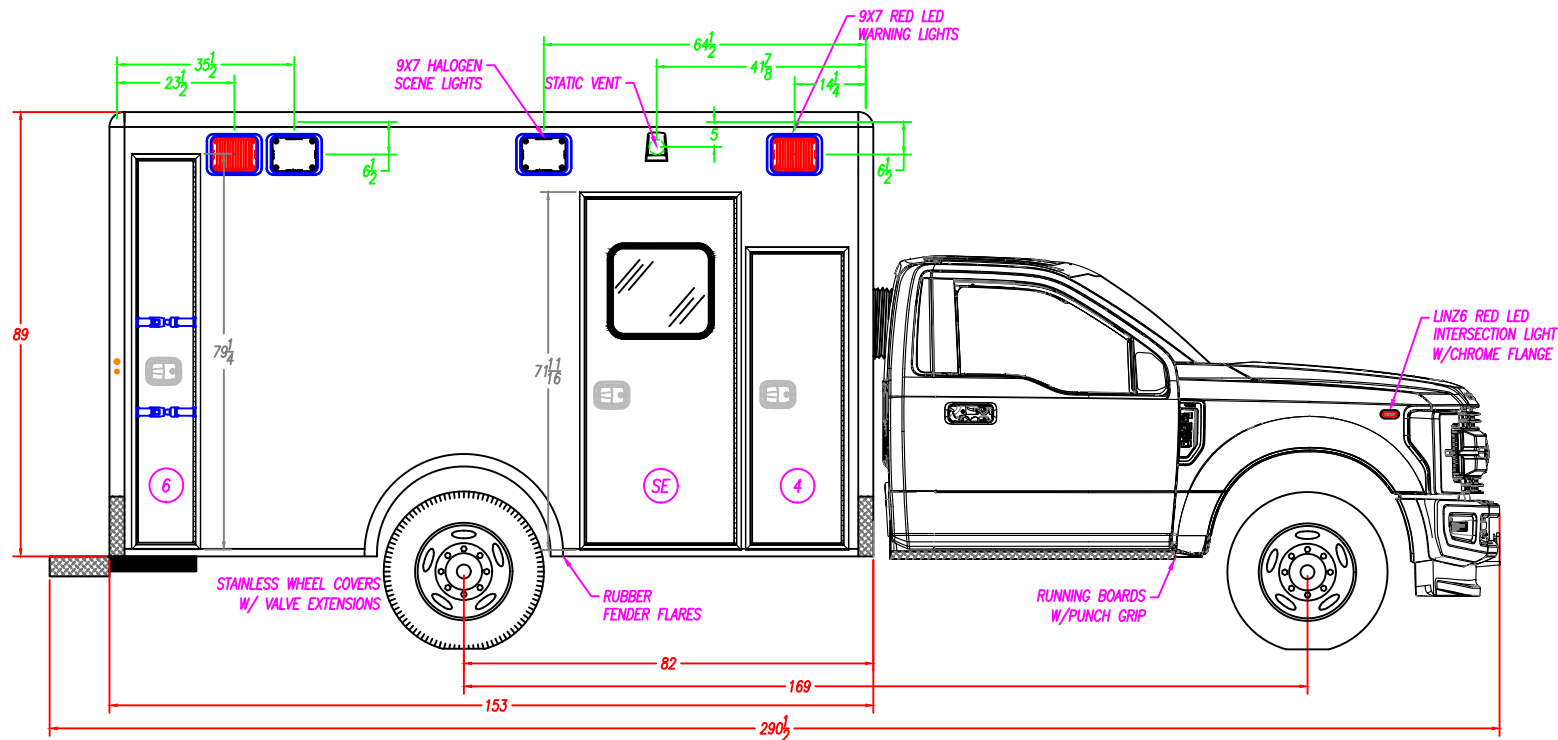

COMPARTMENT SIZES				NOTE: THE DIMENSIONS BELOW ARE ROUGH OPENINGS, SUBTRACT 1/4" FOR TUB SIZE			
NO.	COMPARTMENT TYPE	WIDTH	HEIGHT	DEPTH			
4	ALS/BATTERY COMPARTMENT	---	---	---			
6	BACKBOARD STORAGE COMPARTMENT	12 1/2"	77 3/4"	19"			
COMPARTMENT / ENTRY DOOR SIZES							
NO.	COMPARTMENT / ENTRY DOOR TYPE	WIDTH	HEIGHT				
4	ALS/BATTERY COMPARTMENT DOOR	18"	58 1/2"				
6	BACKBOARD COMPARTMENT DOOR	11 3/16"	76 3/4"				
SE	SIDE ENTRY DOOR	29 3/4"	69 1/2"				

COMPARTMENT & ENTRY DOORS			
NO.	PART NUMBER	NO.	PARTNUMBER
4	71-A10910	SE	71-A10908
6	71-115267	-	---

COMPARTMENT TUBS			
NO.	PART NUMBER	NO.	PARTNUMBER
5	41-101372	-	---
6	41-115268	-	---
SE	41-101781	-	---

FORD F-350 169" W.B. ME-153"-72" H.R. TYPE I AMBULANCE		
DESCRIPTION: CURB SIDE EXTERIOR		
DRAWN BY: I.STANSBURY	DATE CREATED: 1/5/2021	SCALE: 5/16"=1'
REVISED BY: I.STANSBURY	DATE REVISED: 1/19/2021	REVISION: A
Note: Drawings are for reference only, measurements may vary from actual product.		



3008 MOBILE DRIVE
ELKHART, IN 46514
PH: 574-266-0911
FAX: 574-266-6669

"LET US SHOW YOU THE MEDIX DIFFERENCE"
WWW.MEDIXAMBULANCE.COM



3008 MOBILE DRIVE
ELKHART, IN 46514
PH: 574-266-0911
FAX: 574-266-6669

"LET US SHOW YOU THE MEDIX DIFFERENCE"
WWW.MEDIXAMBULANCE.COM

Dealer: MEDIX

Approved By:

Date:



Customer:

STOCK

21—

Sheet
C

ALL GREEN DIMENSIONS ARE TAKEN FROM EDGE OF WALL
SURFACE PRIOR TO CORNER CAP BEING APPLIED

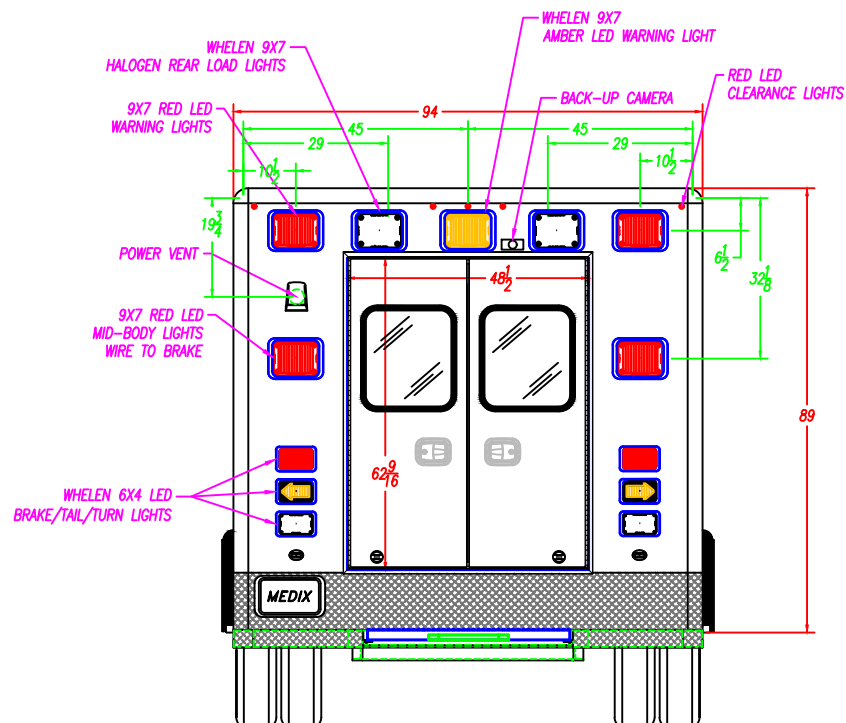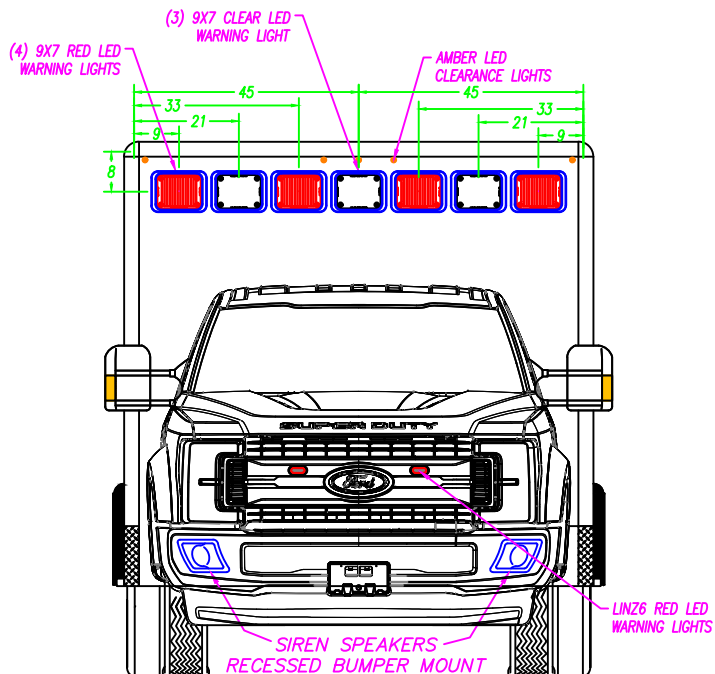

REAR ENTRY DOOR SIZES

NO.	WIDTH	HEIGHT	PART NUMBER
RE	50"	64 1/8"	71-A12032

FORD F-350 169" W.B.
ME-153"-72" H.R. TYPE I AMBULANCE

FRONT & REAR EXTERIOR		
DRAWN BY:	DATE CREATED:	SCALE:
I. STANSBURY	1/5/2021	5/16"=1'
REVISED BY:	DATE REVISED:	REVISION:
I. STANSBURY	1/19/2021	A

Note: Drawings are for reference only, measurements may vary from actual product.



3008 MOBILE DRIVE
ELKHART, IN 46514
PH: 574-266-0911
FAX: 574-266-6669

"LET US SHOW YOU THE MEDIX DIFFERENCE"
WWW.MEDIXAMBULANCE.COM

Dealer: MEDIX

Approved By:

Date:


Customer:

STOCK

21—

Sheet

D

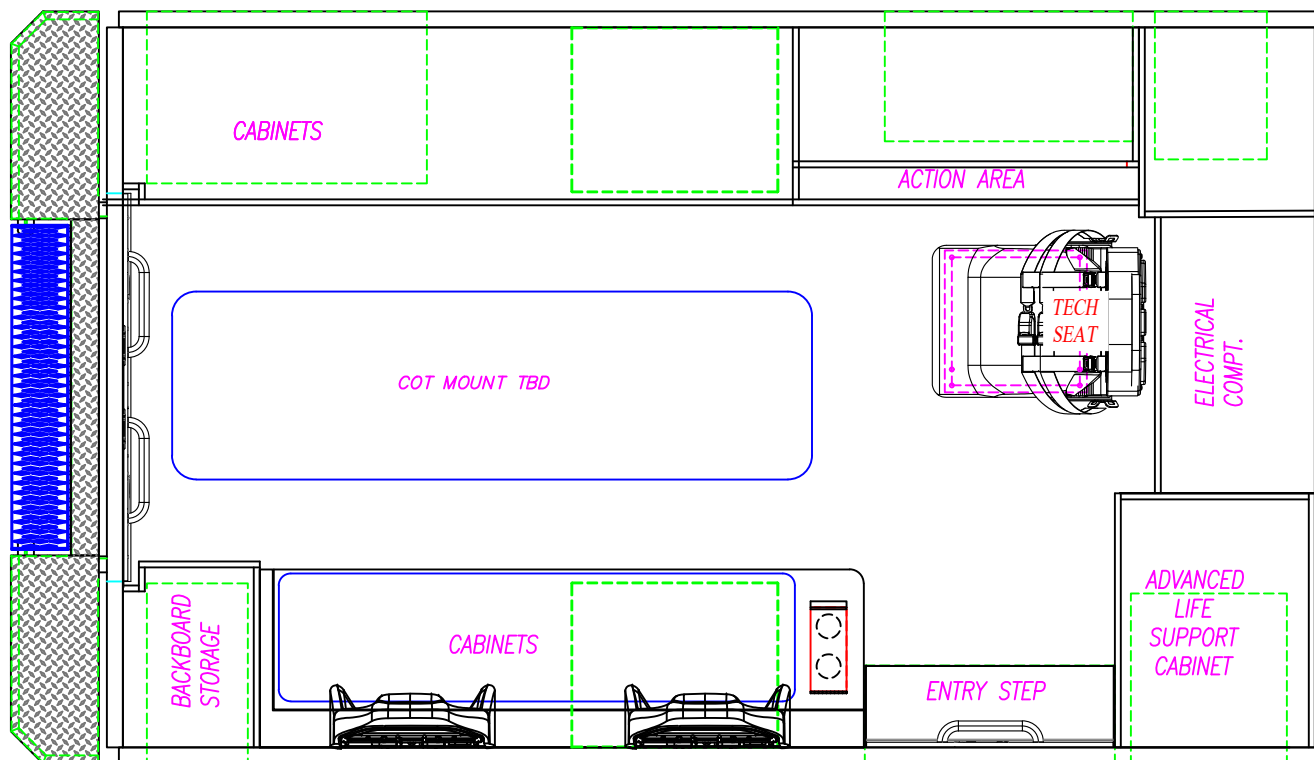

FORD F-350 169" W.B.
ME-153"-72" H.R. TYPE I AMBULANCE

DESCRIPTION:

PATIENT AREA PLAN

DRAWN BY:

I.STANSBURY

DATE CREATED:

1/5/2021

SCALE:

1/2"=1'

REVISED BY:

I.STANSBURY

DATE REVISED:

1/19/2021

REVISION:

A

Note: Drawings are for reference only, measurements may vary from actual product.



3008 MOBILE DRIVE
ELKHART, IN 46514
PH: 574-266-0911
FAX: 574-266-6669

"LET US SHOW YOU THE MEDIX DIFFERENCE"
WWW.MEDIXAMBULANCE.COM

Dealer: MEDIX

Approved By:


Date:

Customer: STOCK

21—

Sheet

D

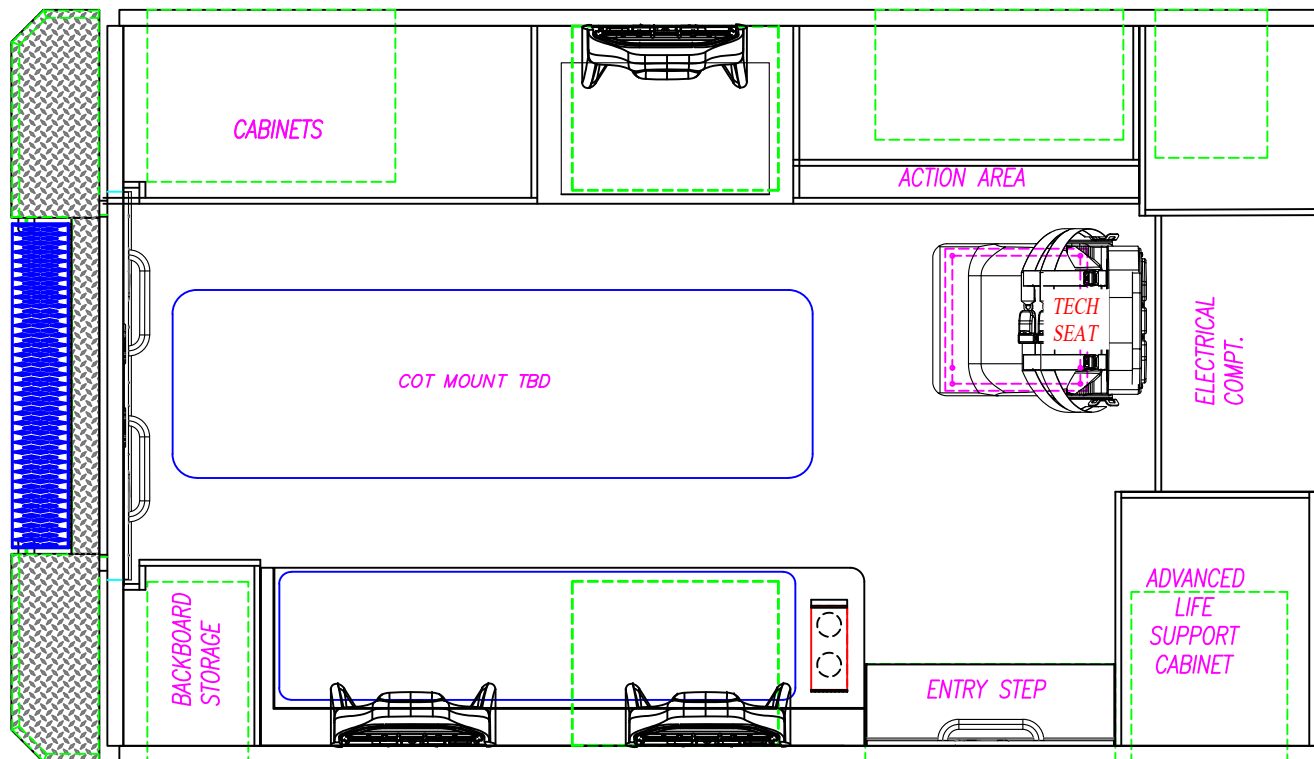

FORD F-350 169" W.B.
ME-153"-72" H.R. TYPE I AMBULANCE

DESCRIPTION:

PATIENT AREA PLAN

DRAWN BY:
I. STANSBURY

DATE CREATED:
1/5/2021

SCALE:
1/2"=1'

REVISED BY:
I. STANSBURY

DATE REVISED:
1/19/2021


REVISION:
A


Note: Drawings are for reference only, measurements may vary from actual product.




3008 MOBILE DRIVE
ELKHART, IN 46514
PH: 574-266-0911
FAX: 574-266-6669

"LET US SHOW YOU THE MEDIX DIFFERENCE"
WWW.MEDIXAMBULANCE.COM

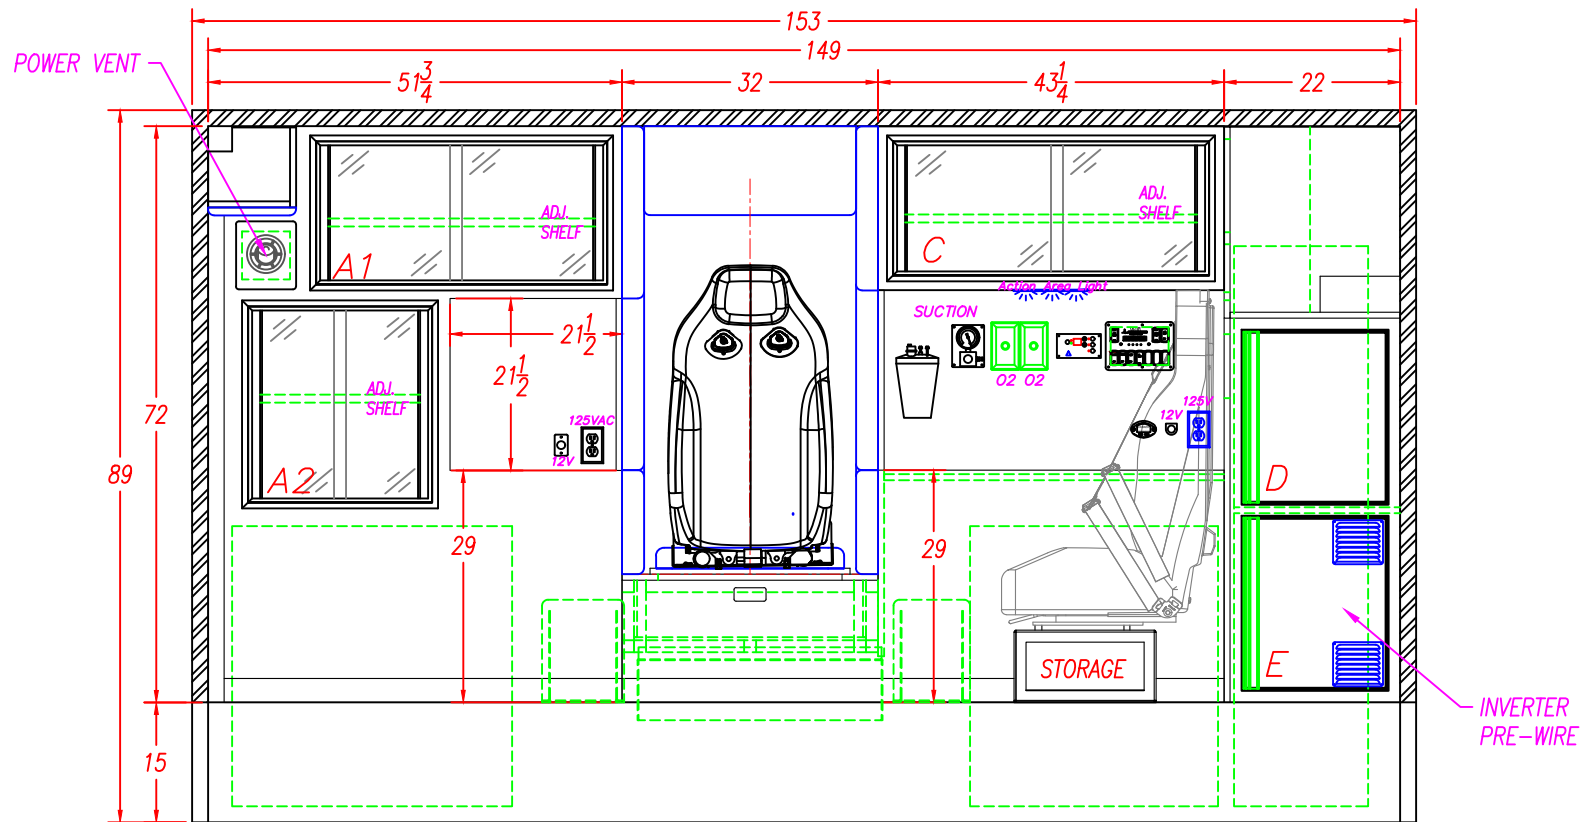


 INTERIOR CABINET STORAGE					FORD F-350 169" W.B. ME-153"-72" H.R. TYPE I AMBULANCE			 3008 MOBILE DRIVE ELKHART, IN 46514 PH: 574-266-0911 FAX: 574-266-6669 "LET US SHOW YOU THE MEDIX DIFFERENCE" WWW.MEDIXAMBULANCE.COM
ITEM	HEIGHT	WIDTH	DEPTH	SPECIAL NOTE	DESCRIPTION: STREET SIDE INTERIOR			
A1	14 3/4"	36"	18"		DRAWN BY: I.STANSBURY	DATE CREATED: 1/5/2021	SCALE: 1/2"=1'	
A2	25 1/2"	23"	18"		REVISED BY: I.STANSBURY	DATE REVISED: 1/19/2021	REVISION: A	
C	14 3/4"	37 3/4"	15"		Note: Drawings are for reference only, measurements may vary from actual product.			
D	23 1/2"	21"	17 1/4"					
E	23 1/2"	21"	17 1/4"					
F								

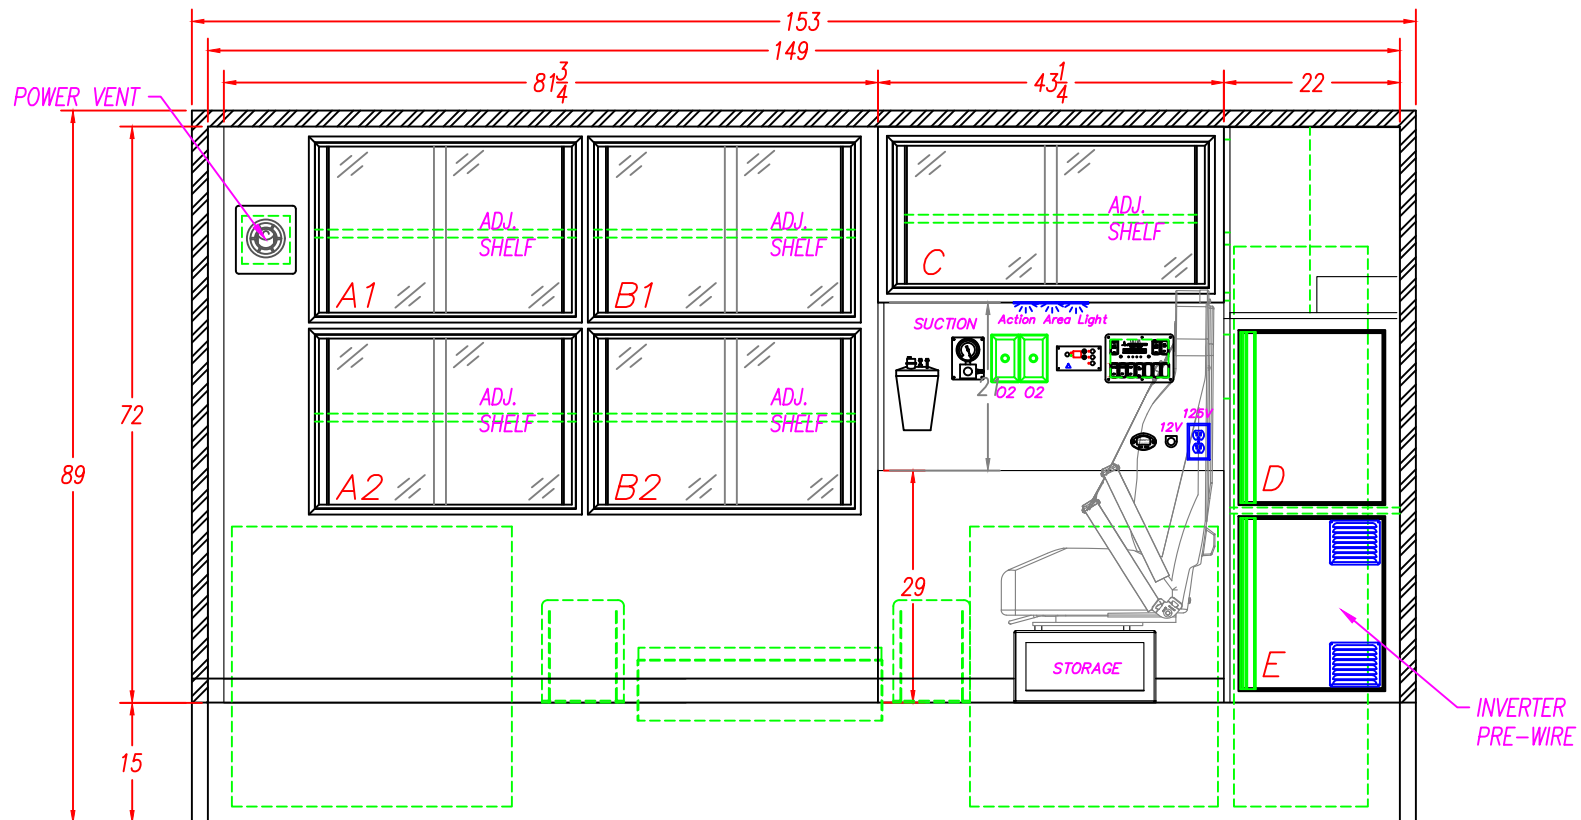


INTERIOR CABINET STORAGE					FORD F-350 169" W.B. ME-153"-72" H.R. TYPE I AMBULANCE			 3008 MOBILE DRIVE ELKHART, IN 46514 PH: 574-266-0911 FAX: 574-266-6669	
ITEM	HEIGHT	WIDTH	DEPTH	SPECIAL NOTE	STREET SIDE INTERIOR				
A1-A2	20 3/4"	32 1/2"	18"		DESCRIPTION:				
B1-B2	20 3/4"	32 1/2"	18"		DRAWN BY:			DATE CREATED:	SCALE:
C	16 1/4"	39 1/2"	15"		I.STANSBURY			1/5/2021	1/2"=1'
D	23 1/2"	21"	17 1/4"		REVISED BY:			DATE REVISED:	REVISION:
E	23 1/2"	21"	17 1/4"		I.STANSBURY			1/19/2021	A
F					Note: Drawings are for reference only, measurements may vary from actual product.				

"LET US SHOW YOU THE MEDIX DIFFERENCE"	
WWW.MEDIXAMBULANCE.COM	

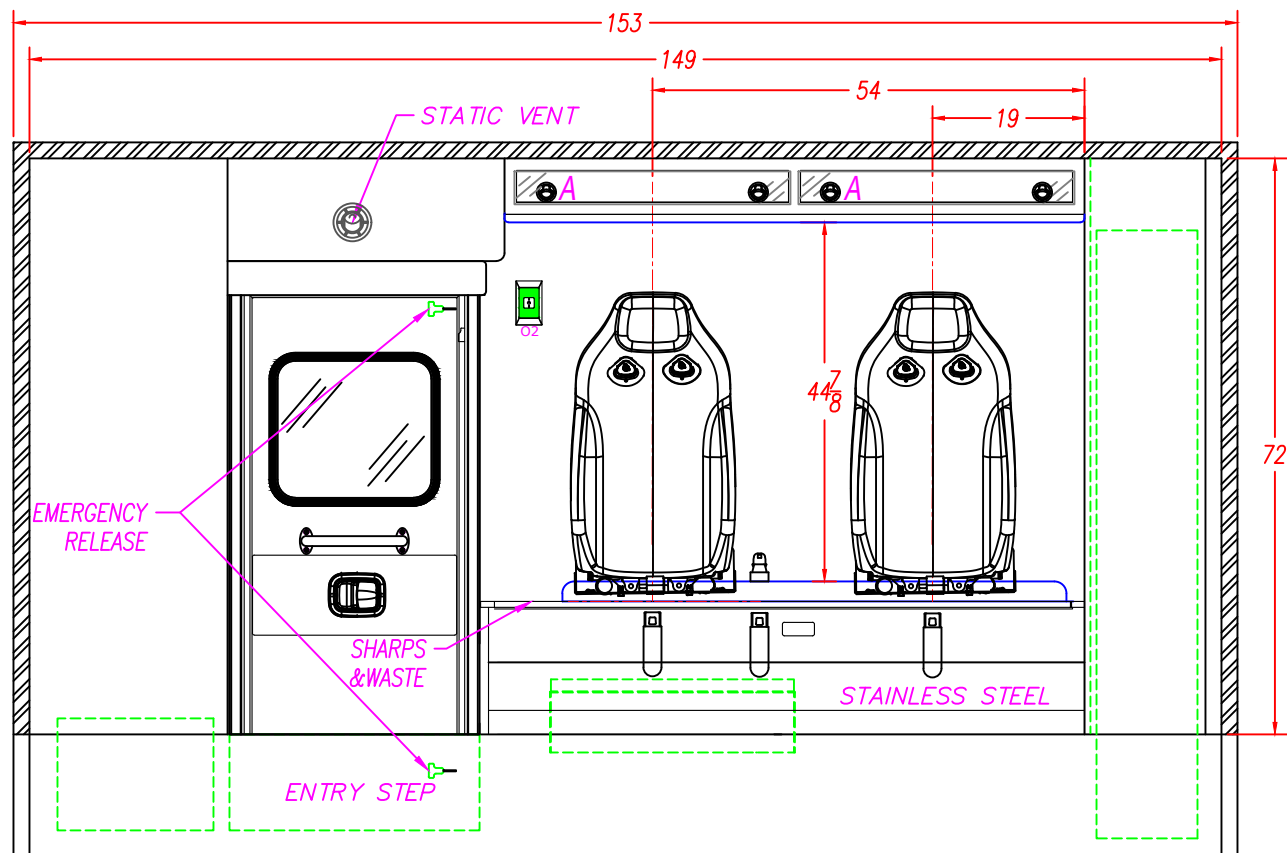

4" SEATBELT PLATE LOCATION	WELD SHOP	33	INCHES	NOTE: THIS DIMENSION IS FROM THE BOTTOM OF THE WALL TO THE BOTTOM OF THE 4" PLATE.						
	CABINET SHOP	NOTE: THE HOLES FOR THE TOP SEATBELT BOLTS ARE 1 1/4" FROM THE TOP OF THE SQUAD BENCH TO THE CENTER OF THE SEATBELT BOLT. NOTE: THE HOLES FOR THE BOTTOM SEATBELT BOLTS ON THE SQUAD BENCH ARE 9 3/8" FROM THE TOP OF THE FLOOR TO THE CENTER OF THE BOLT.								
	NOTE: READ THE DIMENSIONS FROM RIGHT TO LEFT AS VIEWED	THE LOCATION OF THE BOTTOM SEATBELT HOLES ARE FROM THE REAR OF THE SQUAD BENCH TO THE CENTER OF THE 1/2" HOLE	BOTTOM			PREDRILLED	PREDRILLED	PREDRILLED		
		THE LOCATION OF THE TOP SEATBELT HOLES ARE FROM THE REAR WALL TO THE CENTER OF THE 1/2" HOLE	TOP			54"	40 5/8"	19"		

			FORD F-350 169" W.B. ME-153"-72" H.R. TYPE I AMBULANCE			 3008 MOBILE DRIVE ELKHART, IN 46514 PH: 574-266-0911 FAX: 574-266-6669	
			CURB SIDE INTERIOR				
			DRAWN BY: I. STANSBURY	DATE CREATED: 1/5/2021	SCALE: 1/2"=1'		
			REVISED BY: I. STANSBURY	DATE REVISED: 1/19/2021	REVISION: A		
Note: Drawings are for reference only, measurements may vary from actual product.						"LET US SHOW YOU THE MEDIX DIFFERENCE" WWW.MEDIXAMBULANCE.COM	

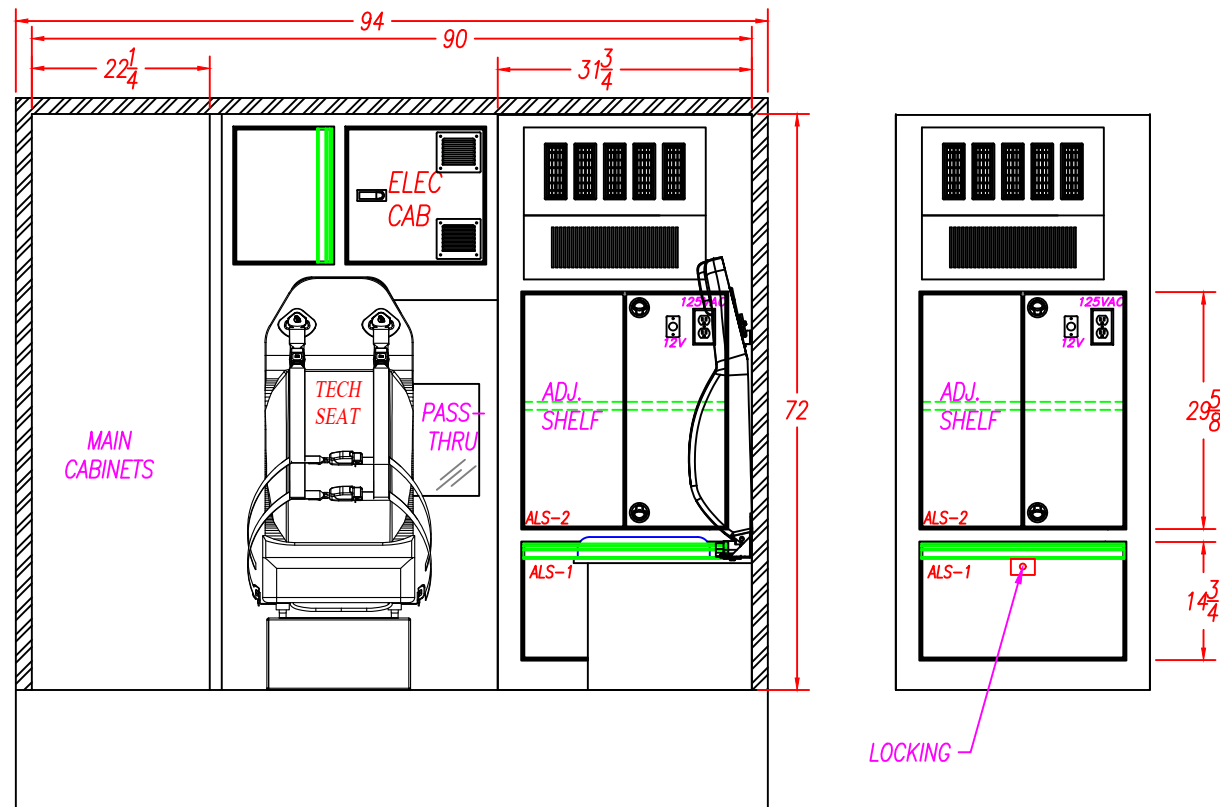

INTERIOR CABINET STORAGE					FORD F-350 169" W.B. ME-153"-72" H.R. TYPE I AMBULANCE DESCRIPTION: FRONT ELEVATION		
ITEM	HEIGHT	WIDTH	DEPTH	SPECIAL NOTE			
ALS-1	14 3/4"	30"	20 1/2"		DRAWN BY:	DATE CREATED:	SCALE:
ALS-2	29 5/8"	30"	20 1/2"		I. STANSBURY	1/5/2021	1/2"=1'
					REVISOR:	DATE REVISED:	REVISION:
					I. STANSBURY	1/19/2021	A
					Note: Drawings are for reference only, measurements may vary from actual product.		

SPECIALTY VEHICLES, INC.

3008 MOBILE DRIVE
ELKHART, IN 46514
PH: 574-266-0911
FAX: 574-266-6669

"LET US SHOW YOU THE MEDIX DIFFERENCE"
WWW.MEDIXAMBULANCE.COM

Dealer: MEDIX

Approved By:


Date:

Customer:

STOCK

21—

Sheet
H

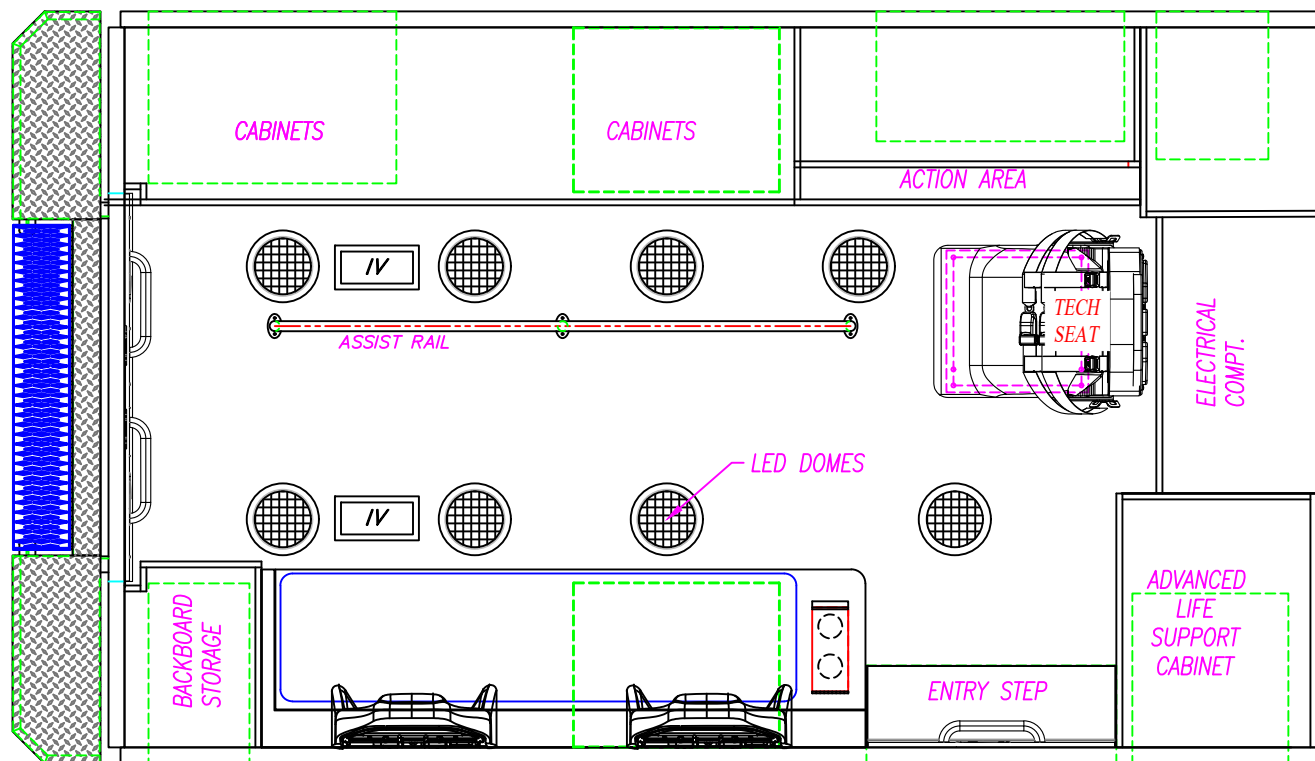

FORD F-350 169" W.B.
ME-153"-72" H.R. TYPE I AMBULANCE

DESCRIPTION:

CEILING LAYOUT

DRAWN BY:

I. STANSBURY

DATE CREATED:

1/5/2021

SCALE:

1/2"=1'

REVISED BY:

I. STANSBURY

DATE REVISED:

1/19/2021

REVISION:

A

Note: Drawings are for reference only, measurements may vary from actual product.



3008 MOBILE DRIVE
ELKHART, IN 46514
PH: 574-266-0911
FAX: 574-266-6669

"LET US SHOW YOU THE MEDIX DIFFERENCE"
WWW.MEDIXAMBULANCE.COM

Dealer: MEDIX

Approved By:


Date:

Customer:

STOCK

21-

Sheet
H

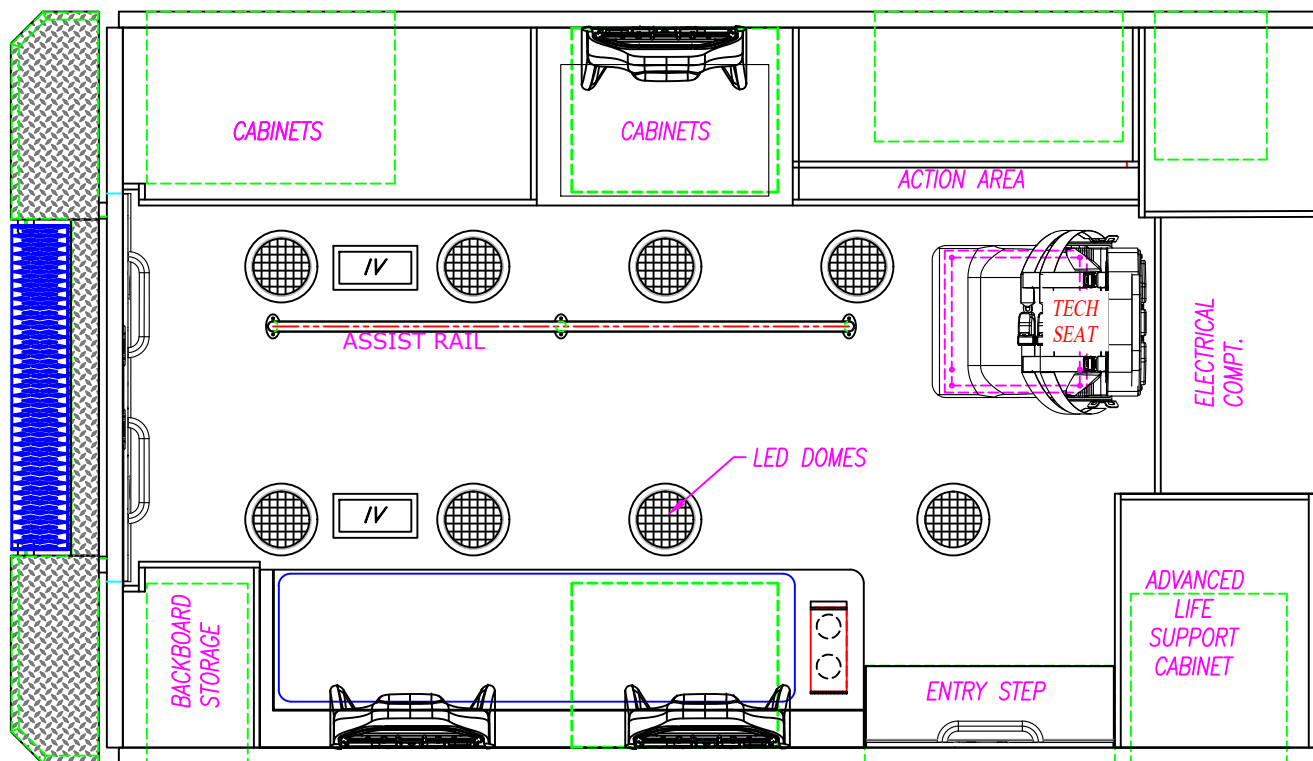

FORD F-350 169" W.B.
ME-153"-72" H.R. TYPE I AMBULANCE

DESCRIPTION:

CEILING LAYOUT

DRAWN BY:

I. STANSBURY

DATE CREATED:

1/5/2021

SCALE:

1/2"=1'

REVISED BY:

I. STANSBURY

DATE REVISED:

1/19/2021

REVISION:


A

Note: Drawings are for reference only, measurements may vary from actual product.



3008 MOBILE DRIVE
ELKHART, IN 46514
PH: 574-266-0911
FAX: 574-266-6669

"LET US SHOW YOU THE MEDIX DIFFERENCE"
WWW.MEDIXAMBULANCE.COM

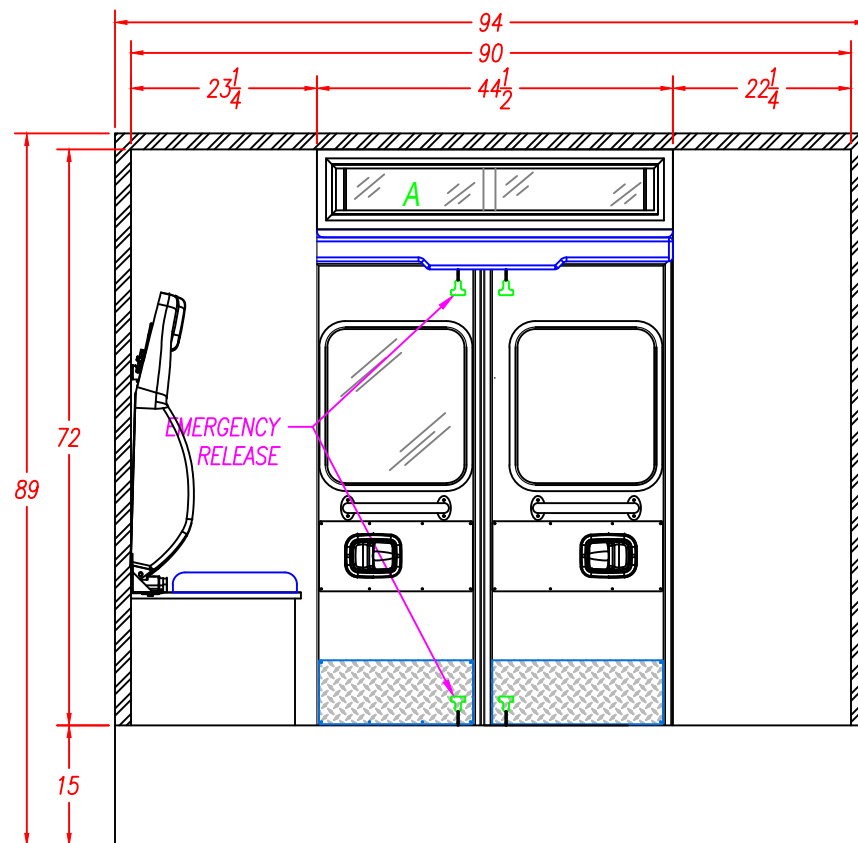

INTERIOR CABINET STORAGE					FORD F-350 169" W.B. ME-153"-72" H.R. TYPE I AMBULANCE			 3008 MOBILE DRIVE ELKHART, IN 46514 PH: 574-266-0911 FAX: 574-266-6669	
ITEM	HEIGHT	WIDTH	DEPTH	SPECIAL NOTE	DESCRIPTION:				
A	6 1/4"	40 3/4"	7"		REAR ELEVATION				
					DRAWN BY: I.STANSBURY		DATE CREATED: 1/5/2021	SCALE: 1/2"=1'	
					REVISED BY: I.STANSBURY		DATE REVISED: 1/19/2021	REVISION: A	
					Note: Drawings are for reference only, measurements may vary from actual product.				
								"LET US SHOW YOU THE MEDIX DIFFERENCE" WWW.MEDIXAMBULANCE.COM	

Dealer: MEDIX

Approved By:



Date:

Customer:

STOCK

21—

Sheet

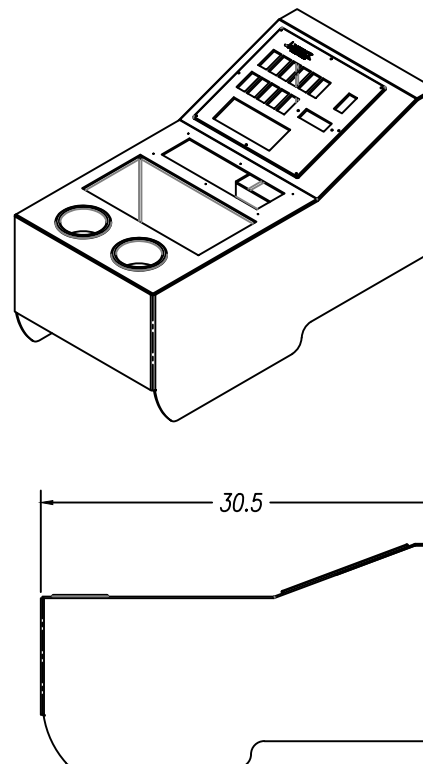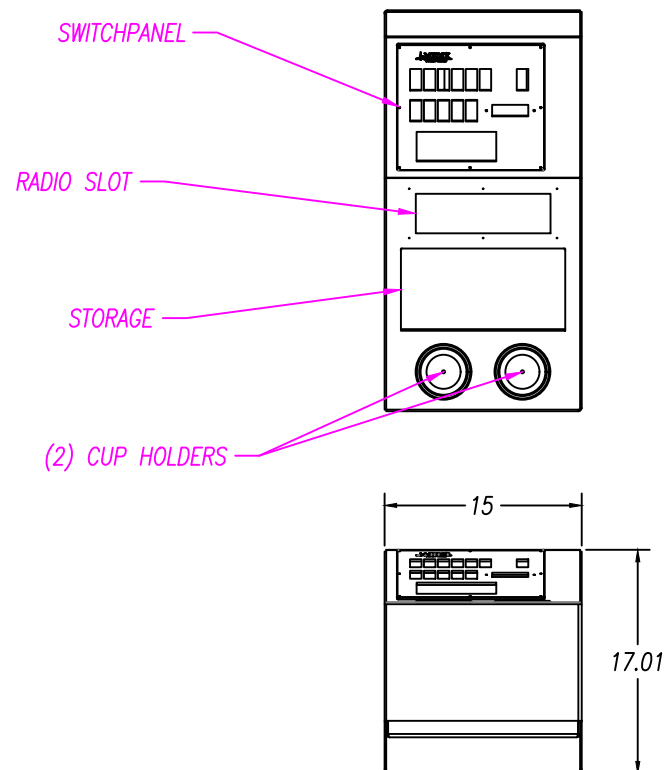

FORD F-350 169" W.B.
ME-153"-72" H.R. TYPE I AMBULANCE

DESCRIPTION:

REAR ELEVATION

DRAWN BY:

I.STANSBURY

DATE CREATED:

1/5/2021

SCALE:

1/2"=1'

REVISED BY:

I.STANSBURY

DATE REVISED:

1/19/2021

REVISION:

A

Note: Drawings are for reference only, measurements may vary from actual product.



3008 MOBILE DRIVE
ELKHART, IN 46514
PH: 574-266-0911
FAX: 574-266-6669

"LET US SHOW YOU THE MEDIX DIFFERENCE"
WWW.MEDIXAMBULANCE.COM