


ALL WARNING, SCENE, AND TAIL LIGHTS TO HAVE CHROME BEZELS.
ALL COMPARTMENT/ENTRY DOORS TO HAVE POWER LOCKS
WIRE TO OEM

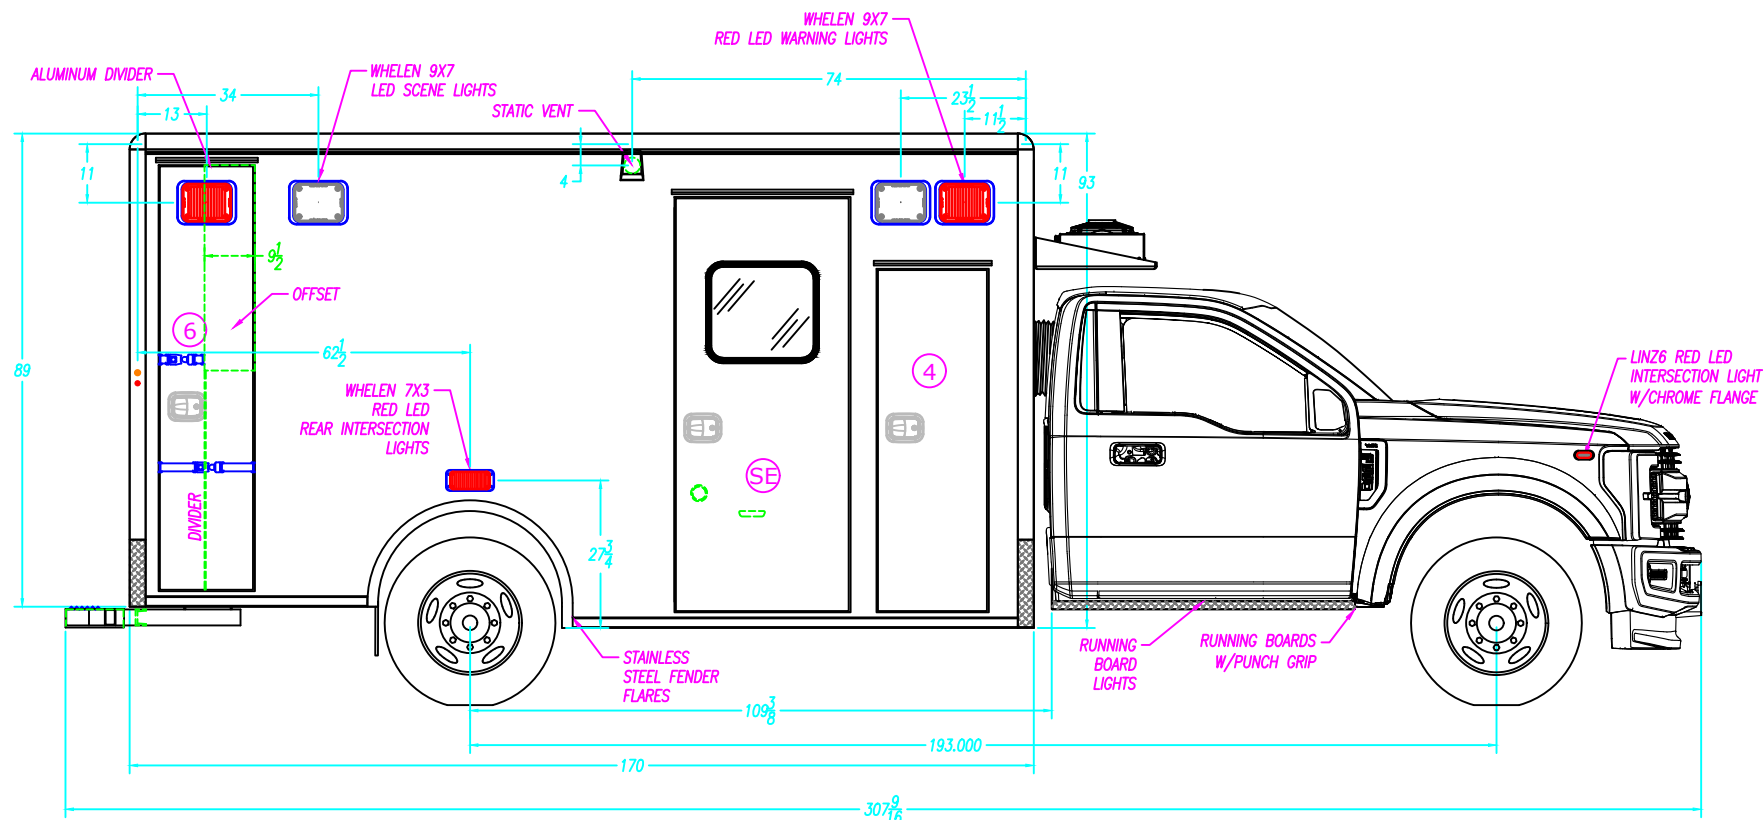

COMPARTMENT SIZES

NOTE: THE DIMENSIONS BELOW ARE INSIDE TUB DIMENSIONS

NO.	COMPARTMENT TYPE	WIDTH	HEIGHT	DEPTH
4	ALS COMPARTMENT	---	---	---
5	BATTERY COMPARTMENT	20 1/2"	18 1/2"	23 1/8"
6	BACK BOARD COMPARTMENT	20"	79 1/2"	22"
-	-	-	-	-

COMPARTMENT / ENTRY DOOR SIZES

NO.	COMPARTMENT / ENTRY DOOR TYPE	WIDTH	HEIGHT
4	ALS DOOR	20 1/2"	64 1/16"
5	BATTERY STORAGE DOOR	---	---
SE	SIDE ENTRY DOOR	32 1/2"	77 1/16"
6	BACK BOARD STORAGE DOOR	17 1/2"	79 3/16"
-	-	-	-

COMPARTMENT & ENTRY DOORS

NO.	PART NUMBER	NO.	PART NUMBER
4	33-A11398	6	33-A10784
SE	33-A11400	-	-
-	---	-	---

M2 170" TYPE I FORD F-450/550-GAS-193" W.B.		
DESCRIPTION: CURB SIDE EXTERIOR		
DRAWN BY: I.STANSBURY	DATE CREATED: 6/4/2021	SCALE: 5/16"=1'
REVISED BY: I.STANSBURY	DATE REVISED: 6/24/2021	REVISION: A
Note: Drawings are for reference only, measurements may vary from actual product.		


COMPARTMENT TUBS

NO.	PART NUMBER	NO.	PART NUMBER
4	33-102298	-	---
SE	33-102648	-	---
6	33-113732	-	---

3008 MOBILE DRIVE
ELKHART, IN 46514
PH: 574-266-0911
FAX: 574-266-6669

"LET US SHOW YOU THE MEDIX DIFFERENCE"
WWW.MEDIXAMBULANCE.COM

ALL WARNING, SCENE, AND TAIL LIGHTS TO HAVE CHROME BEZELS.
 ALL COMPARTMENT/ENTRY DOORS TO HAVE POWER LOCKS
 WIRE TO OEM

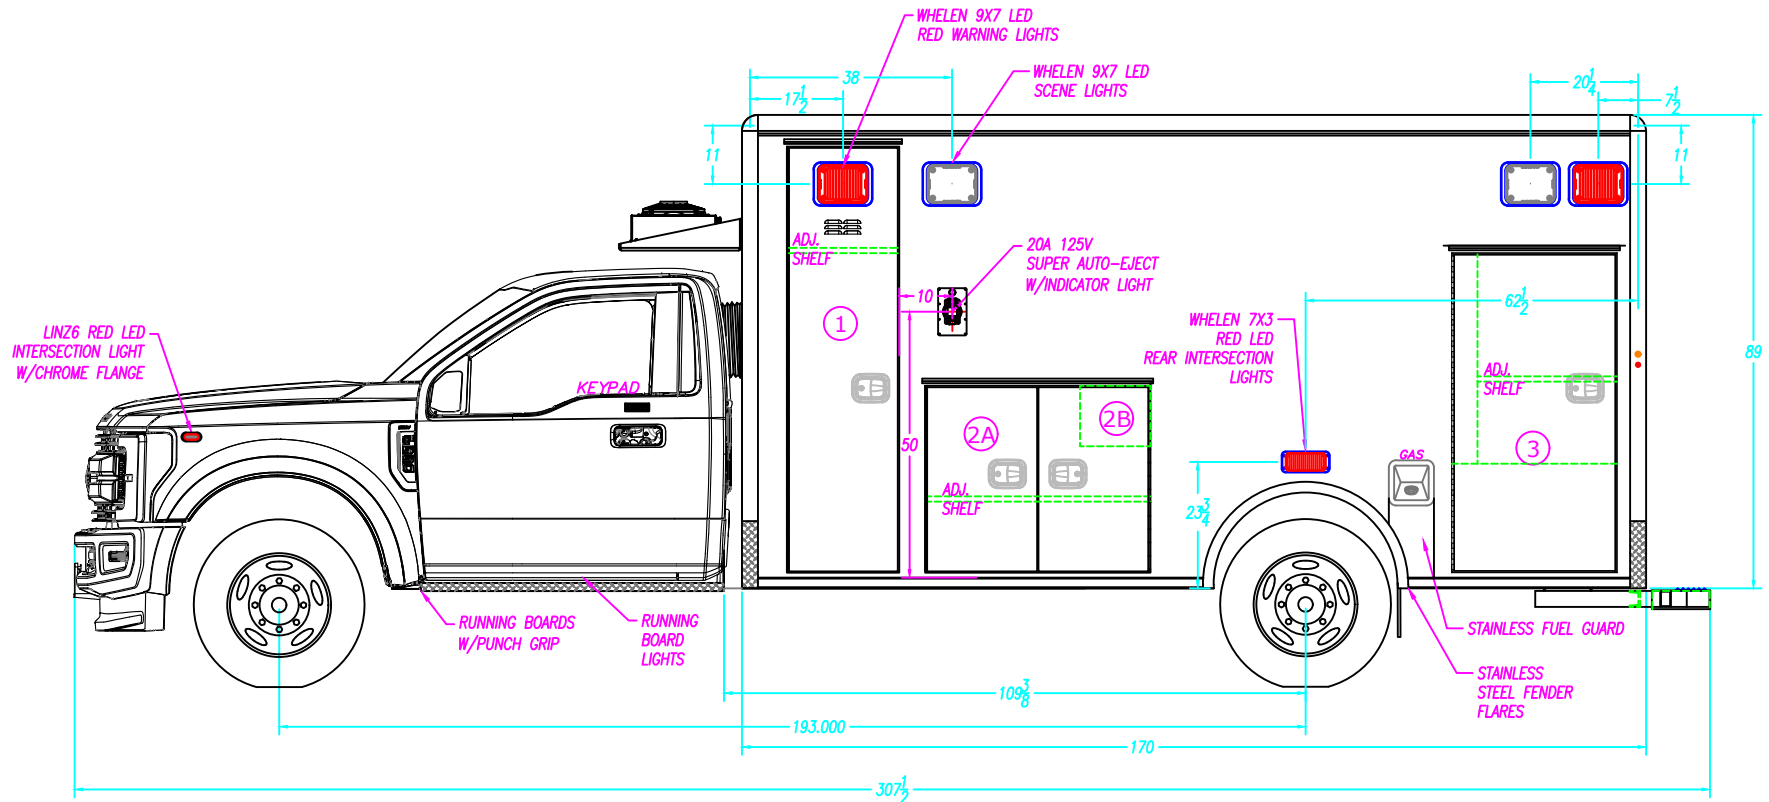

COMPARTMENT SIZES

NOTE: THE DIMENSIONS BELOW ARE INSIDE TUB DIMENSIONS

NO.	COMPARTMENT TYPE	WIDTH	HEIGHT	DEPTH
1	O2 COMPARTMENT	20 1/2"	79 1/2"	18 1/2"
2	MID STORAGE COMPARTMENT	41 3/4"	34 1/2"	18 1/2"
3	REAR STORAGE COMPARTMENT	34"	59 1/2"	19 1/4"
---	---	---	---	---

COMPARTMENT & ENTRY DOORS

NO.	PART NUMBER	NO.	PARTNUMBER
1	33-A10780	3	33-A11397
2	33-A10781		

COMPARTMENT TUBS

NO.	PART NUMBER	NO.	PARTNUMBER
1	33-100689	-	---
2	33-102894	-	---
3	33-104811	-	---

COMPARTMENT / ENTRY DOOR SIZES

NO.	COMPARTMENT / ENTRY DOOR TYPE	WIDTH	HEIGHT
1	O2 STORAGE DOOR	20 1/2"	79 1/2"
2A	MID STORAGE DOOR-A	20 1/16"	34 3/16"
2B	MID STORAGE DOOR-B	20 1/16"	34 3/16"
3	REAR STORAGE DOOR	32 1/2"	59 3/8"

M2 170" TYPE I FORD F-450/550-GAS-193" W.B.		
DESCRIPTION: STREET SIDE EXTERIOR		
DRAWN BY: I.STANSBURY	DATE CREATED: 6/4/2021	SCALE: 5/16"=1'
REVISED BY: I.STANSBURY	DATE REVISED: 6/24/2021	REVISION: A
Note: Drawings are for reference only, measurements may vary from actual product.		

3008 MOBILE DRIVE
ELKHART, IN 46514
PH: 574-266-0911
FAX: 574-266-6669

"LET US SHOW YOU THE MEDIX DIFFERENCE"

WWW.MEDIXAMBULANCE.COM

Dealer: PENNCARE

Approved By:

Date:

Customer:



DEMO

20-M1168

Sheet
C

ALL WARNING, SCENE, AND TAIL LIGHTS TO HAVE CHROME BEZELS.

ALL COMPARTMENT/ENTRY DOORS TO HAVE POWER LOCKS
WIRE TO OEM

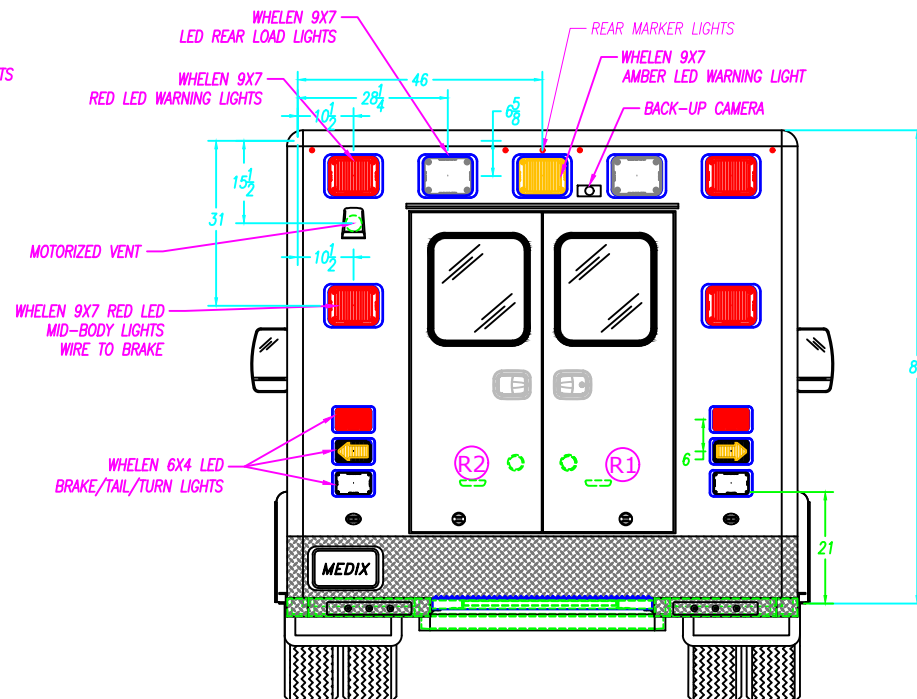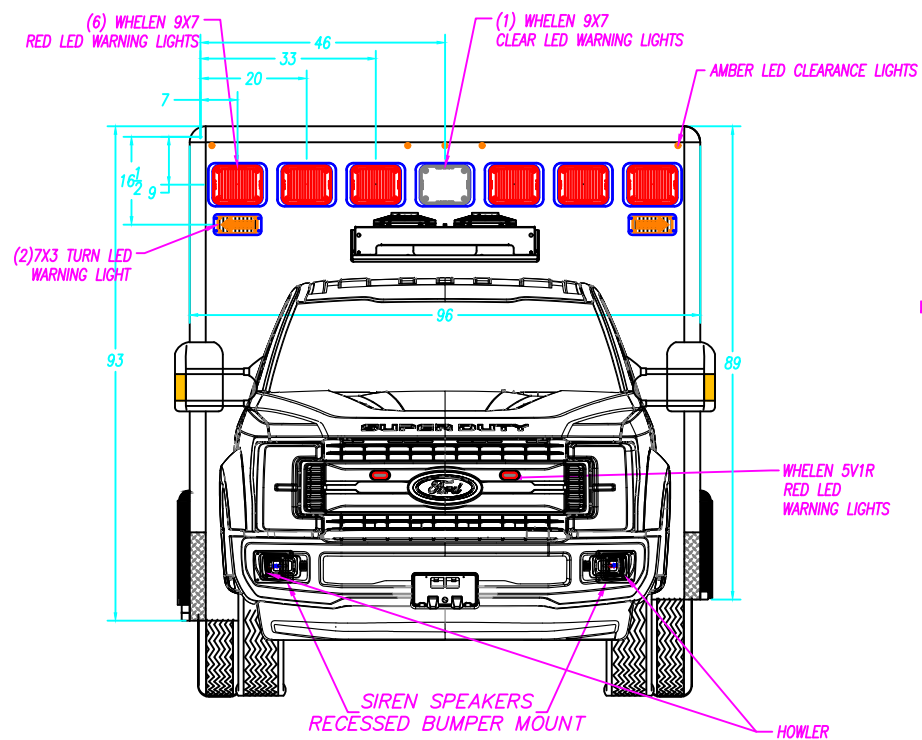

REAR ENTRY DOOR SIZES

NO.	WIDTH	HEIGHT	PART NUMBER
RE	54"	64 1/2"	33-A10787

M2 170" TYPE I
FORD F-450/550-GAS-193" W.B.

DESCRIPTION: FRONT & REAR EXTERIOR		
DRAWN BY:	DATE CREATED:	SCALE:
I. STANSBURY	6/4/2021	5/16"=1'
REVISED BY:	DATE REVISED:	REVISION:
I. STANSBURY	6/24/2021	A

Note: Drawings are for reference only, measurements may vary from actual product.



3008 MOBILE DRIVE
ELKHART, IN 46514
PH: 574-266-0911
FAX: 574-266-6669

"LET US SHOW YOU THE MEDIX DIFFERENCE"
WWW.MEDIXAMBULANCE.COM

Dealer: PENNCARE

Approved By:

Date:


Customer:

DEMO

20-M1168

Sheet

D

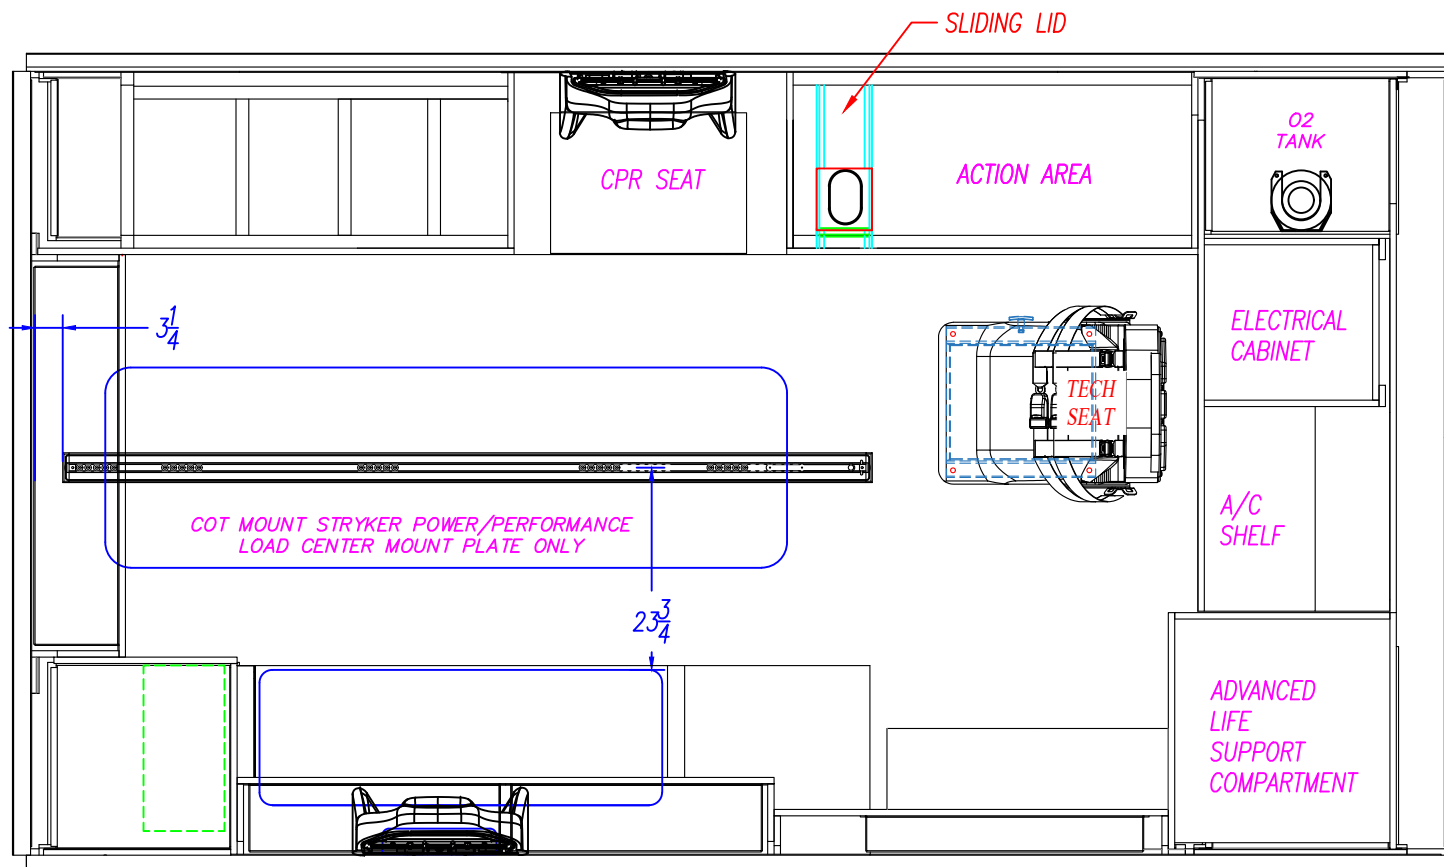

M2 170" TYPE I
FORD F-450/550-GAS-193" W.B.

DESCRIPTION:

PATIENT AREA PLAN

DRAWN BY:

I. STANSBURY

DATE CREATED:

6/4/2021

SCALE:

1/2"=1'

REVISED BY:

I. STANSBURY

DATE REVISED:

6/24/2021

REVISION:

A


Note: Drawings are for reference only, measurements may vary from actual product.



3008 MOBILE DRIVE
ELKHART, IN 46514
PH: 574-266-0911
FAX: 574-266-6669

"LET US SHOW YOU THE MEDIX DIFFERENCE"
WWW.MEDIXAMBULANCE.COM

CORIAN COUNTERTOPS IN 1ST & 2ND ACTION AREA

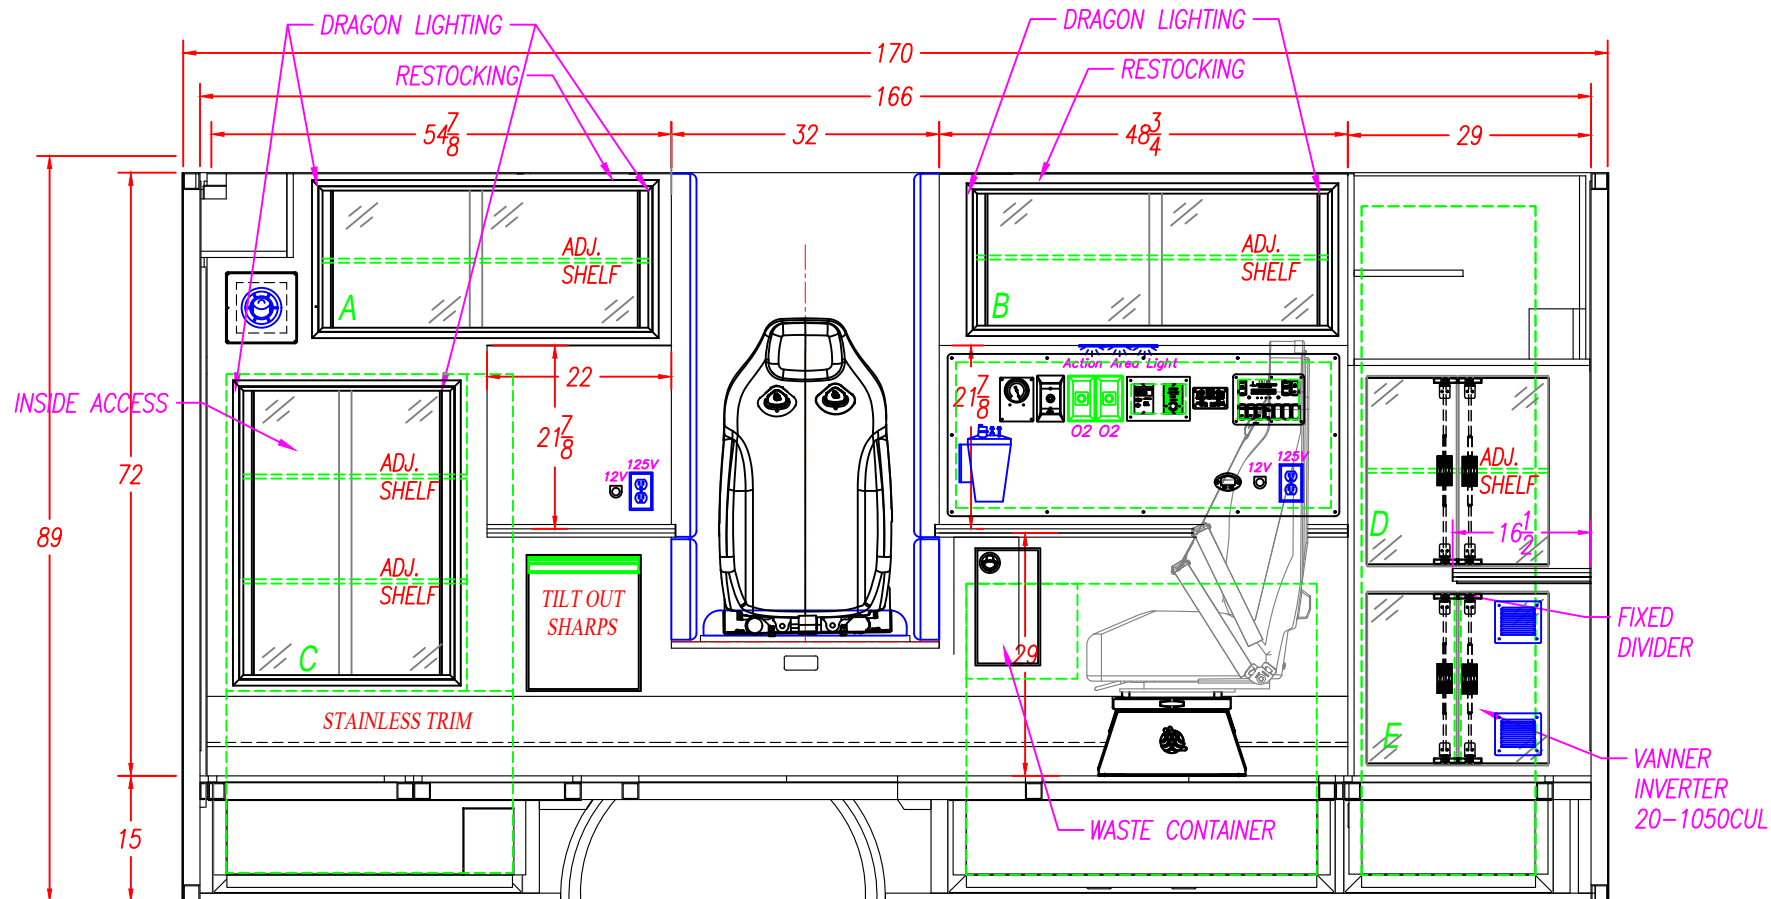


INTERIOR CABINET STORAGE


ITEM	HEIGHT	WIDTH	DEPTH	PART #'S
A	19 1/2"	33 1/4"	18"	-
B	16 3/4"	34 1/2"	18"	-
C	34 15/16"	25 1/16"	6"	-
D	23 1/2"	21 3/4"	17 1/4"	-
E	23 1/2"	21 3/4"	17 1/4"	-
F	-	-	-	-

M2 170" TYPE I FORD F-450/550-GAS-193" W.B.		
DESCRIPTION: STREET SIDE INTERIOR		
DRAWN BY: I.STANSBURY	DATE CREATED: 6/4/2021	SCALE: 1/2"=1'
REVISED BY: I.STANSBURY	DATE REVISED: 6/24/2021	REVISION: A
Note: Drawings are for reference only, measurements may vary from actual product.		

 MEDIX SPECIALTY VEHICLES, INC.	3008 MOBILE DRIVE ELKHART, IN 46514 PH: 574-266-0911 FAX: 574-266-6669
"LET US SHOW YOU THE MEDIX DIFFERENCE" WWW.MEDIXAMBULANCE.COM	

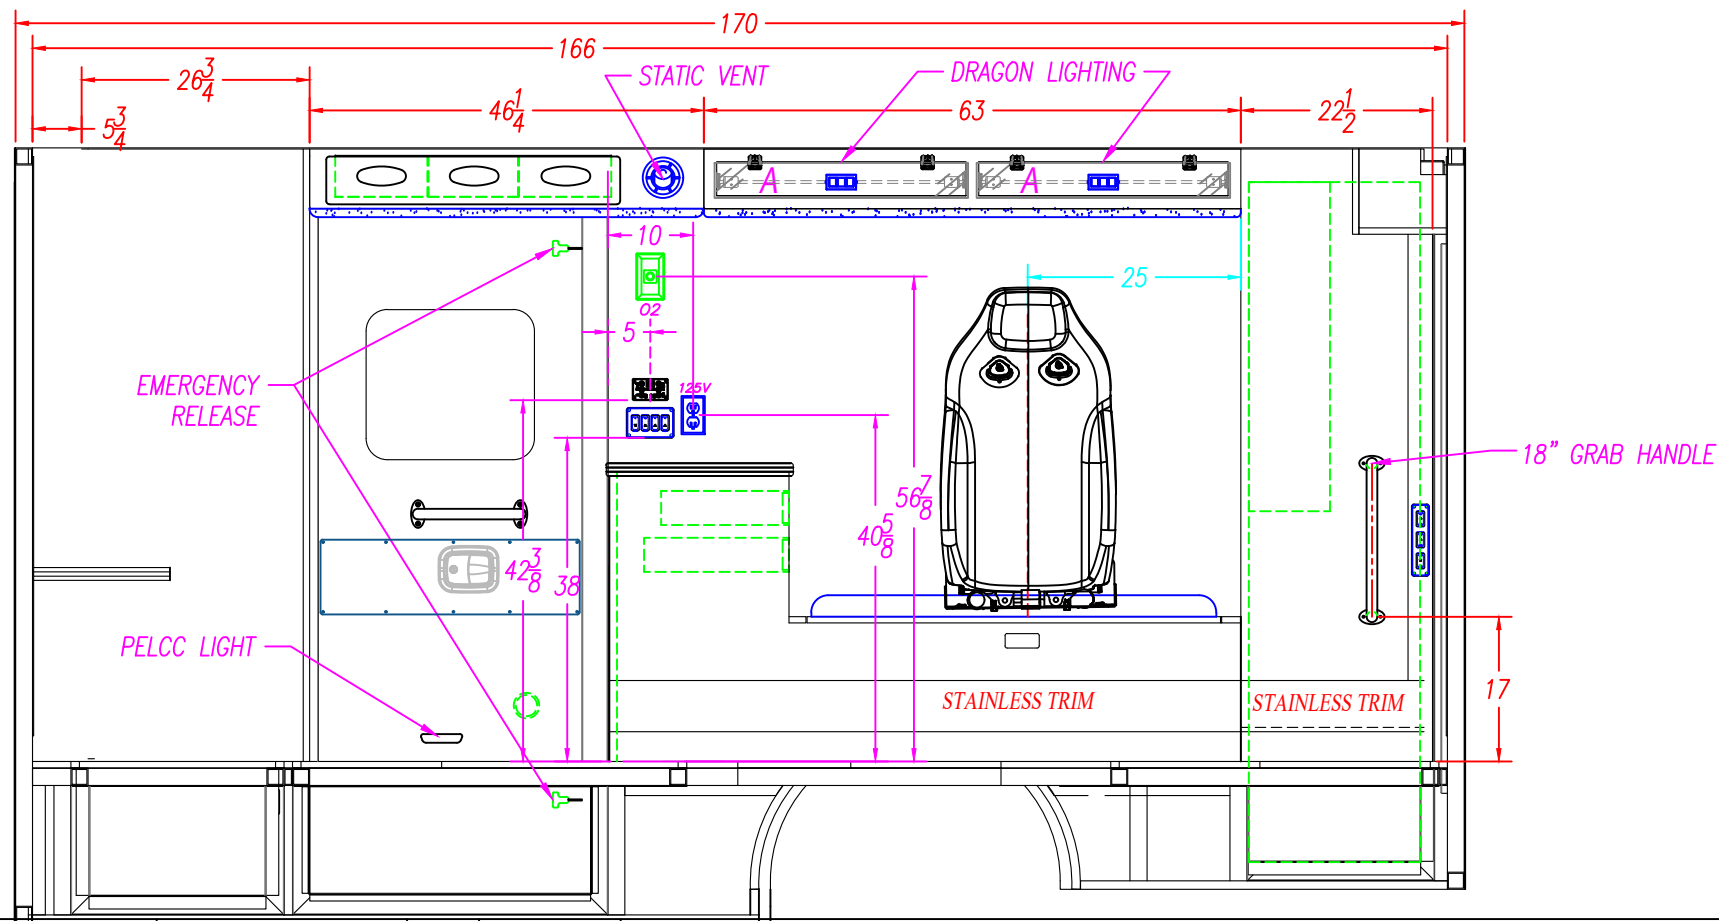

4" SEATBELT PLATE LOCATION		WELD SHOP		33	INCHES	NOTE: THIS DIMENSION IS FROM THE BOTTOM OF THE WALL TO THE BOTTOM OF THE 4" PLATE.																	
		CABINET SHOP		NOTE: THE HOLES FOR THE TOP SEATBELT BOLTS ARE 1 ¼" FROM THE TOP OF THE SQUAD BENCH TO THE CENTER OF THE SEATBELT BOLT. NOTE: THE HOLES FOR THE BOTTOM SEATBELT BOLTS ON THE SQUAD BENCH ARE 9 ⅝" FROM THE TOP OF THE FLOOR TO THE CENTER OF THE BOLT.																			
		NOTE: READ THE DIMENSIONS FROM RIGHT TO LEFT AS VIEWED		THE LOCATION OF THE BOTTOM SEATBELT HOLES ARE FROM THE REAR OF THE SQUAD BENCH TO THE CENTER OF THE ½" HOLE				BOTTOM															
				THE LOCATION OF THE TOP SEATBELT HOLES ARE FROM THE REAR WALL TO THE CENTER OF THE ½" HOLE				TOP															
INTERIOR CABINET STORAGE														M2 170" TYPE I FORD F-450/550-GAS-193" W.B.				 3008 MOBILE DRIVE ELKHART, IN 46514 PH: 574-266-0911 FAX: 574-266-6669 "LET US SHOW YOU THE MEDIX DIFFERENCE" WWW.MEDIXAMBULANCE.COM					
ITEM	HEIGHT	WIDTH	DEPTH	SPECIAL NOTE				DESCRIPTION:				CURB SIDE INTERIOR											
A	4"	26 ¼"	7"					DRAWN BY: I.STANSBURY				DATE CREATED: 6/4/2021		SCALE: 1/2"=1'									
B								REVISED BY: I.STANSBURY				DATE REVISED: 6/24/2021		REVISION: A									
C								Note: Drawings are for reference only, measurements may vary from actual product.															
D																							
E																							
F																							

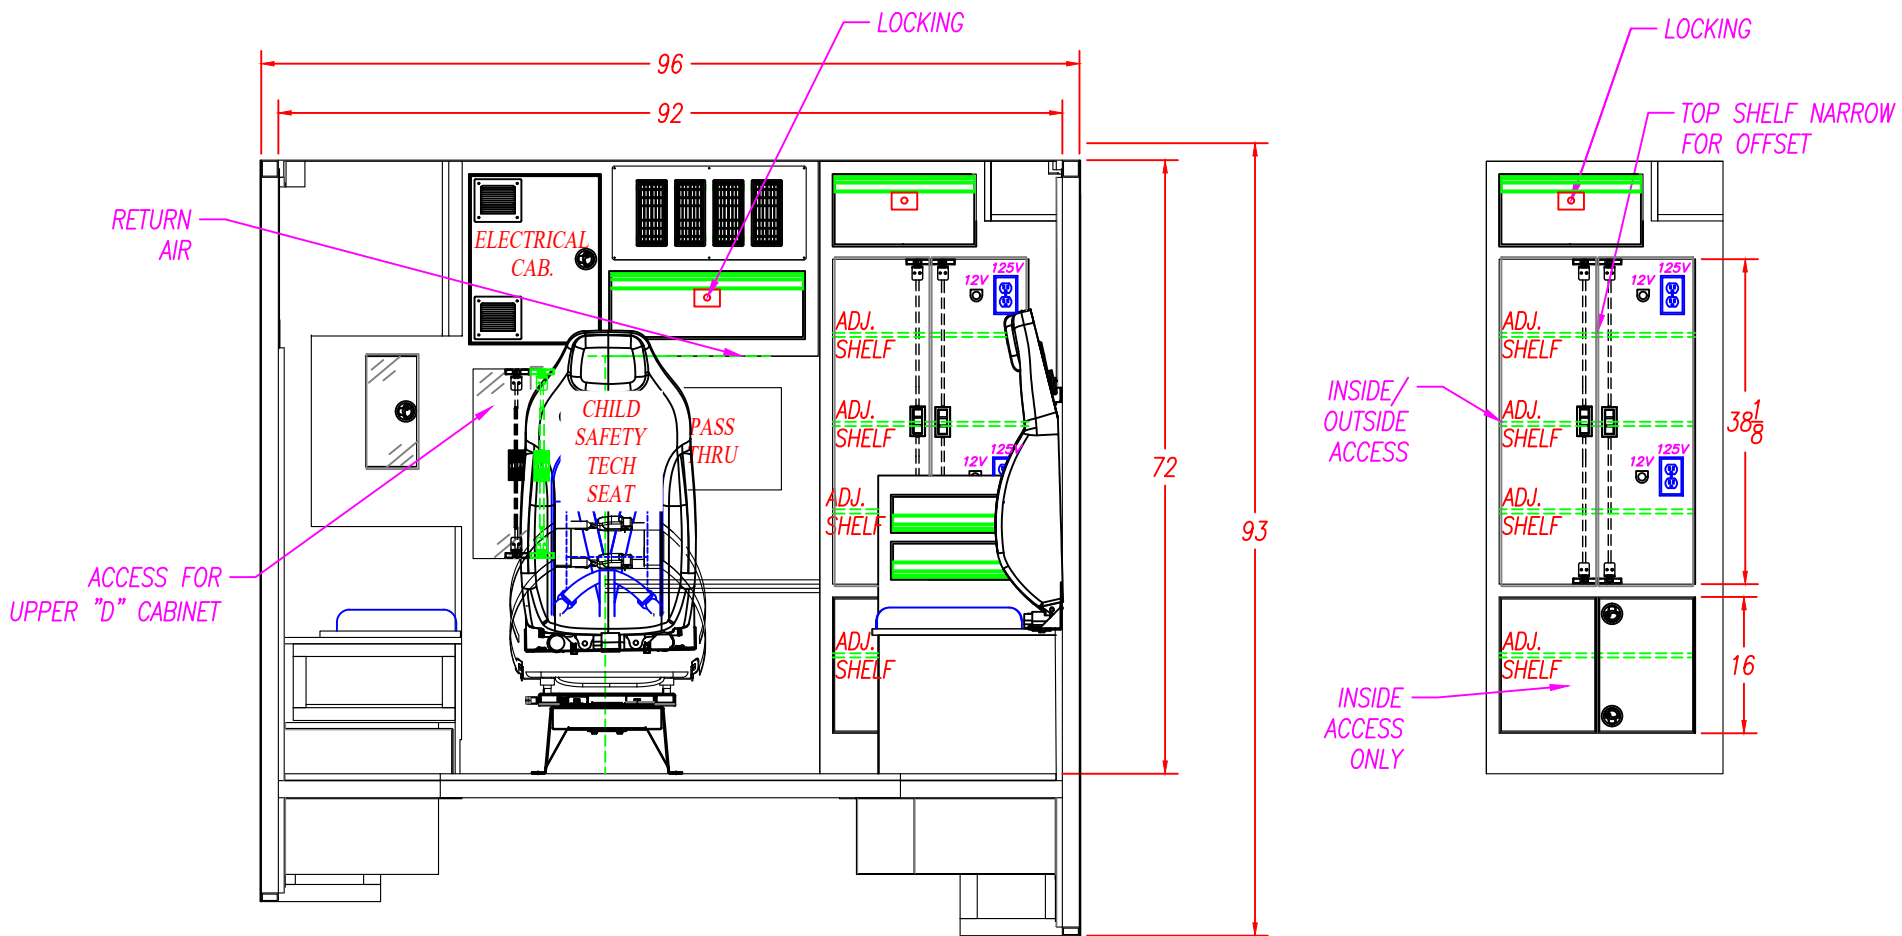

INTERIOR CABINET STORAGE					M2 170" TYPE I FORD F-450/550-GAS-193" W.B.			 3008 MOBILE DRIVE ELKHART, IN 46514 PH: 574-266-0911 FAX: 574-266-6669 "LET US SHOW YOU THE MEDIX DIFFERENCE" WWW.MEDIXAMBULANCE.COM
ITEM	HEIGHT	WIDTH	DEPTH	SPECIAL NOTE	DESCRIPTION: FRONT ELEVATION			
ALS1	18 ¼"	26 ¼"	25 ¼"		DRAWN BY:	DATE CREATED:	SCALE:	
ALS2	16 ¾"	26 ¼"	25 ¼"		I.STANSBURY	6/4/2021	1/2"=1'	
ALS3	20"	23 ¾"	25 ¼"		REVISD BY:	DATE REVISED:	REVISION:	
					I.STANSBURY	6/24/2021	A	
					Note: Drawings are for reference only, measurements may vary from actual product.			

Dealer: PENNCARE

Approved By:


Date:

Customer:

DEMO

20-M1168

Sheet
H

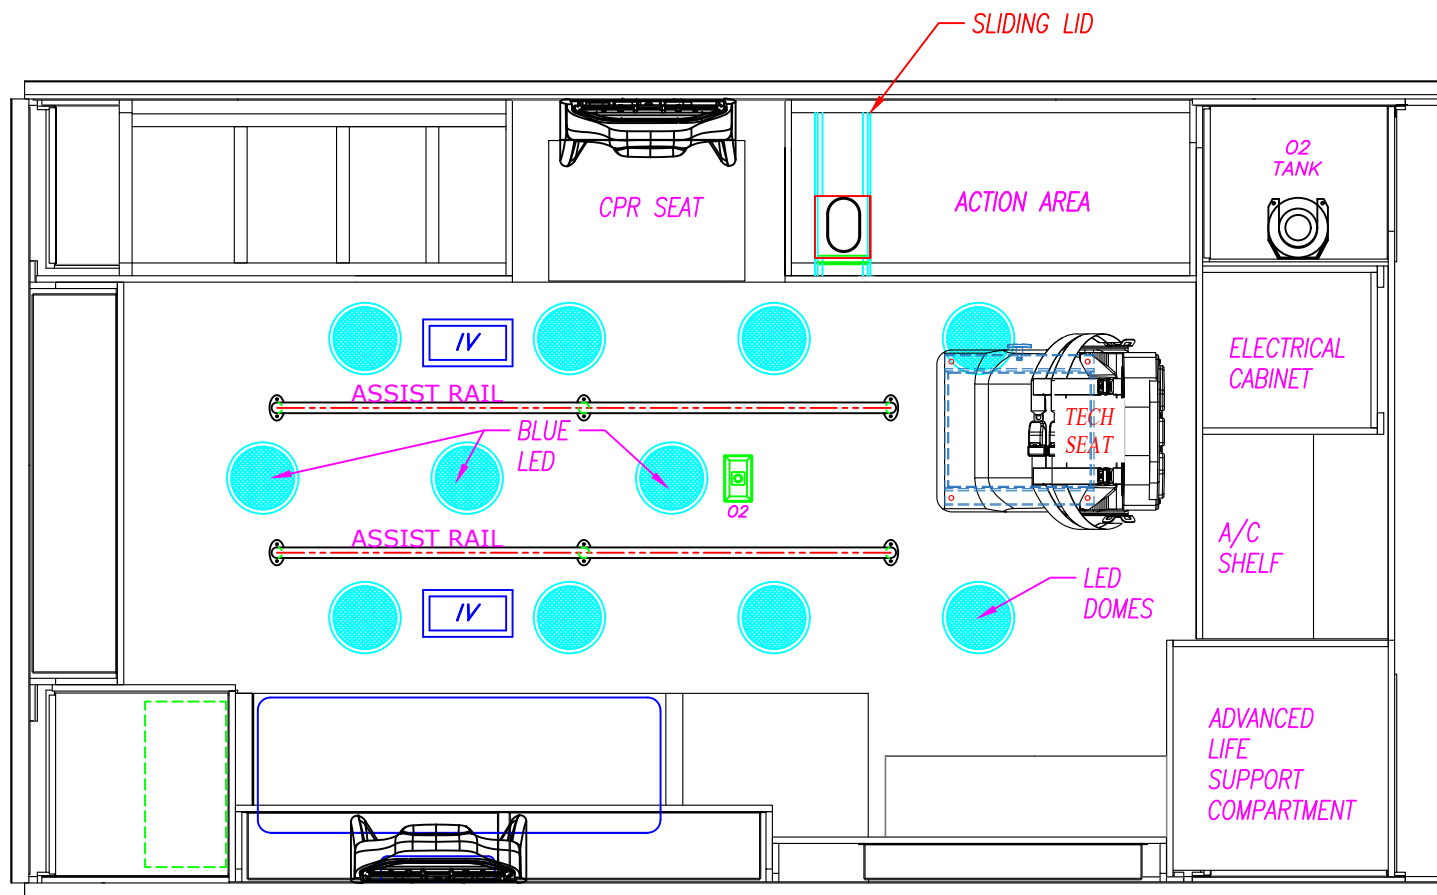

M2 170" TYPE I
FORD F-450/550-GAS-193" W.B.

DESCRIPTION:

CEILING LAYOUT

DRAWN BY:
I. STANSBURY

DATE CREATED:
6/4/2021

SCALE:
1/2"=1'

REVISED BY:
I. STANSBURY

DATE REVISED:
6/24/2021


REVISION:
A

Note: Drawings are for reference only, measurements may vary from actual product.



3008 MOBILE DRIVE
ELKHART, IN 46514
PH: 574-266-0911
FAX: 574-266-6669

"LET US SHOW YOU THE MEDIX DIFFERENCE"
WWW.MEDIXAMBULANCE.COM

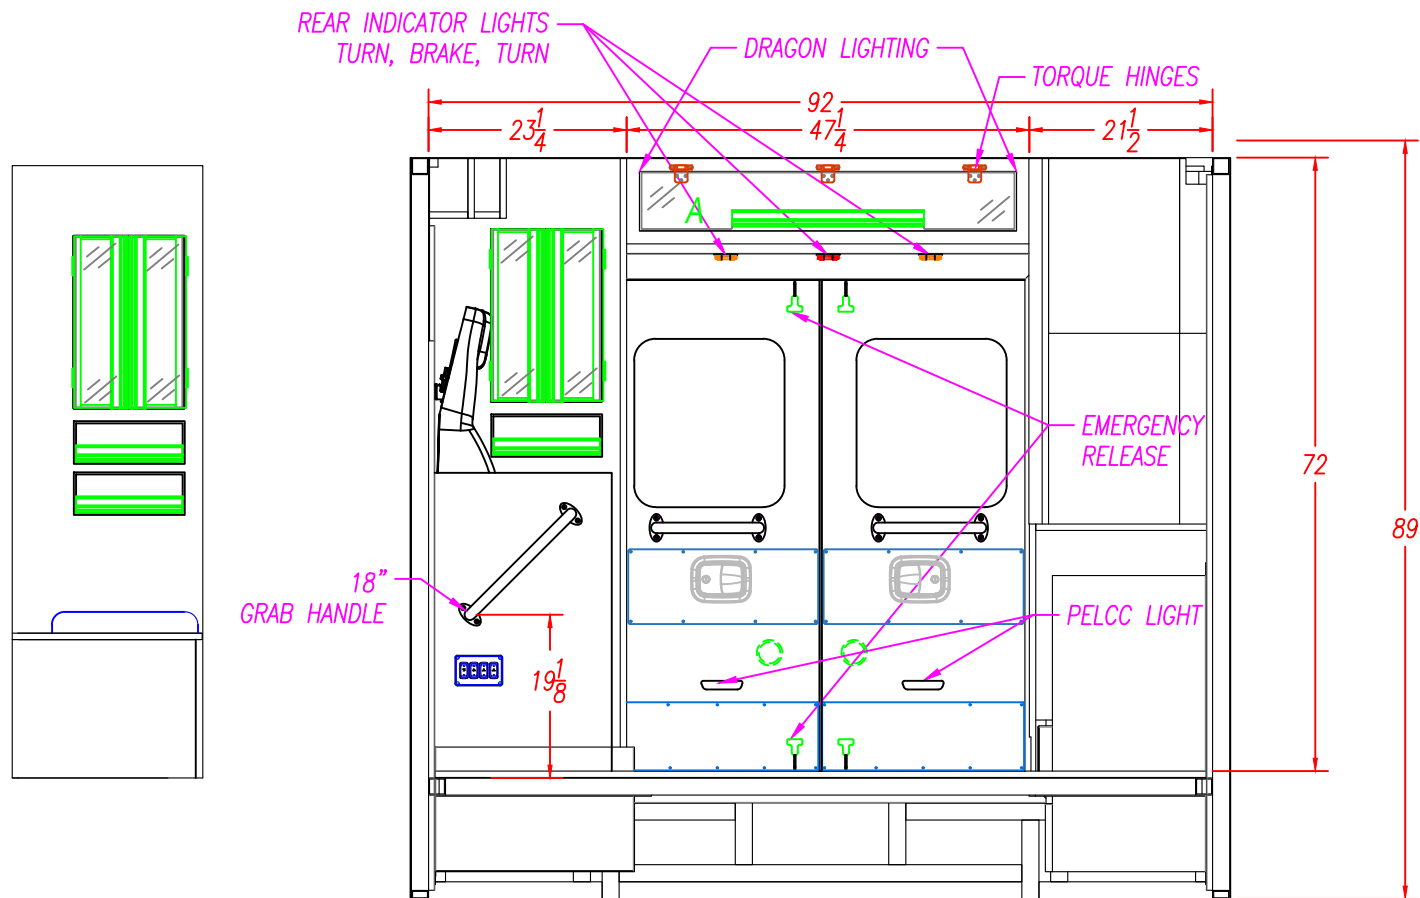

INTERIOR CABINET STORAGE					M2 170" TYPE I FORD F-450/550-GAS-193" W.B.			 3008 MOBILE DRIVE ELKHART, IN 46514 PH: 574-266-0911 FAX: 574-266-6669	
ITEM	HEIGHT	WIDTH	DEPTH	SPECIAL NOTE	DESCRIPTION: REAR ELEVATION				
A	7"	44 1/4"	9"		DRAWN BY:	DATE CREATED:	SCALE:	"LET US SHOW YOU THE MEDIX DIFFERENCE" WWW.MEDIXAMBULANCE.COM	
B					I.STANSBURY	6/4/2021	1/2"=1'		
C					REVISED BY:	DATE REVISED:	REVISION:		
D					I.STANSBURY	6/24/2021	A		
E									
F					Note: Drawings are for reference only, measurements may vary from actual product.				