


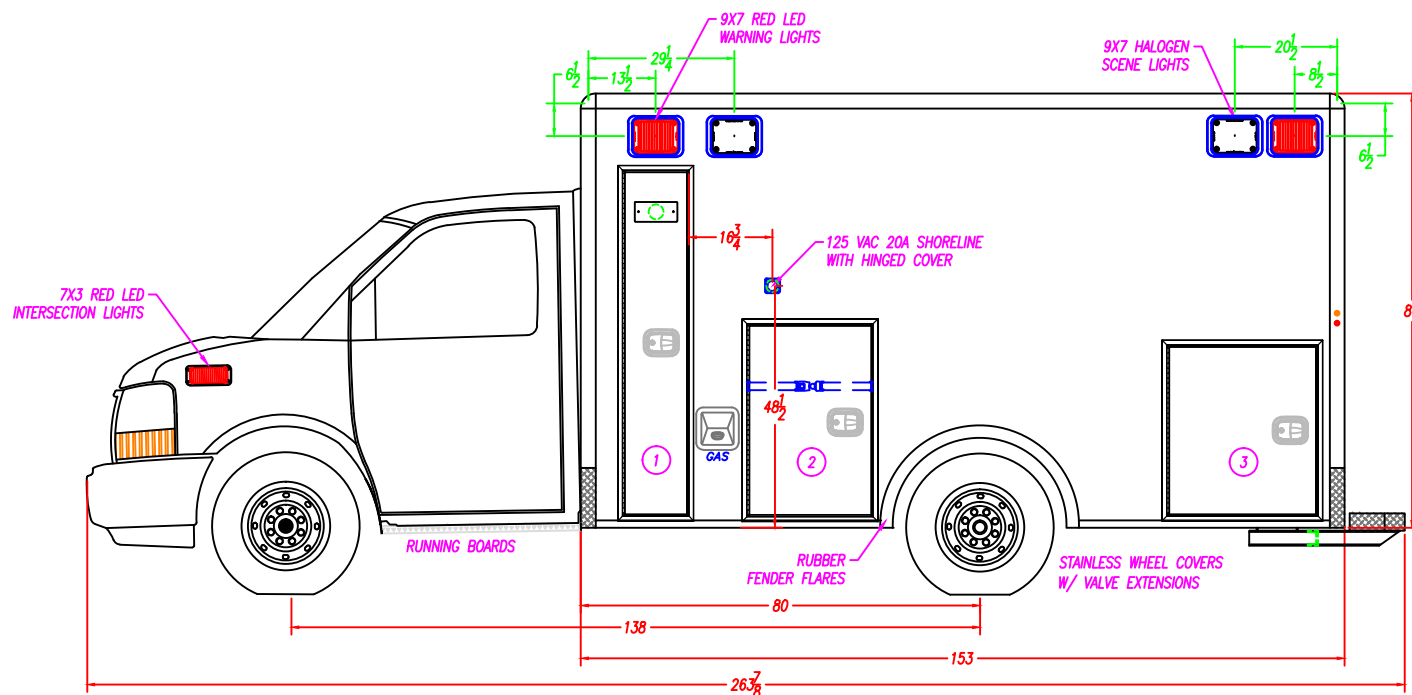
This technical drawing illustrates the side profile of a truck chassis with various components and their dimensions labeled. The dimensions are provided in feet and inches.


- Dimensions:**
 - Overall height: 87
 - Front overhang: 26 $\frac{7}{8}$
 - Wheelbase: 153
 - Rear overhang: 138
 - Door width: 80
 - Top section widths: 23 $\frac{1}{2}$, 35 $\frac{1}{2}$, 64, 14 $\frac{1}{2}$, 6 $\frac{1}{2}$
 - Bottom section widths: 80, 138
- Components and Labels:**
 - 9X7 HALOGEN SCENE LIGHTS
 - 9X7 RED LED WARNING LIGHTS
 - STATIC VENT
 - 7X3 RED LED INTERSECTION LIGHTS
 - STAINLESS WHEEL COVERS W/ VALVE EXTENSIONS
 - RUBBER FENDER FLARES
 - RUNNING BOARDS
 - Internal labels: 6, 7, SE, 4

COMPARTMENT SIZES		NOTE: THE DIMENSIONS BELOW ARE ROUGH OPENINGS, SUBTRACT 1/4" FOR TUB SIZE			COMPARTMENT & ENTRY DOORS				COMPARTMENT TUBS							
NO.	COMPARTMENT TYPE	WIDTH	HEIGHT	DEPTH	NO.	PART NUMBER	NO.	PARTNUMBER	NO.	PART NUMBER	NO.	PARTNUMBER				
4	ALS/BATTERY COMPARTMENT	19 3/8"	15 1/2"	17 1/2"	4	71-A10910	SE	71-A10908	4	41-101372	-	---				
6	BACKBOARD STORAGE COMPARTMENT	12 1/2"	75 1/2"	20 1/2"	6	71-A11034	7	---	6	41-101236	-	---				
7	OPTIONAL STORAGE COMPARTMENT	23 1/2"	24"	14"					7	-	-	---				
COMPARTMENT / ENTRY DOOR SIZES					CHEVROLET G-3500 139" W.B. ME-153" TYPE III AMBULANCE				<div><p>3008 MOBILE DRIVE ELKHART, IN 46514 PH: 574-266-0911 FAX: 574-266-6669</p><p>"LET US SHOW YOU THE MEDIX DIFFERENCE" WWW.MEDIXAMBULANCE.COM</p></div>							
NO.	COMPARTMENT / ENTRY DOOR TYPE	WIDTH	HEIGHT	DESCRIPTION:									CURB SIDE EXTERIOR			
4	ALS DOOR	18"	58 1/8"	DRAWN BY:	D.EDWARDS		DATE CREATED:	11/18/16					SCALE:	5/16"=1'		
6	BACKBOARD COMPARTMENT DOOR	11 1/8"	74 3/8"	REVISED BY:	-		DATE REVISED:	-					REVISION:	-		
SE	SIDE ENTRY DOOR	29 3/4"	69 1/8"	Note: Drawings are for reference only, measurements may vary from actual product.												

Dealer: MEDIX	Approved By:	Date:	Customer: STOCK	17-	Sheet B
---------------	--------------	-------	-----------------	-----	------------


ALL WARNING, SCENE, AND TAIL LIGHTS TO HAVE CHROME BEZELS
 ALL GREEN DIMENSIONS ARE TAKEN FROM EDGE OF WALL
 SURFACE PRIOR TO CORNER CAP BEING APPLIED



COMPARTMENT SIZES		NOTE: THE DIMENSIONS BELOW ARE ROUGH OPENINGS, SUBTRACT 1/4" FOR TUB SIZE			COMPARTMENT & ENTRY DOORS				COMPARTMENT TUBS						
NO.	COMPARTMENT TYPE	WIDTH	HEIGHT	DEPTH	NO.	PART NUMBER	NO.	PARTNUMBER	NO.	PART NUMBER	NO.	PARTNUMBER			
1	O2 STORAGE COMPARTMENT	13 3/4"	69 3/4"	15 3/4"	1	71-101524	-	---	1	41-101235	-	---			
2	MID BODY STORAGE COMPARTMENT	25 3/4"	39"	13 1/4"	2	-	-	---	2	41-101223	-	---			
3	REAR STORAGE COMPARTMENT	30 3/4"	34 3/4"	18 1/2"	3	-	-	---	3	41-101231	-	---			
-	---	---	---	---	CHEVROLET G-3500 139" W.B. ME-153" TYPE III AMBULANCE				 3008 MOBILE DRIVE ELKHART, IN 46514 PH: 574-266-0911 FAX: 574-266-6669						
COMPARTMENT / ENTRY DOOR SIZES															
NO.	COMPARTMENT / ENTRY DOOR TYPE	WIDTH	HEIGHT	STREET SIDE EXTERIOR											
1	O2 STORAGE COMPARTMENT DOOR	12 9/16"	68 3/8"	DRAWN BY:		D.EDWARDS		DATE CREATED:		11/18/16		SCALE:		5/16"=1'	
2	MID BODY STORAGE COMPARTMENT DOOR	29 3/8"	33 3/8"	REVISED BY:		-		DATE REVISED:		-		REVISION:		-	
3	REAR STORAGE COMPARTMENT DOOR	29 3/8"	33 3/8"	Note: Drawings are for reference only, measurements may vary from actual product.											
-	---	---	---	"LET US SHOW YOU THE MEDIX DIFFERENCE" WWW.MEDIXAMBULANCE.COM											

ALL WARNING, SCENE, AND TAIL LIGHTS TO HAVE CHROME BEZELS

ALL GREEN DIMENSIONS ARE TAKEN FROM EDGE OF WALL SURFACE PRIOR TO CORNER CAP BEING APPLIED

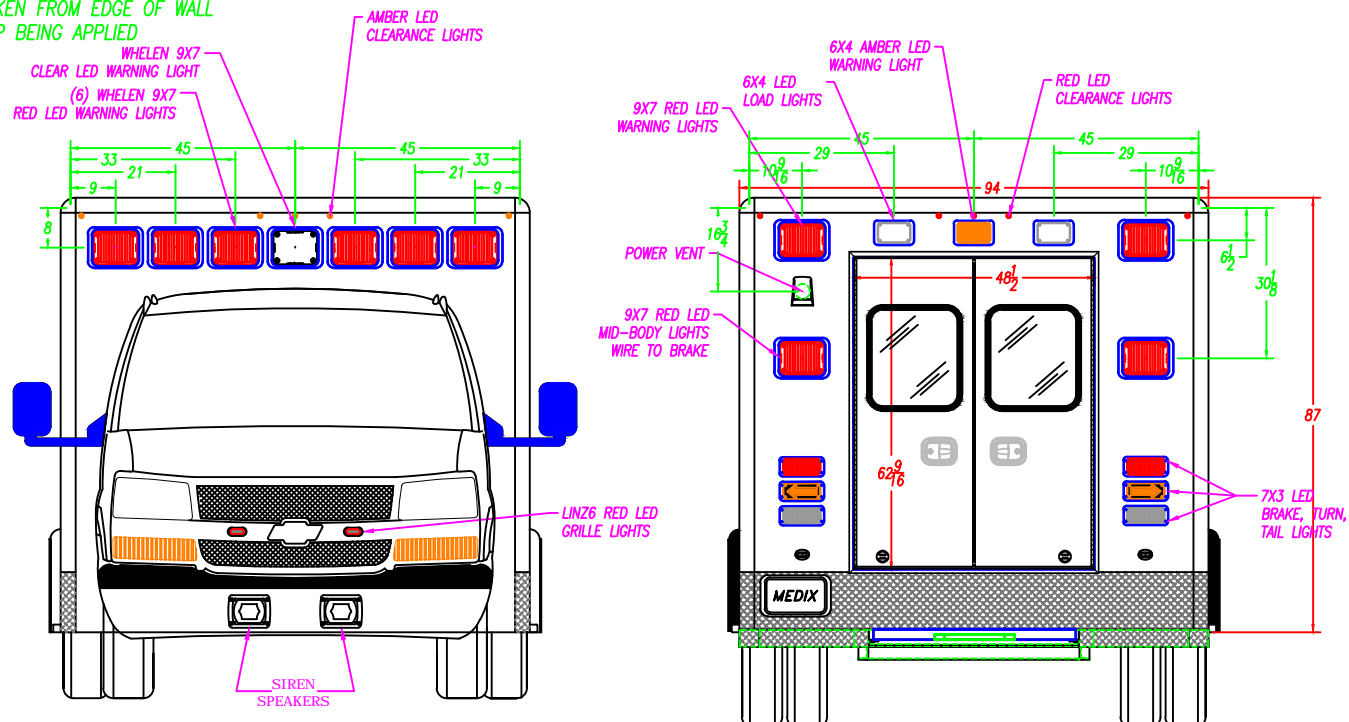

REAR ENTRY DOOR SIZES

NO.	WIDTH	HEIGHT	PART NUMBER
R1	---	---	---
R2	---	---	---

CHEVROLET G-3500 139" W.B.
ME-153" TYPE III AMBULANCE

FRONT & REAR EXTERIOR


DESCRIPTION:	DATE CREATED:	SCALE:
DRAWN BY: D.EDWARDS	11/18/16	5/16"=1'
REVISED BY:	DATE REVISED:	REVISION:
---	---	---


Note: Drawings are for reference only, measurements may vary from actual product.



3008 MOBILE DRIVE
ELKHART, IN 46514
PH: 574-266-0911
FAX: 574-266-6669


"LET US SHOW YOU THE MEDIX DIFFERENCE"
WWW.MEDIXAMBULANCE.COM

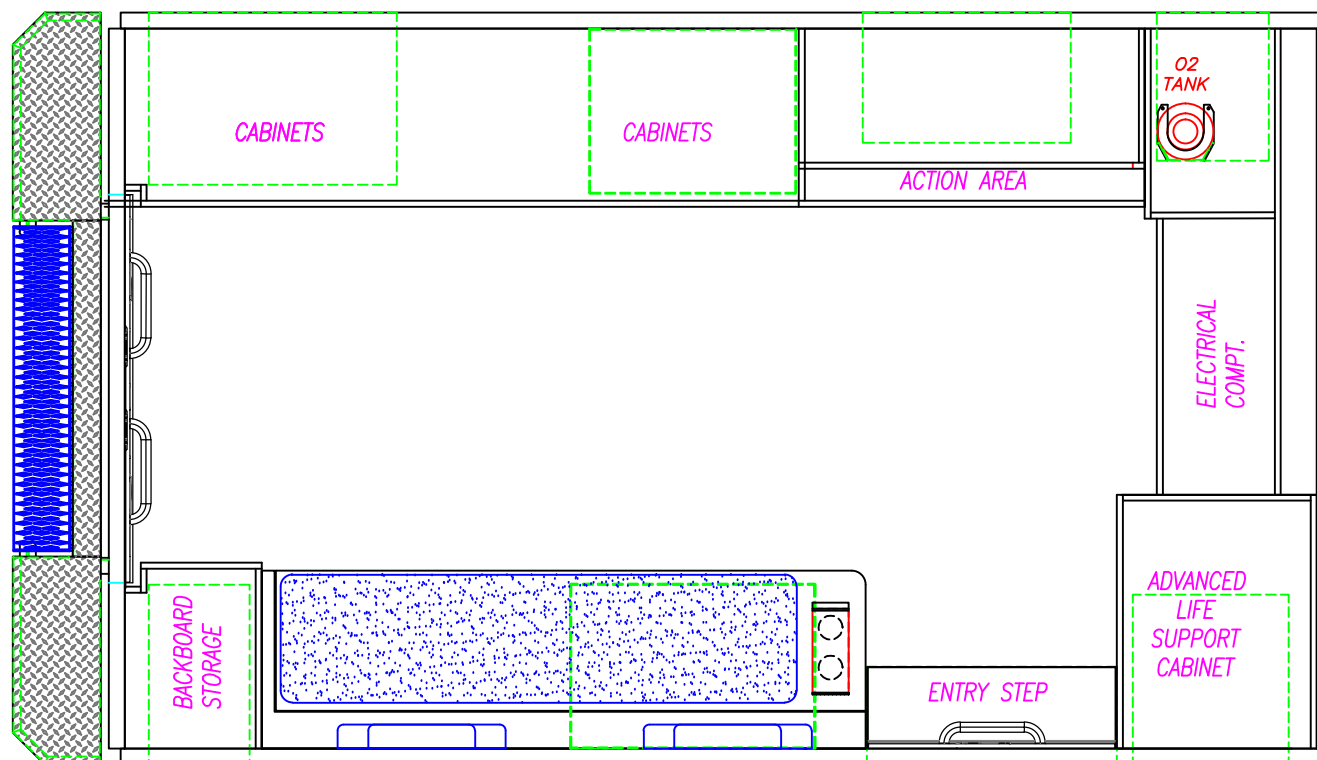

CHEVROLET G-3500 139" W.B. ME-153" TYPE III AMBULANCE			 3008 MOBILE DRIVE ELKHART, IN 46514 PH: 574-266-0911 FAX: 574-266-6669
DESCRIPTION: PATIENT AREA PLAN			
DRAWN BY: D.EDWARDS	DATE CREATED: 11/18/16	SCALE: 1/2"=1'	
REVISED BY: —	DATE REVISED: —	REVISION: —	
Note: Drawings are for reference only, measurements may vary from actual product.			


"LET US SHOW YOU THE MEDIX DIFFERENCE" WWW.MEDIXAMBULANCE.COM
--

"LET US SHOW YOU THE MEDIX DIFFERENCE"
WWW.MEDIXAMBULANCE.COM

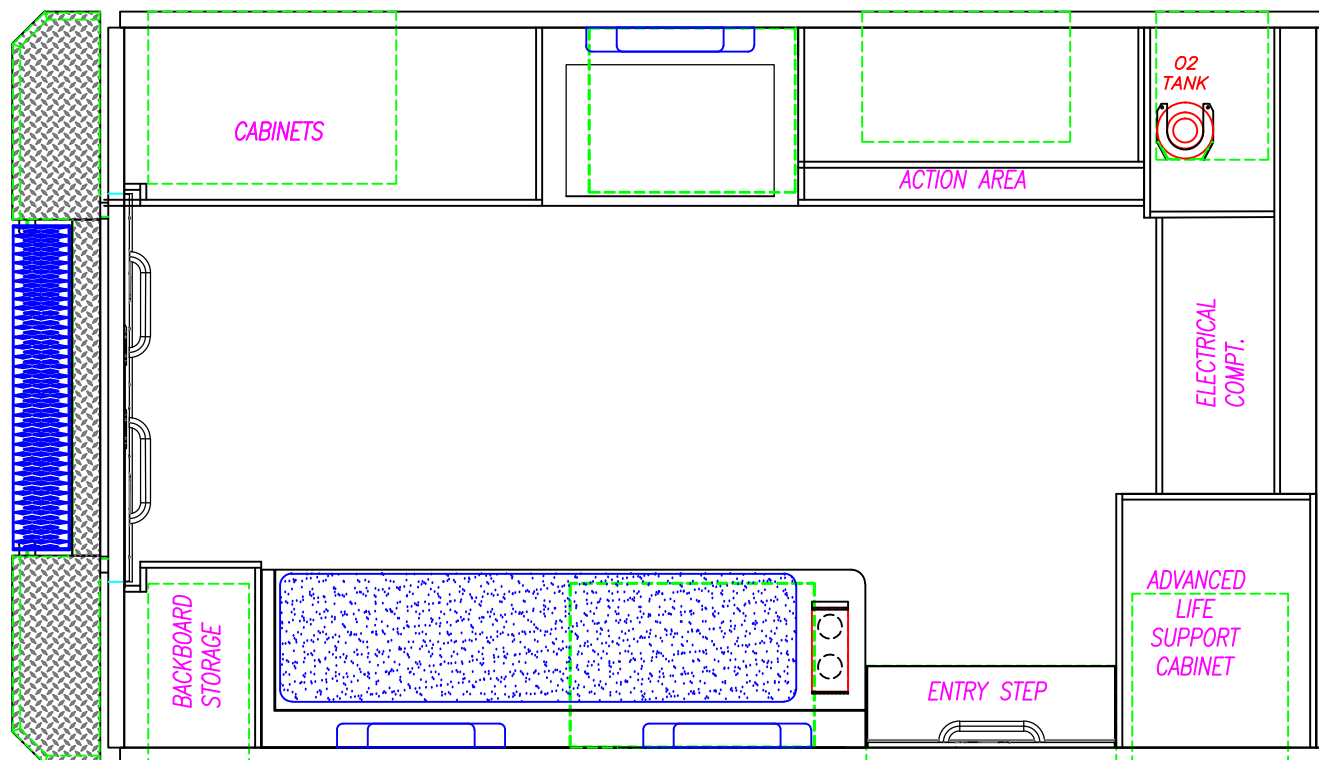

CHEVROLET G-3500 139" W.B. ME-153" TYPE III AMBULANCE		
DESCRIPTION: PATIENT AREA PLAN		
DRAWN BY: D.EDWARDS	DATE CREATED: 11/18/16	SCALE: 1/2"=1'
REVISED BY: —	DATE REVISED: —	REVISION: —
Note: Drawings are for reference only, measurements may vary from actual product.		

 MEDIX SPECIALTY VEHICLES, INC.	<i>3008 MOBILE DRIVE</i>
	<i>ELKHART, IN 46514</i>
	<i>PH: 574-266-0911</i>
	<i>FAX: 574-266-6669</i>
	<i>"LET US SHOW YOU THE MEDIX DIFFERENCE"</i> WWW.MEDIXAMBULANCE.COM

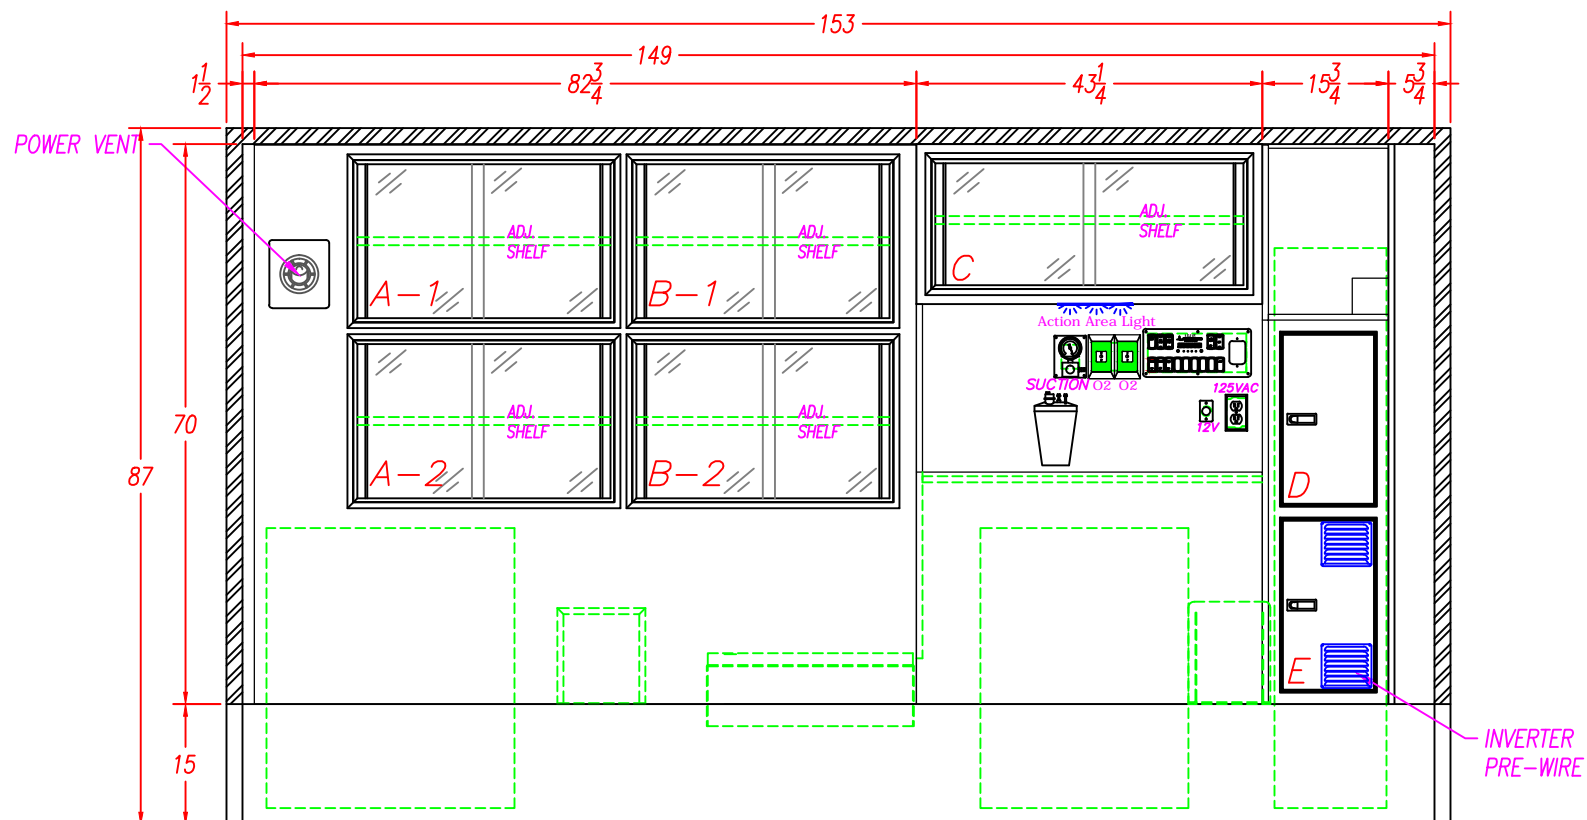


INTERIOR CABINET STORAGE					CHEVROLET G-3500 139" W.B. ME-153" TYPE III AMBULANCE		
ITEM	HEIGHT	WIDTH	DEPTH	SPECIAL NOTE	STREET SIDE INTERIOR		
A1-2	20 1/4"	32 1/2"	18"		DESCRIPTION:		
B1-2	20 1/4"	32 1/2"	18"		DRAWN BY: D.EDWARDS		
C	16 1/4"	39 1/2"	15"		DATE CREATED: 11/18/16		
D	23 1/2"	21"	17 1/4"		SCALE: 1/2"=1'		
E	23 1/2"	21"	17 1/4"		DATE REVISED: -		
					REVISION: -		
					Note: Drawings are for reference only, measurements may vary from actual product.		

3008 MOBILE DRIVE
ELKHART, IN 46514
PH: 574-266-0911
FAX: 574-266-6669

SPECIALTY VEHICLES, INC.

"LET US SHOW YOU THE MEDIX DIFFERENCE"
WWW.MEDIXAMBULANCE.COM

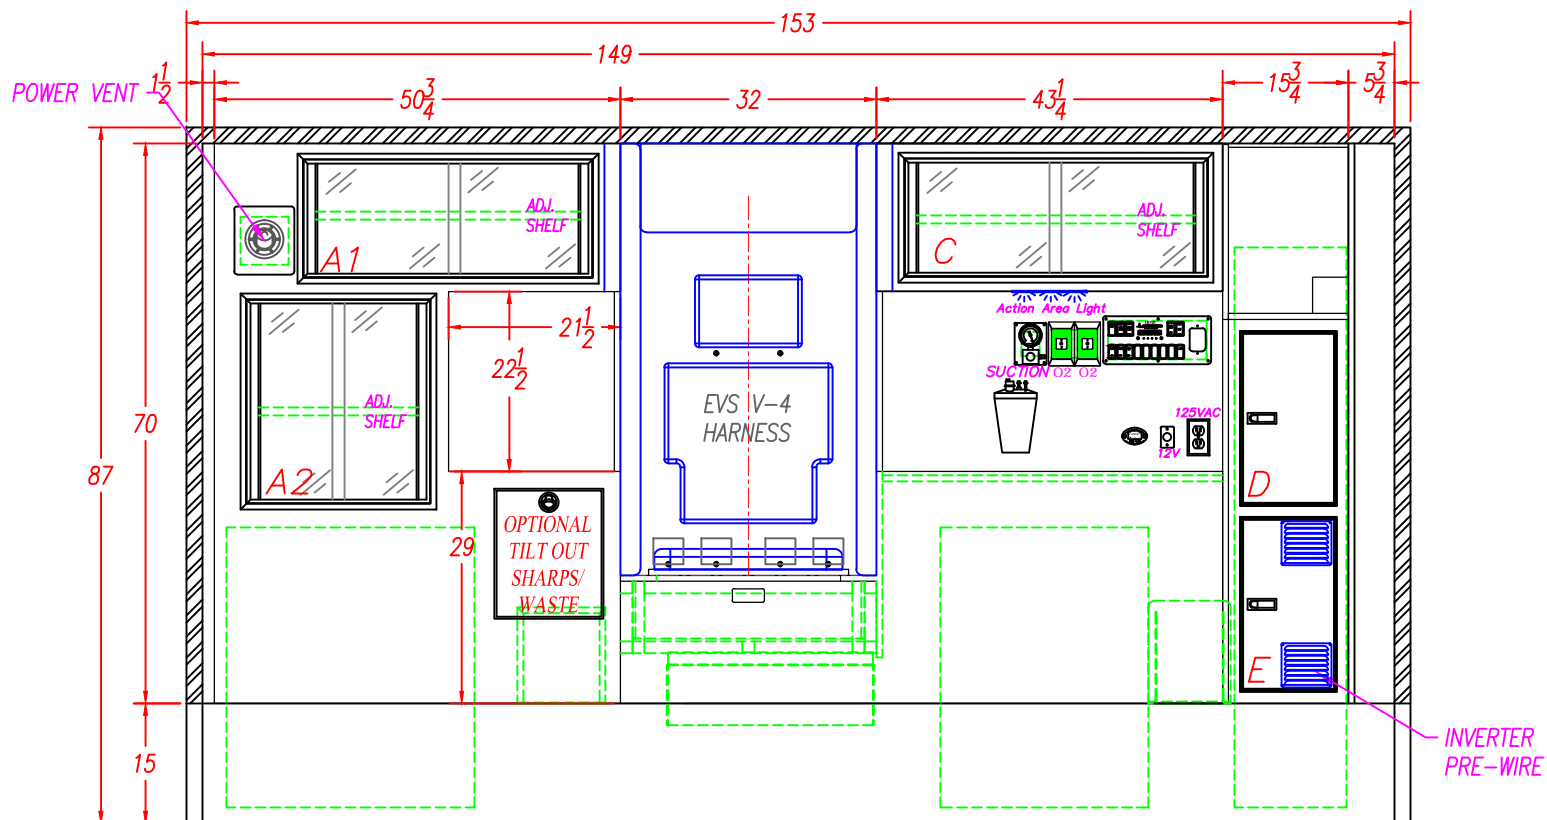



INTERIOR CABINET STORAGE					CHEVROLET G-3500 139" W.B. ME-153" TYPE III AMBULANCE		
ITEM	HEIGHT	WIDTH	DEPTH	SPECIAL NOTE	STREET SIDE INTERIOR		
A1	14 3/4"	36"	18"		DESCRIPTION:		
A2	25 1/2"	23"	18"		DRAWN BY: D.EDWARDS		
C	14 3/4"	37 3/4"	15"		DATE CREATED: 11/18/16		
D	23 1/2"	21"	17 1/4"		SCALE: 1/2"=1'		
E	23 1/2"	21"	17 1/4"		DATE REVISED: —		
					REVISION: —		
					Note: Drawings are for reference only, measurements may vary from actual product.		


3008 MOBILE DRIVE
ELKHART, IN 46514
PH: 574-266-0911
FAX: 574-266-6669

SPECIALTY VEHICLES, INC.

"LET US SHOW YOU THE MEDIX DIFFERENCE"
WWW.MEDIXAMBULANCE.COM

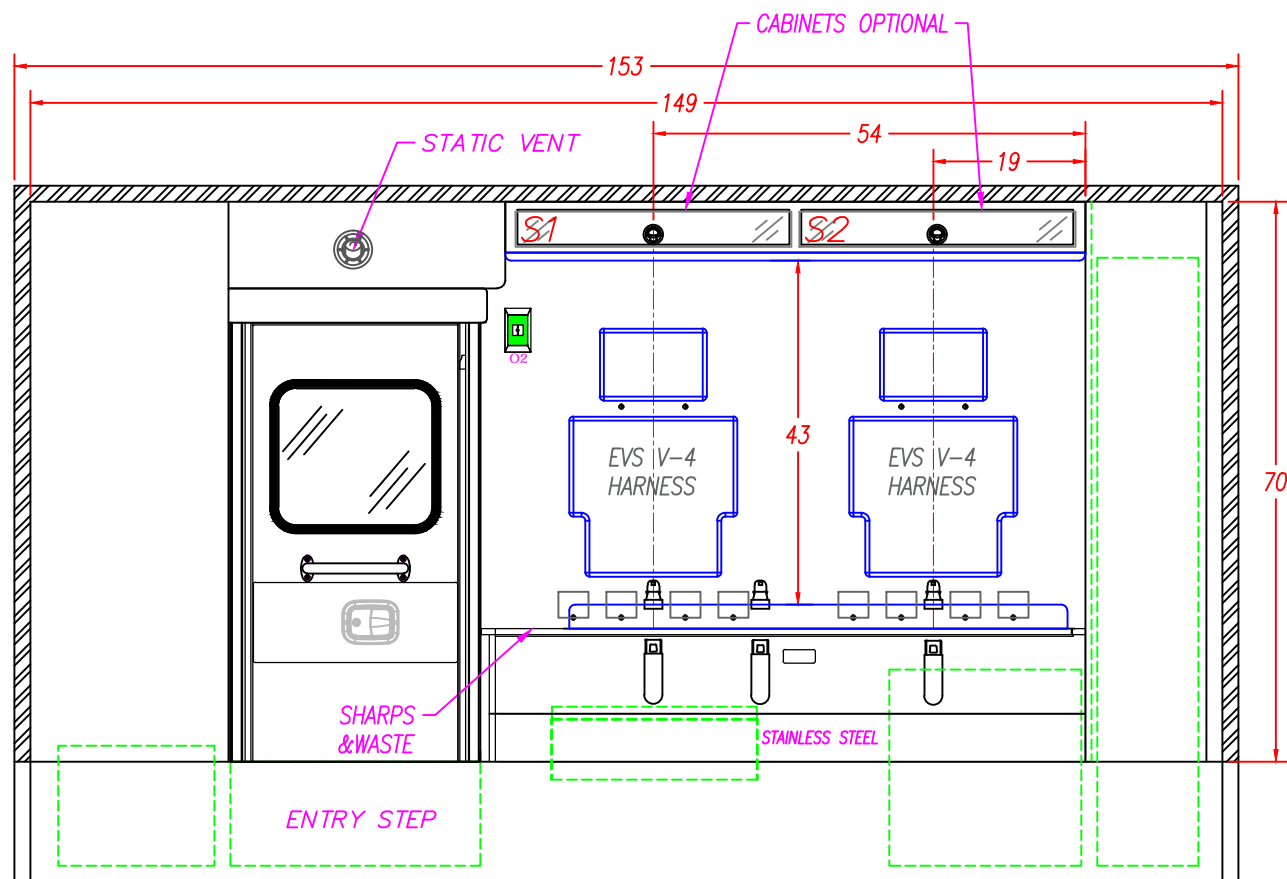


4" SEATBELT PLATE LOCATION	WELD SHOP	33	INCHES	NOTE: THIS DIMENSION IS FROM THE BOTTOM OF THE WALL TO THE BOTTOM OF THE 4" PLATE.						
	CABINET SHOP	NOTE: THE HOLES FOR THE TOP SEATBELT BOLTS ARE 1 ¼" FROM THE TOP OF THE SQUAD BENCH TO THE CENTER OF THE SEATBELT BOLT. NOTE: THE HOLES FOR THE BOTTOM SEATBELT BOLTS ON THE SQUAD BENCH ARE 9 ⅝" FROM THE TOP OF THE FLOOR TO THE CENTER OF THE BOLT.								
	NOTE: READ THE DIMENSIONS FROM RIGHT TO LEFT AS VIEWED	THE LOCATION OF THE BOTTOM SEATBELT HOLES ARE FROM THE REAR OF THE SQUAD BENCH TO THE CENTER OF THE ½" HOLE	BOTTOM			54"	40 ⅝"	19"		
		THE LOCATION OF THE TOP SEATBELT HOLES ARE FROM THE REAR WALL TO THE CENTER OF THE ½" HOLE	TOP			54"	40 ⅝"	19"		
			CHEVROLET G—3500 139" W.B. ME—153" TYPE III AMBULANCE			 3008 MOBILE DRIVE ELKHART, IN 46514 PH: 574-266-0911 FAX: 574-266-6669				
			DESCRIPTION: CURB SIDE INTERIOR							
			DRAWN BY: D.EDWARDS	DATE CREATED: 11/18/16	SCALE: 1/2"=1'					
			REVISED BY: —	DATE REVISED: —	REVISION: —					
			Note: Drawings are for reference only, measurements may vary from actual product.							
			"LET US SHOW YOU THE MEDIX DIFFERENCE" WWW.MEDIXAMBULANCE.COM							

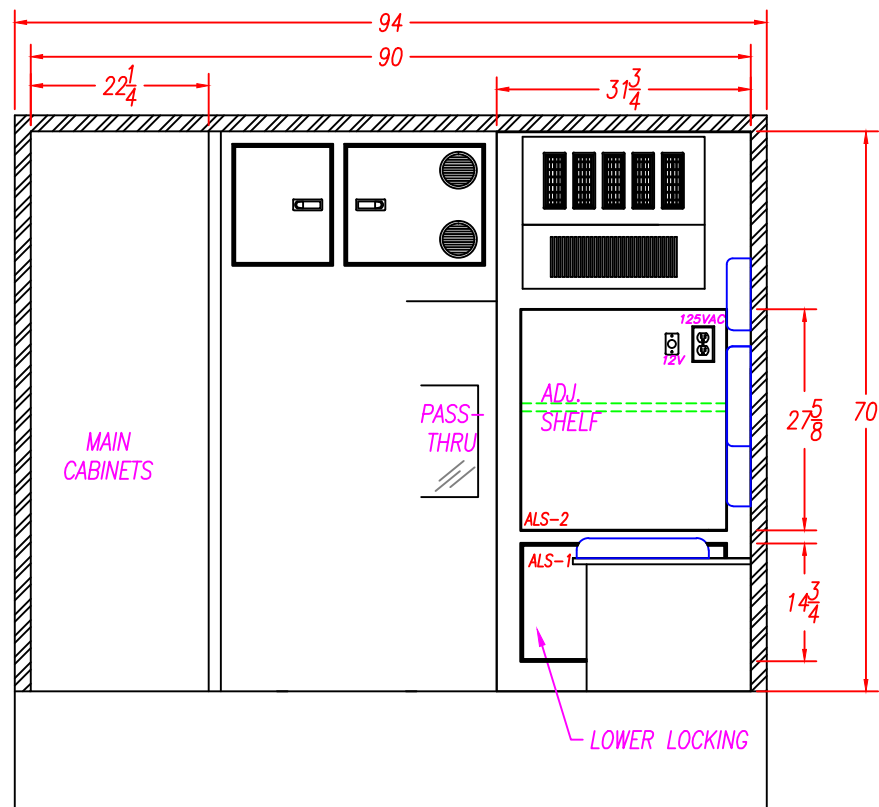

INTERIOR CABINET STORAGE					CHEVROLET G-3500 139" W.B. ME-153" TYPE III AMBULANCE		
ITEM	HEIGHT	WIDTH	DEPTH	SPECIAL NOTE	FRONT ELEVATION		
ALS-1	14 3/4"	31"	20"		DRAWN BY: D.EDWARDS		
ALS-2	27 5/8"	31"	20"		DATE CREATED: 11/18/16		
					SCALE: 1/2"=1'		
					REVISION: -		
					REVISOR: -		
					REVISION: -		
					REVISOR: -		
					Note: Drawings are for reference only, measurements may vary from actual product.		

3008 MOBILE DRIVE
ELKHART, IN 46514
PH: 574-266-0911
FAX: 574-266-6669


"LET US SHOW YOU THE MEDIX DIFFERENCE"
WWW.MEDIXAMBULANCE.COM

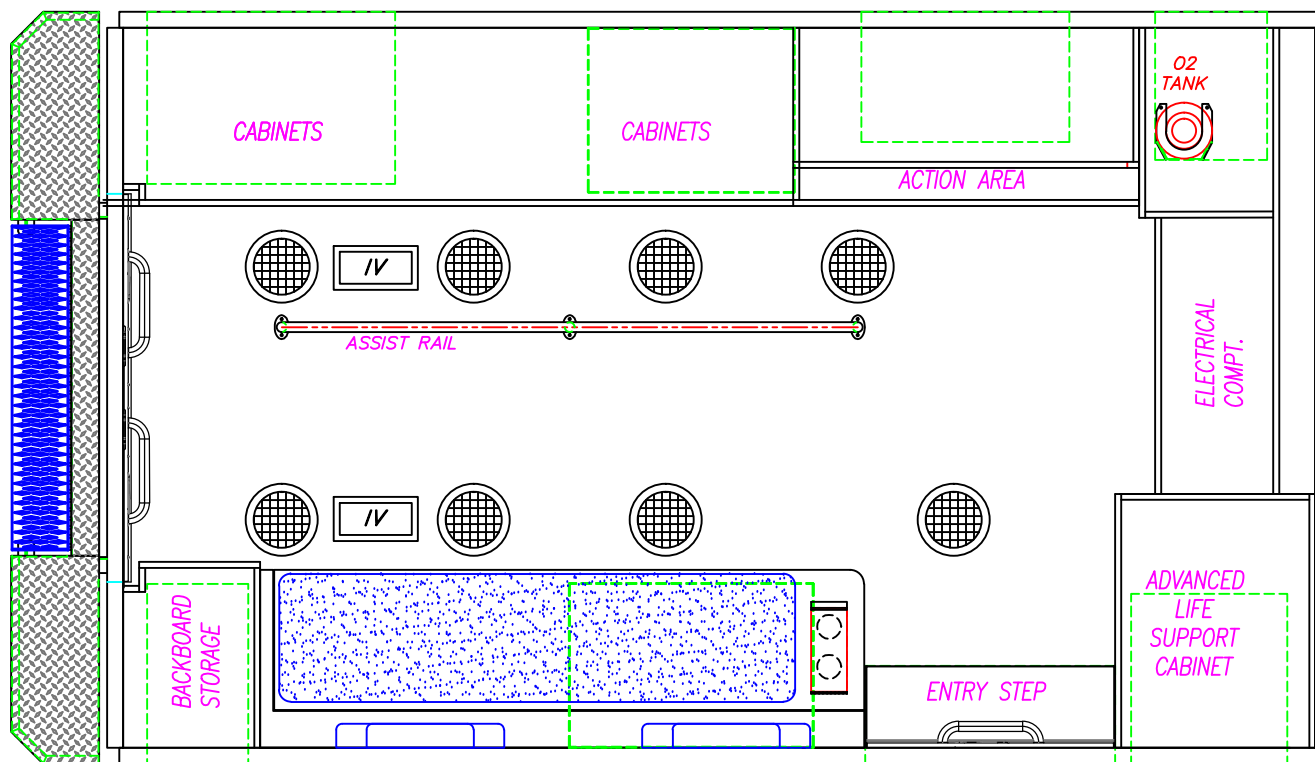

CHEVROLET G-3500 139" W.B. ME-153" TYPE III AMBULANCE		
DESCRIPTION: CEILING LAYOUT		
DRAWN BY: D.EDWARDS	DATE CREATED: 11/18/16	SCALE: 1/2"=1'
REVISED BY: —	DATE REVISED: —	REVISION: —
Note: Drawings are for reference only, measurements may vary from actual product.		

3008 MOBILE DRIVE
ELKHART, IN 46514
PH: 574-266-0911
FAX: 574-266-6669

"LET US SHOW YOU THE MEDIX DIFFERENCE"
WWW.MEDIXAMBULANCE.COM

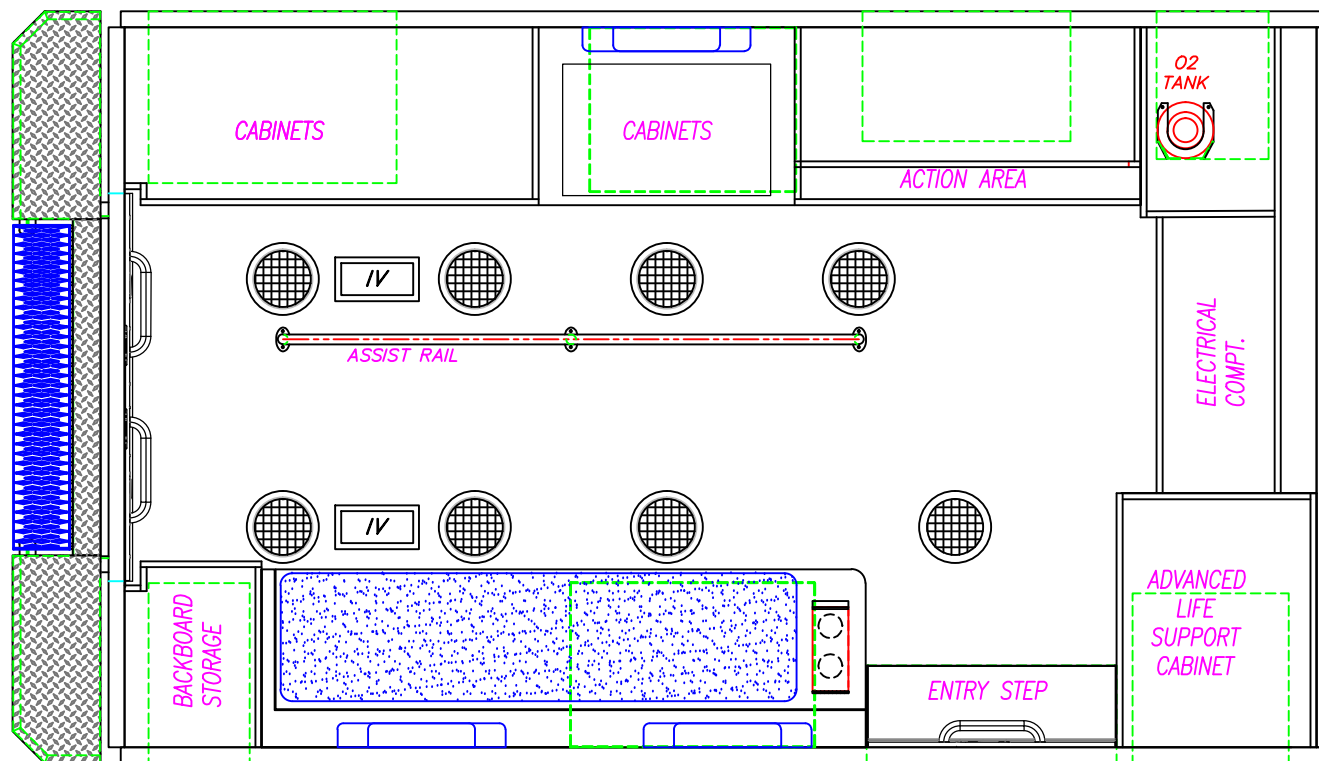

CHEVROLET G-3500 139" W.B. ME-153" TYPE III AMBULANCE		
DESCRIPTION: CEILING LAYOUT		
DRAWN BY: D.EDWARDS	DATE CREATED: 11/18/16	SCALE: 1/2"=1'
REVISED BY: —	DATE REVISED: —	REVISION: —
Note: Drawings are for reference only, measurements may vary from actual product.		

3008 MOBILE DRIVE
ELKHART, IN 46514
PH: 574-266-0911
FAX: 574-266-6669

"LET US SHOW YOU THE MEDIX DIFFERENCE"
WWW.MEDIXAMBULANCE.COM

Dealer: MEDIX

Approved By:

Date:


Customer:

STOCK

17-

Sheet

I

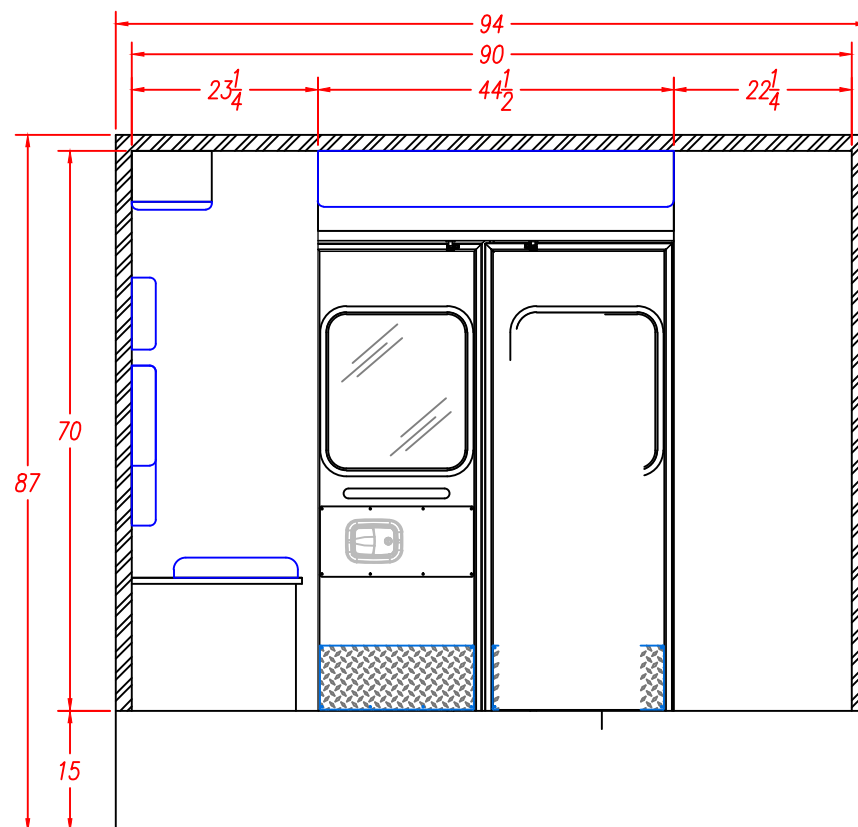

CHEVROLET G-3500 139" W.B.
ME-153" TYPE III AMBULANCE

DESCRIPTION:

REAR ELEVATION

DRAWN BY:
D. EDWARDS

DATE CREATED:
11/18/16

SCALE:
1/2"=1'

REVISED BY:

DATE REVISED:

REVISION:

Note: Drawings are for reference only, measurements may vary from actual product.



3008 MOBILE DRIVE
ELKHART, IN 46514
PH: 574-266-0911
FAX: 574-266-6669

"LET US SHOW YOU THE MEDIX DIFFERENCE"
WWW.MEDIXAMBULANCE.COM