



Dealer:

Approved By:

Date:

Customer:

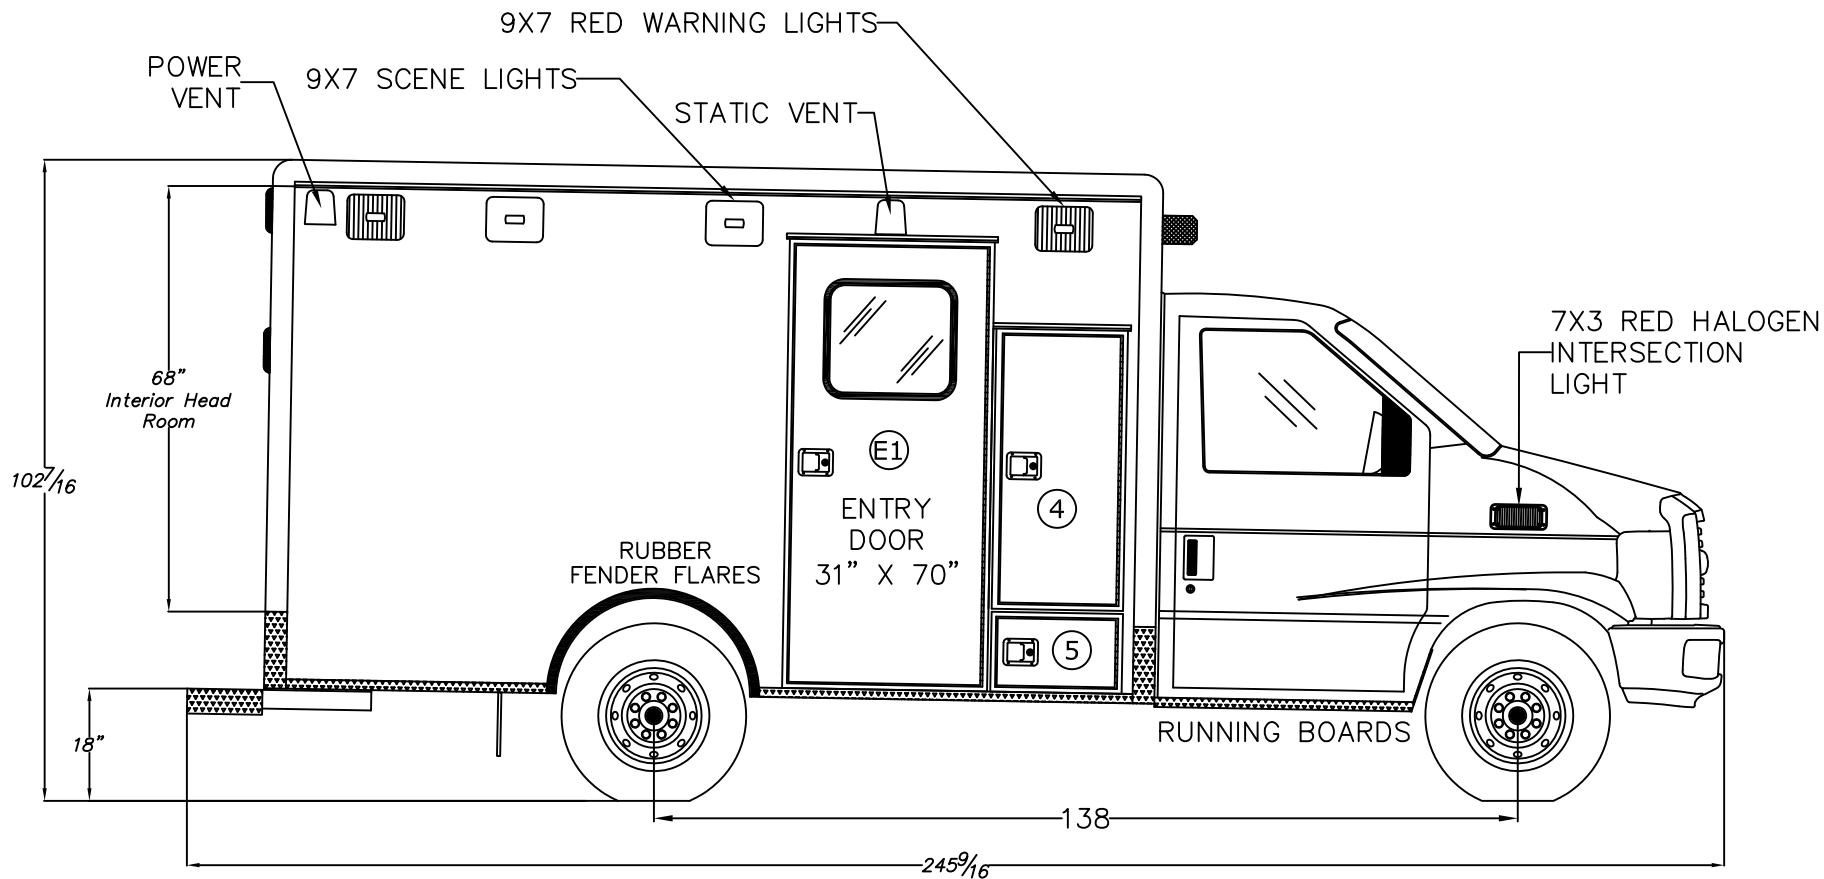


ENTRY & COMPARTMENT DOORS						COMP/ENTRY DOOR SIZES			PLEASE NOTE: THE DIMENSIONS BELOW ARE ROUGH OPENINGS YOU MUST SUBTRACT 1/4" FOR TUB SIZE		DOOR SIZES	
NO.	DESCRIPTION	TYPE	WIDTH	HEIGHT	DEPTH	NO.	COMPARTMENT TYPE	WIDTH	HEIGHT	DEPTH	WIDTH	HEIGHT
E1	02-7508					4	ALS Access Door	---	---	---	18 1/8"	42 1/8"
4	02-7509					5	Battery Storage	19 1/4"	13 3/4"	20"	18 1/8"	12 5/8"
5	02-7500											
COMPARTMENT TUBS						FORD E-350 138" W.B. RP90 MOD TYPE III AMBULANCE						
						DESCRIPTION: CURB SIDE EXTERIOR						
						DRAWN BY: Kurt E		DATE CREATED:		DRAWING NUMBER: A		
						 MEDIX SPECIALTY VEHICLES, INC. 3008 MOBILE DRIVE ELKHART, IN 46514 PH: 574-266-0911 FAX: 574-266-6669 "LET US SHOW YOU THE MEDIX DIFFERENCE" WWW.MEDIXAMBULANCE.COM						


Dealer:

Approved By:

Date:

Customer:

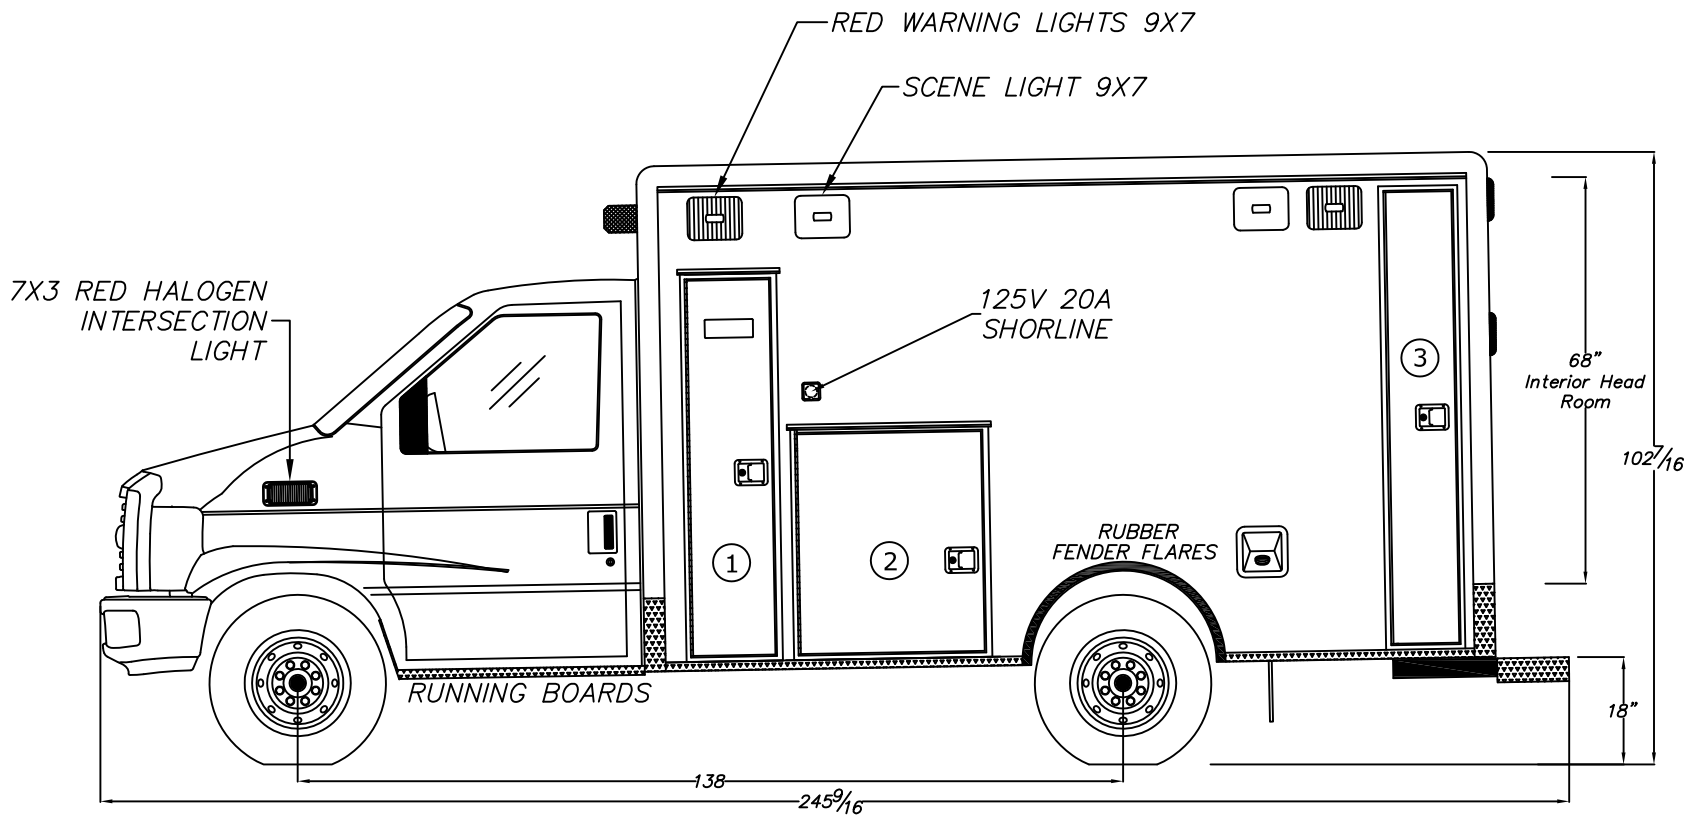


ENTRY & COMPARTMENT DOORS						COMP/ENTRY DOOR SIZES			PLEASE NOTE: THE DIMENSIONS BELOW ARE ROUGH OPENINGS YOU MUST SUBTRACT 1/4" FOR TUB SIZE		DOOR SIZES	
NO.	COMPARTMENT TYPE	WIDTH	HEIGHT	DEPTH		NO.	COMPARTMENT TYPE	WIDTH	HEIGHT	DEPTH	WIDTH	HEIGHT
1	04-A007					1	02 Storage	13 3/4"	63 3/4"	16 1/4"	12 3/8"	62 3/8"
2	02-7586					2	Mid Storage	30 3/4"	38 1/4"	16 5/8"	29 3/8"	36 7/8"
3	02-7584					3	Back Board Storage	13 1/2"	75 3/4"	20 1/4"	12 1/8"	74 3/8"
COMPARTMENT TUBS						FORD E-350 138" W.B. RP90 MINI MOD TYPE III AMBULANCE DESCRIPTION: ROAD SIDE EXTERIOR DRAWN BY: Kurt E DATE CREATED: DRAWING NUMBER B						
1	02-1017					 3008 MOBILE DRIVE ELKHART, IN 46514 PH: 574-266-0911 SPECIALTY VEHICLES, INC. FAX: 574-266-6669 "LET US SHOW YOU THE MEDIX DIFFERENCE" WWW.MEDIXAMBULANCE.COM						
2	02-1176											
3	02-1177											

Dealer:

Approved By:

Date:

Customer:

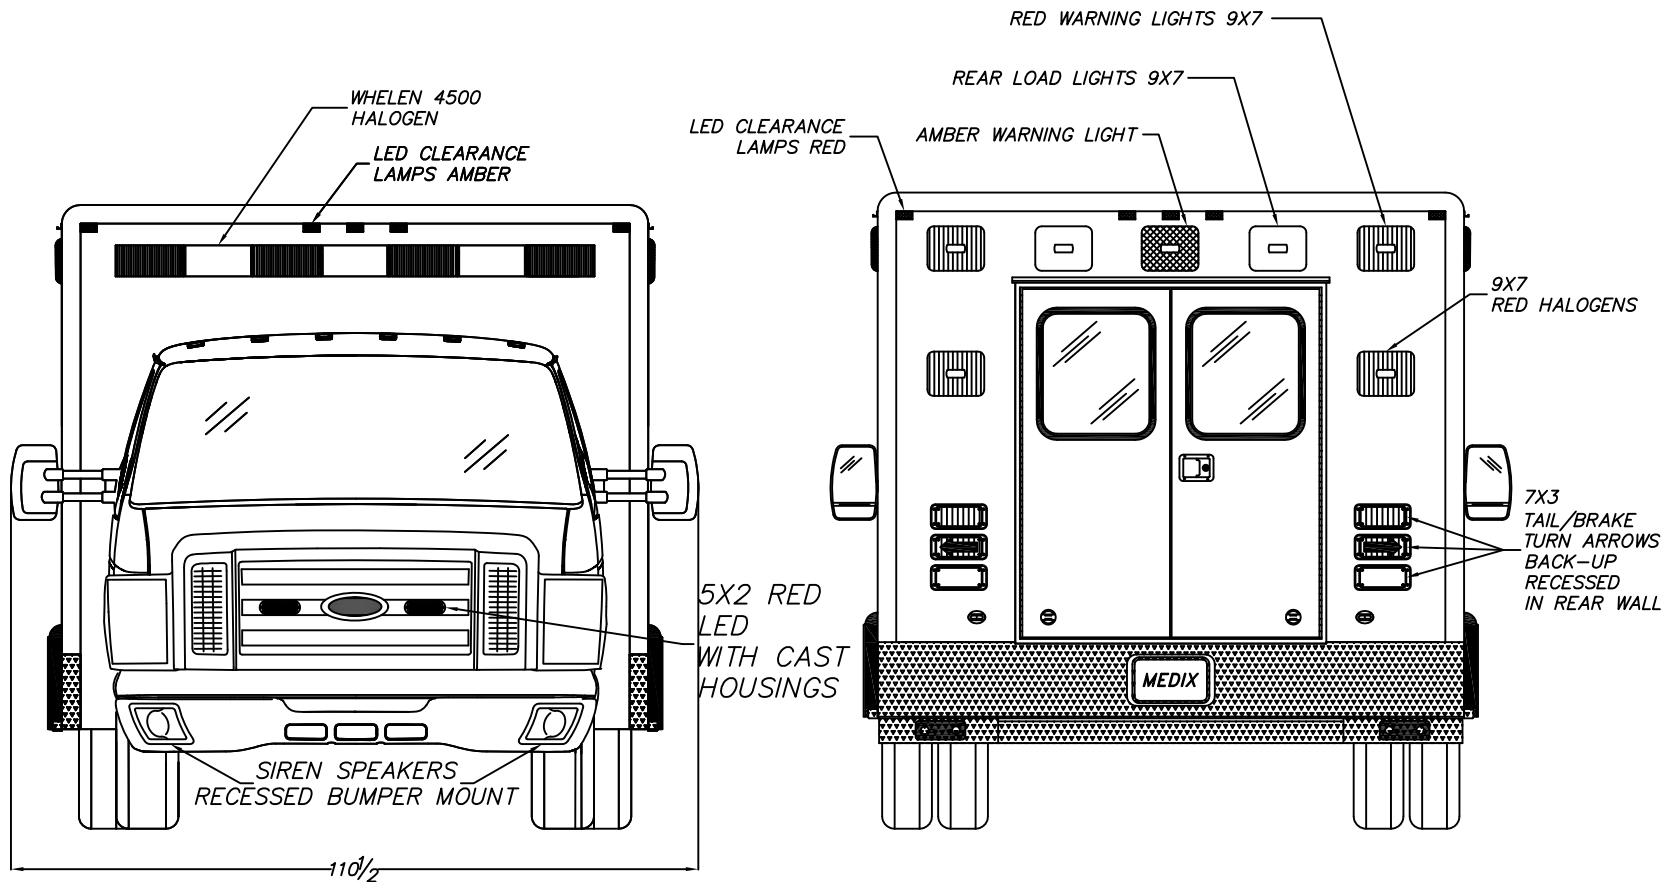

FORD E-350 138" W.B.		
RP90 MINI MOD TYPE III AMBULANCE		
DESCRIPTION: FRONT & REAR EXTERIOR		
DRAWN BY: Kurt E	DATE CREATED:	DRAWING NUMBER C


MEDIX
 SPECIALTY VEHICLES, INC.

3008 MOBILE DRIVE
 ELKHART, IN 46514
 PH: 574-266-0911
 FAX: 574-266-6669


"LET US SHOW YOU THE MEDIX DIFFERENCE"
WWW.MEDIXAMBULANCE.COM

Dealer:

Approved By:

Date:

Customer:

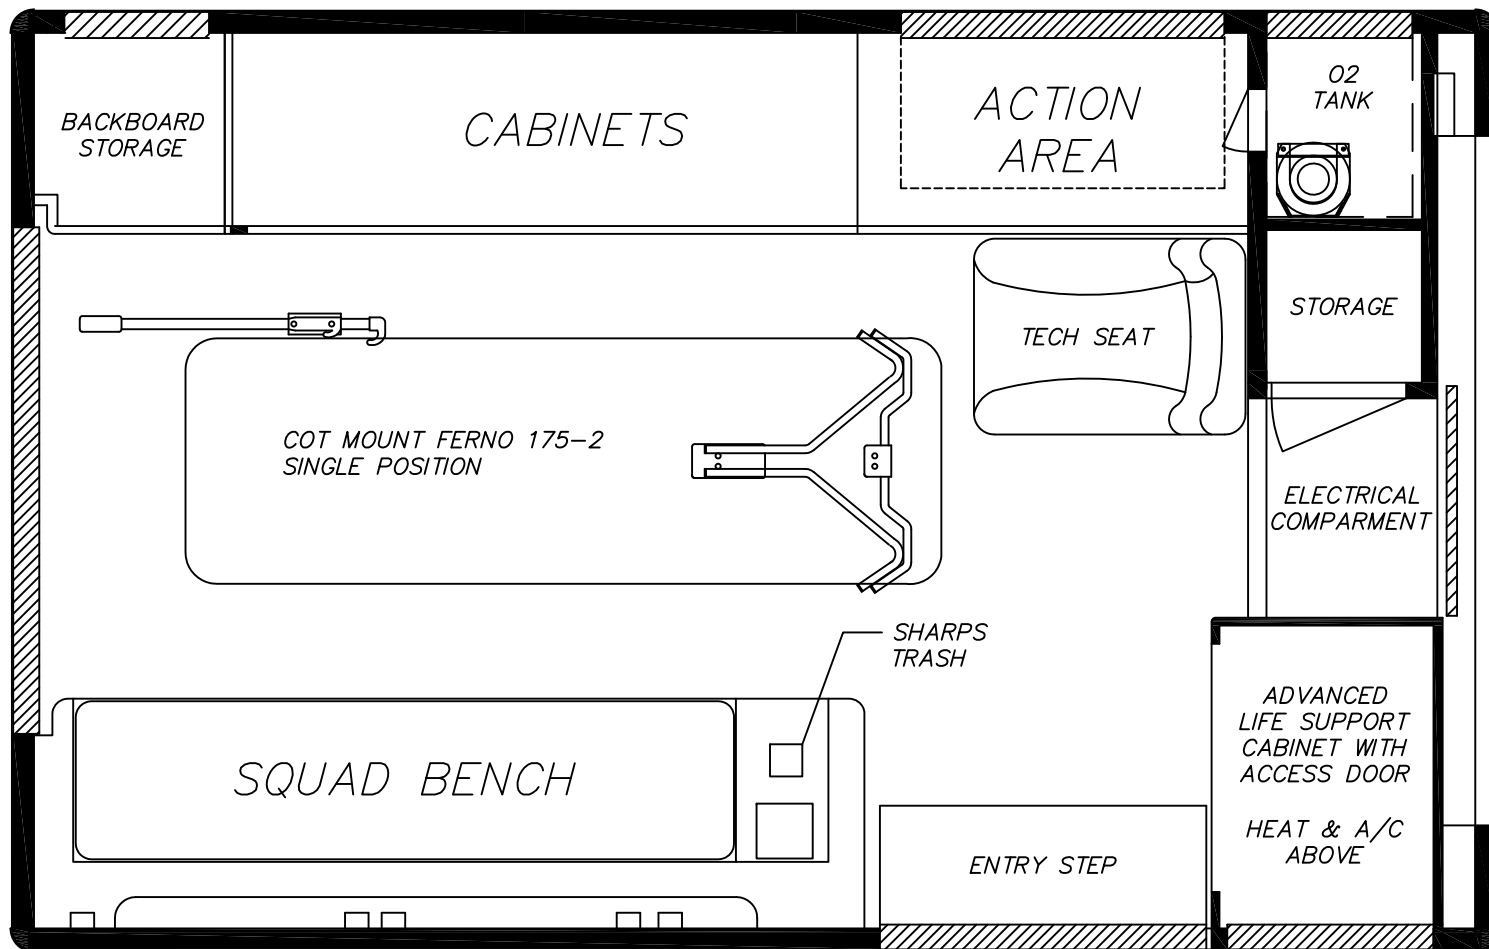

FORD E-350 138" W.B. RP90 MINI MOD TYPE III AMBULANCE		
DESCRIPTION:		
PATIENT AREA PLAN		
DRAWN BY:	DATE CREATED:	DRAWING NUMBER
Kurt E		D


MEDIX
 SPECIALTY VEHICLES, INC.

3008 MOBILE DRIVE
 ELKHART, IN 46514
 PH: 574-266-0911
 FAX: 574-266-6669


"LET US SHOW YOU THE MEDIX DIFFERENCE"
WWW.MEDIXAMBULANCE.COM

Dealer:

Approved By:

Date:

Customer:

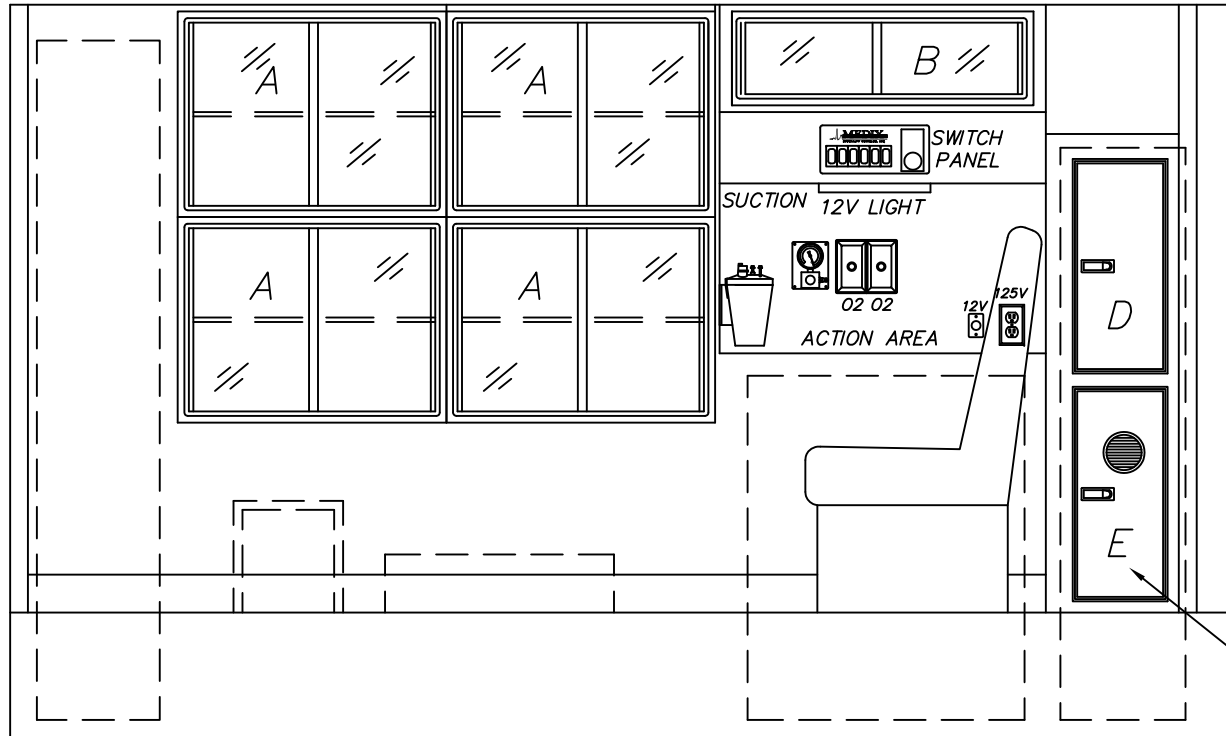

PRE-WIRE
INVERTER
& SUCTION
PUMP

INTERIOR WINDOW TUB STORAGE

ITEM	HEIGHT	WIDTH	DEPTH
A	21 1/2"	27 7/8"	18 1/2"
B	10 1/2"	36 1/2"	7 1/2"

ITEM	HEIGHT	WIDTH	DEPTH
D	21 1/2"	11"	16 1/4"
E	21 1/2"	11"	16 1/4"

FORD E-350 138" W.B.
RP90 MOD TYPE III AMBULANCE

DESCRIPTION: STREET SIDE INTERIOR

DRAWN BY: Kurt E DATE CREATED: 1-25-10 DRAWING NUMBER: E

C:\MEDIX DATA\NETWORK\DWGS\2010 Standard Models Drawings\Ford RP90_E350 138WB.dwg, 1/29/2010 2:25:06 PM, Adobe PDF

MEDIX
SPECIALTY VEHICLES, INC.

3008 MOBILE DRIVE
ELKHART, IN 46514
PH: 574-266-0911
FAX: 574-266-6669


"LET US SHOW YOU THE MEDIX DIFFERENCE"
WWW.MEDIXAMBULANCE.COM

Dealer:

Approved By:

Date:

Customer:

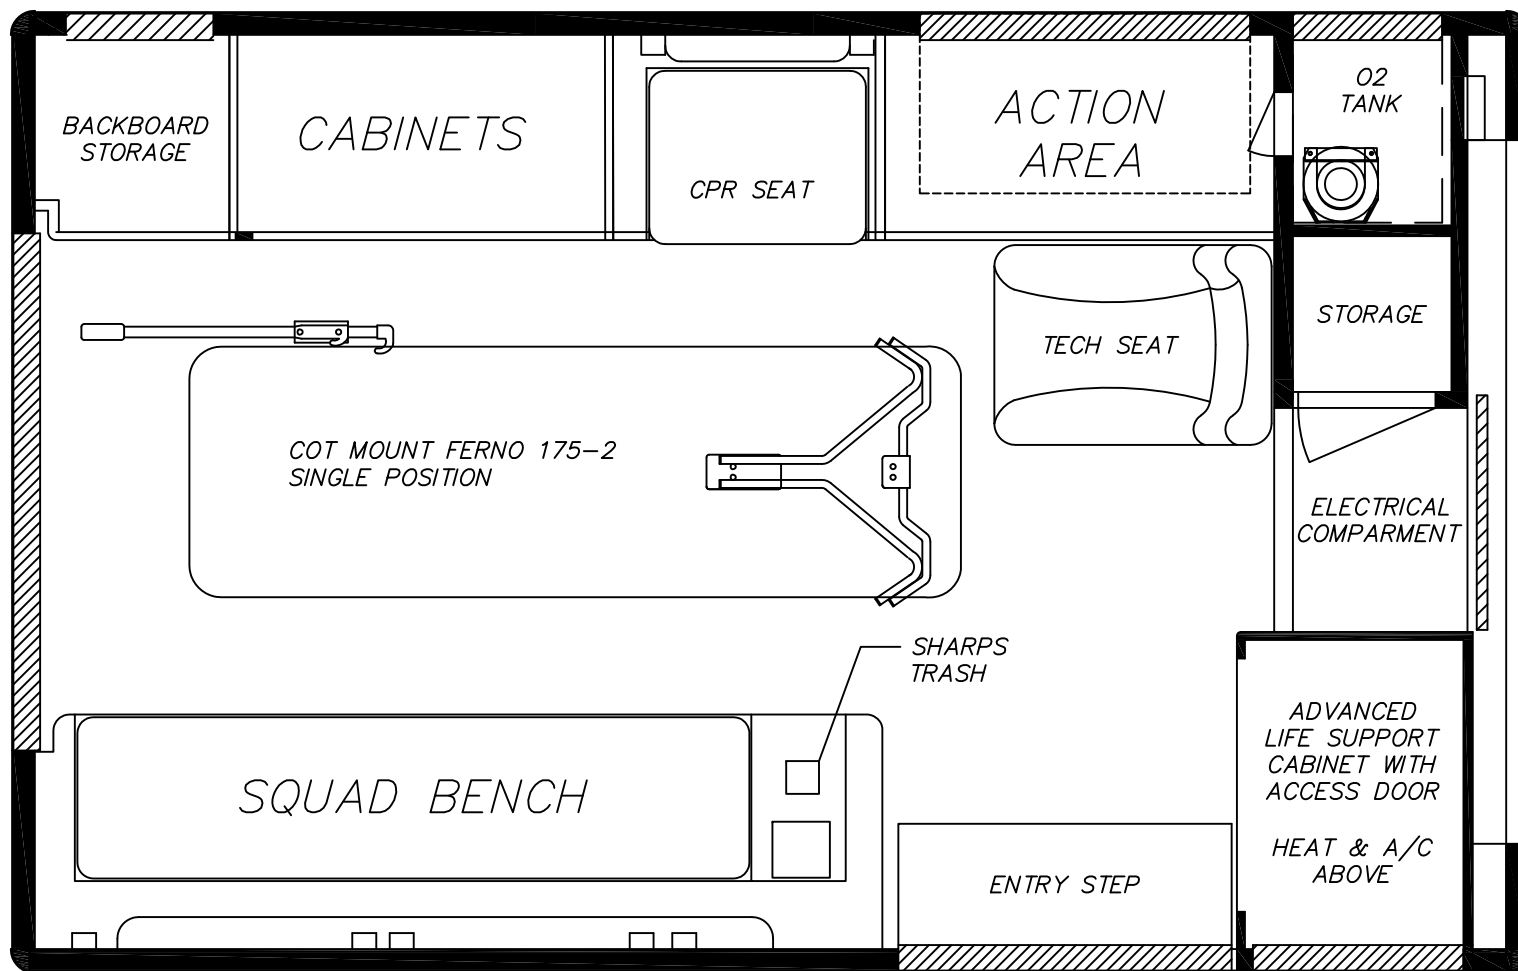

FORD E-350 138" W.B. RP90 MINI MOD TYPE III AMBULANCE		
DESCRIPTION: PATIENT AREA PLAN		
DRAWN BY: Kurt E	DATE CREATED:	DRAWING NUMBER D-CPR


MEDIX
 SPECIALTY VEHICLES, INC.

3008 MOBILE DRIVE
 ELKHART, IN 46514
 PH: 574-266-0911
 FAX: 574-266-6669


"LET US SHOW YOU THE MEDIX DIFFERENCE"
WWW.MEDIXAMBULANCE.COM

Dealer:

Approved By:

Date:

Customer:

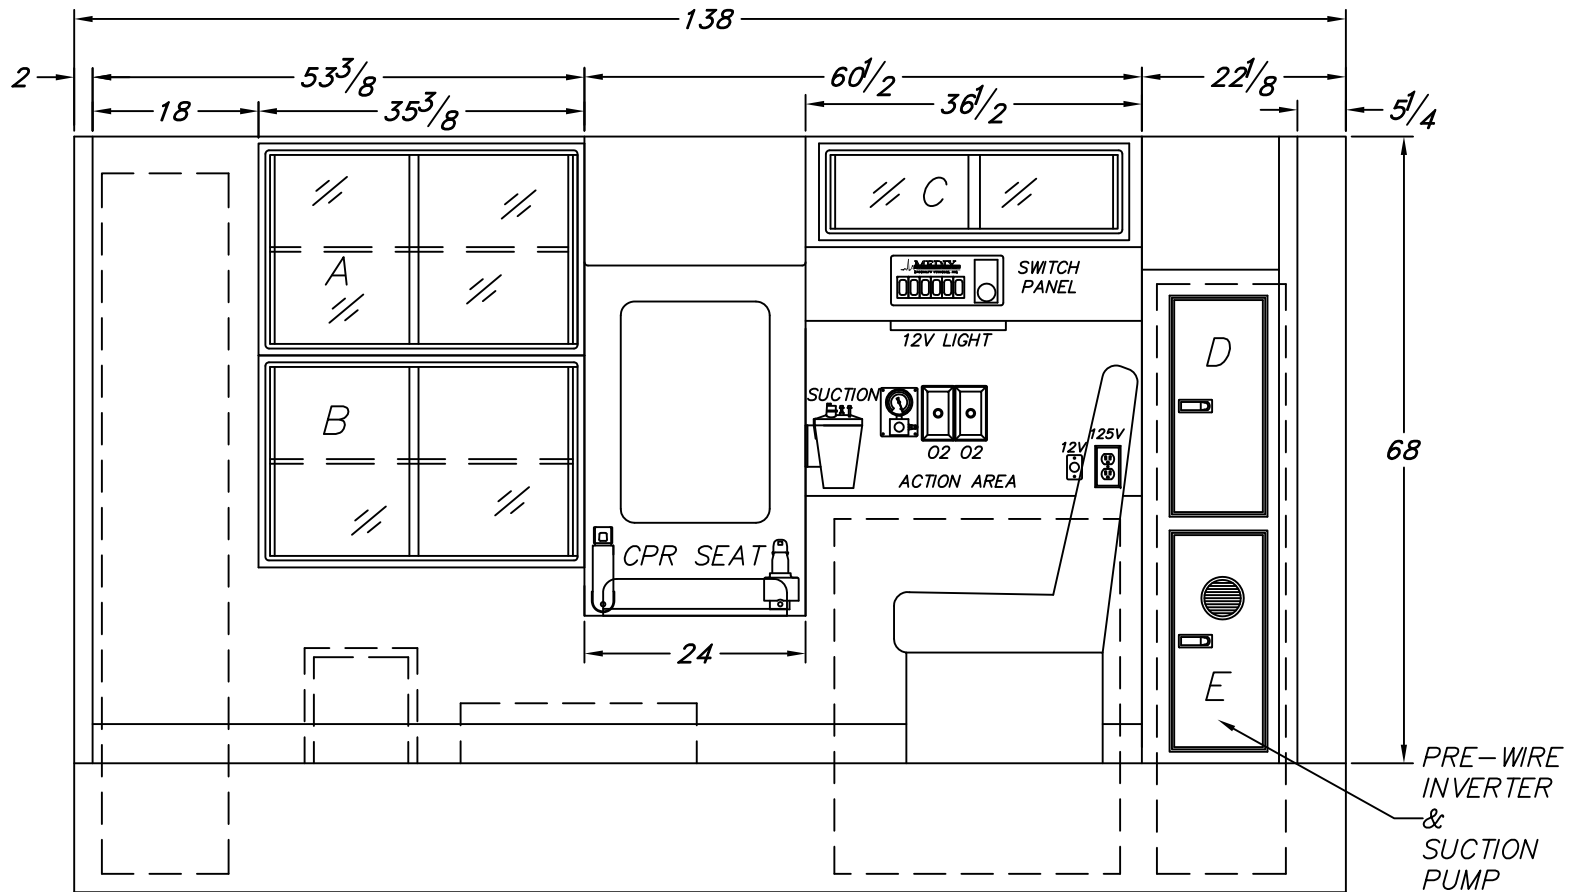

INTERIOR CABINET OPENING

ITEM	HEIGHT	WIDTH	DEPTH
A	20 1/2"	33 7/8"	18 1/2"
B	20 1/2"	33 7/8"	18 1/2"
C	10 1/2"	33"	7 1/2"

ITEM	HEIGHT	WIDTH	DEPTH
D/E	21 1/2"	11"	16 1/4"

SEATBELT 4" PLATE LOCATION

WELDSHOP	30	INCHES	NOTE: THIS DIMENSION IS FROM THE BOTTOM OF THE WALL TO THE BOTTOM OF THE 4" PLATE
CABINET SET	NOTE: HOLE FOR SEATBELT BOLTS IS 1 1/4" FROM TOP OF SQUAD BENCH & CPR SEAT TO CENTER OF THE SEATBELT BOLT		
LOCATION OF SEATBELT DRILL HOLES	LEFT SIDE FROM EDGE TO CENTER	2"	RIGHT SIDE FROM EDGE TO CENTER
			2 3/4"

FORD E-350 138" W.B.		
RP90 MOD TYPE III AMBULANCE		
DESCRIPTION: ROAD SIDE INTERIOR		
DRAWN BY: Kurt E	DATE CREATED:	DRAWING NUMBER: E-CPR


MEDIX 3008 MOBILE DRIVE
 ELKHART, IN 46514
 PH: 574-266-0911
 SPECIALTY VEHICLES, INC. FAX: 574-266-6669
 "LET US SHOW YOU THE MEDIX DIFFERENCE"
 WWW.MEDIXAMBULANCE.COM

Dealer:

Approved By:

Date:

Customer:

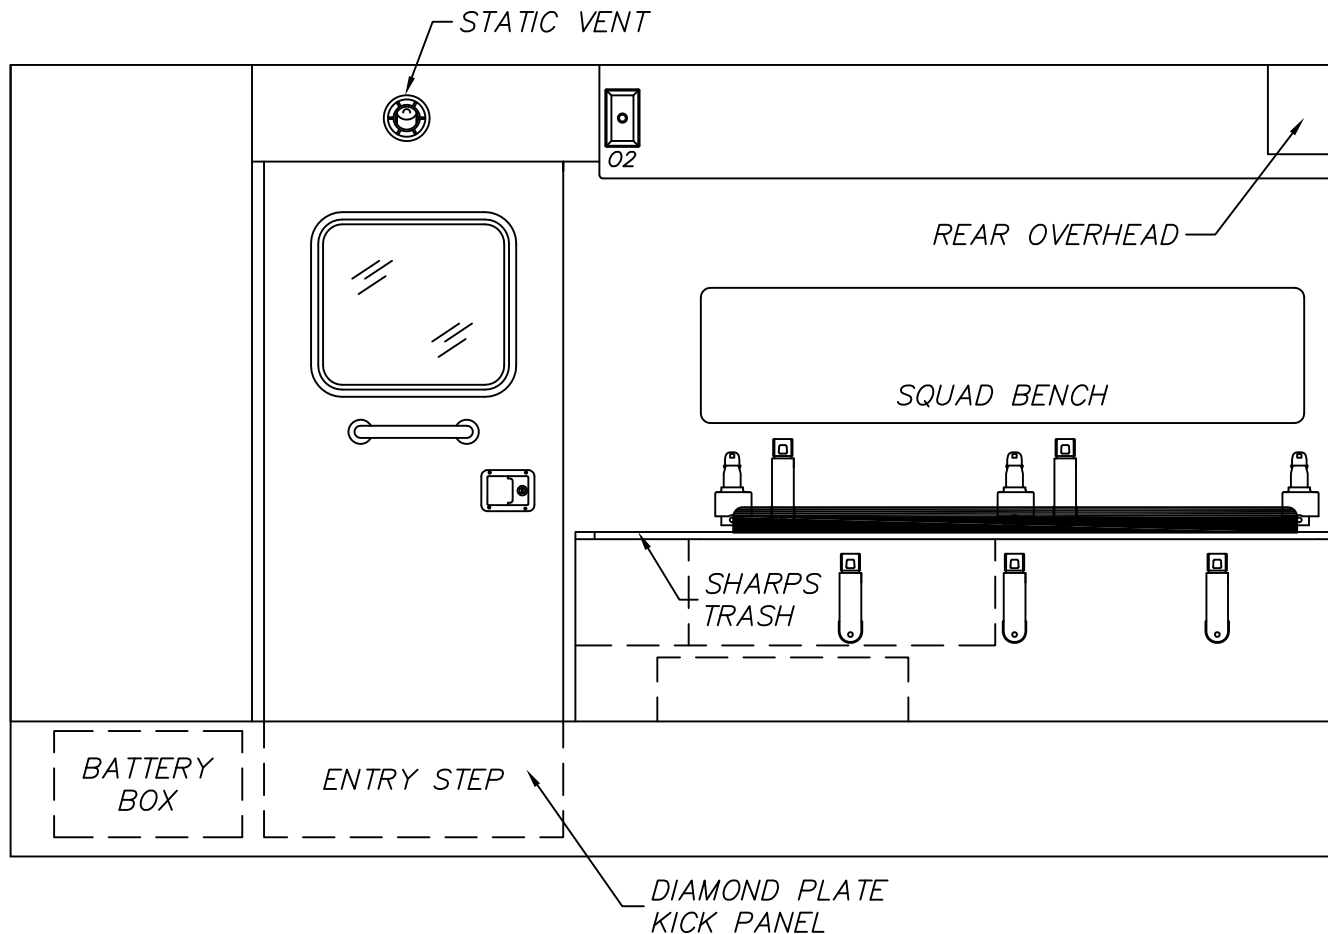

SEATBELT 4" PLATE LOCATION

WELDSHOP	33	INCHES	NOTE: THIS DIMENSION IS FROM THE BOTTOM OF THE WALL TO THE BOTTOM OF THE 4" PLATE
-----------------	----	--------	---

CABINET SET	NOTE: HOLE FOR SEATBELT BOLTS IS 1 1/4" FROM TOP OF SQUAD BENCH & CPR SEAT TO CENTER OF THE SEATBELT BOLT		
--------------------	---	--	--

LOCATION OF SEAT BELT DRILL HOLES FROM REAR EDGE OF SQUAD BENCH TO CENTER OF 1/2" HOLE	X	63 1/4"	58"	34"	28 3/4"	4 1/2"
---	---	---------	-----	-----	---------	--------

FORD E-350 138" W.B.
 RP90 MINI MOD TYPE III AMBULANCE

DESCRIPTION:
 CURB SIDE INTERIOR

DRAWN BY: Kurt E DATE CREATED: DRAWING NUMBER: F

MEDIX
 SPECIALTY VEHICLES, INC.

3008 MOBILE DRIVE
 ELKHART, IN 46514
 PH: 574-266-0911
 FAX: 574-266-6669


"LET US SHOW YOU THE MEDIX DIFFERENCE"
 WWW.MEDIXAMBULANCE.COM

Dealer:

Approved By:

Date:

Customer:

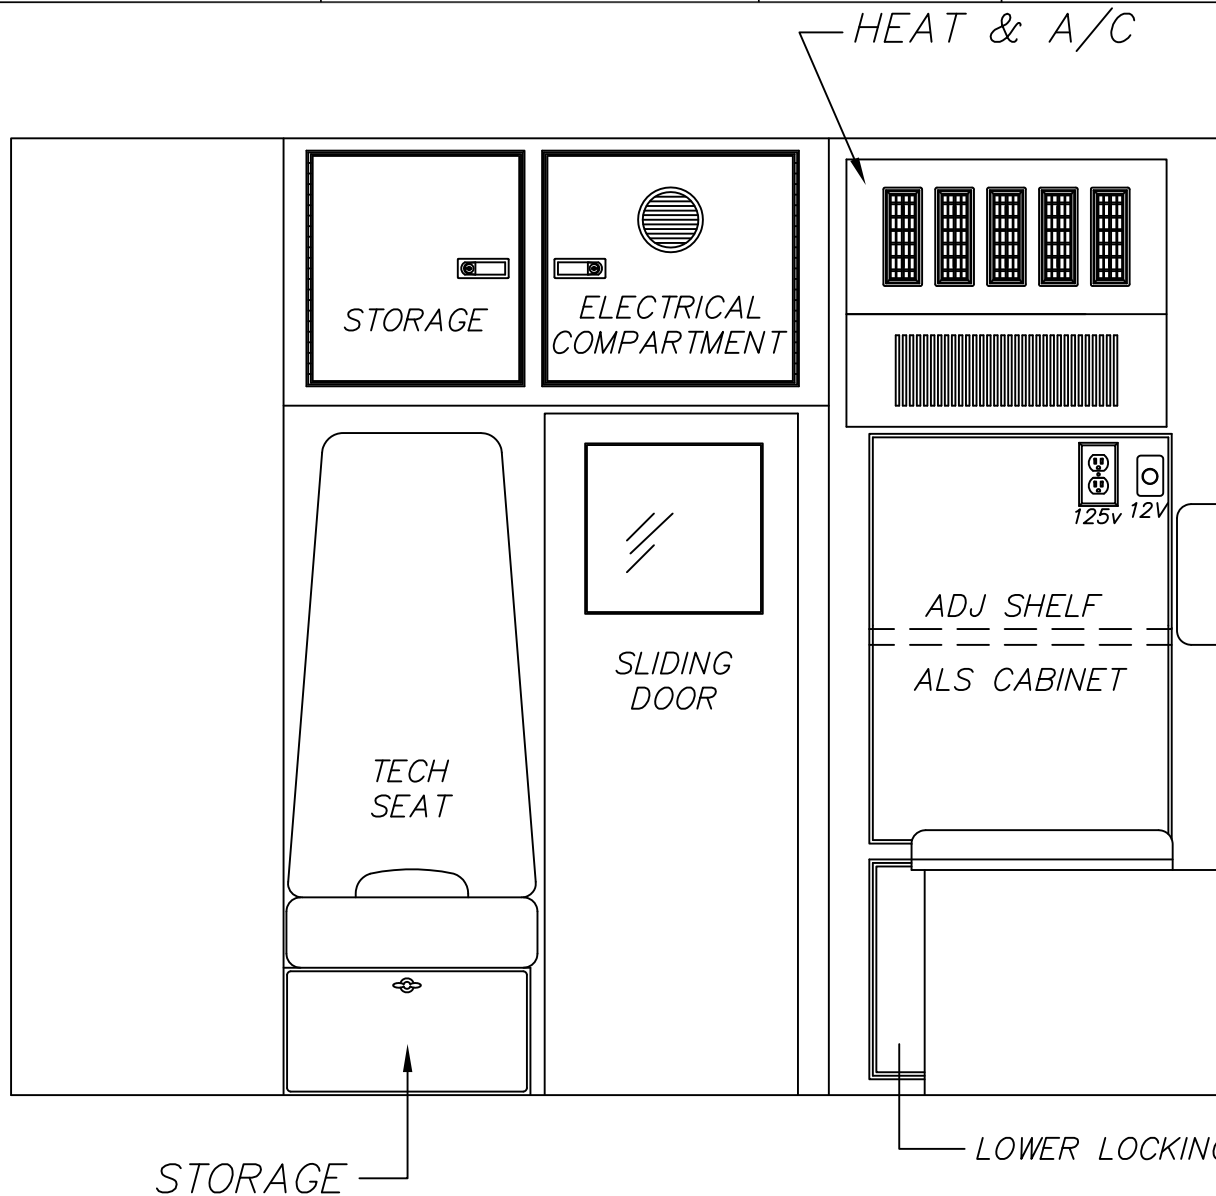

STORAGE

LOWER LOCKING

FORD E-350 138" W.B.		
RP90 MINI MOD TYPE III AMBULANCE		
DESCRIPTION: FRONT ELEVATION		
DRAWN BY: Kurt E	DATE CREATED:	DRAWING NUMBER G


MEDIX 3008 MOBILE DRIVE
 ELKHART, IN 46514
 PH: 574-266-0911
 SPECIALTY VEHICLES, INC. FAX: 574-266-6669
 "LET US SHOW YOU THE MEDIX DIFFERENCE"
 WWW.MEDIXAMBULANCE.COM

Dealer:

Approved By:

Date:

Customer:

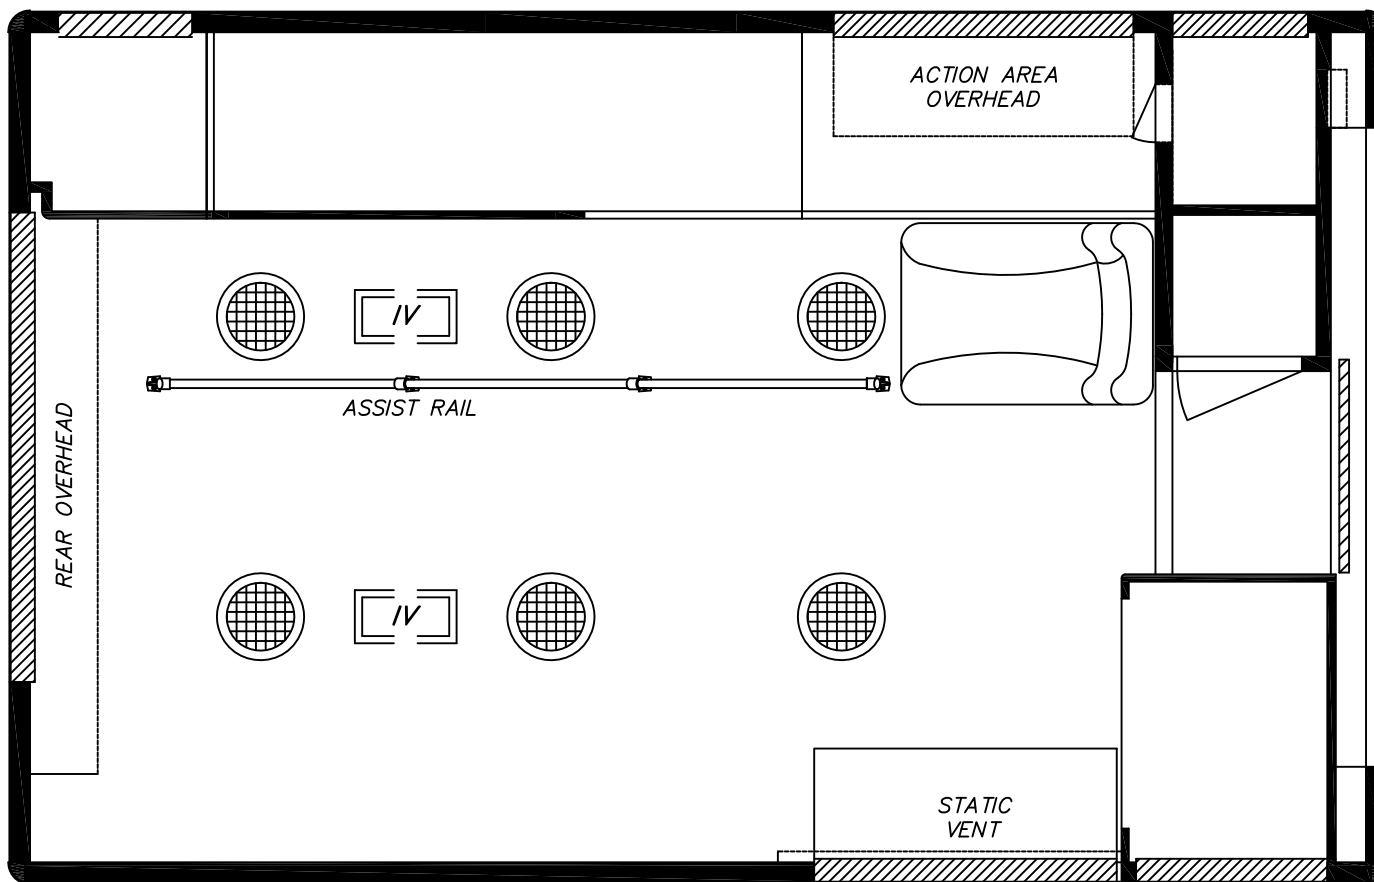

FORD E-350 138" W.B.		
RP90 MINI MOD TYPE III AMBULANCE		
DESCRIPTION: CEILING LAYOUT		
DRAWN BY: DAVID RAGSDALE	DATE CREATED:	DRAWING NUMBER H


MEDIX
 SPECIALTY VEHICLES, INC.

3008 MOBILE DRIVE
 ELKHART, IN 46514
 PH: 574-266-0911
 FAX: 574-266-6669


"LET US SHOW YOU THE MEDIX DIFFERENCE"
WWW.MEDIXAMBULANCE.COM

Dealer:

Approved By:

Date:

Customer:

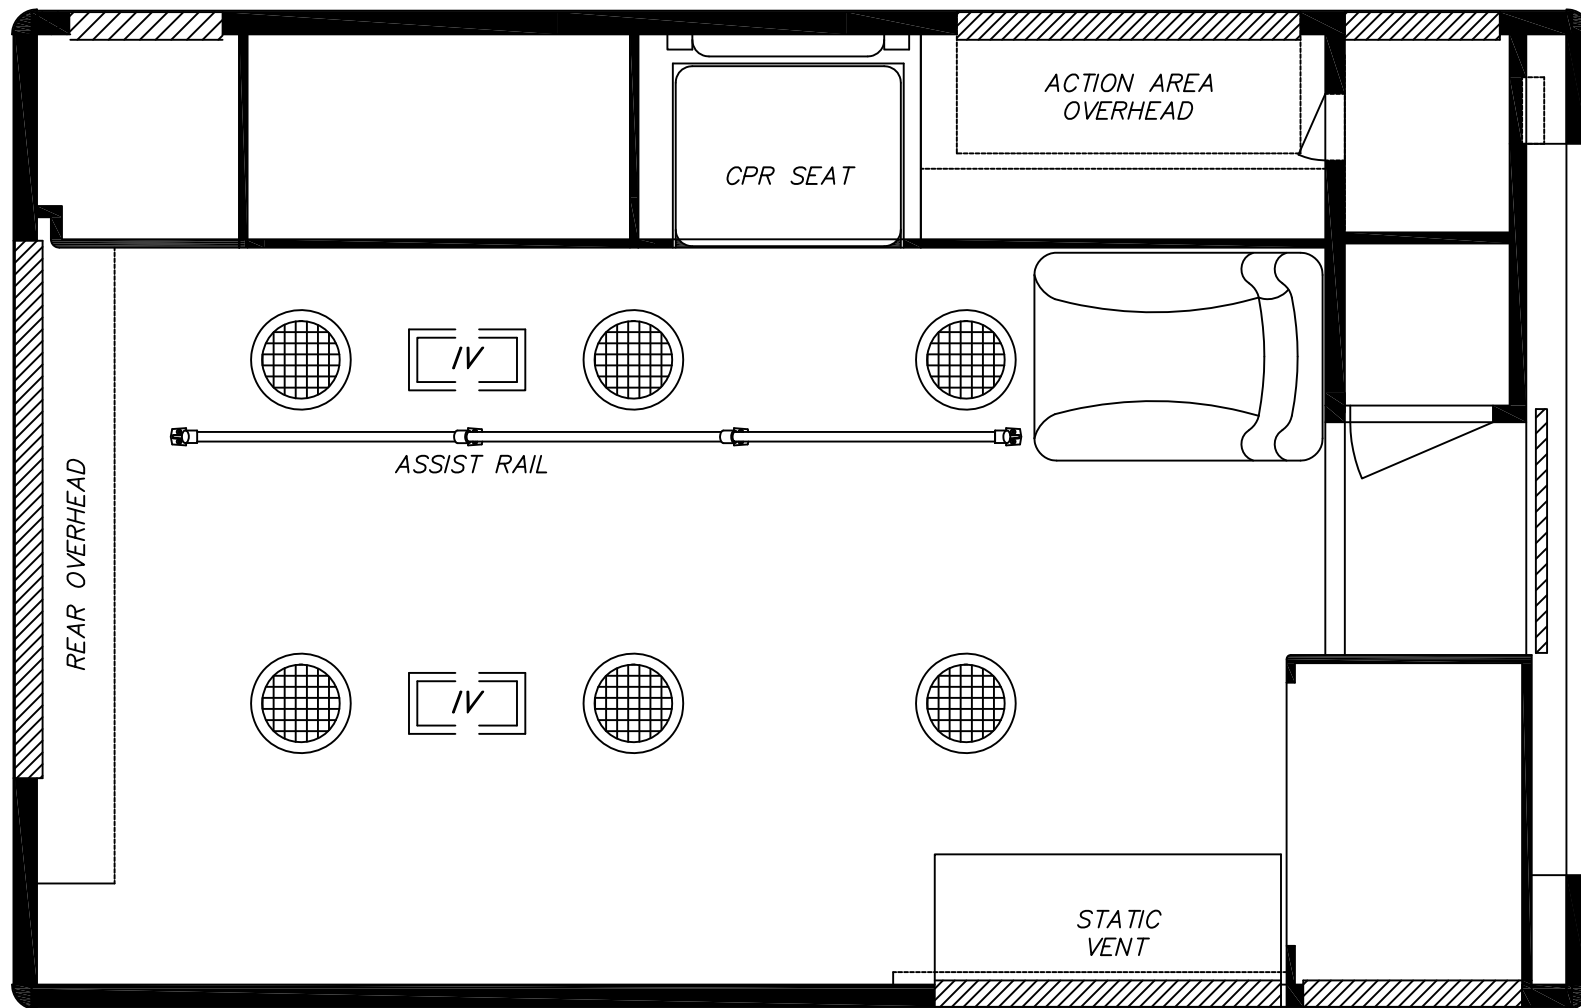

FORD E-350 138" W.B.		
RP90 MOD TYPE III AMBULANCE		
DESCRIPTION: CEILING LAYOUT		
DRAWN BY: Kurt E	DATE CREATED:	DRAWING NUMBER H-CPR


MEDIX
 SPECIALTY VEHICLES, INC.

3008 MOBILE DRIVE
 ELKHART, IN 46514
 PH: 574-266-0911
 FAX: 574-266-6669


"LET US SHOW YOU THE MEDIX DIFFERENCE"
WWW.MEDIXAMBULANCE.COM

Dealer:

Approved By:

Date:

Customer:

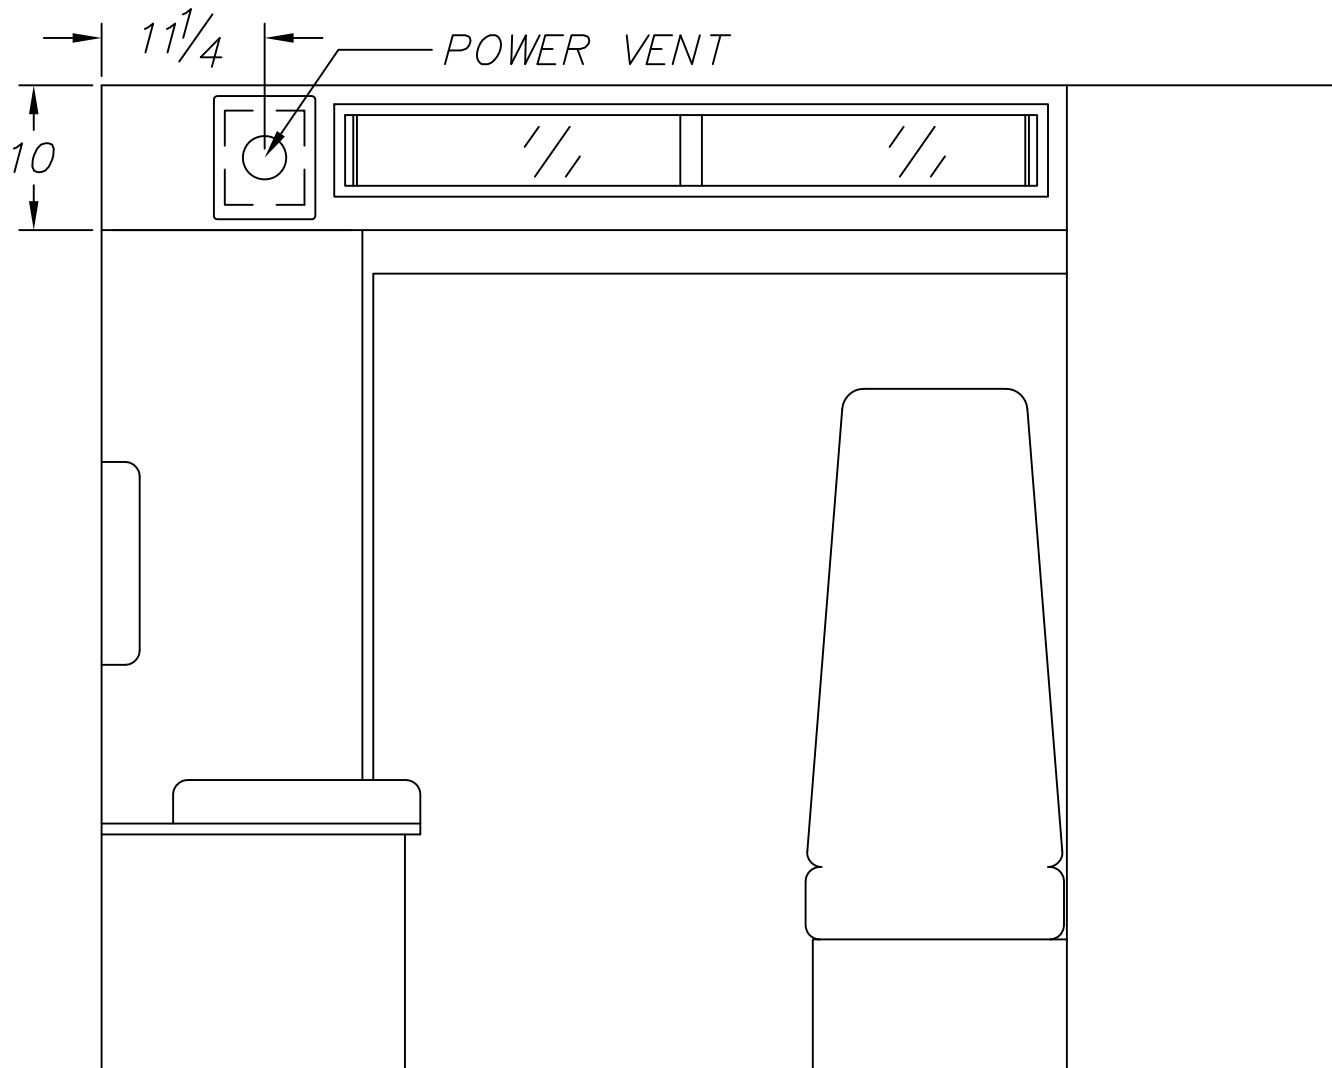

FORD E-350 138" W.B. RP90 MINI MOD TYPE III AMBULANCE		
DESCRIPTION: REAR ELEVATION		
DRAWN BY: Kurt E	DATE CREATED:	DRAWING NUMBER 1

 **MEDIX**
SPECIALTY VEHICLES, INC.
3008 MOBILE DRIVE
ELKHART, IN 46514
PH: 574-266-0911
FAX: 574-266-6669
"LET US SHOW YOU THE MEDIX DIFFERENCE"
WWW.MEDIXAMBULANCE.COM