


Dealer:

Approved By:

Date:


Customer:

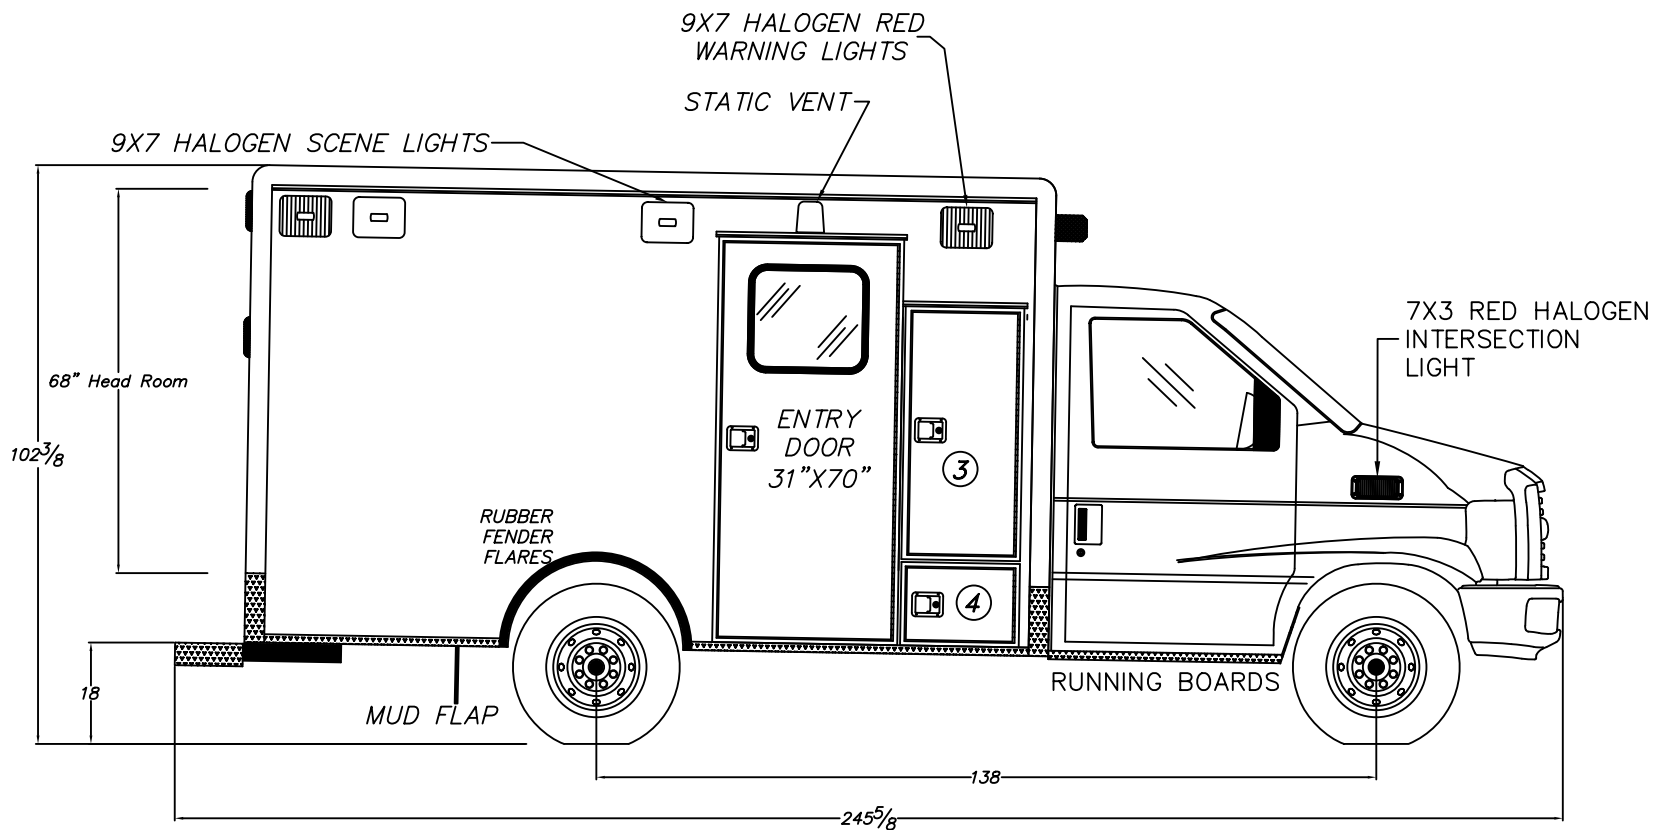


ENTRY & COMPARTMENT DOORS					* COMP/ENTRY DOOR SIZES			PLEASE NOTE: THE DIMENSIONS BELOW ARE ROUGH OPENINGS YOU MUST SUBTRACT 1/4" FOR TUB SIZE			DOOR SIZES	
E1	NO.	DESCRIPTION	NO.	COMPARTMENT TYPE	WIDTH	HEIGHT	DEPTH	WIDTH	HEIGHT			
	02-7508		3	ALS Access Door	19 1/2"	43"	27"	18 1/8"	42 1/8"			
	02-7509		4	Battery Storage	19 1/2"	14"	20 1/4"	18 1/8"	12 5/8"			
	02-7500		5	Spare Tire/Storage	32 3/4"	25 3/4"	14 1/2"	31 3/8"	24 3/8"			
	02-7588											
COMPARTMENT TUBS					FORD E-350 138" W.B.							
	02-1164		MN86 MOD TYPE III AMBULANCE									
	02-1178		DESCRIPTION: CURB SIDE EXTERIOR									
			DRAWN BY: Kurt E			DATE CREATED:			DRAWING NUMBER: A			

MEDIX 3008 MOBILE DRIVE
 ELKHART, IN 46514
 PH: 574-266-0911
 SPECIALTY VEHICLES, INC. FAX: 574-266-6669
 "LET US SHOW YOU THE MEDIX DIFFERENCE"
 WWW.MEDIXAMBULANCE.COM

Dealer: _____ **Approved By:** _____ **Date:** _____ **Customer:** _____

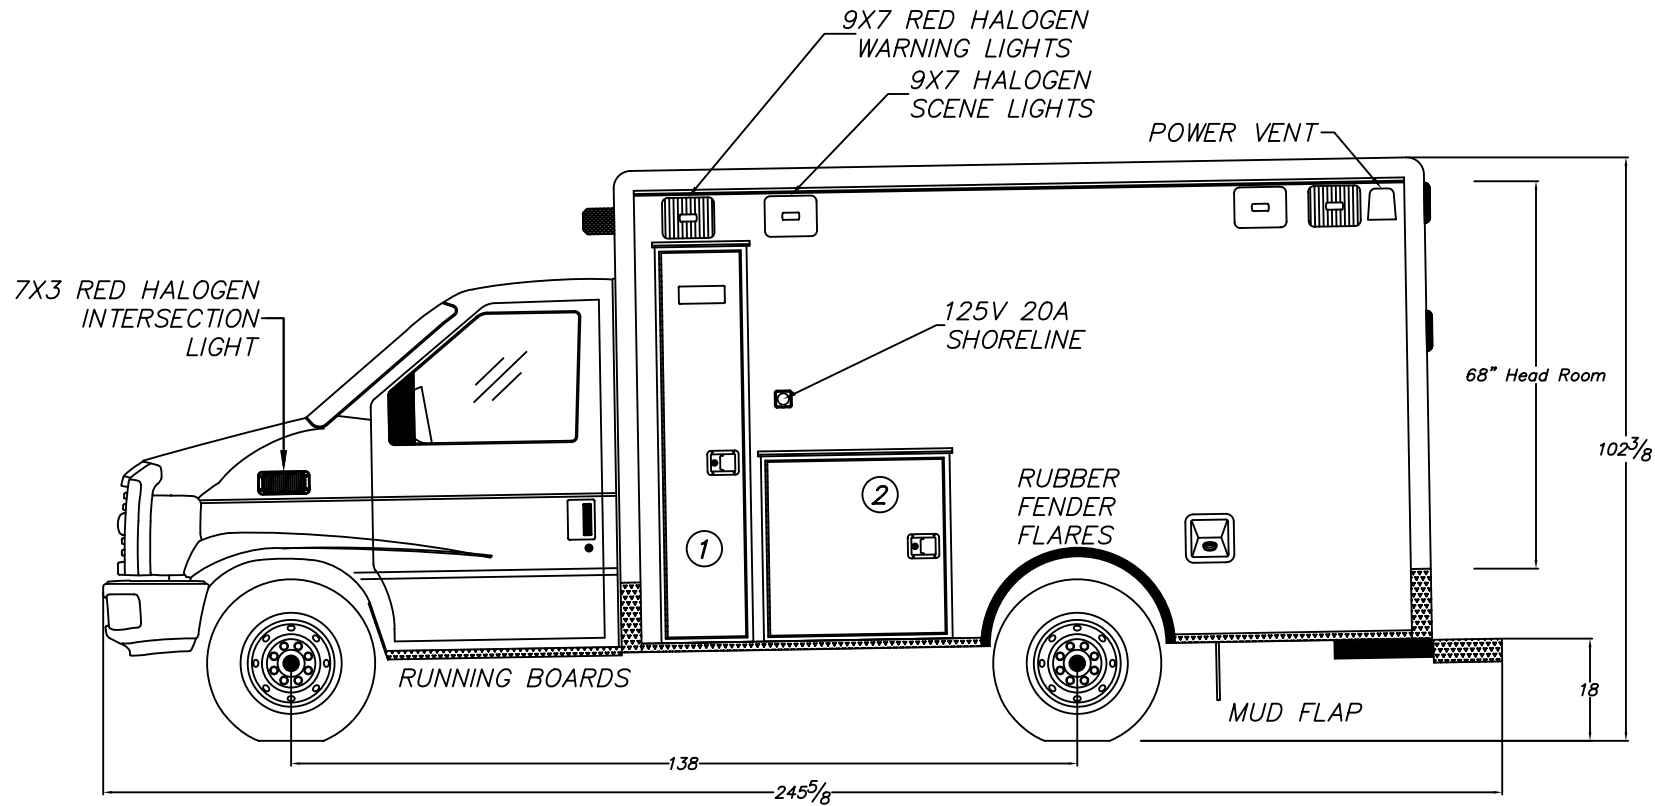


ENTRY & COMPARTMENT DOORS					COMPARTMENT SIZES INSIDE					DOOR SIZES	
NO.	DESCRIPTION	WIDTH	HEIGHT	DEPTH	NO.	COMPARTMENT TYPE	WIDTH	HEIGHT	DEPTH	WIDTH	HEIGHT
1	04-A007				1	OXYGEN COMPARTMENT	14"	64"	16 1/2"	12 3/8"	62 3/8"
2	04-A006				2	MID STORAGE COMPARTMENT	31"	31"	14 3/4"	29 3/8"	29 3/8"
COMPARTMENT TUBS					FORD E-350 138" W.B. MN86 MOD TYPE III AMBULANCE					 <p>3008 MOBILE DRIVE ELKHART, IN 46514 PH: 574-266-0911 SPECIALTY VEHICLES, INC. FAX: 574-266-6669</p> <p>"LET US SHOW YOU THE MEDIX DIFFERENCE" WWW.MEDIXAMBULANCE.COM</p>	
1	02-1017				DESCRIPTION: STREET SIDE EXTERIOR						
2	02-1018				DRAWN BY: Kurt E		DATE CREATED:		DRAWING NUMBER B		

Dealer:

Approved By:

Date:

Customer:

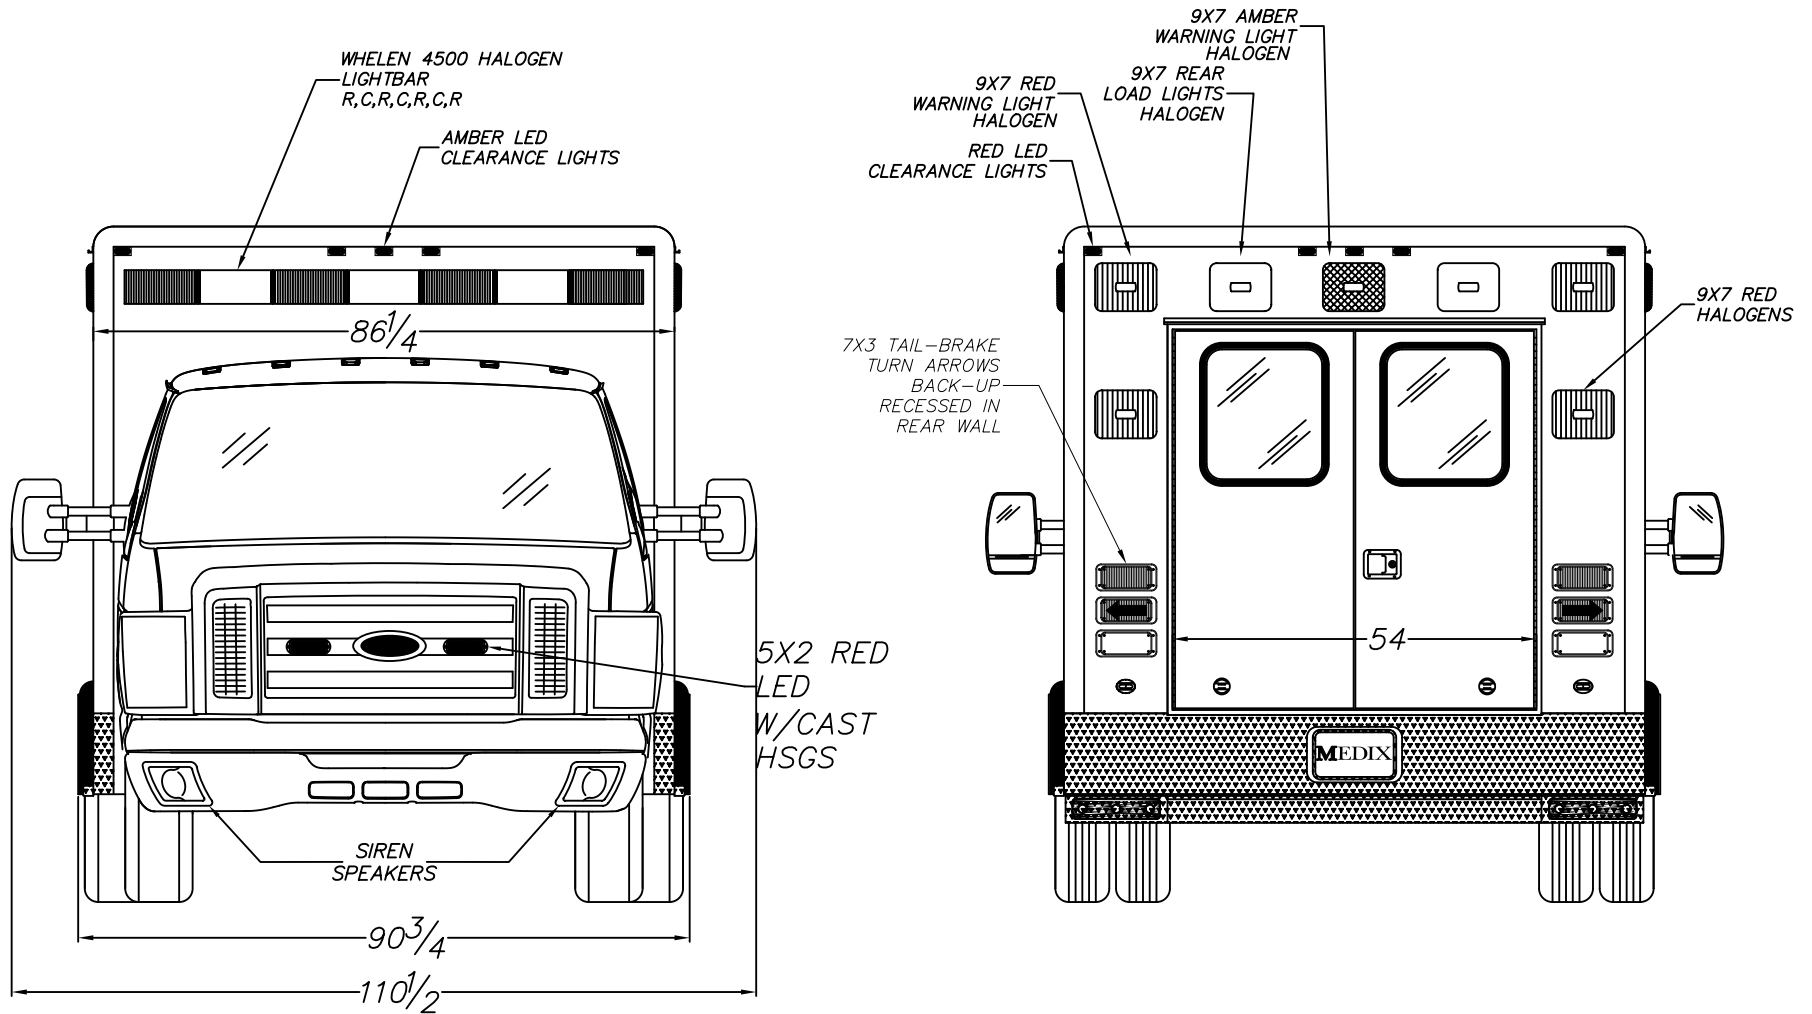

FORD E-350 138" W.B.		
MN86 MOD TYPE III AMBULANCE		
DESCRIPTION: FRONT & REAR EXTERIOR		
DRAWN BY: Kurt E	DATE CREATED:	DRAWING NUMBER C

MEDIX
SPECIALTY VEHICLES, INC.

3008 MOBILE DRIVE
ELKHART, IN 46514
PH: 574-266-0911
FAX: 574-266-6669


"LET US SHOW YOU THE MEDIX DIFFERENCE"
WWW.MEDIXAMBULANCE.COM

Dealer:

Approved By:

Date:

Customer:

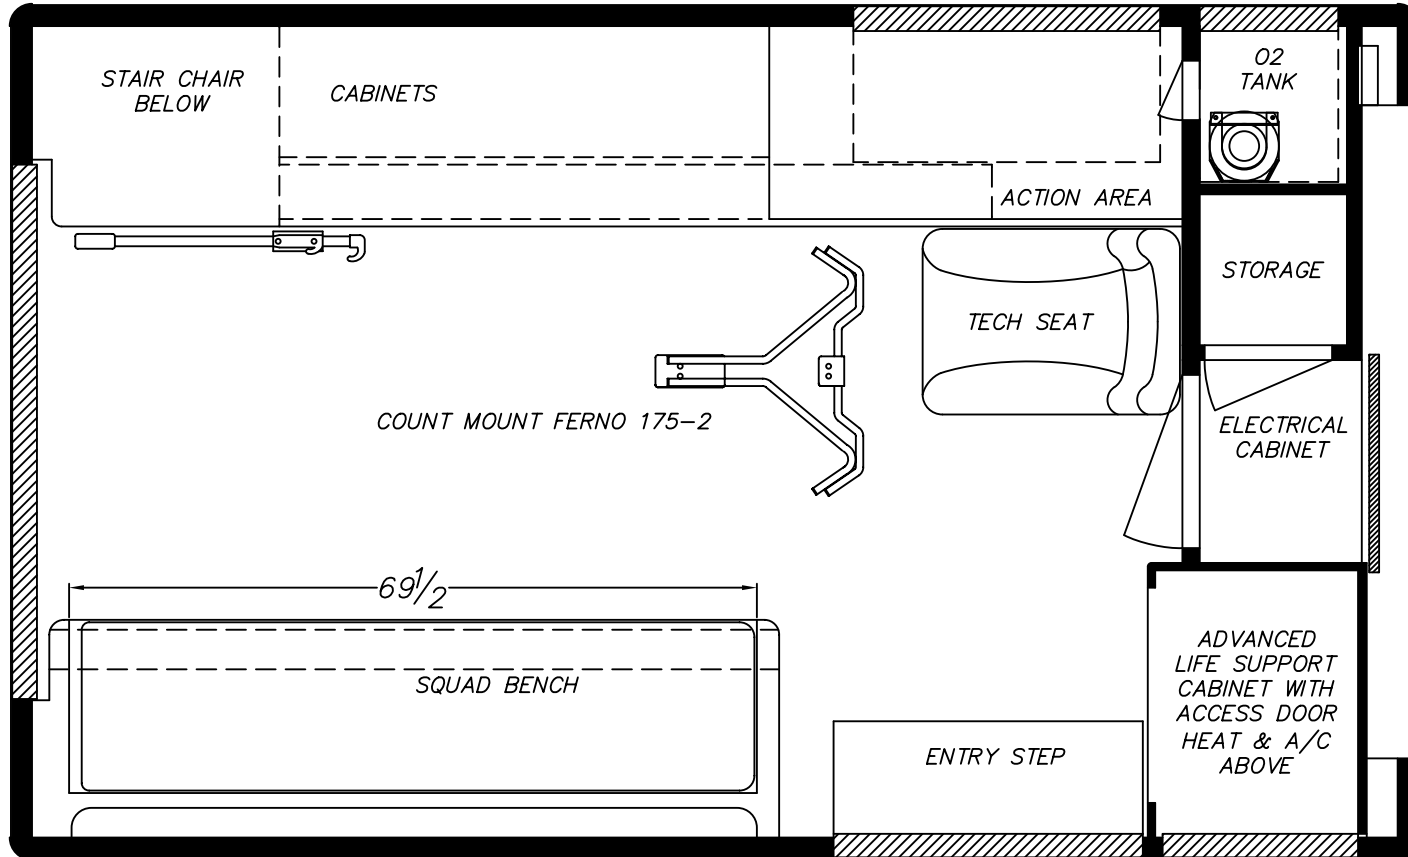

FORD E-350 138" W.B.		
MN86 MOD TYPE III AMBULANCE		
DESCRIPTION: PATIENT PLAN AREA		
DRAWN BY: Kurt E	DATE CREATED:	DRAWING NUMBER D


MEDIX
 SPECIALTY VEHICLES, INC.

3008 MOBILE DRIVE
 ELKHART, IN 46514
 PH: 574-266-0911
 FAX: 574-266-6669


"LET US SHOW YOU THE MEDIX DIFFERENCE"
 WWW.MEDIXAMBULANCE.COM

Dealer:

Approved By:

Date:

Customer:

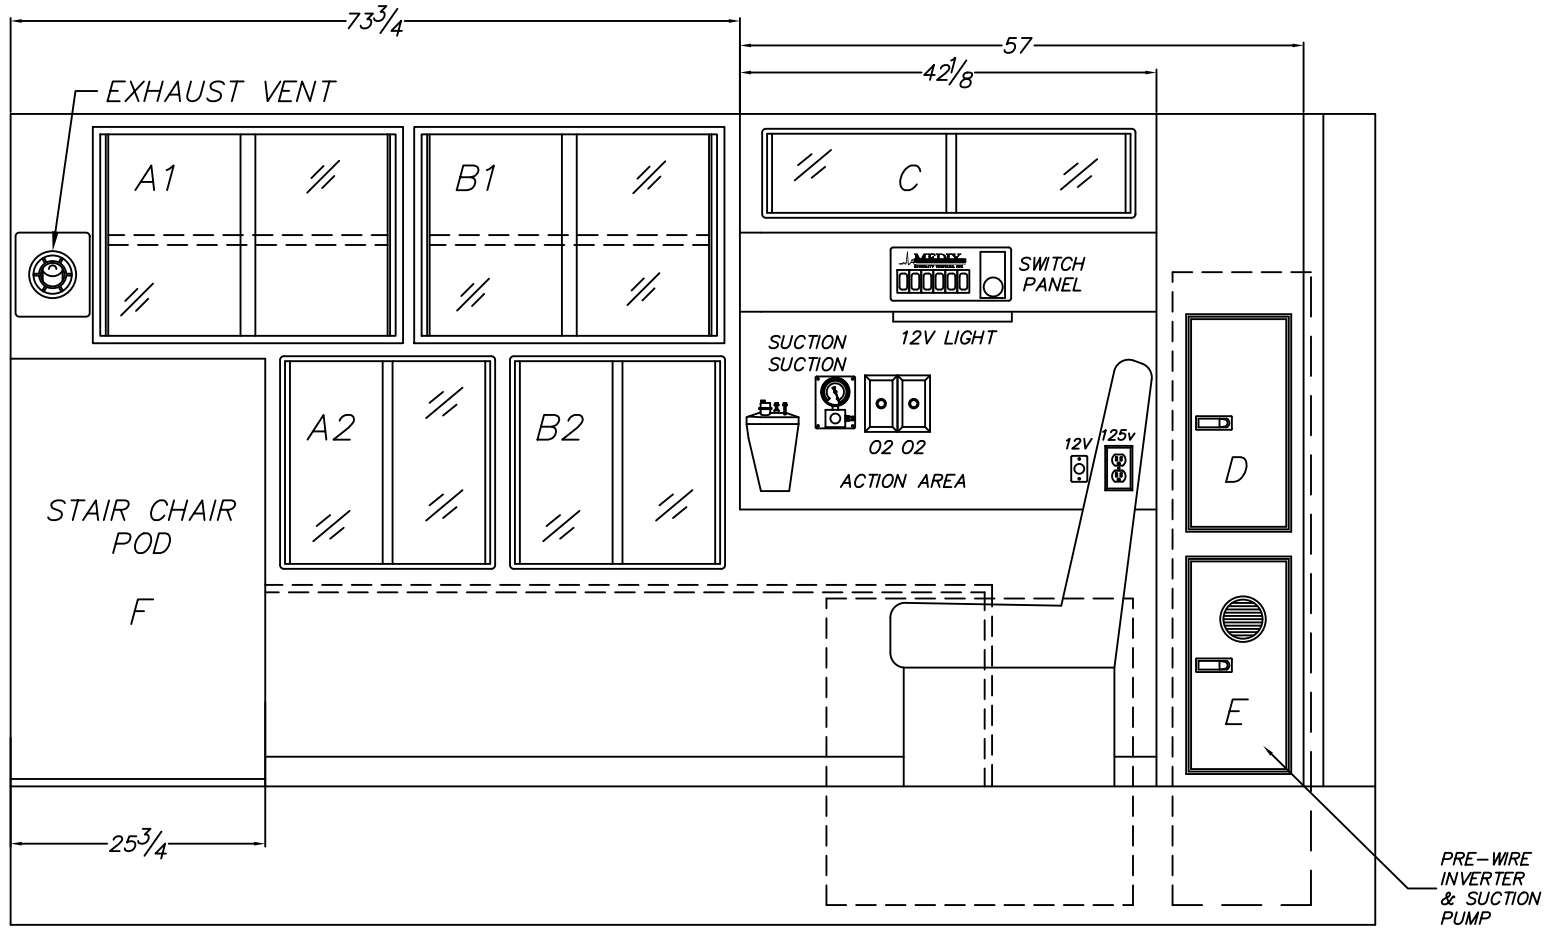

INTERIOR CABINET OPENING			
ITEM	HEIGHT	WIDTH	DEPTH
A1	20 1/2"	30"	21"
A2	20 1/2"	19"	21"
B1	20 1/2"	30"	21"
B2	20 1/2"	19"	21"
C	8 1/2"	35"	7 1/2"
D	21"	11"	16 1/4"
E	21"	11"	16 1/4"
F	42 1/2"	25 3/4"	21"

FORD E-350 138" W.B.
 MN86 MOD TYPE III AMBULANCE

DESCRIPTION: STREET SIDE INTERIOR

DRAWN BY: Kurt E DATE CREATED: DRAWING NUMBER E

MEDIX 3008 MOBILE DRIVE
 ELKHART, IN 46514
 PH: 574-266-0911
 SPECIALTY VEHICLES, INC. FAX: 574-266-6669


"LET US SHOW YOU THE MEDIX DIFFERENCE"
 WWW.MEDIXAMBULANCE.COM

Dealer:

Approved By:

Date:

Customer:

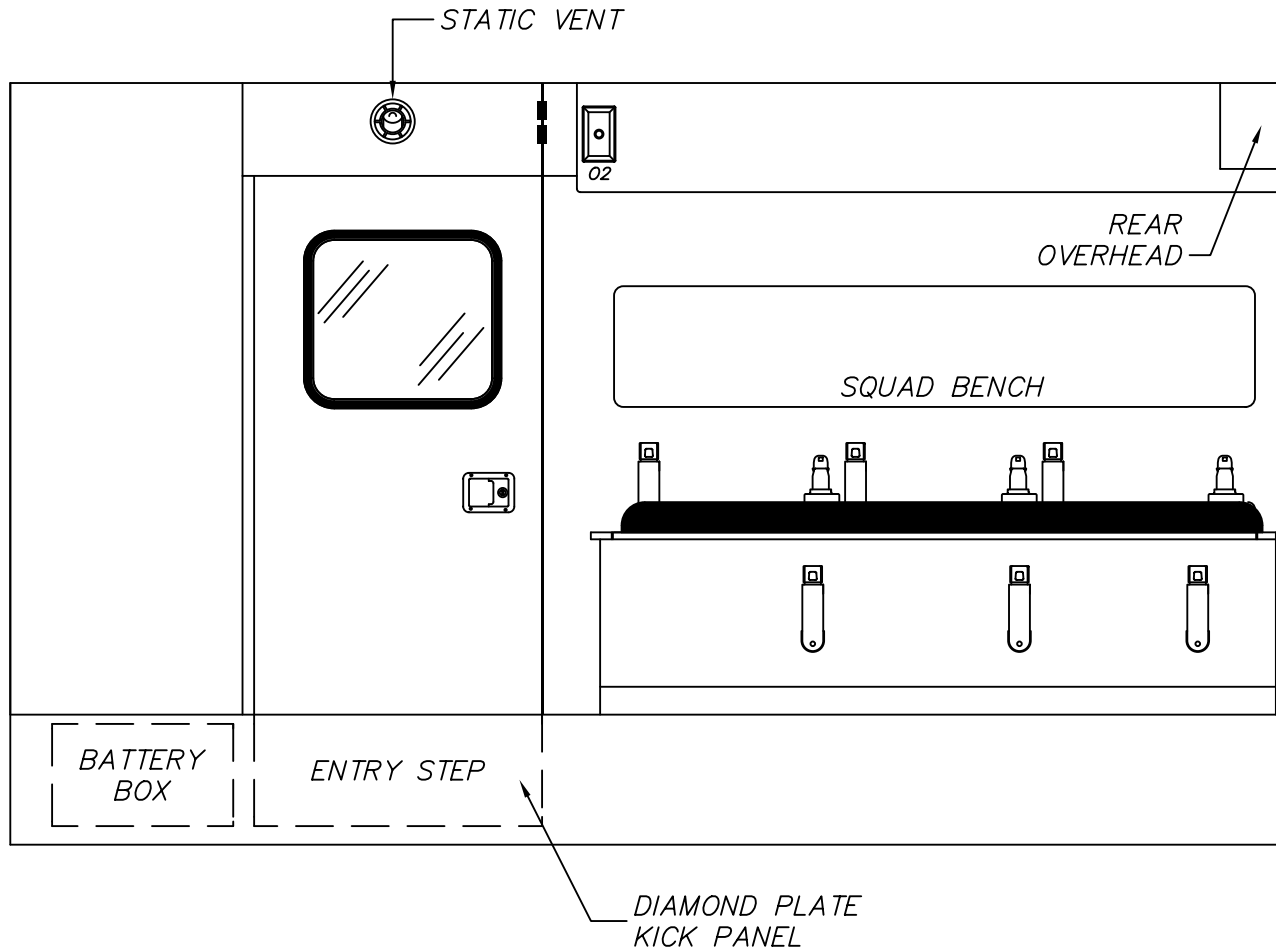

SEATBELT 4" PLATE LOCATION

WELDSHOP	33	INCHES	NOTE: THIS DIMENSION IS FROM THE BOTTOM OF THE WALL TO THE BOTTOM OF THE 4" PLATE				
CABINET SET	NOTE: HOLE FOR SEATBELT BOLTS IS 1 1/4" FROM TOP OF SQUAD BENCH & CPR SEAT TO CENTER OF THE SEATBELT BOLT						
LOCATION OF SEAT BELT DRILL HOLES FROM REAR EDGE OF SQUAD BENCH TO CENTER OF 1/2" HOLE		69 1/4"	50 3/4"	47"	29 1/2"	25 3/4"	7 1/4"


FORD E-350 138" W.B. MN86 MOD TYPE III AMBULANCE		
DESCRIPTION: CURB SIDE INTERIOR		
DRAWN BY: Kurt E	DATE CREATED: 11-11-09	DRAWING NUMBER F


MEDIX
SPECIALTY VEHICLES, INC.

3008 MOBILE DRIVE
ELKHART, IN 46514
PH: 574-266-0911
FAX: 574-266-6669

"LET US SHOW YOU THE MEDIX DIFFERENCE"
WWW.MEDIXAMBULANCE.COM

Dealer:	Approved By:	Date:	Customer:
----------------	---------------------	--------------	------------------

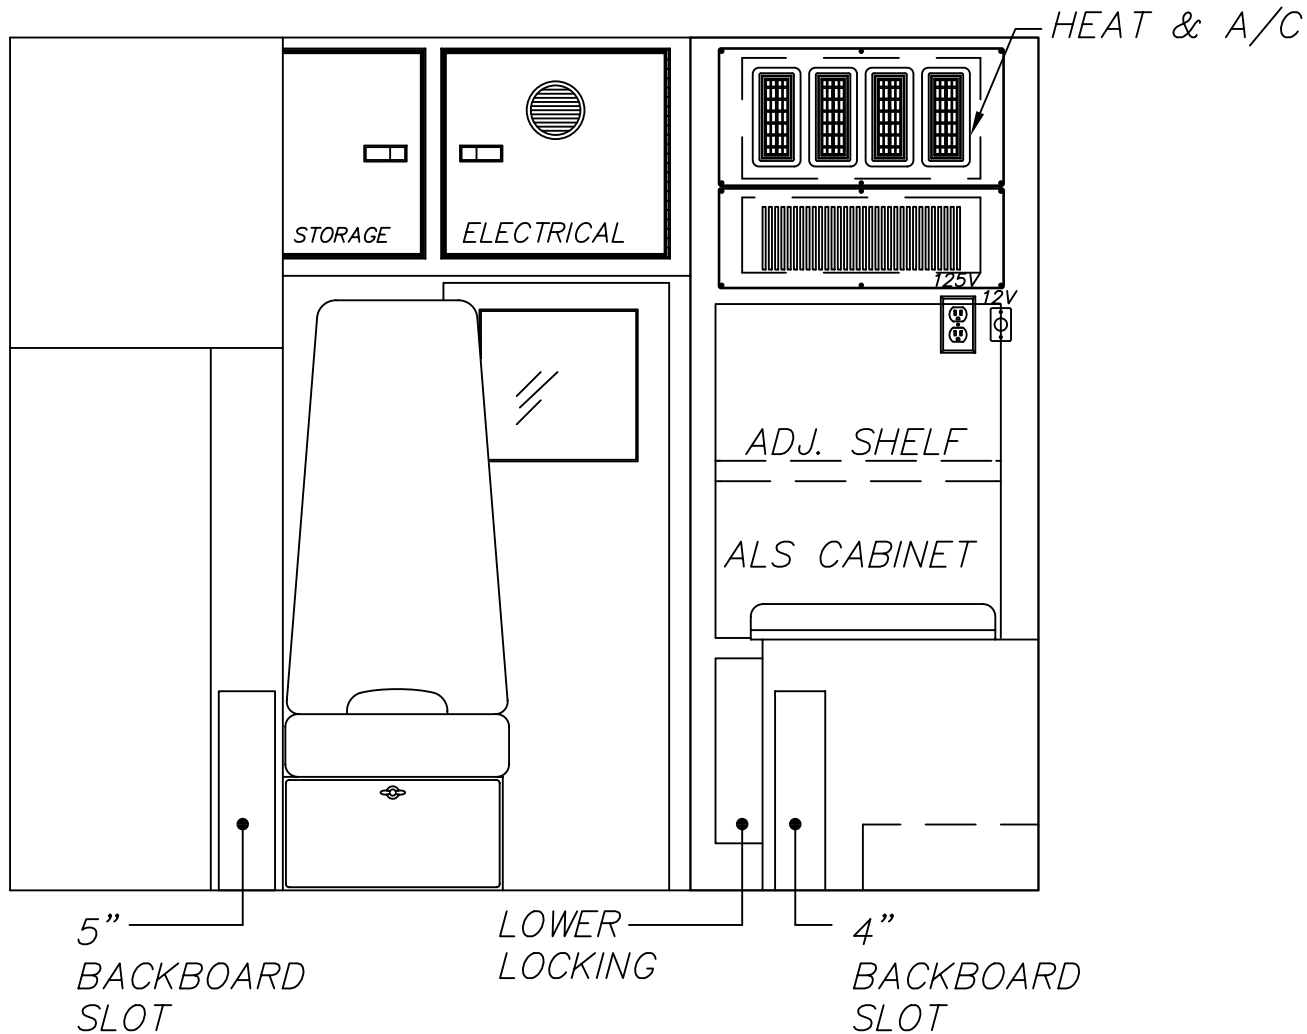


FORD E-350 138" W.B. MN86 MOD TYPE III AMBULANCE		
DESCRIPTION: FRONT ELEVATION		
DRAWN BY: Kurt E	DATE CREATED:	DRAWING NUMBER G
 3008 MOBILE DRIVE ELKHART, IN 46514 PH: 574-266-0911 SPECIALTY VEHICLES, INC. FAX: 574-266-6669 "LET US SHOW YOU THE MEDIX DIFFERENCE" WWW.MEDIXAMBULANCE.COM		

Dealer:


Approved By:

Date:

Customer:

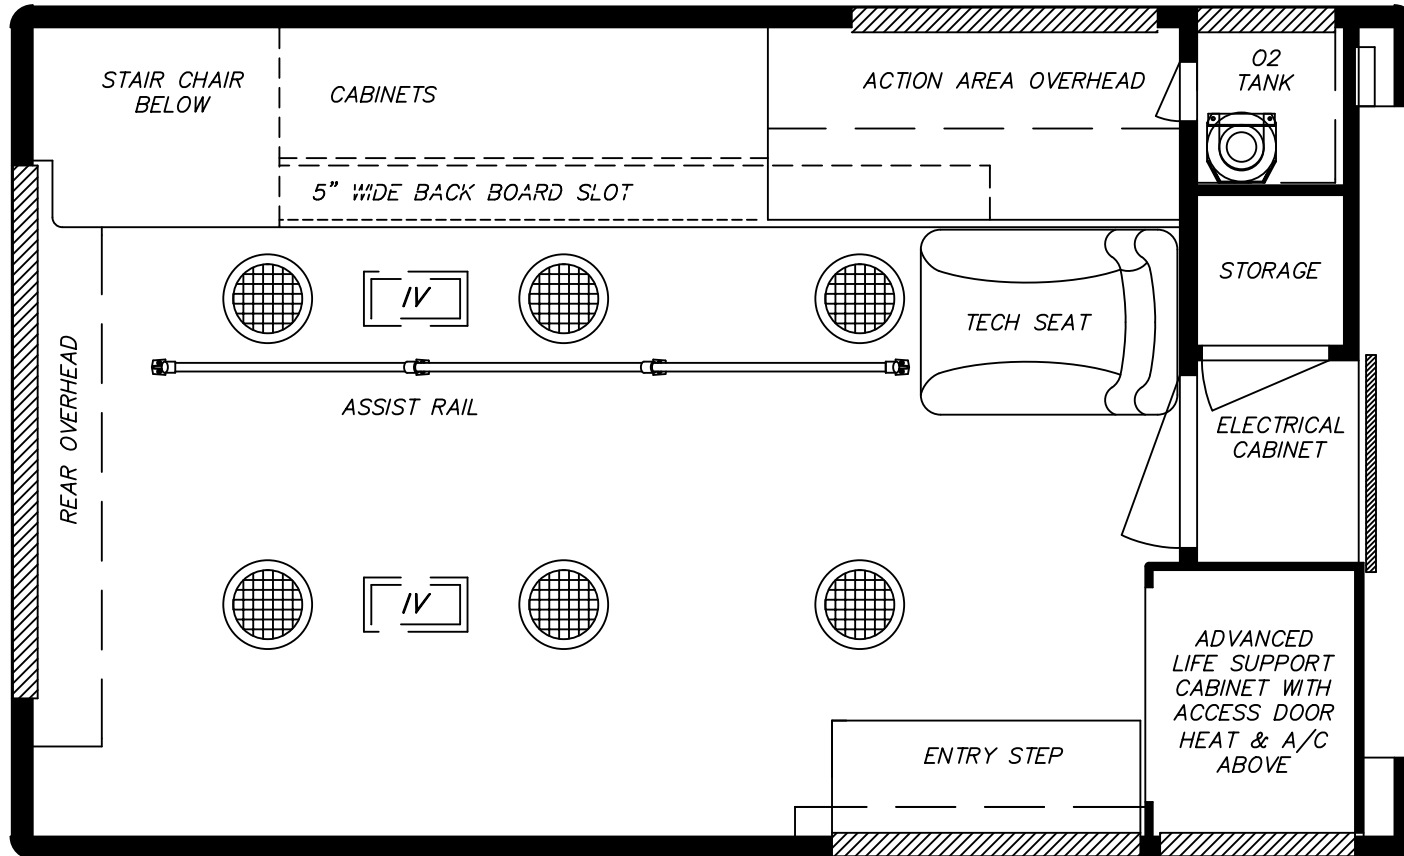

FORD E-350 138" W.B.		
MN86 MOD TYPE III AMBULANCE		
DESCRIPTION: CEILING LAYOUT		
DRAWN BY:	DATE CREATED:	DRAWING NUMBER
Kurt E		H



MEDIX 3008 MOBILE DRIVE
 ELKHART, IN 46514
 PH: 574-266-0911
 SPECIALTY VEHICLES, INC. FAX: 574-266-6669
 "LET US SHOW YOU THE MEDIX DIFFERENCE"
 WWW.MEDIXAMBULANCE.COM

Dealer:

Approved By:

Date:

Customer:

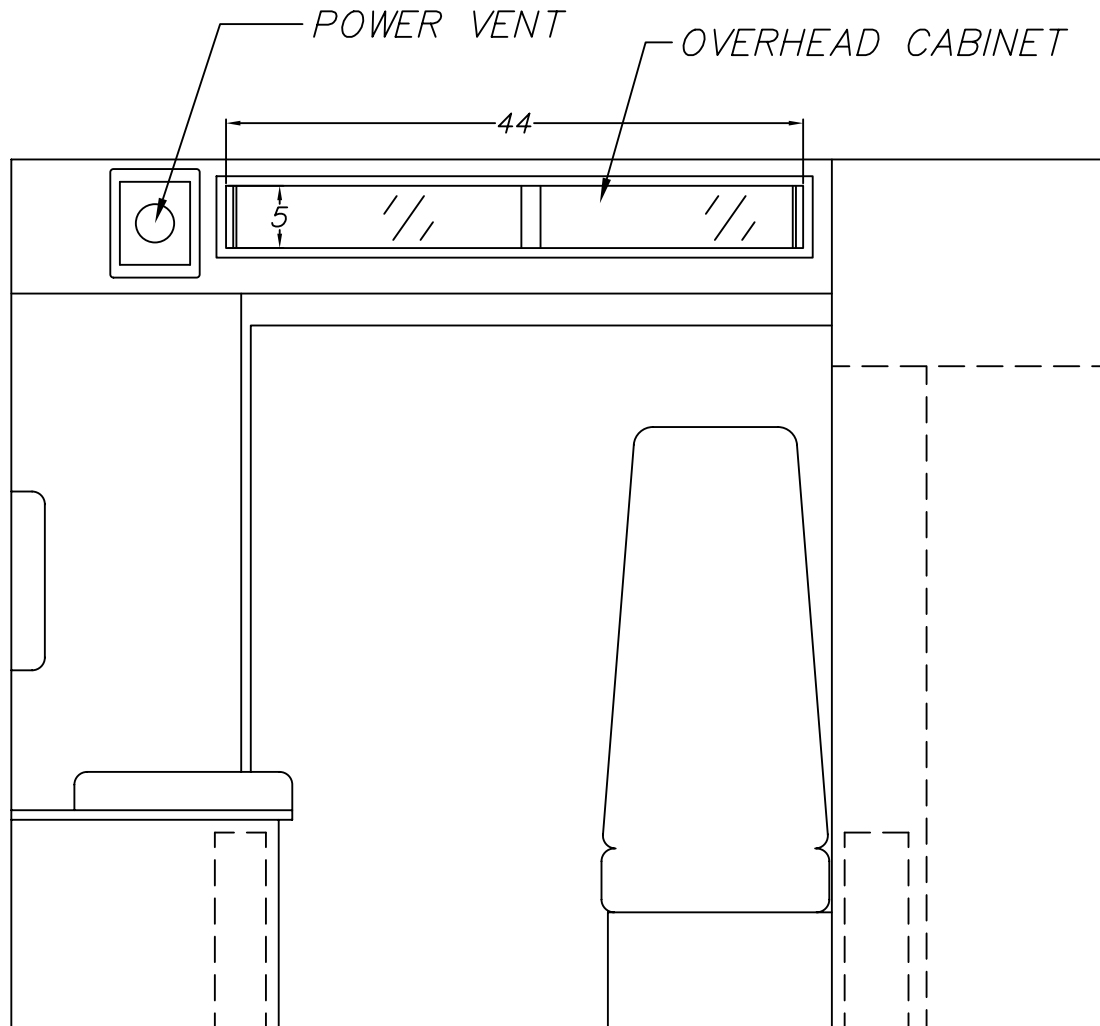

FORD E-350 138" W.B.		
MN86 MOD TYPE III AMBULANCE		
DESCRIPTION: REAR ELEVATION		
DRAWN BY: Kurt E	DATE CREATED:	DRAWING NUMBER 1

MEDIX 3008 MOBILE DRIVE
ELKHART, IN 46514
PH: 574-266-0911
SPECIALTY VEHICLES, INC. FAX: 574-266-6669

"LET US SHOW YOU THE MEDIX DIFFERENCE"
WWW.MEDIXAMBULANCE.COM