


COMPARTMENT SIZES				COMPARTMENT & ENTRY DOORS				COMPARTMENT TUBS			
NOTE: THE DIMENSIONS BELOW ARE ROUGH OPENINGS, SUBTRACT 1/4" FOR TUB SIZE				NO.	PART NUMBER	NO.	PARTNUMBER	NO.	PART NUMBER	NO.	PARTNUMBER
NO.	COMPARTMENT TYPE	WIDTH	HEIGHT	5	---	SE	71-101286	5	---	-	---
4	---	---	---	6	71-101527	-	---	6	41-101229	-	---
5	---	---	---	7	---	-	---	7	---	-	---
6	BACKBOARD COMPARTMENT	12 1/2"	75 5/8"	FREIGHTLINER-SPRINTER Sprinter MN86/142 TYPE III AMB. 68"HR <small>DESCRIPTION:</small> CURB SIDE EXTERIOR							
7	---	---	---								
COMPARTMENT / ENTRY DOOR SIZES				MEDIX <small>SPECIALTY VEHICLES, INC.</small> "LET US SHOW YOU THE MEDIX DIFFERENCE" WWW.MEDIXAMBULANCE.COM							
NO.	COMPARTMENT / ENTRY DOOR TYPE	WIDTH	HEIGHT								
4	---	---	---	<small>DRAWN BY:</small> D.EDWARDS <small>DATE CREATED:</small> 11/8/13 <small>SCALE:</small> 5/16"=1' <small>REVISED BY:</small> D.EDWARDS <small>DATE REVISED:</small> 11/14/13 <small>REVISION:</small> A							
6	BACKBOARD COMPARTMENT DOOR	11 3/16"	74 5/8"	<small>3008 MOBILE DRIVE</small> <small>ELKHART, IN 46514</small> <small>PH: 574-266-0911</small> <small>FAX: 574-266-6669</small>							
7	---	---	---								

Note: Drawings are for reference only, measurements may vary from actual product.

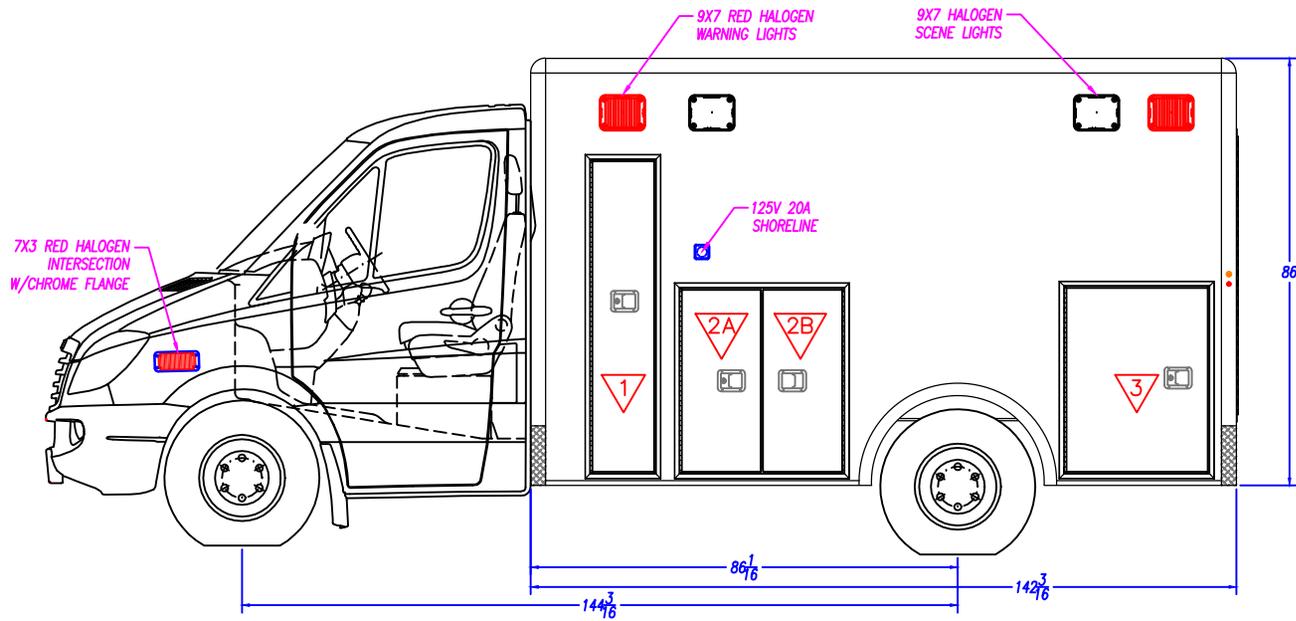

COMPARTMENT SIZES				
NOTE: THE DIMENSIONS BELOW ARE ROUGH OPENINGS, SUBTRACT 1/4" FOR TUB SIZE				
NO.	COMPARTMENT TYPE	WIDTH	HEIGHT	DEPTH
1	O2 COMPARTMENT	13 3/4"	63 3/4"	13 1/2"
2	MID STORAGE COMPARTMENT	33 3/4"	37 3/4"	13 3/4"
3	REAR STORAGE COMPARTMENT	29 3/4"	38 1/4"	13 3/4"
4	---	---	---	---

COMPARTMENT & ENTRY DOORS			
NO.	PART NUMBER	NO.	PARTNUMBER
1	71-101265	3	71-101597
2A	71-101592	-	---
2B	71-101594	-	---

COMPARTMENT TUBS			
NO.	PART NUMBER	NO.	PARTNUMBER
1	41-101222	-	---
2	41-101230	-	---
3	41-101599	-	---

COMPARTMENT / ENTRY DOOR SIZES			
NO.	COMPARTMENT / ENTRY DOOR TYPE	WIDTH	HEIGHT
1	O2 COMPARTMENT DOOR	12 3/8"	62 3/8"
2A	MID STORAGE COMPARTMENT "A" DOOR	16 1/8"	36 3/4"
2B	MID STORAGE COMPARTMENT "B" DOOR	17 1/8"	36 3/4"
3	REAR STORAGE COMPARTMENT DOOR	29 3/8"	37 1/8"


FREIGHTLINER-SPRINTER
Sprinter MN86/142 TYPE III AMB. 68"HR
DESCRIPTION:
STREET SIDE EXTERIOR

DRAWN BY: D.EDWARDS	DATE CREATED: 11/8/13	SCALE: 5/16"=1'
REVISED BY: D.EDWARDS	DATE REVISED: 11/14/13	REVISION: A

Note: Drawings are for reference only, measurements may vary from actual product.

3008 MOBILE DRIVE
ELKHART, IN 46514
PH: 574-266-0911
FAX: 574-266-6669

"LET US SHOW YOU THE MEDIX DIFFERENCE"
WWW.MEDIXAMBULANCE.COM

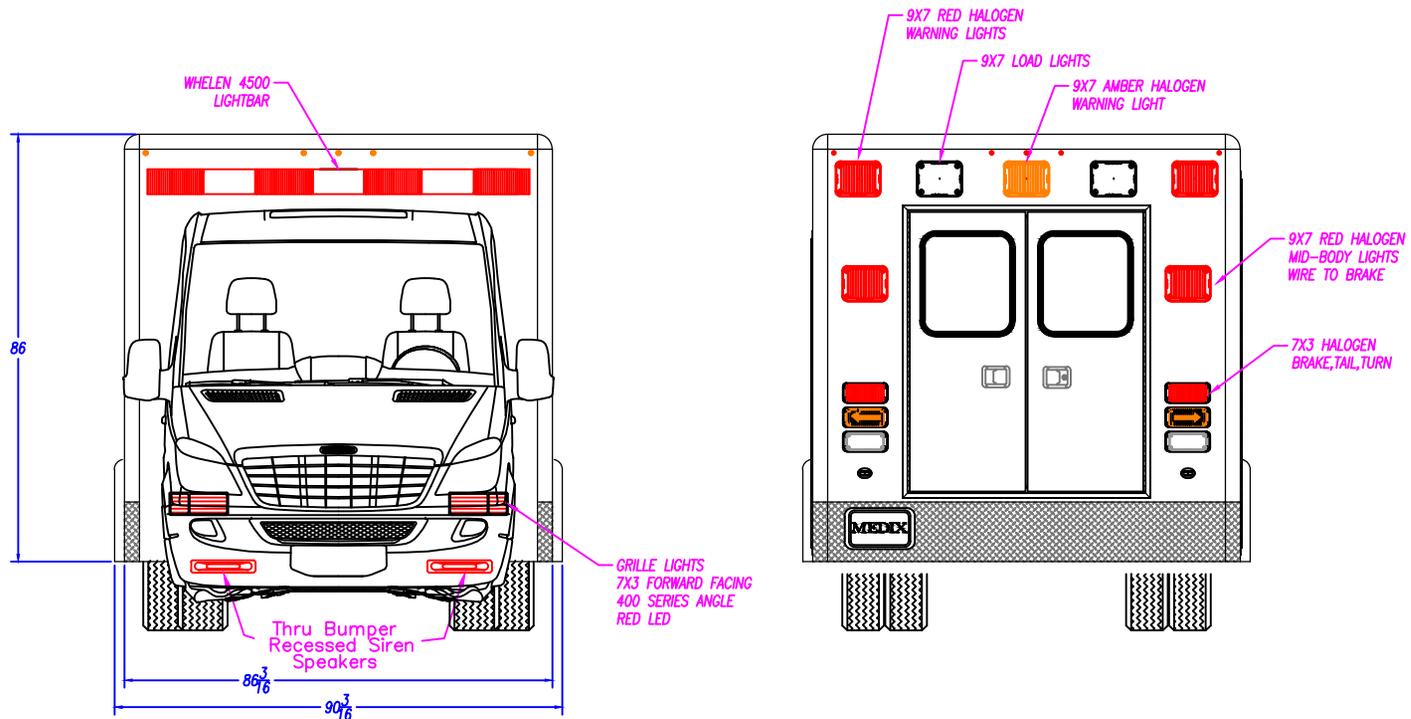

REAR ENTRY DOOR SIZES

NO.	WIDTH	HEIGHT	PART NUMBER
R1	23 3/16"	56 7/16"	71-101289
R2	24 1/2"	56 7/16"	71-101291

FREIGHTLINER-SPRINTER Sprinter MN86/142 TYPE III AMB. 68"HR		
FRONT & REAR EXTERIOR		
DRAWN BY: D.EDWARDS	DATE CREATED: 11/8/13	SCALE: 5/16"=1'
REVISED BY: D.EDWARDS	DATE REVISED: 11/14/13	REVISION: A
<small>Note: Drawings are for reference only, measurements may vary from actual product.</small>		

3008 MOBILE DRIVE
ELKHART, IN 46514
PH: 574-266-0911
FAX: 574-266-6669

"LET US SHOW YOU THE MEDIX DIFFERENCE"

WWW.MEDIXAMBULANCE.COM

Dealer: MEDIX


Approved By:

Date:

Customer: DEMO

13-XXXX

Sheet
D

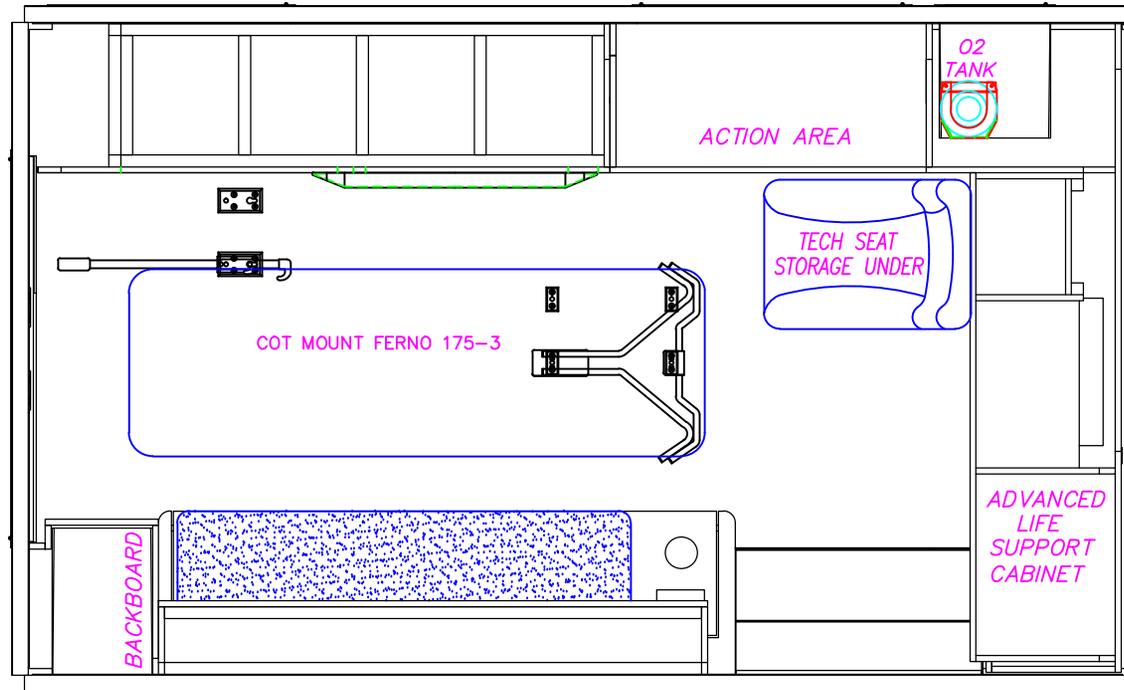

FREIGHTLINER-SPRINTER
 Sprinter MN86/142 TYPE III AMB. 68"HR

DESCRIPTION:

PATIENT AREA PLAN

DRAWN BY: D. EDWARDS	DATE CREATED: 11/8/13	SCALE: 1/2"=1'
REVISED BY: D. EDWARDS	DATE REVISED: 11/14/13	REVISION: A

Note: Drawings are for reference only, measurements may vary from actual product.



3008 MOBILE DRIVE
 ELKHART, IN 46514
 PH: 574-266-0911
 FAX: 574-266-6669

"LET US SHOW YOU THE MEDIX DIFFERENCE"
 WWW.MEDIXAMBULANCE.COM

Dealer: MEDIX


Approved By:

Date:

Customer: DEMO

13-XXXX

Sheet
D

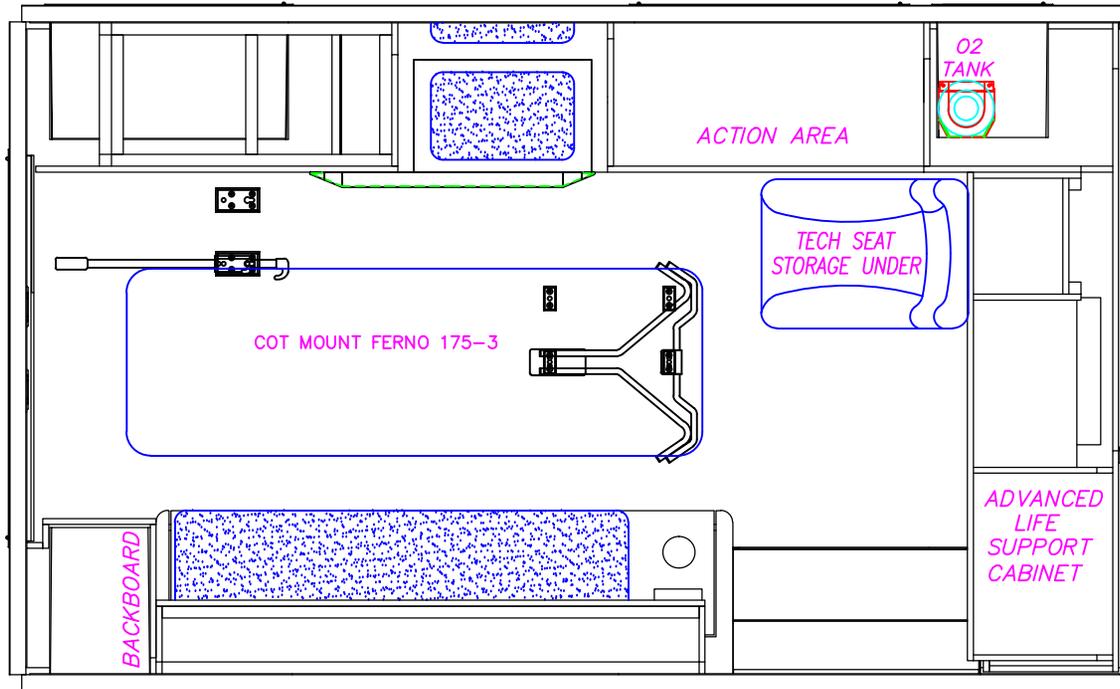

FREIGHTLINER-SPRINTER
Sprinter MN86/142 TYPE III AMB. 68"HR

DESCRIPTION:
PATIENT AREA PLAN


DRAWN BY: D.EDWARDS	DATE CREATED: 11/8/13	SCALE: 1/2"=1'
REVISED BY: D.EDWARDS	DATE REVISED: 11/14/13	REVISION: A

Note: Drawings are for reference only, measurements may vary from actual product.



3008 MOBILE DRIVE
ELKHART, IN 46514
PH: 574-266-0911
FAX: 574-266-6669

"LET US SHOW YOU THE MEDIX DIFFERENCE"
WWW.MEDIXAMBULANCE.COM

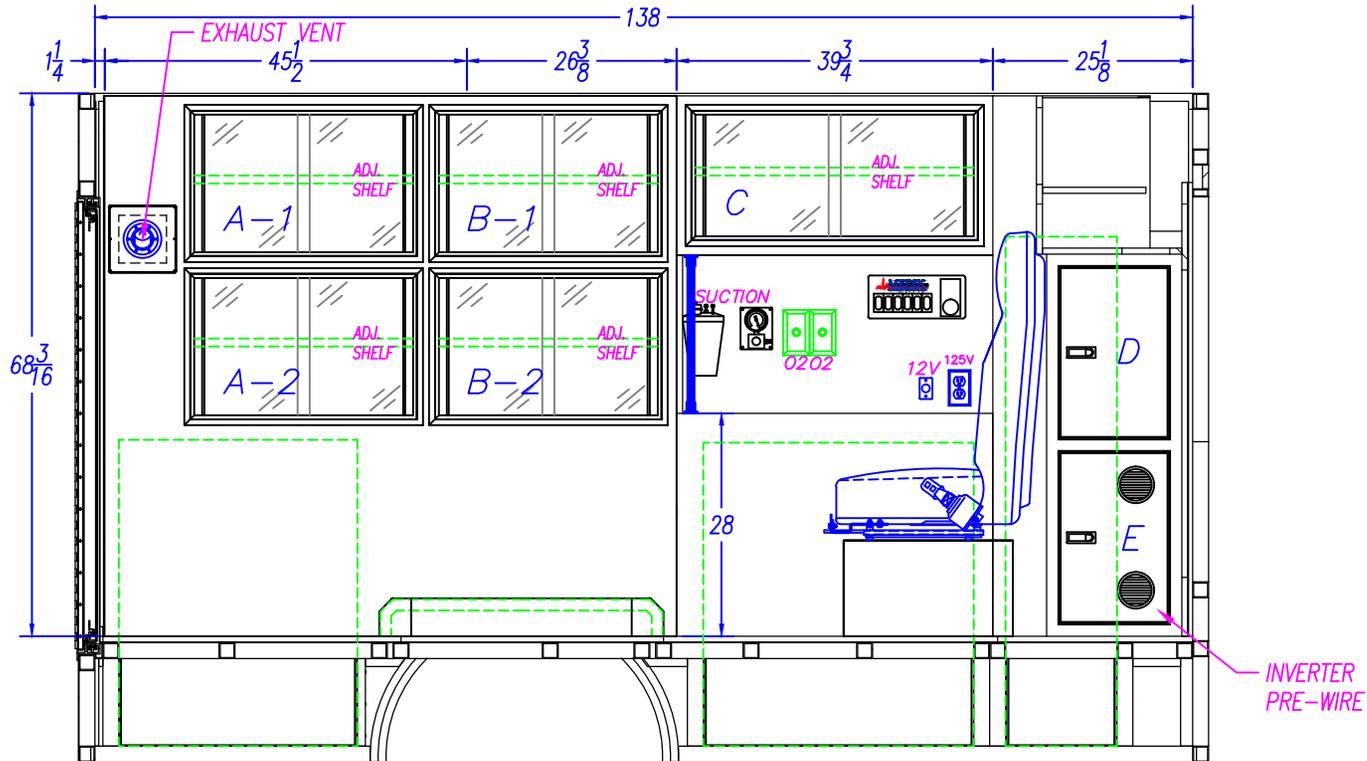

INTERIOR CABINET STORAGE					SPECIAL NOTE
ITEM	HEIGHT	WIDTH	DEPTH		
A-1	18 1/4"	28 1/2"	16"		
A-2	18 1/4"	28 1/2"	16"		
B-1	18 1/4"	28 1/2"	16"		
B-2	18 1/4"	28 1/2"	16"		
C	16 1/4"	36"	16"		
D	20 7/8"	13 1/4"	15"		
E	20 7/8"	13 1/4"	15"		

FREIGHTLINER-SPRINTER
Sprinter MN86/142 TYPE III AMB. 68"HR

STREET SIDE INTERIOR


DRAWN BY: D. EDWARDS	DATE CREATED: 11/8/13	SCALE: 1/2"=1'
REVISED BY: D. EDWARDS	DATE REVISED: 11/14/13	REVISION: A

Note: Drawings are for reference only, measurements may vary from actual product.

3008 MOBILE DRIVE
ELKHART, IN 46514
PH: 574-266-0911
FAX: 574-266-6669

"LET US SHOW YOU THE MEDIX DIFFERENCE"


WWW.MEDIXAMBULANCE.COM

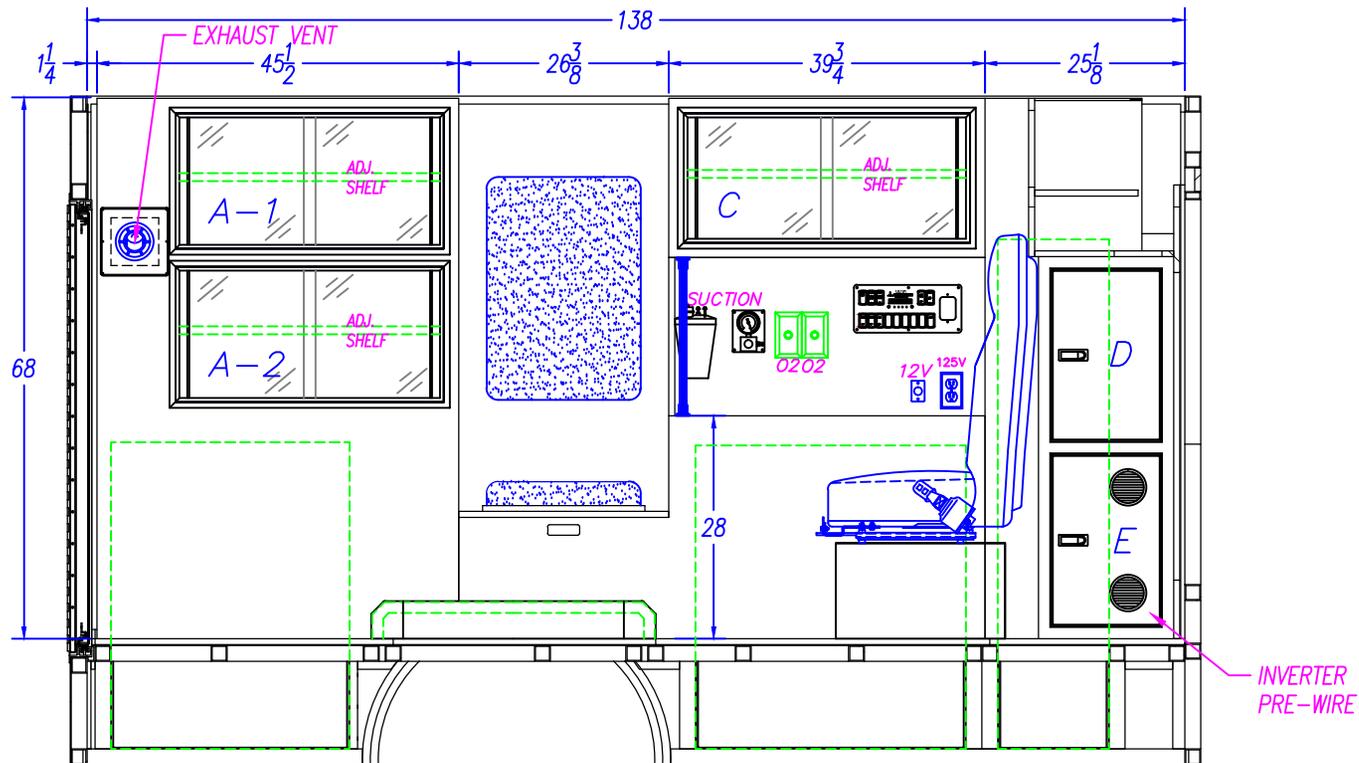

INTERIOR CABINET STORAGE				FREIGHTLINER-SPRINTER Sprinter MN86/142 TYPE III AMB. 68"HR	
ITEM	HEIGHT	WIDTH	DEPTH	SPECIAL NOTE	
A-1	17"	33 3/4"	16"		
A-2	17"	33 3/4"	16"		
C	16 1/4"	36"	16"		
D	20 7/8"	13 1/4"	15"		
E	20 7/8"	13 1/4"	15"		
F					

STREET SIDE INTERIOR		
DRAWN BY: D. EDWARDS	DATE CREATED: 11/8/13	SCALE: 1/2"=1'
REVISED BY: D. EDWARDS	DATE REVISED: 11/14/13	REVISION: A
Note: Drawings are for reference only, measurements may vary from actual product.		


	SPECIALTY VEHICLES, INC.
"LET US SHOW YOU THE MEDIX DIFFERENCE" WWW.MEDIXAMBULANCE.COM	3008 MOBILE DRIVE ELKHART, IN 46514 PH: 574-266-0911 FAX: 574-266-6669

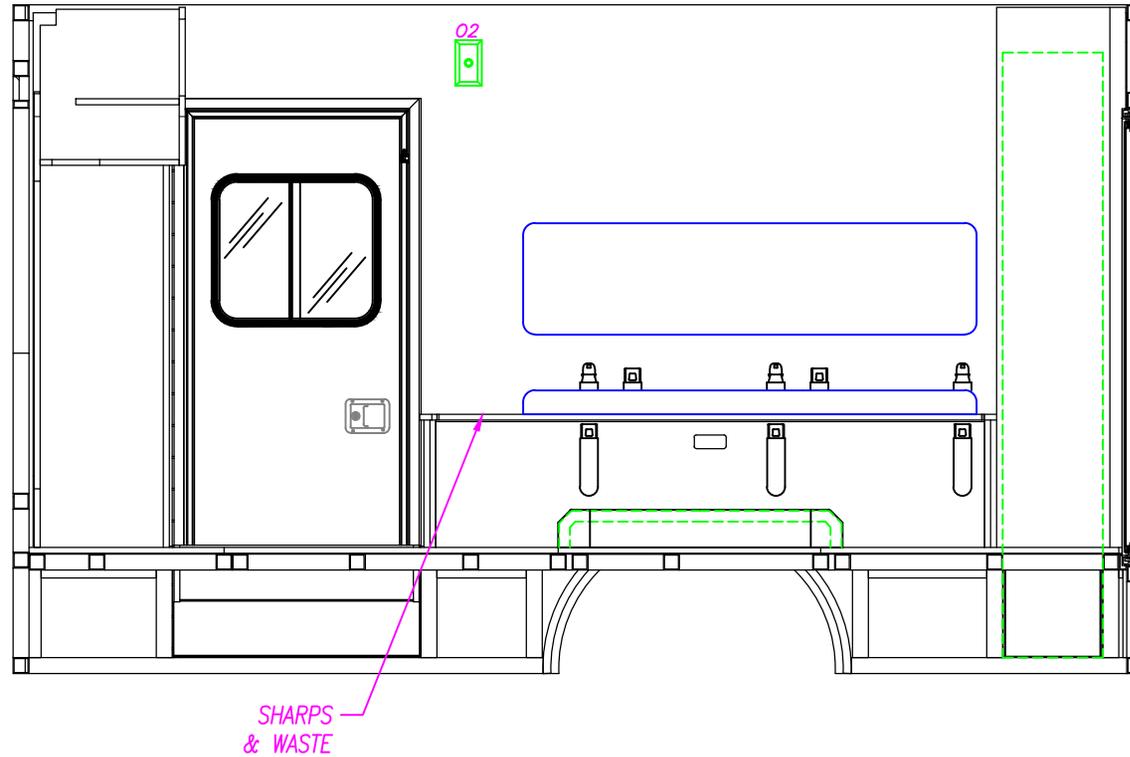

4" SEATBELT PLATE LOCATION	WELD SHOP	33 INCHES	NOTE: THIS DIMENSION IS FROM THE BOTTOM OF THE WALL TO THE BOTTOM OF THE 4" PLATE.						
	CABINET SHOP	NOTE: THE HOLES FOR THE TOP SEATBELT BOLTS ARE 1 1/4" FROM THE TOP OF THE SQUAD BENCH TO THE CENTER OF THE SEATBELT BOLT. NOTE: THE HOLES FOR THE BOTTOM SEATBELT BOLTS ON THE SQUAD BENCH ARE 9 3/8" FROM THE TOP OF THE FLOOR TO THE CENTER OF THE BOLT.							
	NOTE: READ THE DIMENSIONS FROM RIGHT TO LEFT AS VIEWED	THE LOCATION OF THE BOTTOM SEATBELT HOLES ARE FROM THE REAR OF THE SQUAD BENCH TO THE CENTER OF THE 1/2" HOLE	BOTTOM			51 1/4"	27 3/4"	4 1/4"	
	THE LOCATION OF THE TOP SEATBELT HOLES ARE FROM THE REAR WALL TO THE CENTER OF THE 1/2" HOLE	TOP	51 1/4"	45 3/4"	27 3/4"	22 1/4"	4 1/4"		

FREIGHTLINER-SPRINTER		
Sprinter MN86/142 TYPE III AMB. 68"HR		
CURB SIDE INTERIOR		
DRAWN BY: D. EDWARDS	DATE CREATED: 11/8/13	SCALE: 1/2"=1'
REVISED BY: D. EDWARDS	DATE REVISED: 11/14/13	REVISION: A
Note: Drawings are for reference only, measurements may vary from actual product.		

	3008 MOBILE DRIVE ELKHART, IN 46514 PH: 574-266-0911 FAX: 574-266-6669
	SPECIALTY VEHICLES, INC. "LET US SHOW YOU THE MEDIX DIFFERENCE" WWW.MEDIXAMBULANCE.COM

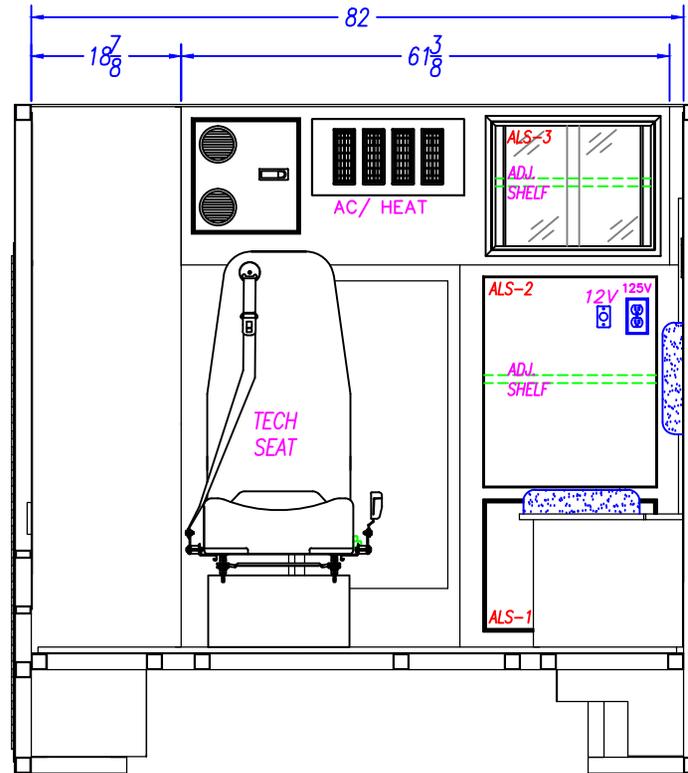

INTERIOR CABINET STORAGE				SPECIAL NOTE
ITEM	HEIGHT	WIDTH	DEPTH	
ALS-1	18 3/16"	26 1/4"	15 1/2"	
ALS-2	27 3/16"	26 1/4"	15 1/2"	
ALS-3	16"	20 1/2"	16"	

FREIGHTLINER-SPRINTER		
Sprinter MN86/142 TYPE III AMB. 68"HR		
DESCRIPTION:		
FRONT ELEVATION		
DRAWN BY: D.EDWARDS	DATE CREATED: 11/8/13	SCALE: 1/2"=1'
REVISED BY: D.EDWARDS	DATE REVISED: 11/14/13	REVISION: A
Note: Drawings are for reference only, measurements may vary from actual product.		

 SPECIALTY VEHICLES, INC.	3008 MOBILE DRIVE
	ELKHART, IN 46514
	PH: 574-266-0911
	FAX: 574-266-6669
"LET US SHOW YOU THE MEDIX DIFFERENCE"	
WWW.MEDIXAMBULANCE.COM	

Dealer: MEDIX


Approved By:

Date:

Customer: DEMO

13-XXXX

Sheet
H

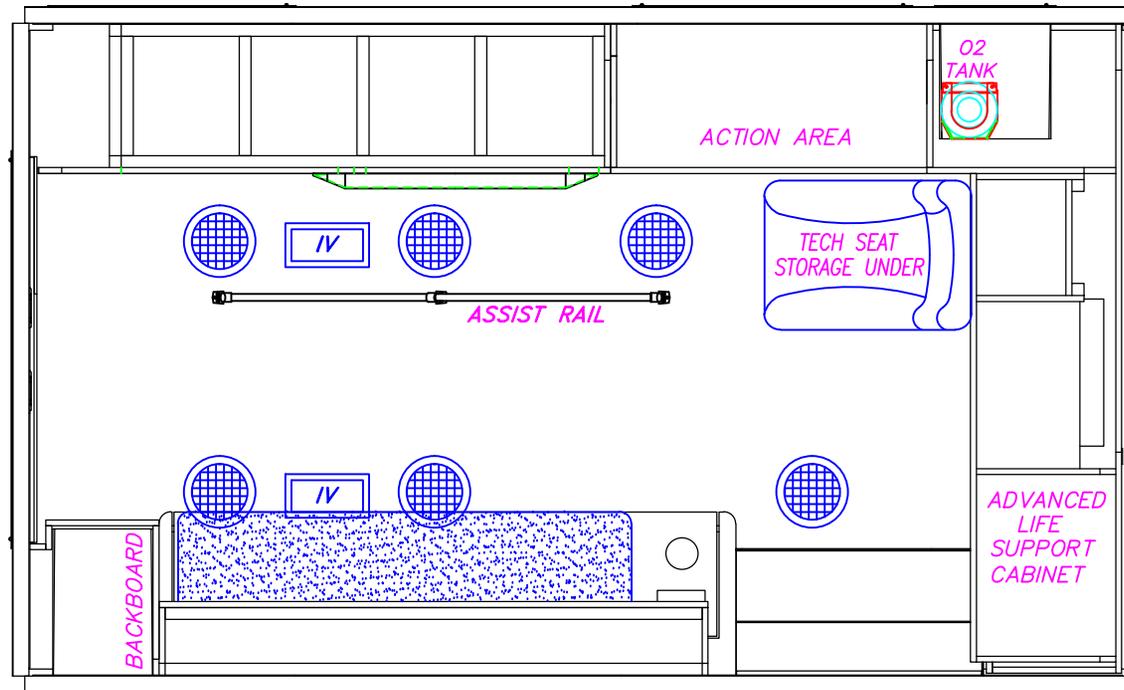

FREIGHTLINER-SPRINTER		
Sprinter MN86/142 TYPE III AMB. 68"HR		
DESCRIPTION:		
CEILING LAYOUT		
DRAWN BY: D.EDWARDS	DATE CREATED: 11/8/13	SCALE: 1/2"=1'
REVISED BY: D.EDWARDS	DATE REVISED: 11/14/13	REVISION: A
Note: Drawings are for reference only, measurements may vary from actual product.		


MEDIX 3008 MOBILE DRIVE
 ELKHART, IN 46514
 PH: 574-266-0911
 SPECIALTY VEHICLES, INC. FAX: 574-266-6669
 "LET US SHOW YOU THE MEDIX DIFFERENCE"
 WWW.MEDIXAMBULANCE.COM

Dealer: MEDIX


Approved By:

Date:

Customer: DEMO


13-XXXX

Sheet
H

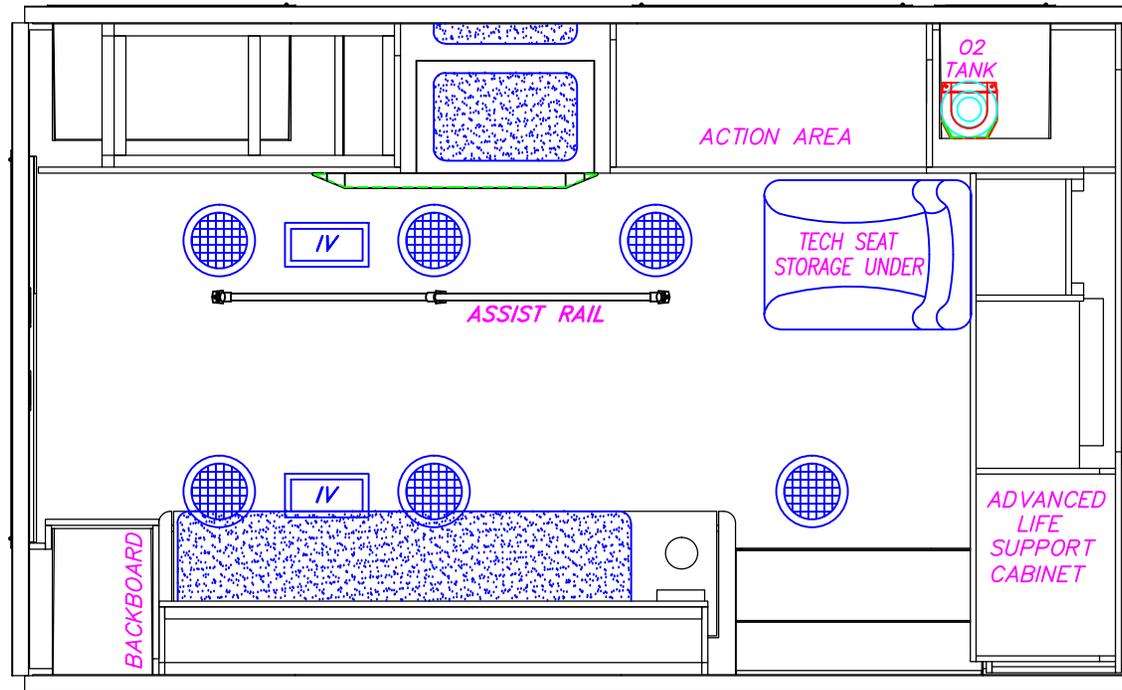

FREIGHTLINER-SPRINTER		
Sprinter MN86/142 TYPE III AMB. 68"HR		
DESCRIPTION:		
CEILING LAYOUT		
DRAWN BY:	DATE CREATED:	SCALE:
D.EDWARDS	11/8/13	1/2"=1'
REVISED BY:	DATE REVISED:	REVISION:
D.EDWARDS	11/14/13	A
Note: Drawings are for reference only, measurements may vary from actual product.		


MEDIX 3008 MOBILE DRIVE
 ELKHART, IN 46514
 PH: 574-266-0911
 SPECIALTY VEHICLES, INC. FAX: 574-266-6669
 "LET US SHOW YOU THE MEDIX DIFFERENCE"
 WWW.MEDIXAMBULANCE.COM

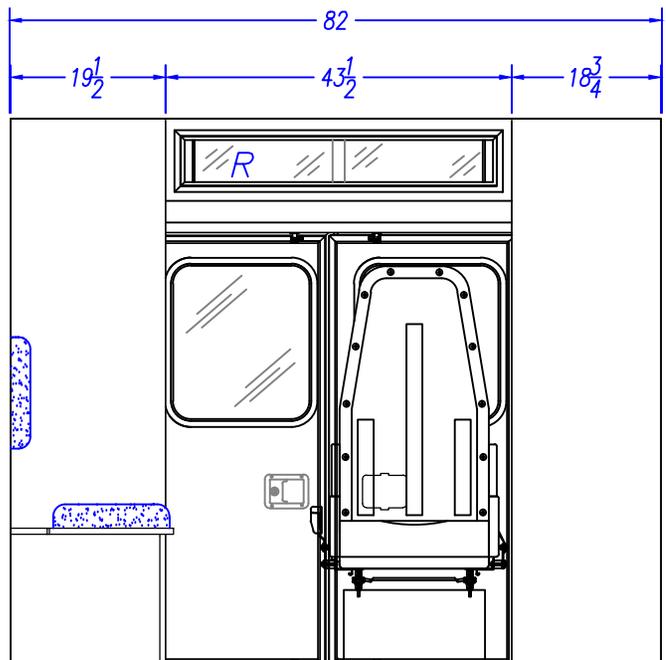

INTERIOR CABINET STORAGE				
ITEM	HEIGHT	WIDTH	DEPTH	SPECIAL NOTE
R	6 1/4"	39 3/4"	9"	

FREIGHTLINER-SPRINTER		
Sprinter MN86/142 TYPE III AMB. 68"HR		
DESCRIPTION: REAR ELEVATION		
DRAWN BY: D.EDWARDS	DATE CREATED: 11/8/13	SCALE: 1/2"=1'
REVISED BY: D.EDWARDS	DATE REVISED: 11/14/13	REVISION: A
<small>Note: Drawings are for reference only, measurements may vary from actual product.</small>		

 SPECIALTY VEHICLES, INC.	3008 MOBILE DRIVE
	ELKHART, IN 46514
	PH: 574-266-0911
	FAX: 574-266-6669
"LET US SHOW YOU THE MEDIX DIFFERENCE"	
WWW.MEDIXAMBULANCE.COM	