


ALL WARNING, SCENE, AND TAIL LIGHTS TO HAVE CHROME BEZELS
 ALL GREEN DIMENSIONS ARE TAKEN FROM EDGE OF WALL
 SURFACE PRIOR TO CORNER CAP BEING APPLIED

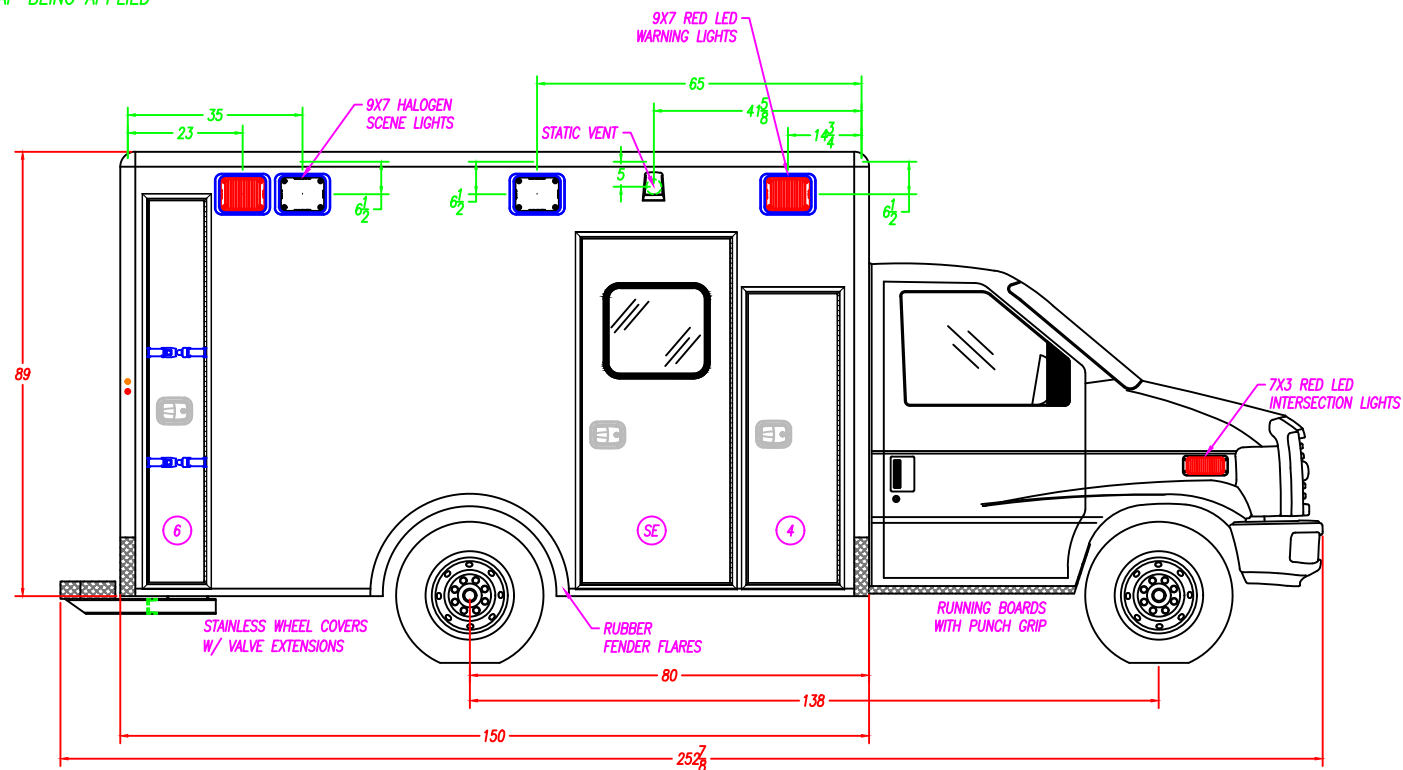

COMPARTMENT SIZES		NOTE: THE DIMENSIONS BELOW ARE ROUGH OPENINGS, SUBTRACT 1/4" FOR TUB SIZE			COMPARTMENT & ENTRY DOORS				COMPARTMENT TUBS				
NO.	COMPARTMENT TYPE	WIDTH	HEIGHT	DEPTH	NO.	PART NUMBER	NO.	PARTNUMBER	NO.	PART NUMBER	NO.	PARTNUMBER	
4	ALS/BATTERY COMPARTMENT	19 3/8"	15 1/2"	17 1/2"	4	71-A10910	SE	71-A10908	4	41-101372			
6	BACKBOARD STORAGE COMPARTMENT	12 1/2"	77 1/8"	20 1/4"	6	71-115267			SE	41-101781	-	---	
									6	41-115268	-	---	
					FORD E-350 138" W.B. ME-150" TYPE III AMBULANCE				 3008 MOBILE DRIVE ELKHART, IN 46514 PH: 574-266-0911 FAX: 574-266-6669				
COMPARTMENT / ENTRY DOOR SIZES													
NO.	COMPARTMENT / ENTRY DOOR TYPE	WIDTH	HEIGHT	DESCRIPTION: CURB SIDE EXTERIOR									
4	ALS DOOR	18"	58 1/8"	DRAWN BY: D.EDWARDS		DATE CREATED: 1/11/21		SCALE: 5/16"=1'					
6	BACKBOARD COMPARTMENT DOOR	11 3/8"	76 7/8"	REVISED BY: I.STANSBURY		DATE REVISED: 1/18/2021		REVISION: A					
SE	SIDE ENTRY DOOR	29 1/4"	69 1/8"	Note: Drawings are for reference only, measurements may vary from actual product.									
					"LET US SHOW YOU THE MEDIX DIFFERENCE" WWW.MEDIXAMBULANCE.COM								

Note: Drawings are for reference only, measurements may vary from actual product.

Dealer: MEDIX

Approved By:

Date:

Customer: DEMO


20—

Sheet

C

ALL WARNING, SCENE, AND TAIL LIGHTS TO HAVE CHROME BEZELS

ALL GREEN DIMENSIONS ARE TAKEN FROM EDGE OF WALL
SURFACE PRIOR TO CORNER CAP BEING APPLIED

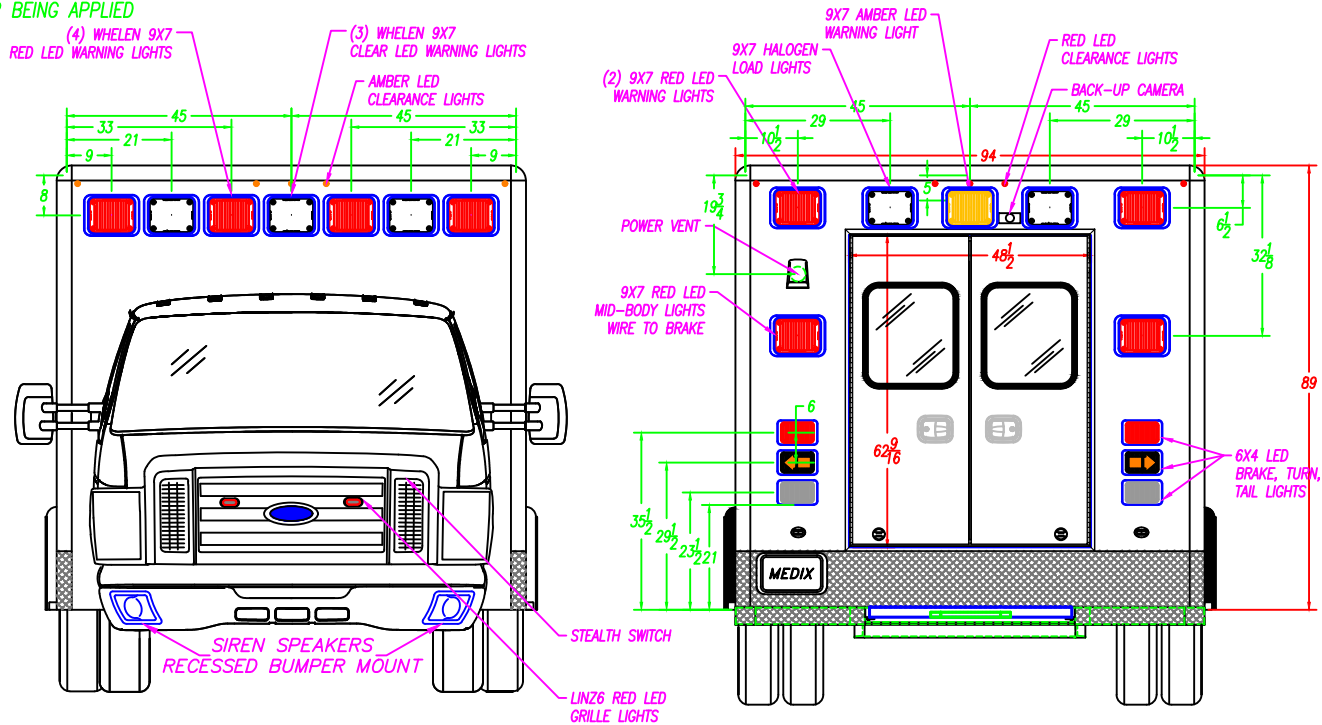

REAR ENTRY DOOR SIZES

NO.	WIDTH	HEIGHT	PART NUMBER
RE	50"	64 1/8"	71-A12032

FORD E-350 138" W.B.
ME-150" TYPE III AMBULANCE

DESCRIPTION:

DRAWN BY:	DATE CREATED:	SCALE:
D.EDWARDS	1/11/21	5/16"=1'
REVISED BY:	DATE REVISED:	REVISION:
I.STANSBURY	1/18/2021	A

Note: Drawings are for reference only, measurements may vary from actual product.



3008 MOBILE DRIVE
ELKHART, IN 46514
PH: 574-266-0911
FAX: 574-266-6669

"LET US SHOW YOU THE MEDIX DIFFERENCE"
WWW.MEDIXAMBULANCE.COM

Dealer: MEDIX

Approved By:


Date:

Customer: DEMO

20—

Sheet

D

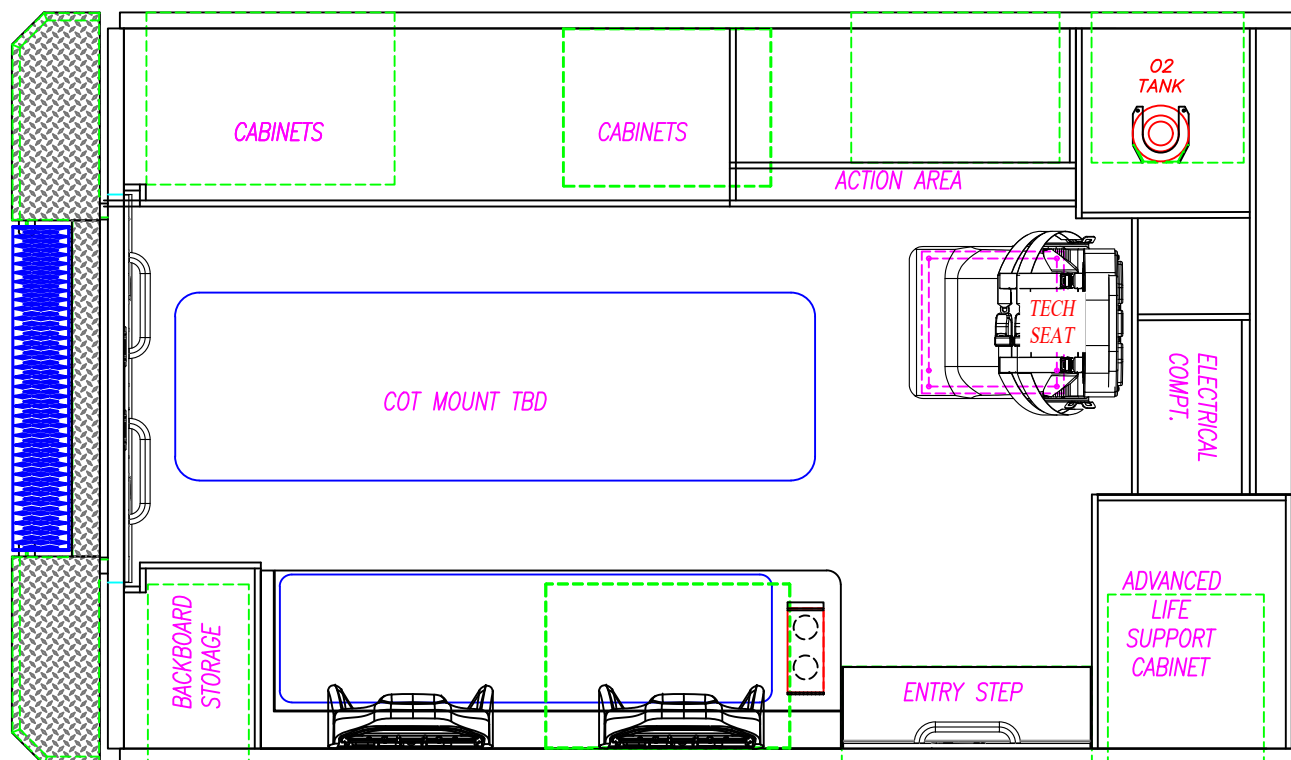

FORD E-350 138" W.B.
ME-150" TYPE III AMBULANCE

DESCRIPTION:

PATIENT AREA PLAN

DRAWN BY:

D.EDWARDS

DATE CREATED:

1/11/21

SCALE:

1/2"=1'

REVISED BY:

I.STANSBURY

DATE REVISED:

1/18/2021

REVISION:

A

Note: Drawings are for reference only, measurements may vary from actual product.



3008 MOBILE DRIVE
ELKHART, IN 46514
PH: 574-266-0911
FAX: 574-266-6669

"LET US SHOW YOU THE MEDIX DIFFERENCE"
WWW.MEDIXAMBULANCE.COM

Dealer: MEDIX

Approved By:


Date:

Customer: DEMO

20-

Sheet

D

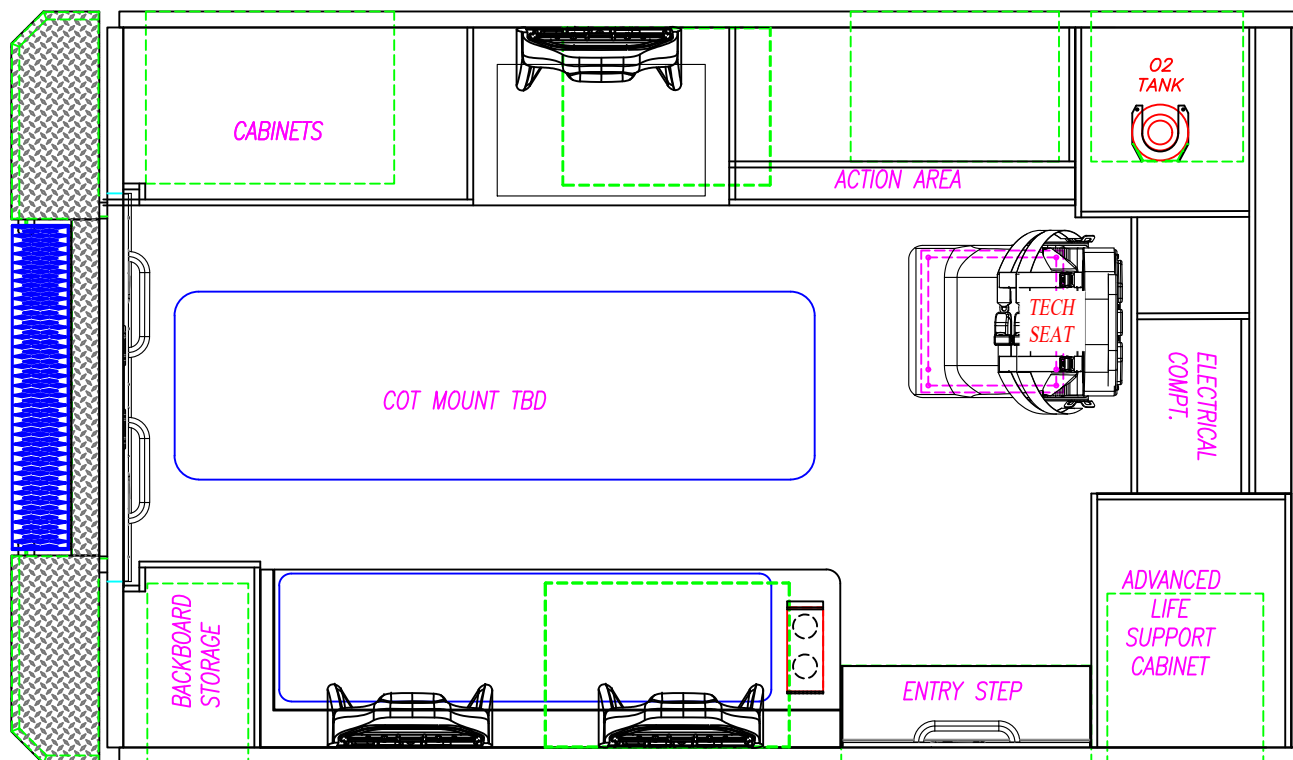

FORD E-350 138" W.B.
ME-150" TYPE III AMBULANCE

PATIENT AREA PLAN

DESCRIPTION:

DRAWN BY:
D.EDWARDS

DATE CREATED:
1/11/21

SCALE:
1/2"=1'

REVISED BY:
I.STANSBURY

DATE REVISED:
1/18/2021

REVISION:
A

Note: Drawings are for reference only, measurements may vary from actual product.



3008 MOBILE DRIVE
ELKHART, IN 46514
PH: 574-266-0911
FAX: 574-266-6669

"LET US SHOW YOU THE MEDIX DIFFERENCE"
WWW.MEDIXAMBULANCE.COM

Dealer: MEDIX


Approved By:

Date:

Customer: DEMO

20-

Sheet
E

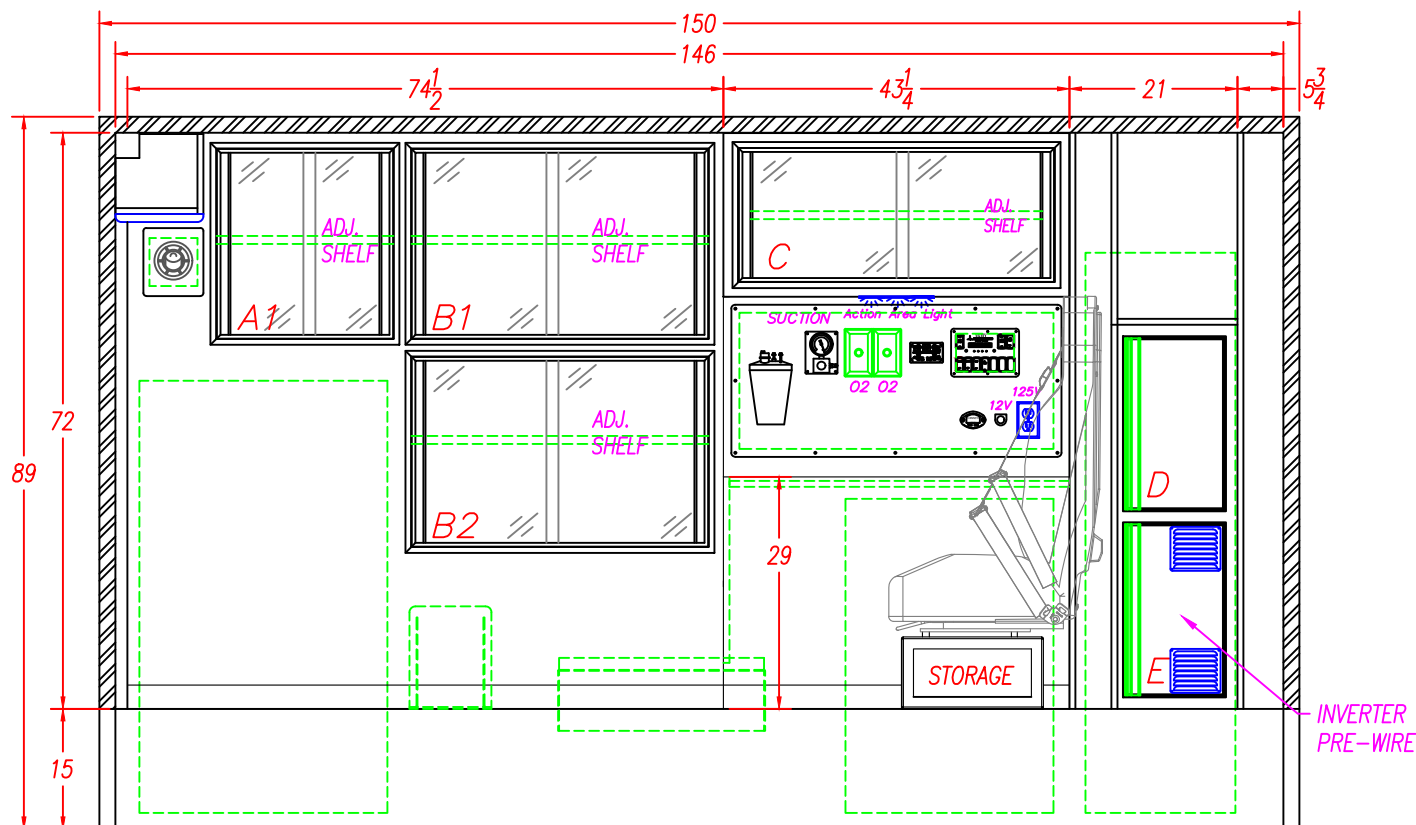

INTERIOR CABINET STORAGE

ITEM	HEIGHT	WIDTH	DEPTH	SPECIAL NOTE
A1	23 3/4"	22"	18"	
B1-2	23 3/4"	37"	18"	
C	16 3/4"	39 1/2"	15"	
D	23 1/2"	12 1/2"	16 3/4"	
E	23 1/2"	12 1/2"	16 3/4"	

FORD E-350 138" W.B.
ME-150" TYPE III AMBULANCE

STREET SIDE INTERIOR

DESCRIPTION:	DATE CREATED:	SCALE:
DRAWN BY: D.EDWARDS	1/11/21	1/2"=1'
REVISED BY: I.STANSBURY	DATE REVISED: 1/18/2021	REVISION: A

Note: Drawings are for reference only, measurements may vary from actual product.




3008 MOBILE DRIVE
ELKHART, IN 46514
PH: 574-266-0911
FAX: 574-266-6669

"LET US SHOW YOU THE MEDIX DIFFERENCE"
WWW.MEDIXAMBULANCE.COM



INTERIOR CABINET STORAGE					FORD E-350 138" W.B. ME-150" TYPE III AMBULANCE		
ITEM	HEIGHT	WIDTH	DEPTH	SPECIAL NOTE	DESCRIPTION: STREET SIDE INTERIOR		
A1	17 ¾"	28 ½"	18"		DRAWN BY: D.EDWARDS		
C	16 ¾"	39 ½"	15"		DATE CREATED: 1/11/21		
D	21 ¾"	12 ½"	16 ¾"		SCALE: 1/2"=1'		
E	21 ¾"	12 ½"	16 ¾"		REVISED BY: I.STANSBURY		
					DATE REVISED: 1/18/2021		
					REVISION: A		
Note: Drawings are for reference only, measurements may vary from actual product.							

 

MEDIX
SPECIALTY VEHICLES, INC.

3008 MOBILE DRIVE
ELKHART, IN 46514
PH: 574-266-0911
FAX: 574-266-6669

"LET US SHOW YOU THE MEDIX DIFFERENCE"
WWW.MEDIXAMBULANCE.COM

Dealer: MEDIX


Approved By:

Date:

Customer: DEMO

20-

Sheet
F

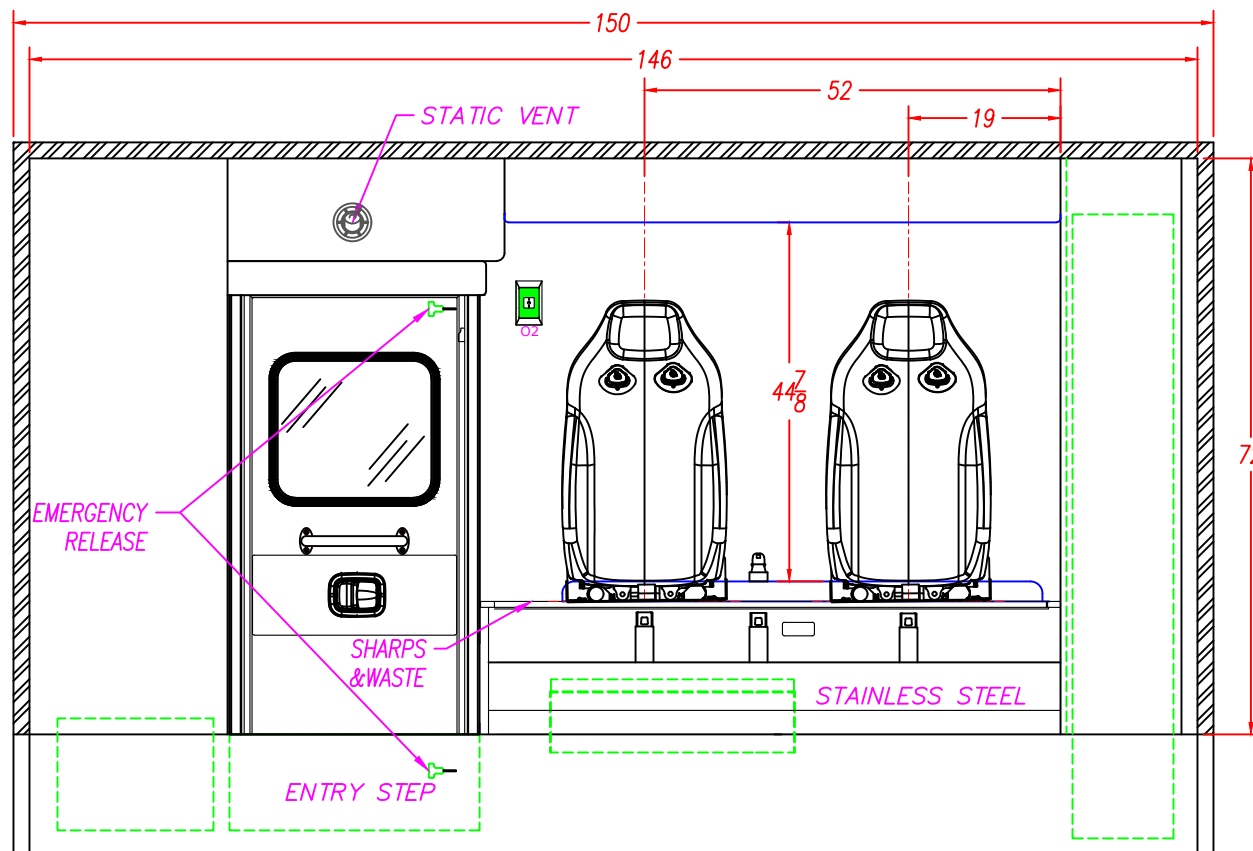

4" SEATBELT PLATE LOCATION

WELD SHOP

33 **INCHES**

NOTE: THIS DIMENSION IS FROM THE BOTTOM OF THE WALL TO THE BOTTOM OF THE 4" PLATE.

CABINET SHOP

NOTE: THE HOLES FOR THE TOP SEATBELT BOLTS ARE 1 1/4" FROM THE TOP OF THE SQUAD BENCH TO THE CENTER OF THE SEATBELT BOLT.
NOTE: THE HOLES FOR THE BOTTOM SEATBELT BOLTS ON THE SQUAD BENCH ARE 9 3/8" FROM THE TOP OF THE FLOOR TO THE CENTER OF THE BOLT.

NOTE: READ THE
DIMENSIONS FROM RIGHT
TO LEFT AS VIEWED

THE LOCATION OF THE BOTTOM SEATBELT HOLES ARE FROM THE
REAR OF THE SQUAD BENCH TO THE CENTER OF THE 1/2" HOLE

BOTTOM

THE LOCATION OF THE TOP SEATBELT HOLES ARE FROM THE REAR
WALL TO THE CENTER OF THE 1/2" HOLE

TOP

PRE
DRILLED

PRE
DRILLED

PRE
DRILLED

54"

40 5/8"

19"

FORD E-350 138" W.B.
ME-150" TYPE III AMBULANCE

DESCRIPTION:

CURB SIDE INTERIOR

DRAWN BY:

D.EDWARDS

DATE CREATED:

1/11/21

SCALE:

1/2"=1'

REVISED BY:

I.STANSBURY

DATE REVISED:

1/18/2021

REVISION:

A

Note: Drawings are for reference only, measurements may vary from actual product.



3008 MOBILE DRIVE
ELKHART, IN 46514
PH: 574-266-0911
FAX: 574-266-6669

"LET US SHOW YOU THE MEDIX DIFFERENCE"
WWW.MEDIXAMBULANCE.COM

Dealer: MEDIX


Approved By:

Date:

Customer: DEMO

20—

Sheet
G

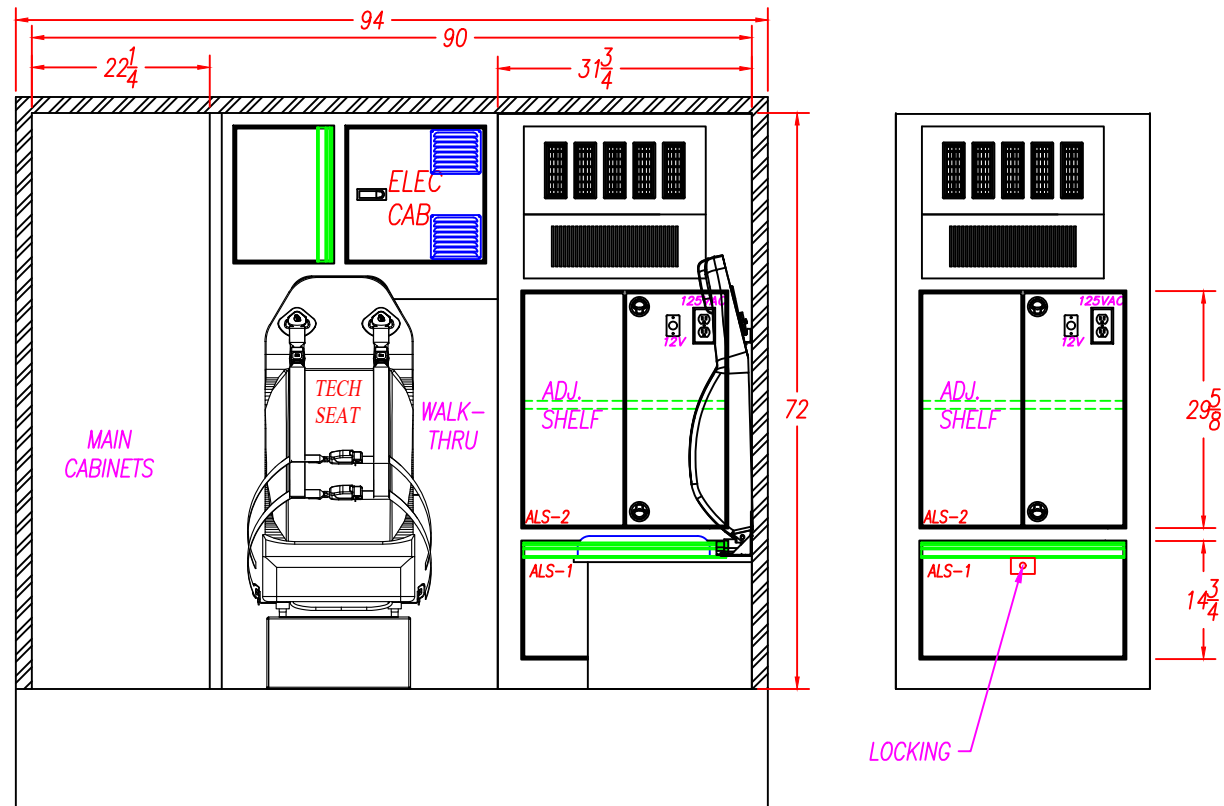

INTERIOR CABINET STORAGE

ITEM	HEIGHT	WIDTH	DEPTH	SPECIAL NOTE
ALS-1	14 3/4"	30"	20 1/2"	
ALS-2	29 5/8"	30"	20 1/2"	

FORD E-350 138" W.B.
ME-150" TYPE III AMBULANCE

FRONT ELEVATION

DRAWN BY: D.EDWARDS	DATE CREATED: 1/11/21	SCALE: 1/2"=1'
REVISED BY: I.STANSBURY	DATE REVISED: 1/18/2021	REVISION: A

Note: Drawings are for reference only, measurements may vary from actual product.



3008 MOBILE DRIVE
ELKHART, IN 46514
PH: 574-266-0911
FAX: 574-266-6669

"LET US SHOW YOU THE MEDIX DIFFERENCE"
WWW.MEDIXAMBULANCE.COM

Dealer: MEDIX


Approved By:

Date:

Customer: DEMO

20-

Sheet
H

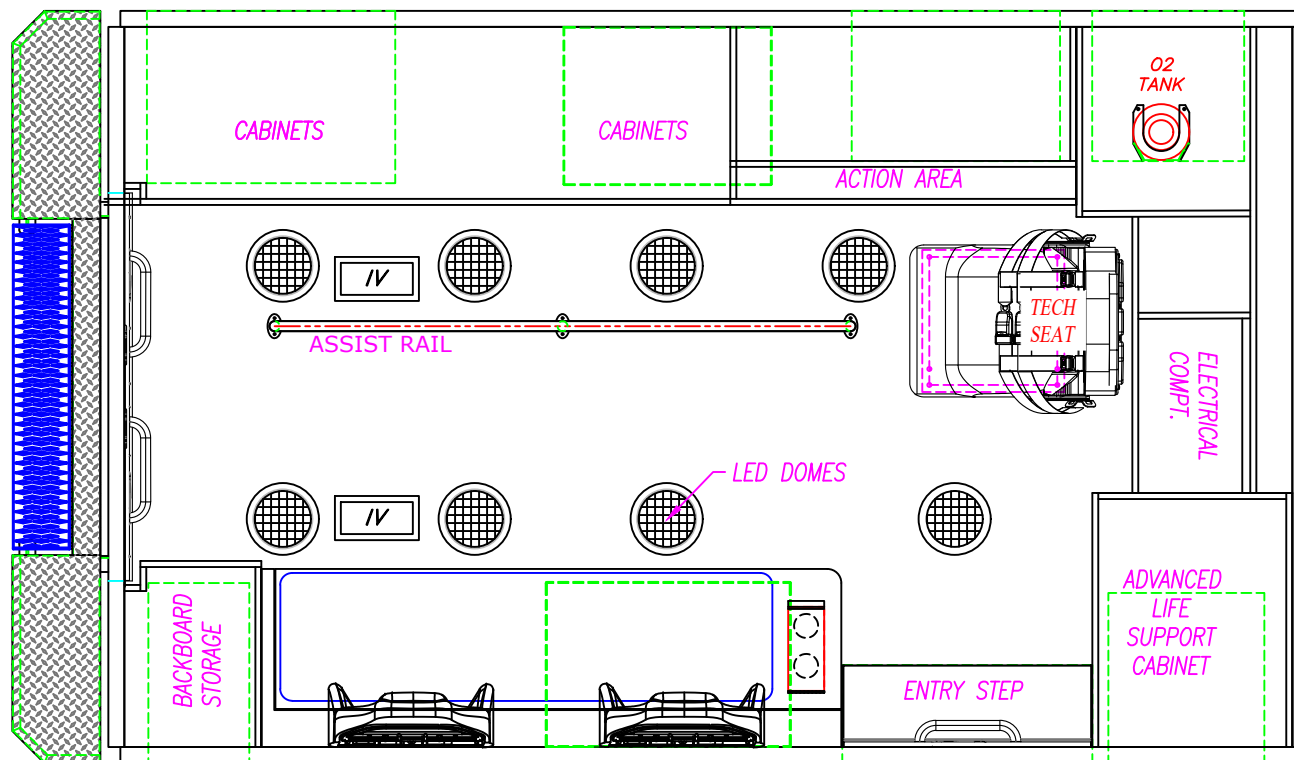

FORD E-350 138" W.B.
ME-150" TYPE III AMBULANCE

DESCRIPTION:

CEILING LAYOUT

DRAWN BY:

D.EDWARDS

DATE CREATED:

1/11/21

SCALE:

1/2"=1'

REVISED BY:

I.STANSBURY

DATE REVISED:

1/18/2021

REVISION:

A

Note: Drawings are for reference only, measurements may vary from actual product.



3008 MOBILE DRIVE
ELKHART, IN 46514
PH: 574-266-0911
FAX: 574-266-6669

"LET US SHOW YOU THE MEDIX DIFFERENCE"
WWW.MEDIXAMBULANCE.COM

Dealer: MEDIX


Approved By:

Date:

Customer: DEMO

20-

Sheet
H

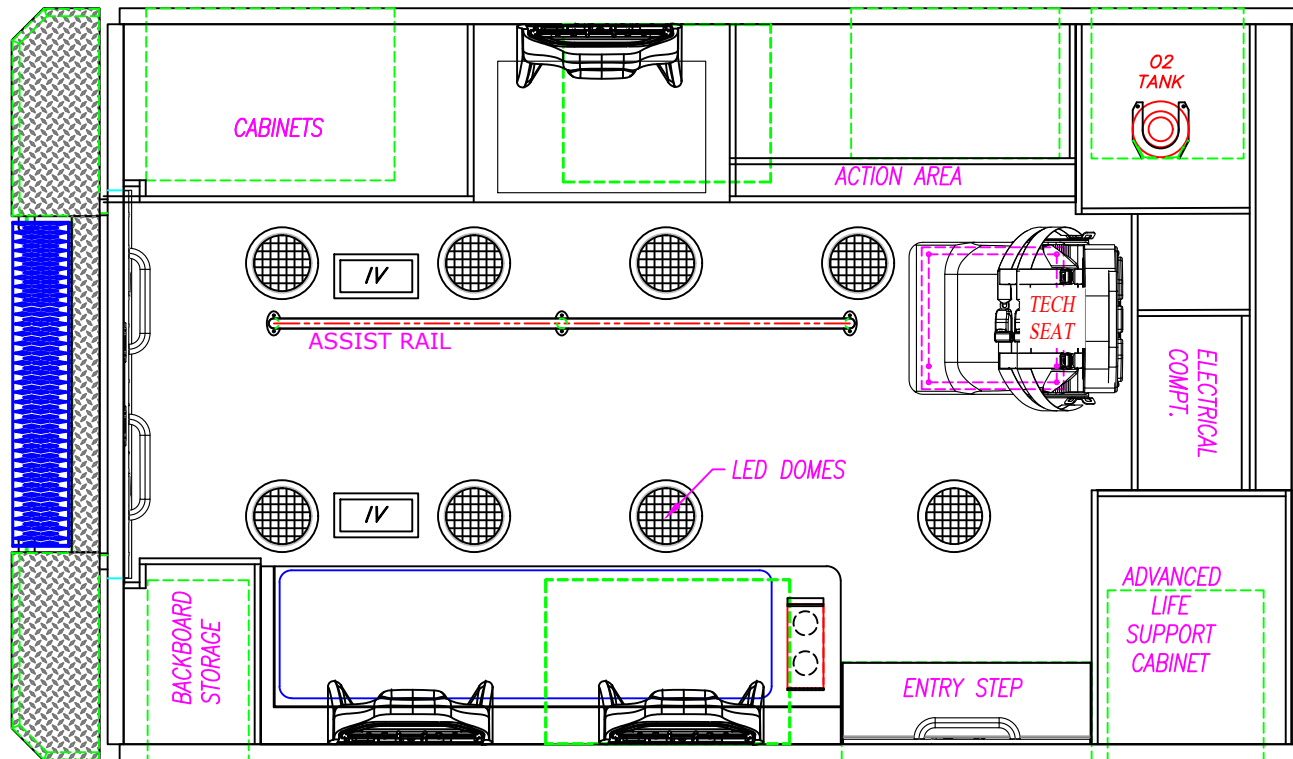

FORD E-350 138" W.B.
ME-150" TYPE III AMBULANCE

DESCRIPTION:

CEILING LAYOUT

DRAWN BY:
D. EDWARDS

DATE CREATED:
1/11/21

SCALE:
1/2"=1'

REVISED BY:
I. STANSBURY

DATE REVISED:
1/18/2021

REVISION:
A

Note: Drawings are for reference only, measurements may vary from actual product.



3008 MOBILE DRIVE
ELKHART, IN 46514
PH: 574-266-0911
FAX: 574-266-6669

"LET US SHOW YOU THE MEDIX DIFFERENCE"
WWW.MEDIXAMBULANCE.COM

Dealer: MEDIX


Approved By:

Date:

Customer: DEMO

20-

Sheet

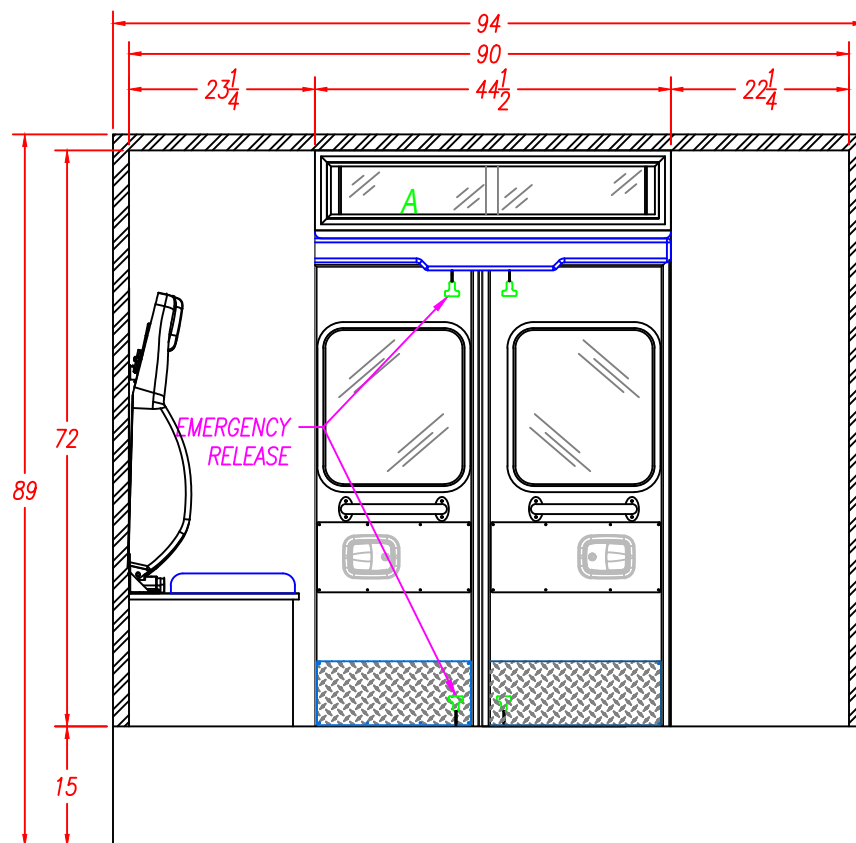

FORD E-350 138" W.B.
ME-150" TYPE III AMBULANCE

DESCRIPTION:

REAR ELEVATION

DRAWN BY:
D.EDWARDS

DATE CREATED:
1/11/21

SCALE:
1/2"=1'

REVISED BY:
I.STANSBURY

DATE REVISED:
1/18/2021

REVISION:
A

Note: Drawings are for reference only, measurements may vary from actual product.



3008 MOBILE DRIVE
ELKHART, IN 46514
PH: 574-266-0911
FAX: 574-266-6669

"LET US SHOW YOU THE MEDIX DIFFERENCE"
WWW.MEDIXAMBULANCE.COM

Dealer: MEDIX




Approved By:

Date:

Customer: DEMO

20—

Sheet
J

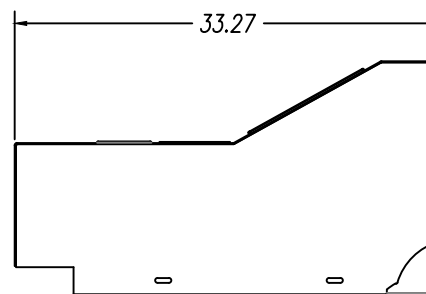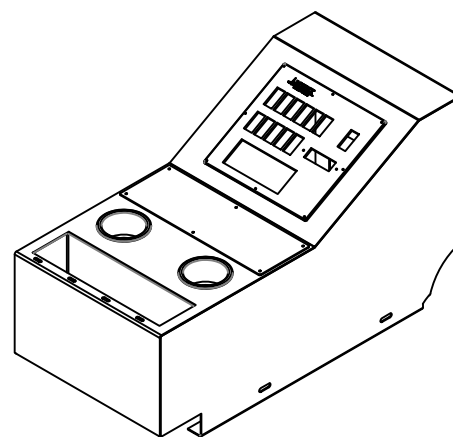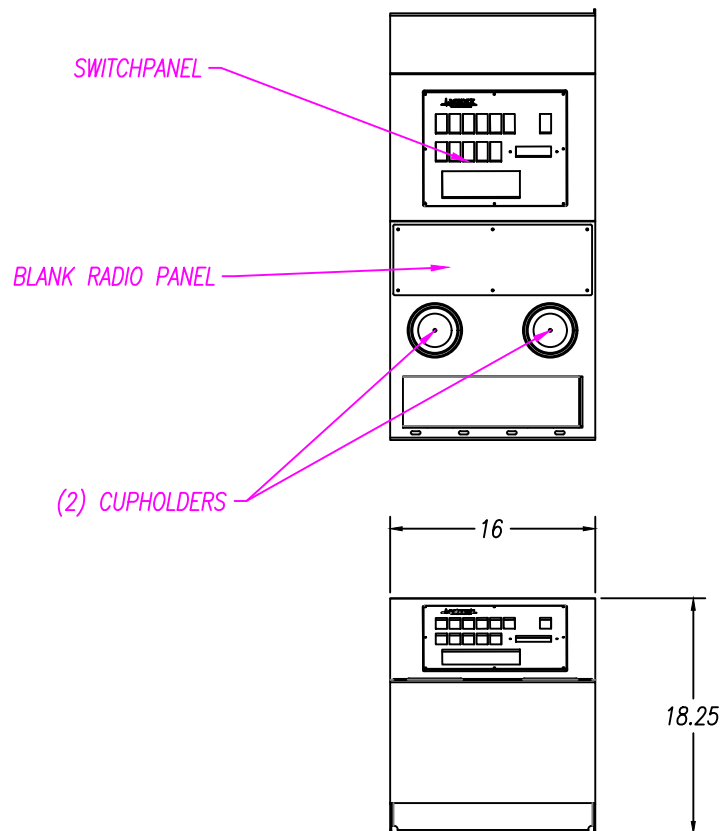

FORD E-350 138" W.B.
ME-150" TYPE III AMBULANCE

DESCRIPTION:

FRONT CONSOLE

DRAWN BY:

D.EDWARDS

DATE CREATED:

1/11/21

SCALE:

1/2"=1'

REVISED BY:

I.STANSBURY

DATE REVISED:

1/18/2021

REVISION:

A

Note: Drawings are for reference only, measurements may vary from actual product.



3008 MOBILE DRIVE
ELKHART, IN 46514
PH: 574-266-0911
FAX: 574-266-6669

"LET US SHOW YOU THE MEDIX DIFFERENCE"
WWW.MEDIXAMBULANCE.COM