

Dealer: MEDIX

Approved By:

Date:

Customer:

STOCK


21-

Sheet

A

ALL WARNING, SCENE, AND TAIL LIGHTS TO HAVE CHROME BEZELS.


ALL GREEN DIMENSIONS ARE TAKEN FROM EDGE OF WALL SURFACE PRIOR TO CORNER CAP BEING APPLIED

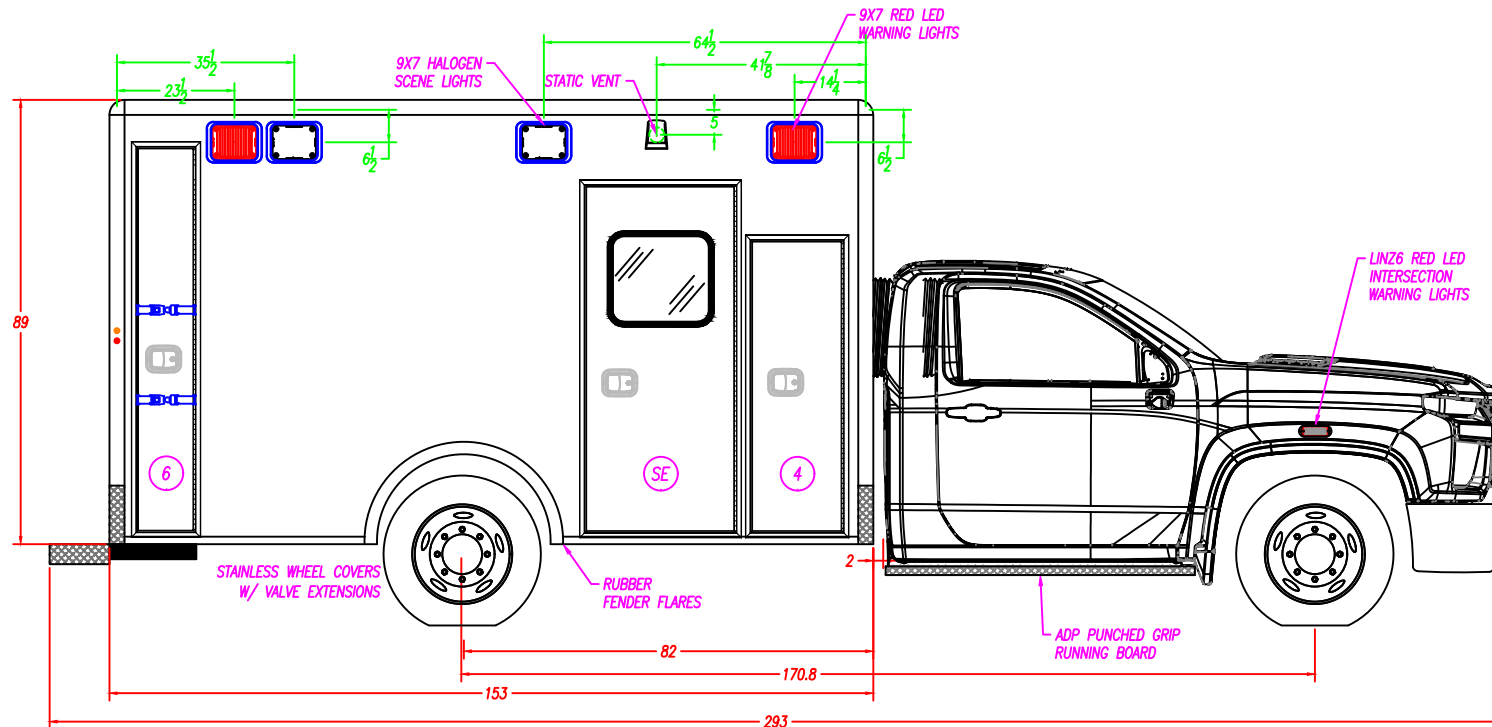

COMPARTMENT SIZES		NOTE: THE DIMENSIONS BELOW ARE ROUGH OPENINGS, SUBTRACT 1/4" FOR TUB SIZE			COMPARTMENT & ENTRY DOORS				COMPARTMENT TUBS			
NO.	COMPARTMENT TYPE	WIDTH	HEIGHT	DEPTH	NO.	PART NUMBER	NO.	PARTNUMBER	NO.	PART NUMBER	NO.	PARTNUMBER
4	ALS/BATTERY COMPARTMENT	---	---	---	4	71-A10910	SE	71-A10908	5	41-101372		
6	BACKBOARD STORAGE COMPARTMENT	12 ½"	77 ¾"	19"	6	71-115267	-	---	6	41-115268	-	---
									SE	71-101781		
COMPARTMENT / ENTRY DOOR SIZES					CHEVY C/K 3500 DIESEL 171 W.B. ME-153" TYPE I AMBULANCE				 3008 MOBILE DRIVE ELKHART, IN 46514 PH: 574-266-0911 FAX: 574-266-6669 "LET US SHOW YOU THE MEDIX DIFFERENCE" WWW.MEDIXAMBULANCE.COM			
NO.	COMPARTMENT / ENTRY DOOR TYPE	WIDTH	HEIGHT	DESCRIPTION:	CURB SIDE EXTERIOR							
4	ALS/BATTERY COMPARTMENT DOOR	18"	58 ⅝"	DRAWN BY:	I.STANSBURY		DATE CREATED:	1/5/2021				
6	BACKBOARD COMPARTMENT DOOR	11 ⅜"	74 ⅞"	REVISED BY:	I.STANSBURY		DATE REVISED:	1/19/2021		REVISION:	A	
SE	SIDE ENTRY DOOR	29 ¾"	71 ⅝"	Note: Drawings are for reference only, measurements may vary from actual product.								

ALL WARNING, SCENE, AND TAIL LIGHTS TO HAVE CHROME BEZELS.

ALL GREEN DIMENSIONS ARE TAKEN FROM EDGE OF WALL SURFACE PRIOR TO CORNER CAP BEING APPLIED

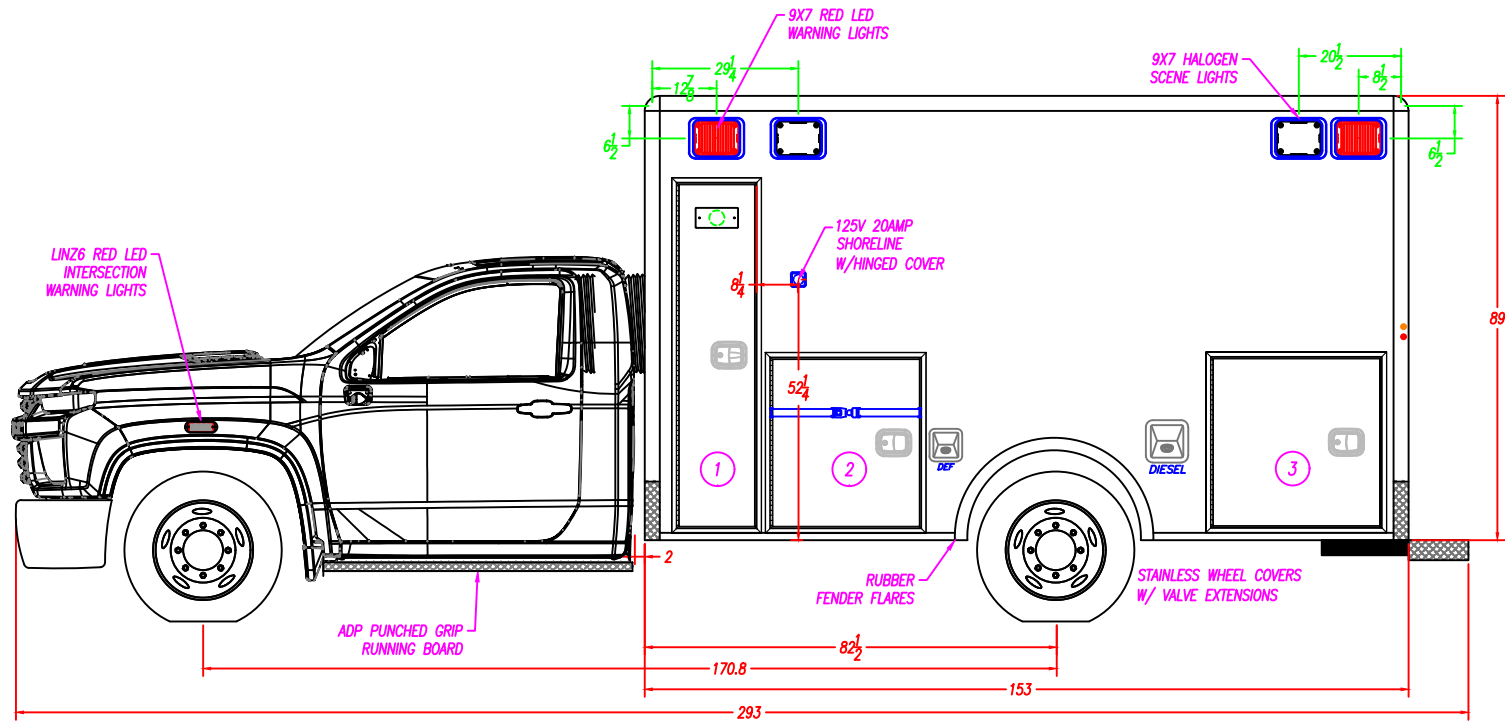

COMPARTMENT SIZES		NOTE: THE DIMENSIONS BELOW ARE ROUGH OPENINGS, SUBTRACT 1/4" FOR TUB SIZE			COMPARTMENT & ENTRY DOORS				COMPARTMENT TUBS					
NO.	COMPARTMENT TYPE	WIDTH	HEIGHT	DEPTH	NO.	PART NUMBER	NO.	PARTNUMBER	NO.	PART NUMBER	NO.	PARTNUMBER		
1	O2 STORAGE COMPARTMENT	16 3/4"	69 3/4"	15 3/4"	1	71-A10911	-	----	1	41-101248	-	----		
2	MID BODY STORAGE COMPARTMENT	30 3/4"	34 3/4"	15 1/4"	2	71-A10976	-	----	2	41-102461	-	----		
3	REAR STORAGE COMPARTMENT	34 3/4"	34 3/4"	18 3/4"	3	71-A10912	-	----	3	41-103593	-	----		
-	---	---	---	---	CHEVY C/K 3500 DIESEL 171 W.B. ME-153" TYPE I AMBULANCE				3008 MOBILE DRIVE ELKHART, IN 46514 PH: 574-266-0911 FAX: 574-266-6669					
COMPARTMENT / ENTRY DOOR SIZES														
NO.	COMPARTMENT / ENTRY DOOR TYPE	WIDTH	HEIGHT											
1	O2 STORAGE COMPARTMENT DOOR	15 9/16"	68 3/4"		DRAWN BY: I.STANSBURY				DATE CREATED: 1/5/2021		SCALE: 5/16"=1'			
2	MID BODY STORAGE COMPARTMENT DOOR	29 3/8"	33 3/4"		REVISED BY: I.STANSBURY				DATE REVISED: 1/19/2021		REVISION: A			
3	REAR STORAGE COMPARTMENT DOOR	33 3/8"	33 3/4"		Note: Drawings are for reference only, measurements may vary from actual product.								"LET US SHOW YOU THE MEDIX DIFFERENCE" WWW.MEDIXAMBULANCE.COM	
-	---	---	---	---										

Dealer: MEDIX

Approved By:

Date:

Customer:


STOCK

21—

Sheet
C

ALL WARNING, SCENE, AND TAIL LIGHTS TO HAVE CHROME BEZELS.

ALL GREEN DIMENSIONS ARE TAKEN FROM EDGE OF WALL SURFACE PRIOR TO CORNER CAP BEING APPLIED

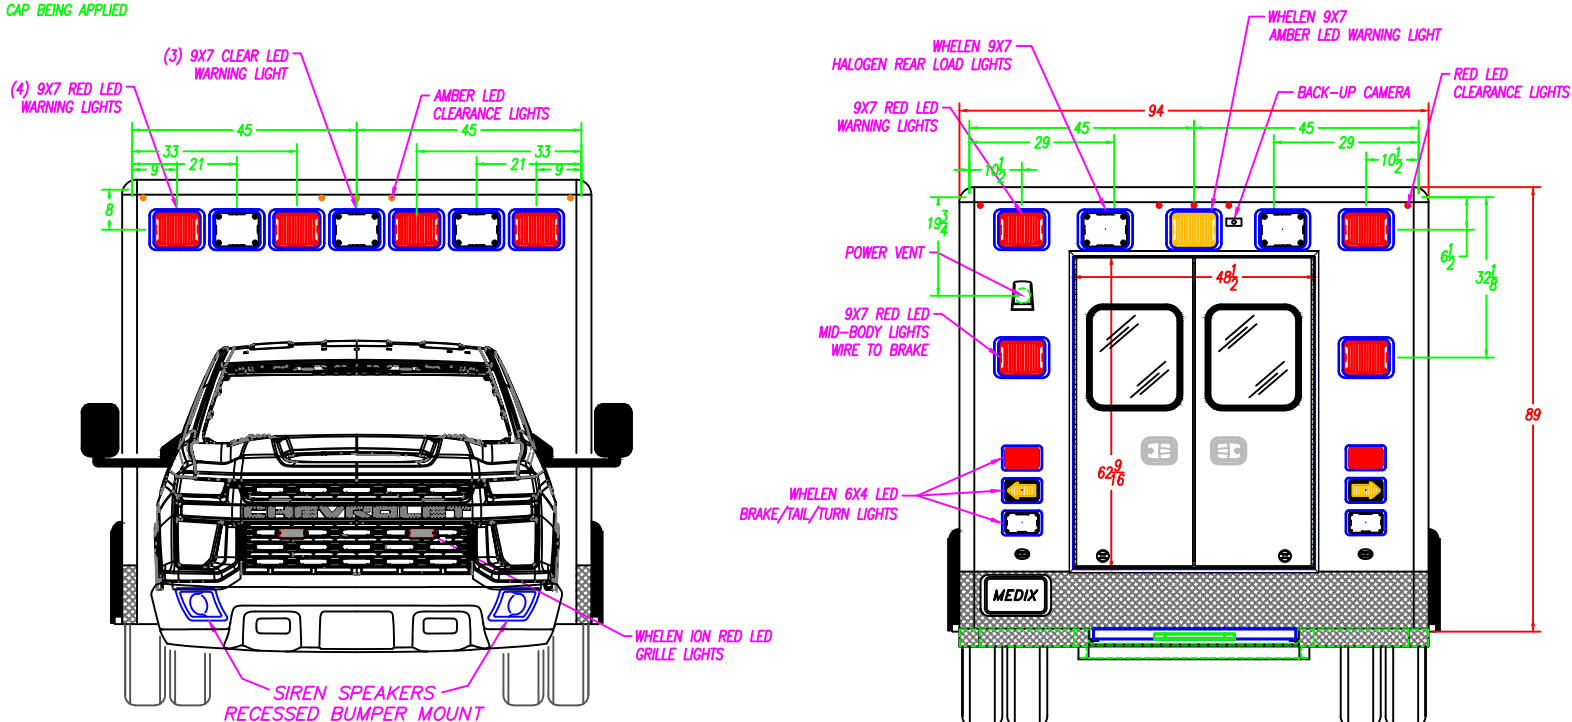

REAR ENTRY DOOR SIZES

CHEVY C/K 3500 DIESEL 171 W.B.
ME-153" TYPE I AMBULANCE

FRONT & REAR EXTERIOR

NO.	WIDTH	HEIGHT	PART NUMBER
RE	50"	64 1/8"	71-A12032


DESCRIPTION:	DRAWN BY:	DATE CREATED:	SCALE:
	I. STANSBURY	1/5/2021	5/16"=1'
REVISED BY:	DATE REVISED:	REVISION:	
I. STANSBURY	1/19/2021	A	

Note: Drawings are for reference only, measurements may vary from actual product.



3008 MOBILE DRIVE
ELKHART, IN 46514
PH: 574-266-0911
FAX: 574-266-6669

"LET US SHOW YOU THE MEDIX DIFFERENCE"
WWW.MEDIXAMBULANCE.COM

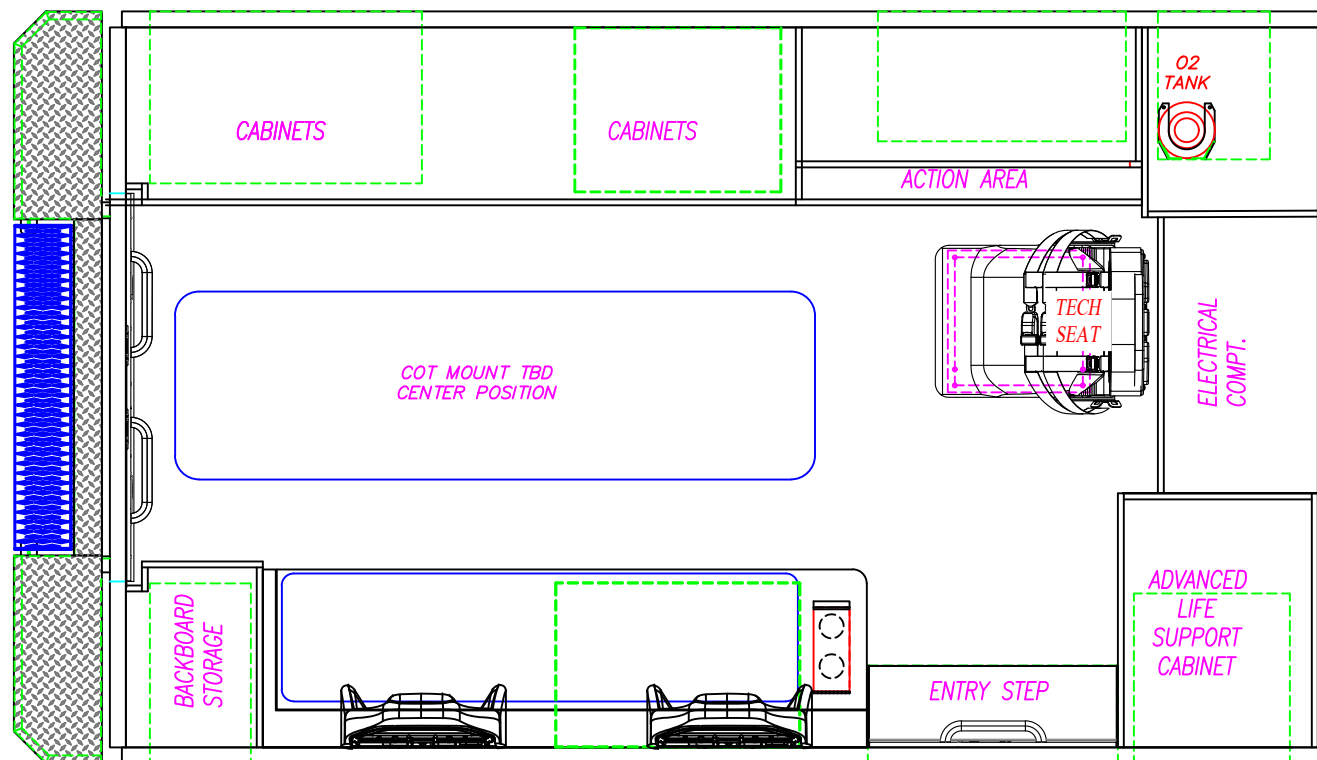

CHEVY C/K 3500 DIESEL 171 W.B.
ME-153" TYPE I AMBULANCE

DESCRIPTION:

PATIENT AREA PLAN

DRAWN BY: I. STANSBURY	DATE CREATED: 1/5/2021	SCALE: 1/2"=1'
REVISED BY: I. STANSBURY	DATE REVISED: 1/19/2021	REVISION: A

Note: Drawings are for reference only, measurements may vary from actual product.



3008 MOBILE DRIVE
ELKHART, IN 46514
PH: 574-266-0911
FAX: 574-266-6669

"LET US SHOW YOU THE MEDIX DIFFERENCE"
WWW.MEDIXAMBULANCE.COM

Dealer: MEDIX

Approved By:

Date:


Customer:

STOCK

21—

Sheet

D

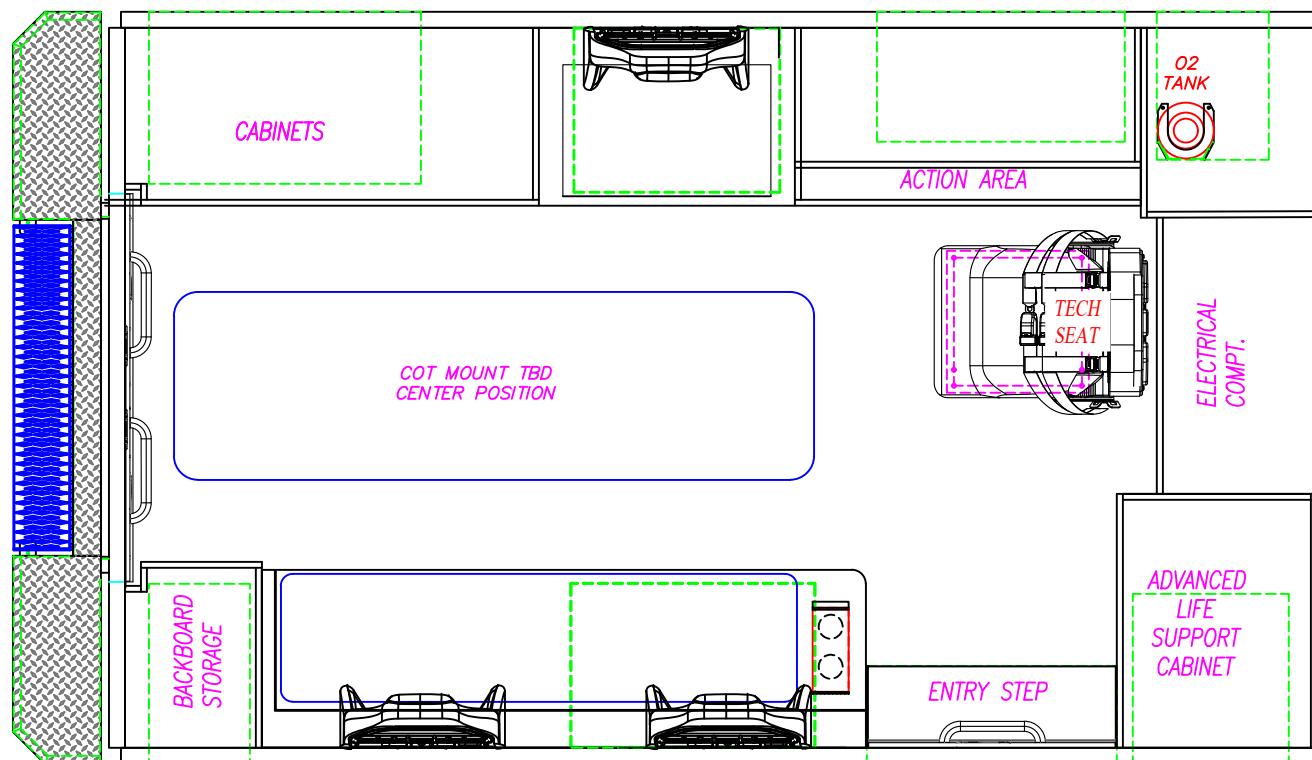

CHEVY C/K 3500 DIESEL 171 W.B.
ME-153" TYPE I AMBULANCE

DESCRIPTION:

PATIENT AREA PLAN

DRAWN BY:

I. STANSBURY

DATE CREATED:

1/5/2021

SCALE:

1/2"=1'

REVISED BY:

I. STANSBURY

DATE REVISED:

1/19/2021

REVISION:


A


Note: Drawings are for reference only, measurements may vary from actual product.





3008 MOBILE DRIVE
ELKHART, IN 46514
PH: 574-266-0911
FAX: 574-266-6669


"LET US SHOW YOU THE MEDIX DIFFERENCE"
WWW.MEDIXAMBULANCE.COM

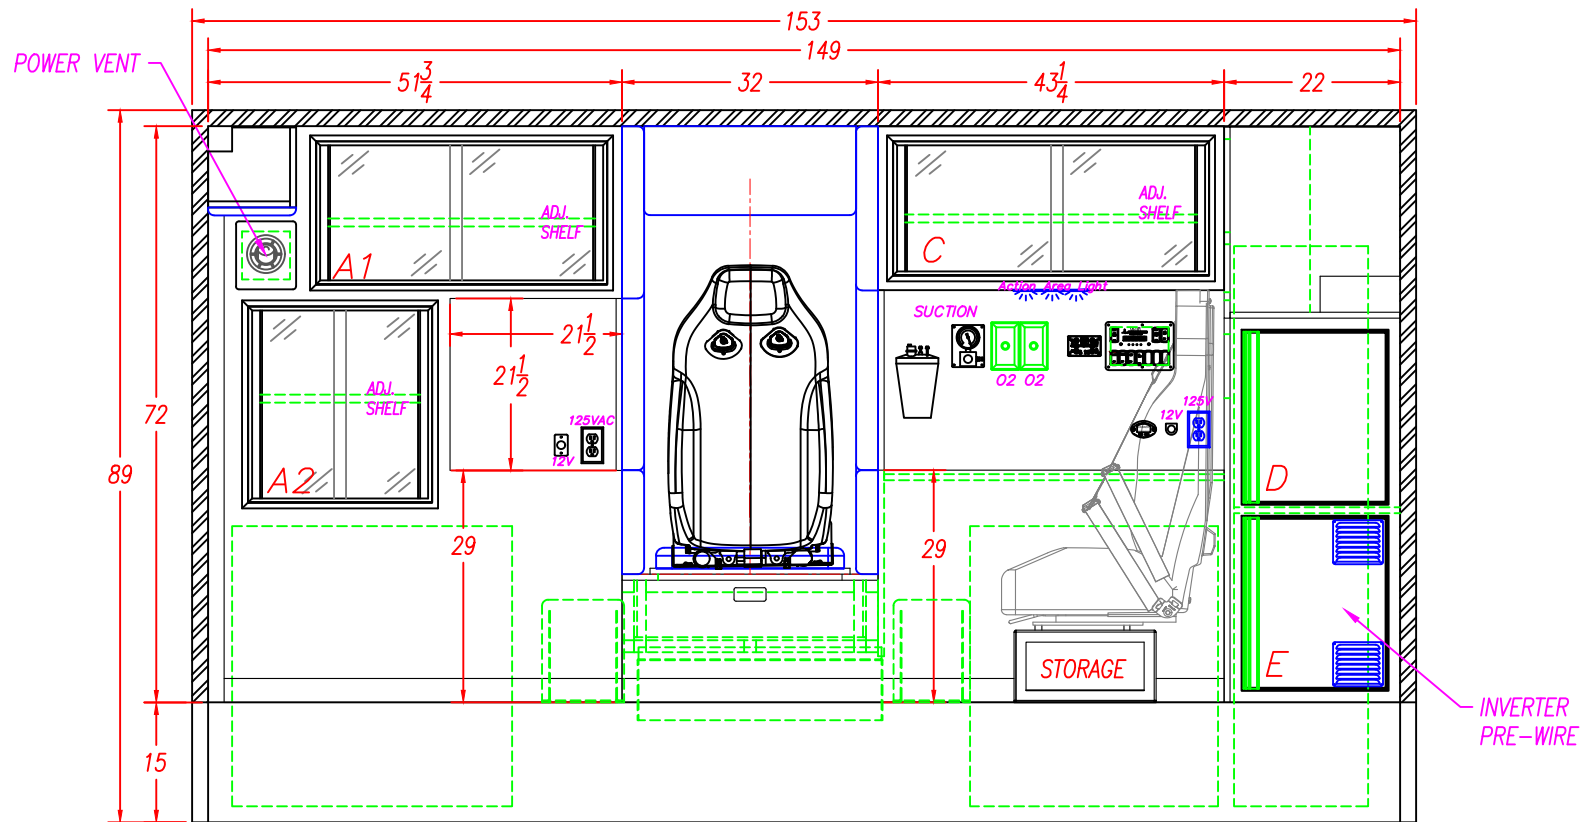


 INTERIOR CABINET STORAGE					CHEVY C/K 3500 DIESEL 171 W.B. ME-153" TYPE I AMBULANCE			 3008 MOBILE DRIVE ELKHART, IN 46514 PH: 574-266-0911 FAX: 574-266-6669 "LET US SHOW YOU THE MEDIX DIFFERENCE" WWW.MEDIXAMBULANCE.COM
ITEM	HEIGHT	WIDTH	DEPTH	SPECIAL NOTE	DESCRIPTION:			
A1	14 ¾"	36"	18"		STREET SIDE INTERIOR			
A2	25 ½"	23"	18"		DRAWN BY:	DATE CREATED:	SCALE:	
C	14 ¾"	37 ¾"	15"		I.STANSBURY	1/5/2021	1/2"=1'	
D	23 ½"	21"	17 ¼"		REVISED BY:	DATE REVISED:	REVISION:	
E	23 ½"	21"	17 ¼"		I.STANSBURY	1/19/2021	A	
F					Note: Drawings are for reference only, measurements may vary from actual product.			

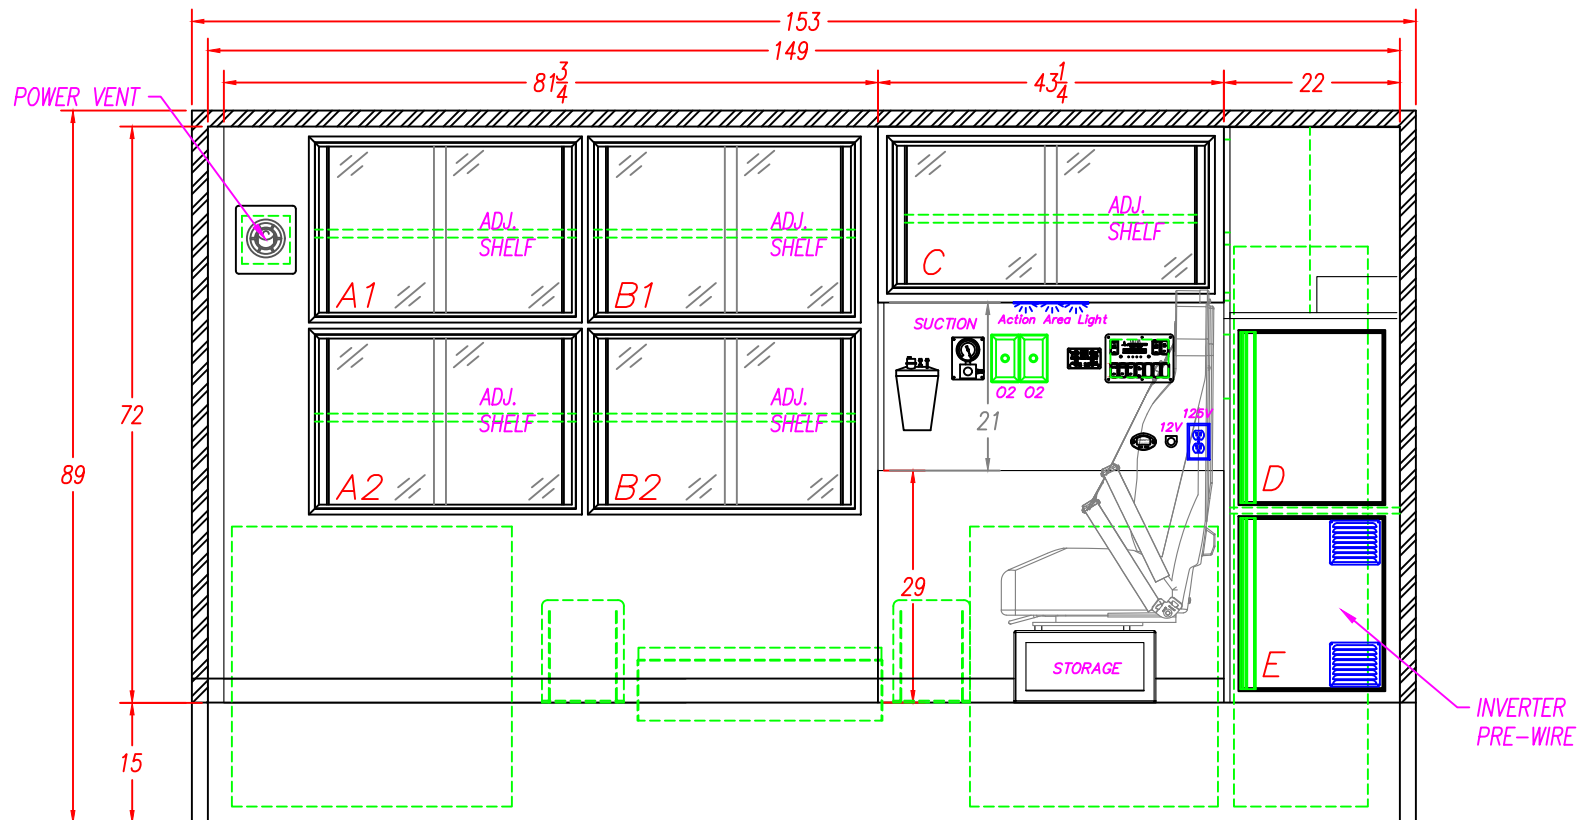


 INTERIOR CABINET STORAGE					CHEVY C/K 3500 DIESEL 171 W.B. ME-153" TYPE I AMBULANCE			 3008 MOBILE DRIVE ELKHART, IN 46514 PH: 574-266-0911 FAX: 574-266-6669	
ITEM	HEIGHT	WIDTH	DEPTH	SPECIAL NOTE	STREET SIDE INTERIOR				
A1-A2	20 3/4"	32 1/2"	18"		DESCRIPTION:			DRAWN BY: I.STANSBURY DATE CREATED: 1/5/2021 SCALE: 1/2"=1' REVISED BY: I.STANSBURY DATE REVISED: 1/19/2021 REVISION: A Note: Drawings are for reference only, measurements may vary from actual product.	
B1-B2	20 3/4"	32 1/2"	18"						
C	16 1/4"	39 1/2"	15"						
D	23 1/2"	21"	17 1/4"						
E	23 1/2"	21"	17 1/4"						
F									

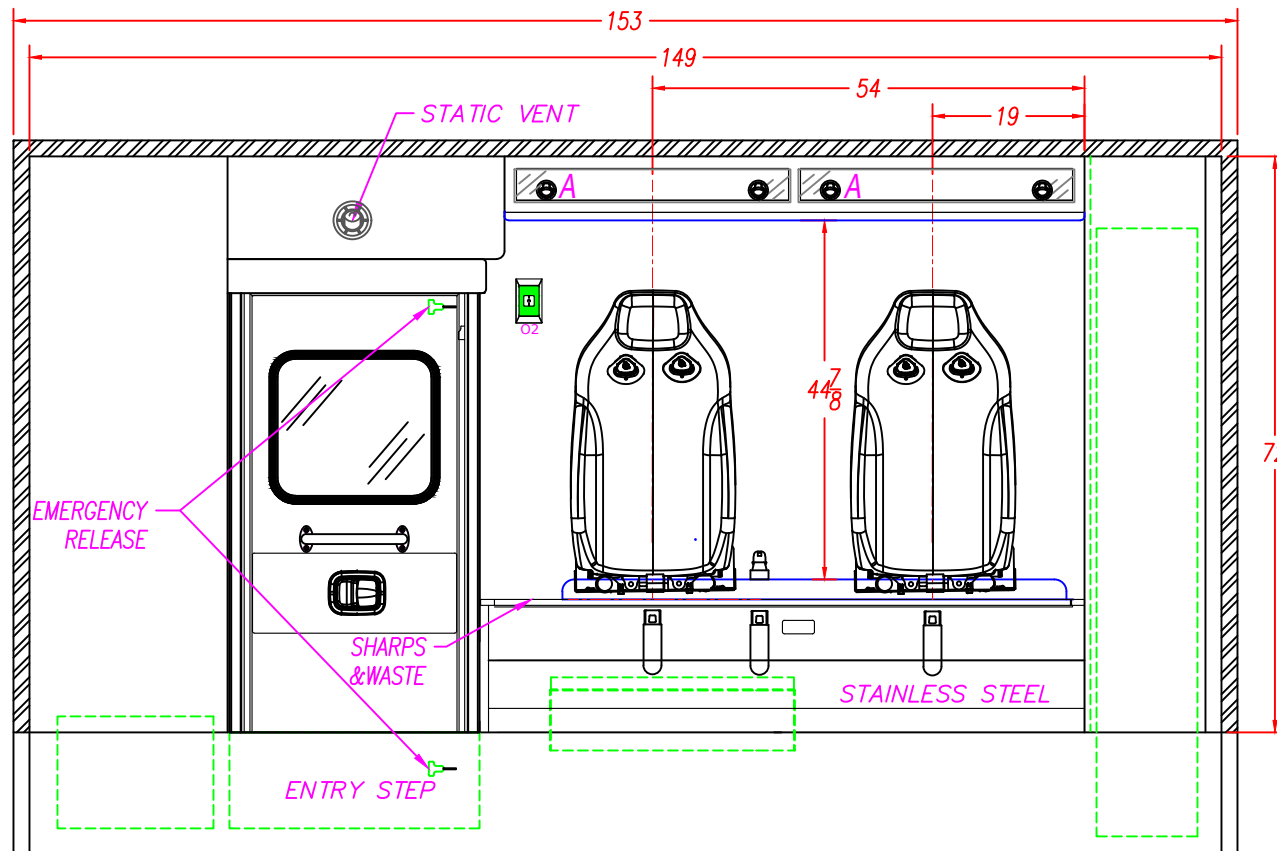

 4" SEATBELT PLATE LOCATION	WELD SHOP	33	INCHES	NOTE: THIS DIMENSION IS FROM THE BOTTOM OF THE WALL TO THE BOTTOM OF THE 4" PLATE.						
	CABINET SHOP	NOTE: THE HOLES FOR THE TOP SEATBELT BOLTS ARE 1 1/4" FROM THE TOP OF THE SQUAD BENCH TO THE CENTER OF THE SEATBELT BOLT. NOTE: THE HOLES FOR THE BOTTOM SEATBELT BOLTS ON THE SQUAD BENCH ARE 9 3/8" FROM THE TOP OF THE FLOOR TO THE CENTER OF THE BOLT.								
	NOTE: READ THE DIMENSIONS FROM RIGHT TO LEFT AS VIEWED	THE LOCATION OF THE BOTTOM SEATBELT HOLES ARE FROM THE REAR OF THE SQUAD BENCH TO THE CENTER OF THE 1/2" HOLE	BOTTOM			PREDRILLED	PREDRILLED	PREDRILLED		
		THE LOCATION OF THE TOP SEATBELT HOLES ARE FROM THE REAR WALL TO THE CENTER OF THE 1/2" HOLE	TOP			54	40 5/8"	19"		

CHEVY C/K 3500 DIESEL 171 W.B. ME-153" TYPE I AMBULANCE			 3008 MOBILE DRIVE ELKHART, IN 46514 PH: 574-266-0911 FAX: 574-266-6669	
DESCRIPTION: CURB SIDE INTERIOR				
DRAWN BY: I.STANSBURY	DATE CREATED: 1/5/2021	SCALE: 1/2"=1'		
REVISED BY: I.STANSBURY	DATE REVISED: 1/19/2021	REVISION: A		
Note: Drawings are for reference only, measurements may vary from actual product.			"LET US SHOW YOU THE MEDIX DIFFERENCE" WWW.MEDIXAMBULANCE.COM	

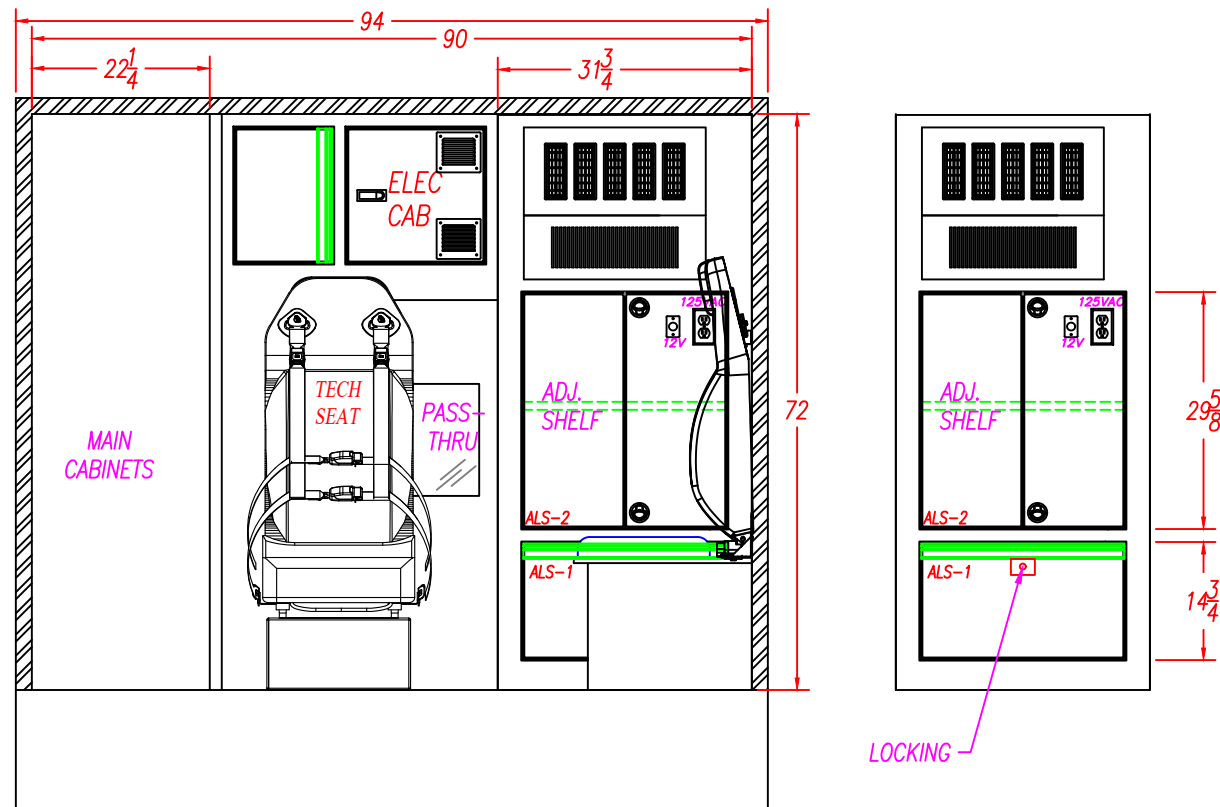

INTERIOR CABINET STORAGE

ITEM	HEIGHT	WIDTH	DEPTH	SPECIAL NOTE
ALS-1	14 3/4"	30"	20 1/2"	
ALS-2	27 5/8"	30"	20 1/2"	

CHEVY C/K 3500 DIESEL 171 W.B.
ME-153" TYPE I AMBULANCE

FRONT ELEVATION

DRAWN BY: I. STANSBURY	DATE CREATED: 1/5/2021	SCALE: 1/2"=1'
REVISED BY: I. STANSBURY	DATE REVISED: 1/19/2021	REVISION: A

Note: Drawings are for reference only, measurements may vary from actual product.



3008 MOBILE DRIVE
ELKHART, IN 46514
PH: 574-266-0911
FAX: 574-266-6669

"LET US SHOW YOU THE MEDIX DIFFERENCE"
WWW.MEDIXAMBULANCE.COM

Dealer: MEDIX

Approved By:


Date:

Customer:

STOCK

21-

Sheet
H

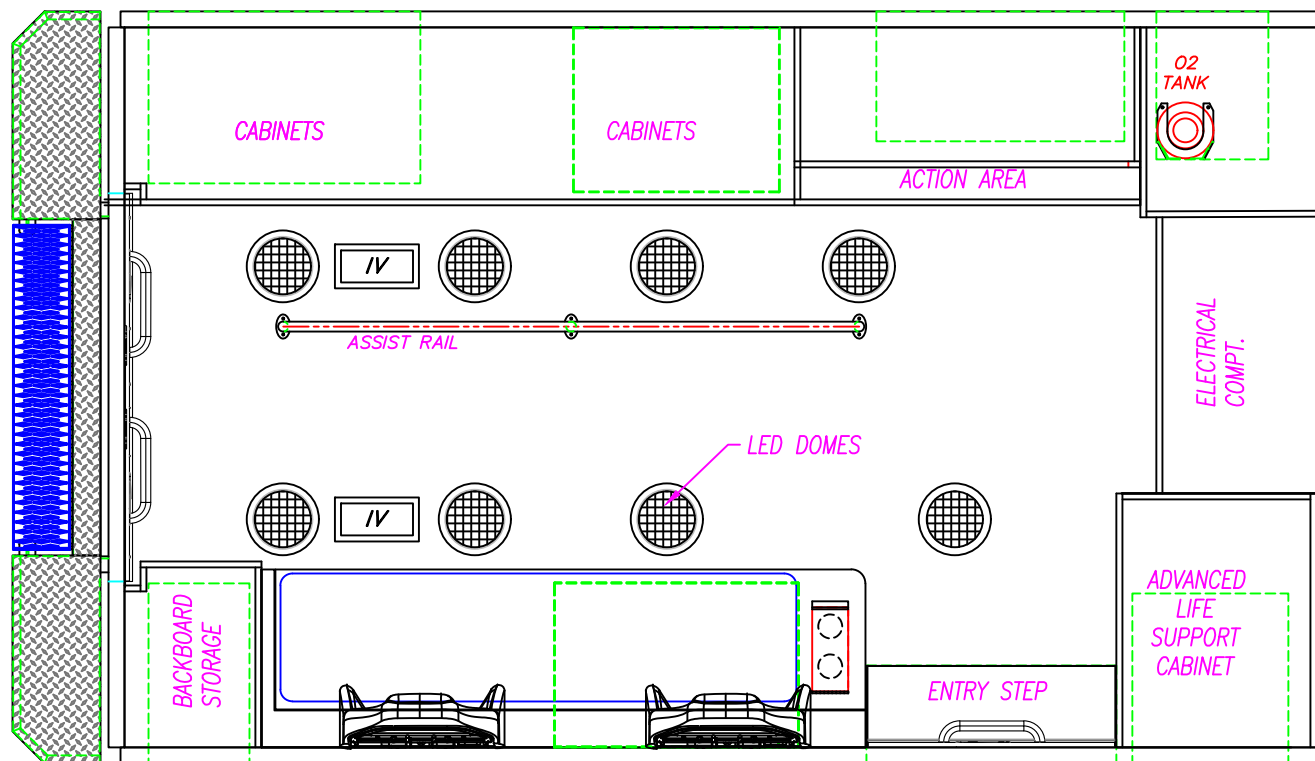

CHEVY C/K 3500 DIESEL 171 W.B.
ME-153" TYPE I AMBULANCE

DESCRIPTION:

CEILING LAYOUT

DRAWN BY:

I.STANSBURY

DATE CREATED:

1/5/2021

SCALE:

1/2"=1'

REVISED BY:

I.STANSBURY

DATE REVISED:

1/19/2021

REVISION:

A

Note: Drawings are for reference only, measurements may vary from actual product.



3008 MOBILE DRIVE
ELKHART, IN 46514
PH: 574-266-0911
FAX: 574-266-6669

"LET US SHOW YOU THE MEDIX DIFFERENCE"
WWW.MEDIXAMBULANCE.COM

Dealer: MEDIX

Approved By:


Date:

Customer:

STOCK

21-

Sheet
H

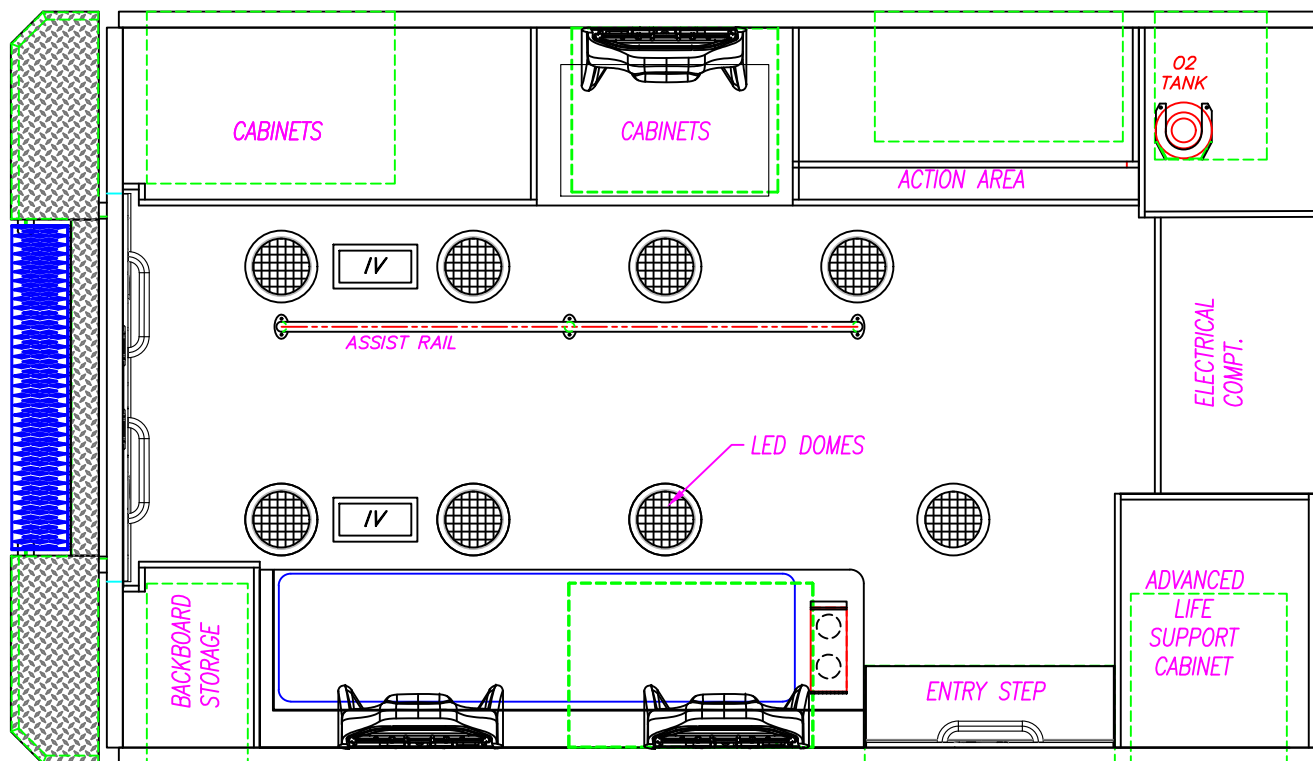

CHEVY C/K 3500 DIESEL 171 W.B.
ME-153" TYPE I AMBULANCE

DESCRIPTION:

CEILING LAYOUT

DRAWN BY:

I. STANSBURY

DATE CREATED:

1/5/2021

SCALE:

1/2"=1'

REVISED BY:

I. STANSBURY

DATE REVISED:

1/19/2021

REVISION:


A

Note: Drawings are for reference only, measurements may vary from actual product.



3008 MOBILE DRIVE
ELKHART, IN 46514
PH: 574-266-0911
FAX: 574-266-6669

"LET US SHOW YOU THE MEDIX DIFFERENCE"
WWW.MEDIXAMBULANCE.COM

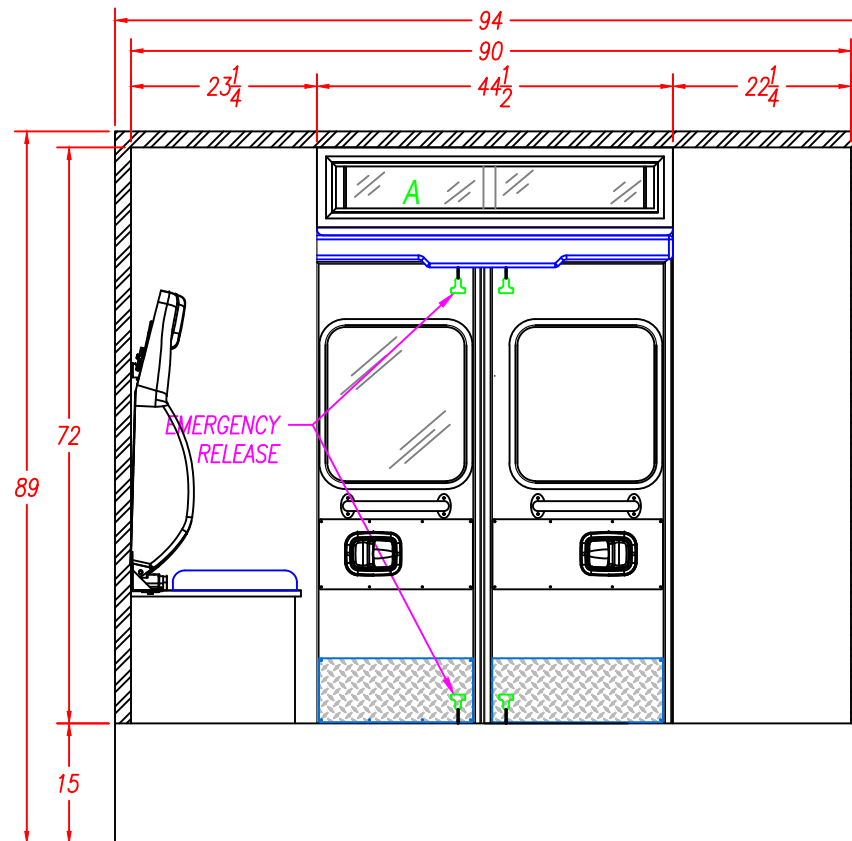

INTERIOR CABINET STORAGE					CHEVY C/K 3500 DIESEL 171 W.B. ME-153" TYPE I AMBULANCE	 3008 MOBILE DRIVE ELKHART, IN 46514 PH: 574-266-0911 FAX: 574-266-6669 "LET US SHOW YOU THE MEDIX DIFFERENCE" WWW.MEDIXAMBULANCE.COM			
ITEM	HEIGHT	WIDTH	DEPTH	SPECIAL NOTE			DESCRIPTION: REAR ELEVATION		
A	6 1/4"	40 3/4"	7"				DRAWN BY: I.STANSBURY	DATE CREATED: 1/5/2021	SCALE: 1/2"=1'
							REVISED BY: I.STANSBURY	DATE REVISED: 1/19/2021	REVISION: A
							Note: Drawings are for reference only, measurements may vary from actual product.		

Dealer: MEDIX

Approved By:


Date:

Customer:

STOCK

21—

Sheet
J

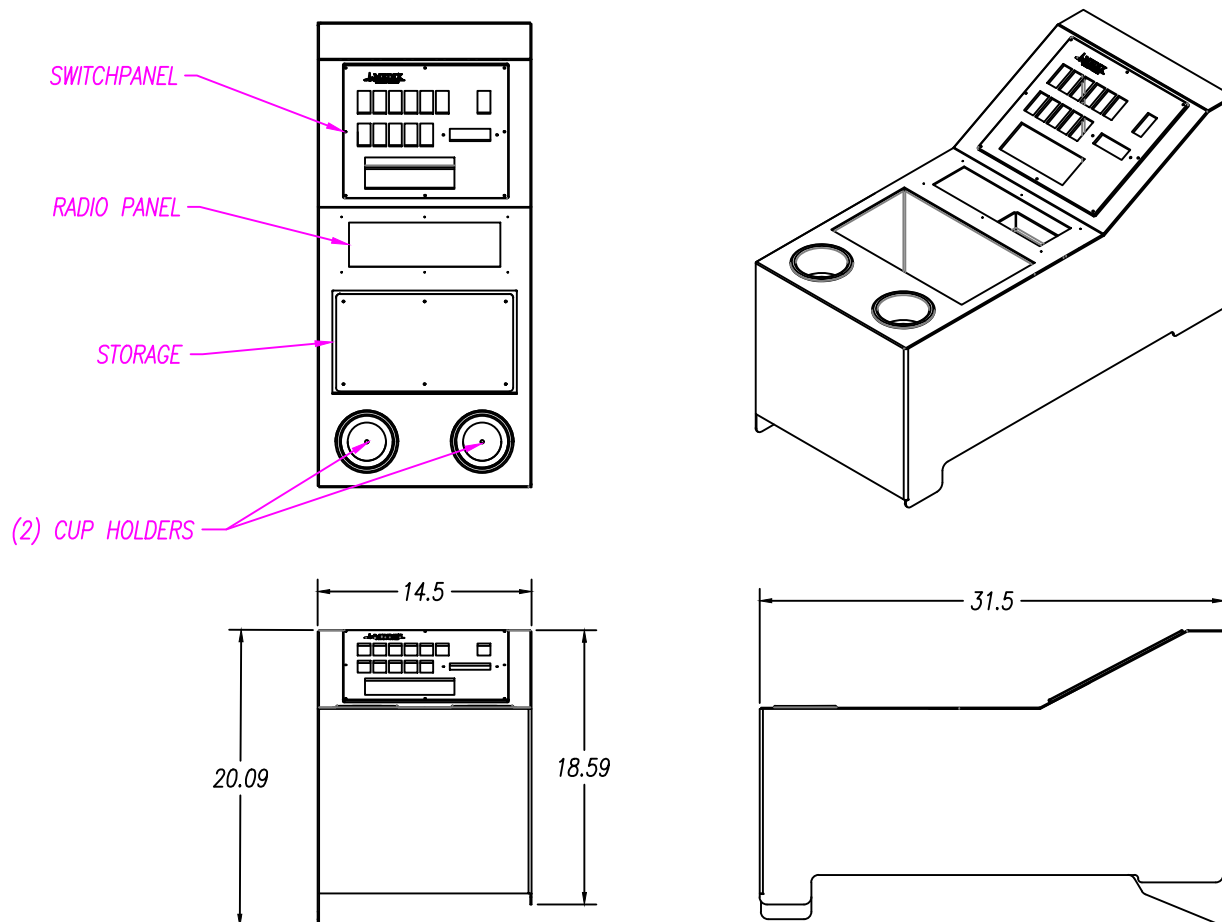

CHEVY C/K 3500 DIESEL 171 W.B.
ME-153" TYPE I AMBULANCE

DESCRIPTION:

FRONT CONSOLE

DRAWN BY:

I. STANSBURY

DATE CREATED:

1/5/2021

SCALE:

1/2"=1'

REVISED BY:

I. STANSBURY

DATE REVISED:

1/19/2021

REVISION:

A

Note: Drawings are for reference only, measurements may vary from actual product.



3008 MOBILE DRIVE
ELKHART, IN 46514
PH: 574-266-0911
FAX: 574-266-6669

"LET US SHOW YOU THE MEDIX DIFFERENCE"
WWW.MEDIXAMBULANCE.COM