

Dealer: MEDIX

Approved By:

Date:


Customer:

STOCK

24-AL

Sheet
A

ALL WARNING, SCENE, AND TAIL LIGHTS TO HAVE CHROME BEZELS.

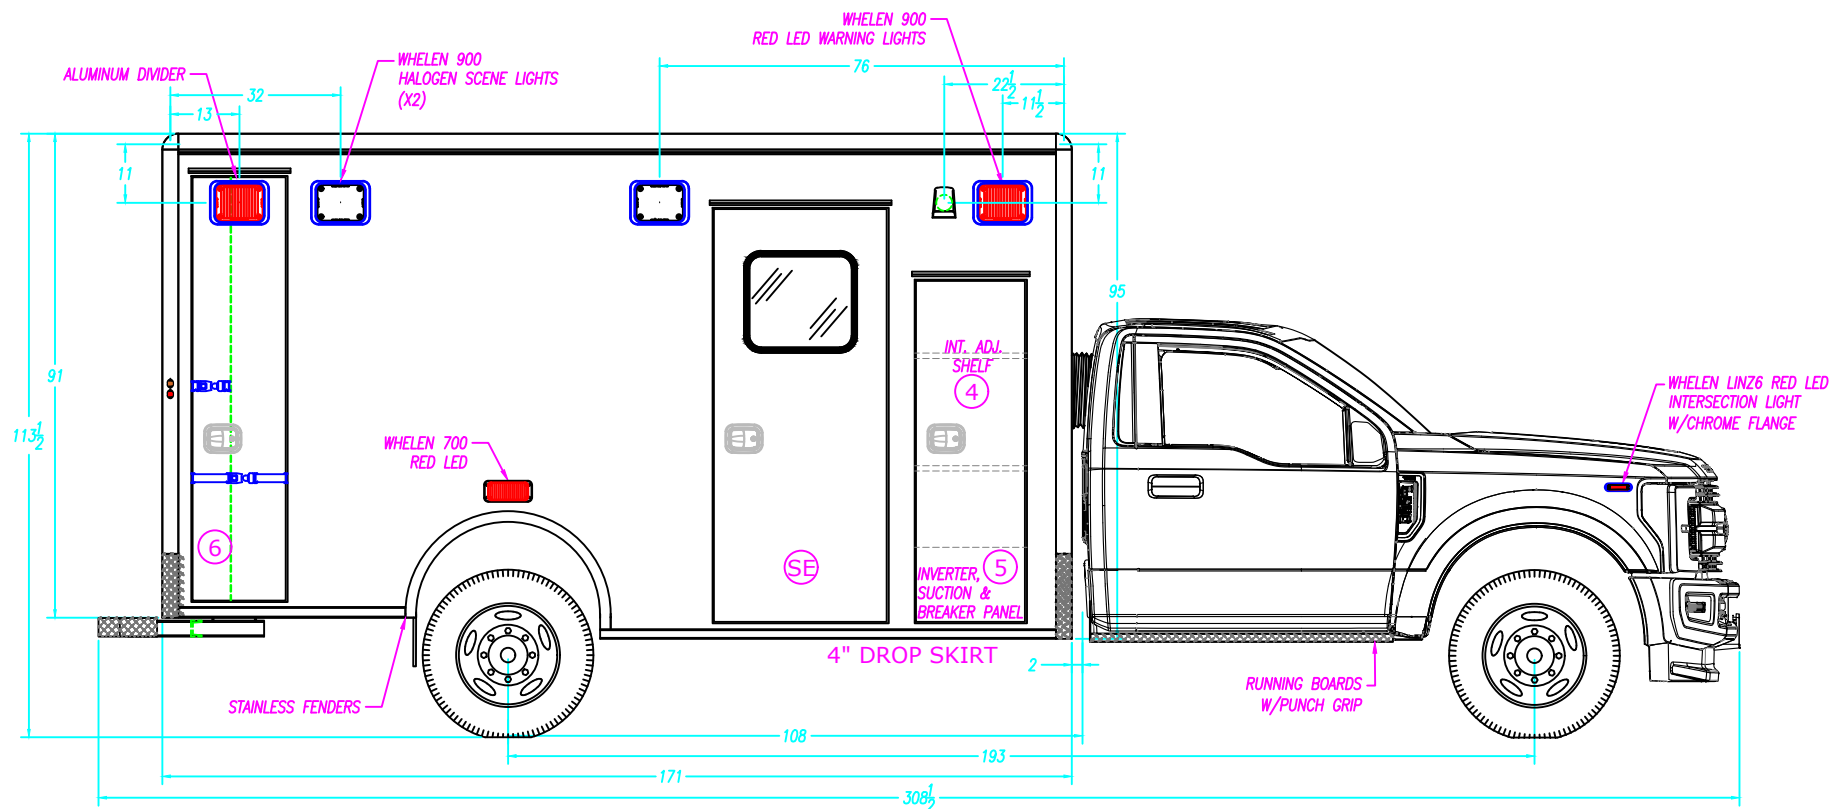ALL COMPARTMENT/ENTRY DOORS TO HAVE POWER LOCKS
WIRE TO OEM

COMPARTMENT SIZES

NOTE: THE DIMENSIONS BELOW ARE INSIDE TUB DIMENSIONS

NO.	COMPARTMENT TYPE	WIDTH	HEIGHT	DEPTH
4	ALS COMPARTMENT	---	---	---
5	BATTERY COMPARTMENT	20 1/2"	18 1/2"	22 3/4"
6	BACK BOARD COMPARTMENT	20"	79 1/2"	21 1/2"

COMPARTMENT / ENTRY DOOR SIZES

NO.	COMPARTMENT / ENTRY DOOR TYPE	WIDTH	HEIGHT
4	ALS DOOR	20 1/2"	64 1/8"
5	BATTERY STORAGE DOOR	---	---
SE	SIDE ENTRY DOOR	32 1/2"	77 3/8"
6	BACK BOARD STORAGE DOOR	17 1/2"	79 3/8"

COMPARTMENT & ENTRY DOORS

NO.	DOOR NUMBER	NO.	LINER NUMBER
4-5	-	4-5	-
6	-	6	-
SE	-	SE	-

AL-171" TYPE I
FORD F-450/550-DIESEL-193" W.B.

DESCRIPTION: CURB SIDE EXTERIOR		
DRAWN BY: D.EDWARDS	DATE CREATED: 3/16/2022	SCALE: 5/16"=1'
REVISED BY:	DATE REVISED:	REVISION:


Note: Drawings are for reference only, measurements may vary from actual product.

COMPARTMENT TUBS

NO.	PART NUMBER	NO.	PART NUMBER
5	-	-	---
6	-	-	---
ENT.	-	-	---

3008 MOBILE DRIVE
ELKHART, IN 46514
PH: 574-266-0911
FAX: 574-266-6669"LET US SHOW YOU THE MEDIX DIFFERENCE"
WWW.MEDIXAMBULANCE.COM

ALL WARNING, SCENE, AND TAIL LIGHTS TO HAVE CHROME BEZELS.
ALL COMPARTMENT/ENTRY DOORS TO HAVE POWER LOCKS
WIRE TO OEM

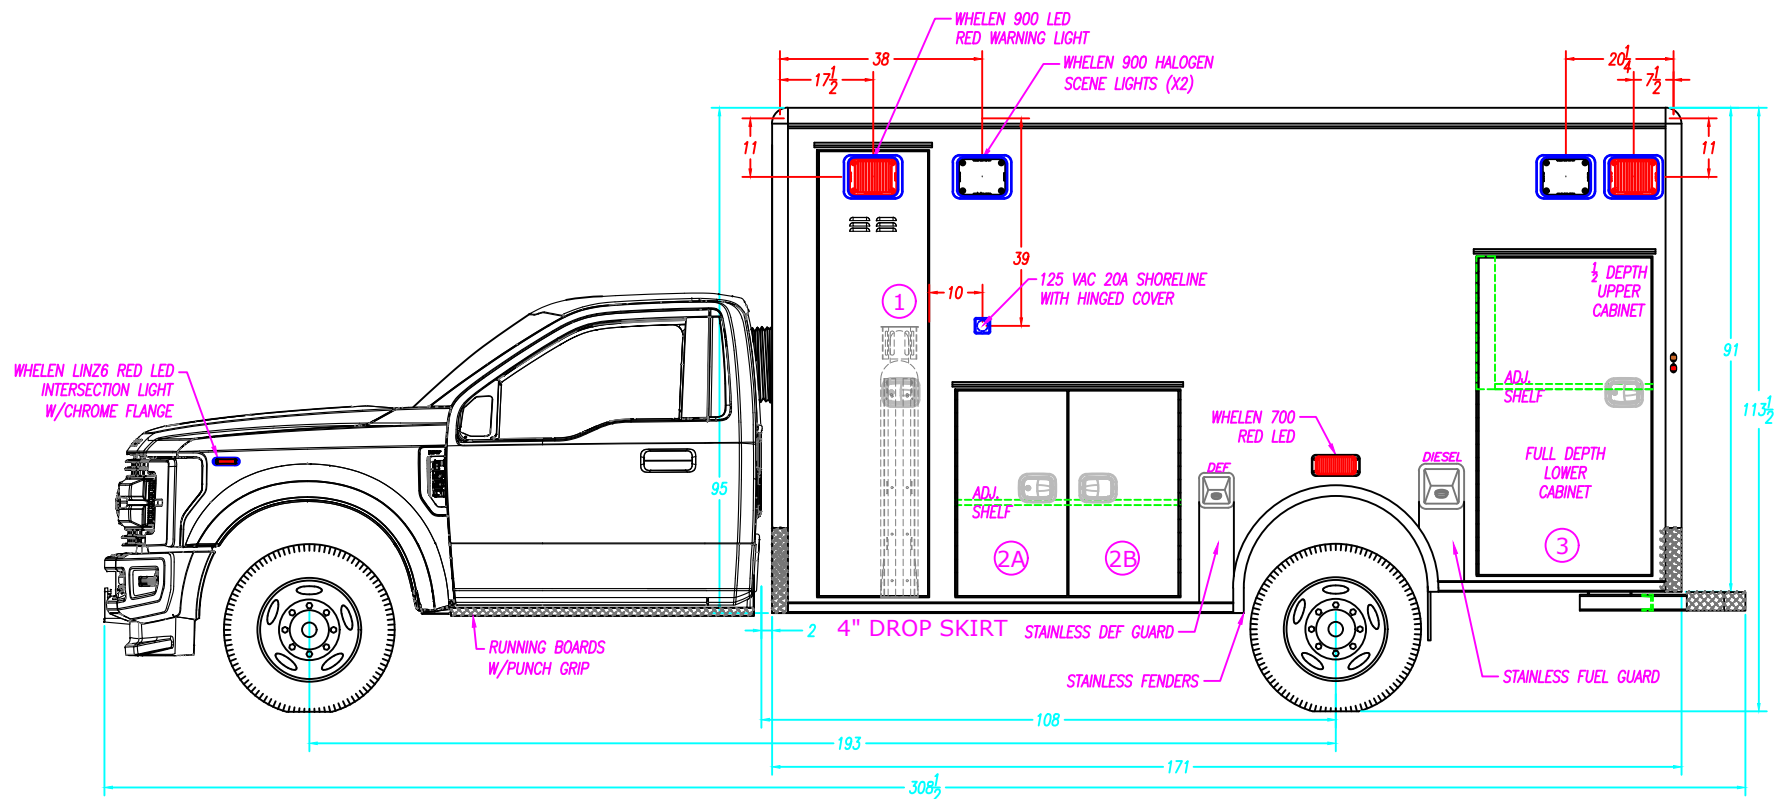

COMPARTMENT SIZES					COMPARTMENT & ENTRY DOORS				COMPARTMENT TUBS			
NOTE: THE DIMENSIONS BELOW ARE INSIDE TUB DIMENSIONS												
NO.	COMPARTMENT TYPE	WIDTH	HEIGHT	DEPTH	NO.	DOOR NUMBER	NO.	LINER NUMBER	NO.	PART NUMBER	NO.	PARTNUMBER
1A	ELEC COMPARTMENT	20 1/2"	23 1/2"	18"	1	-	1	-	1	-	-	---
1B	O2 COMPARTMENT	20 1/2"	59 1/4"	18"	2A	-	2A	-	2	-	-	---
2	MID STORAGE COMPARTMENT	41 3/4"	38 1/2"	18"	2B	-	2B	-	3	-	-	---
3	REAR STORAGE COMPARTMENT	34"	59 1/2"	18 1/2"	3	-	3	-				

COMPARTMENT / ENTRY DOOR SIZES				AL-171" TYPE I FORD F-450/550-DIESEL-193" W.B.		
NO.	COMPARTMENT / ENTRY DOOR TYPE	WIDTH	HEIGHT	DESCRIPTION: STREET SIDE EXTERIOR		
1A	ELEC STORAGE DOOR	20 1/2"	23 5/8"	DRAWN BY:	DATE CREATED:	SCALE:
1B	O2 STORAGE DOOR	20 1/2"	59 5/8"	D.EDWARDS	3/16/2022	5/16"=1'
2A	MID STORAGE DOOR-A	20 1/16"	38 3/16"	REVISED BY:	DATE REVISED:	REVISION:
2B	MID STORAGE DOOR-B	20 1/16"	38 3/16"			
3	REAR STORAGE DOOR	30 1/16"	59 3/16"	Note: Drawings are for reference only, measurements may vary from actual product.		




3008 MOBILE DRIVE
ELKHART, IN 46514
PH: 574-266-0911
FAX: 574-266-6669

"LET US SHOW YOU THE MEDIX DIFFERENCE"

WWW.MEDIXAMBULANCE.COM

ALL WARNING, SCENE, AND TAIL LIGHTS TO HAVE CHROME BEZELS.
ALL COMPARTMENT/ENTRY DOORS TO HAVE POWER LOCKS
WIRE TO OEM

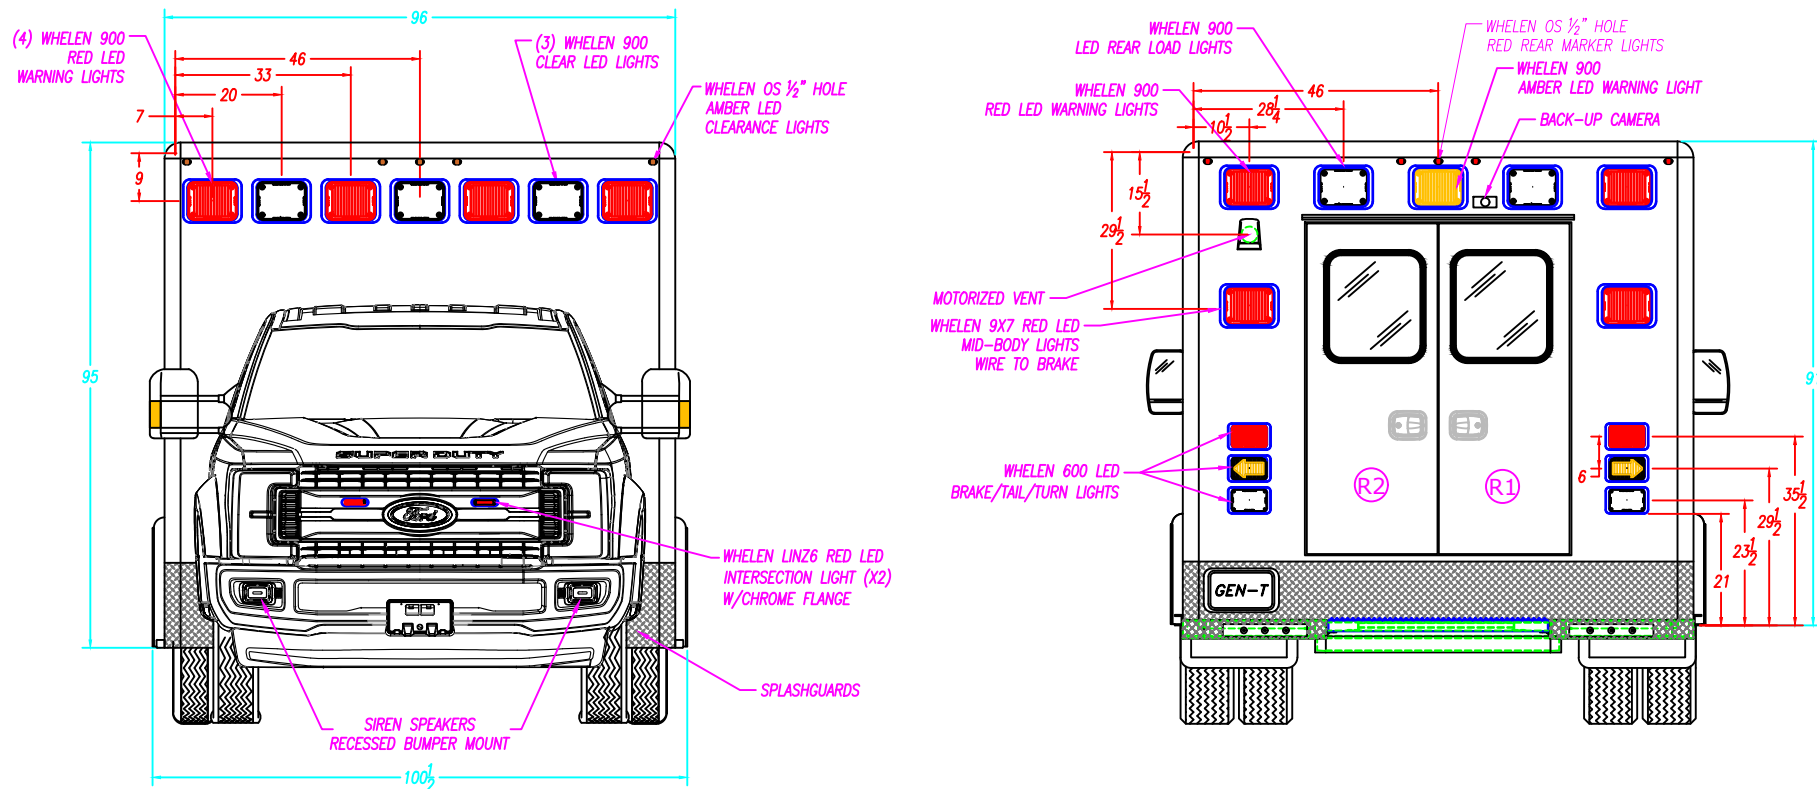

REAR ENTRY DOOR SIZES

NO.	WIDTH	HEIGHT	PART NUMBER
R1	24 5/8"	62"	33-105853
R2	24 5/8"	62"	33-105855

AL-171" TYPE I FORD F-450/550-DIESEL-193" W.B.		
DESCRIPTION: FRONT & REAR EXTERIOR		
DRAWN BY: D.EDWARDS	DATE CREATED: 3/16/2022	SCALE: 5/16"=1'
REVISED BY:	DATE REVISED:	REVISION:
Note: Drawings are for reference only, measurements may vary from actual product.		

3008 MOBILE DRIVE
ELKHART, IN 46514
PH: 574-266-0911
FAX: 574-266-6669

"LET US SHOW YOU THE MEDIX DIFFERENCE"
WWW.MEDIXAMBULANCE.COM

Dealer: MEDIX


Approved By:

Date:

Customer: STOCK

24-AL

Sheet
D

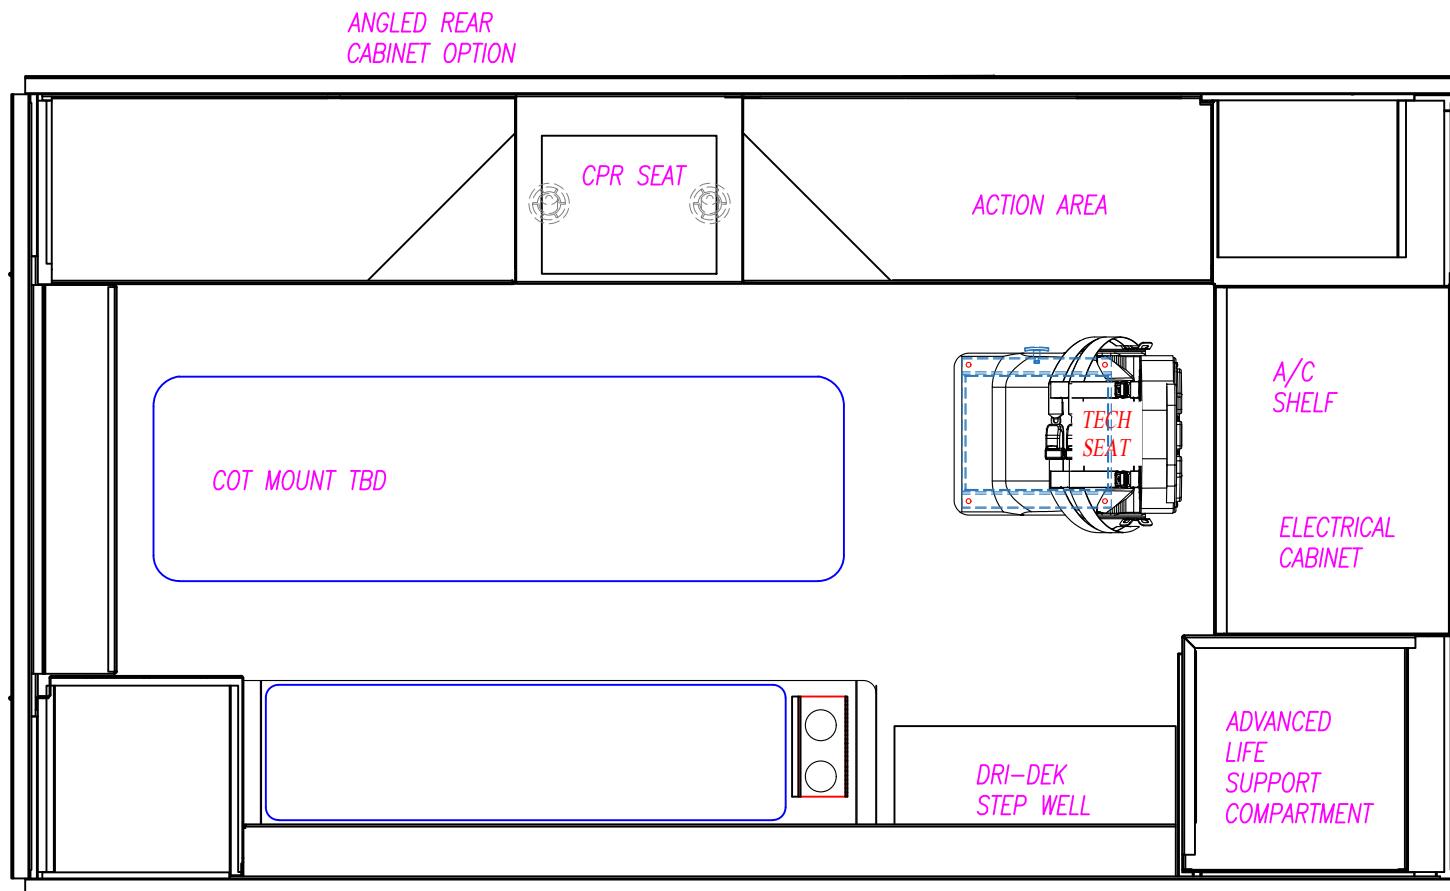

AL-171" TYPE I
FORD F-450/550-DIESEL-193" W.B.

DESCRIPTION:

PATIENT AREA PLAN

DRAWN BY:
D.EDWARDS

DATE CREATED:
3/16/2022

SCALE:
1/2"=1'

REVISED BY:

DATE REVISED:

REVISION:


Note: Drawings are for reference only, measurements may vary from actual product.



3008 MOBILE DRIVE
ELKHART, IN 46514
PH: 574-266-0911
FAX: 574-266-6669

"LET US SHOW YOU THE MEDIX DIFFERENCE"
WWW.MEDIXAMBULANCE.COM

TECNIQ CABINET STRIP LIGHTING
CORIAN COUNTERTOPS IN 1ST & 2ND ACTION AREA.

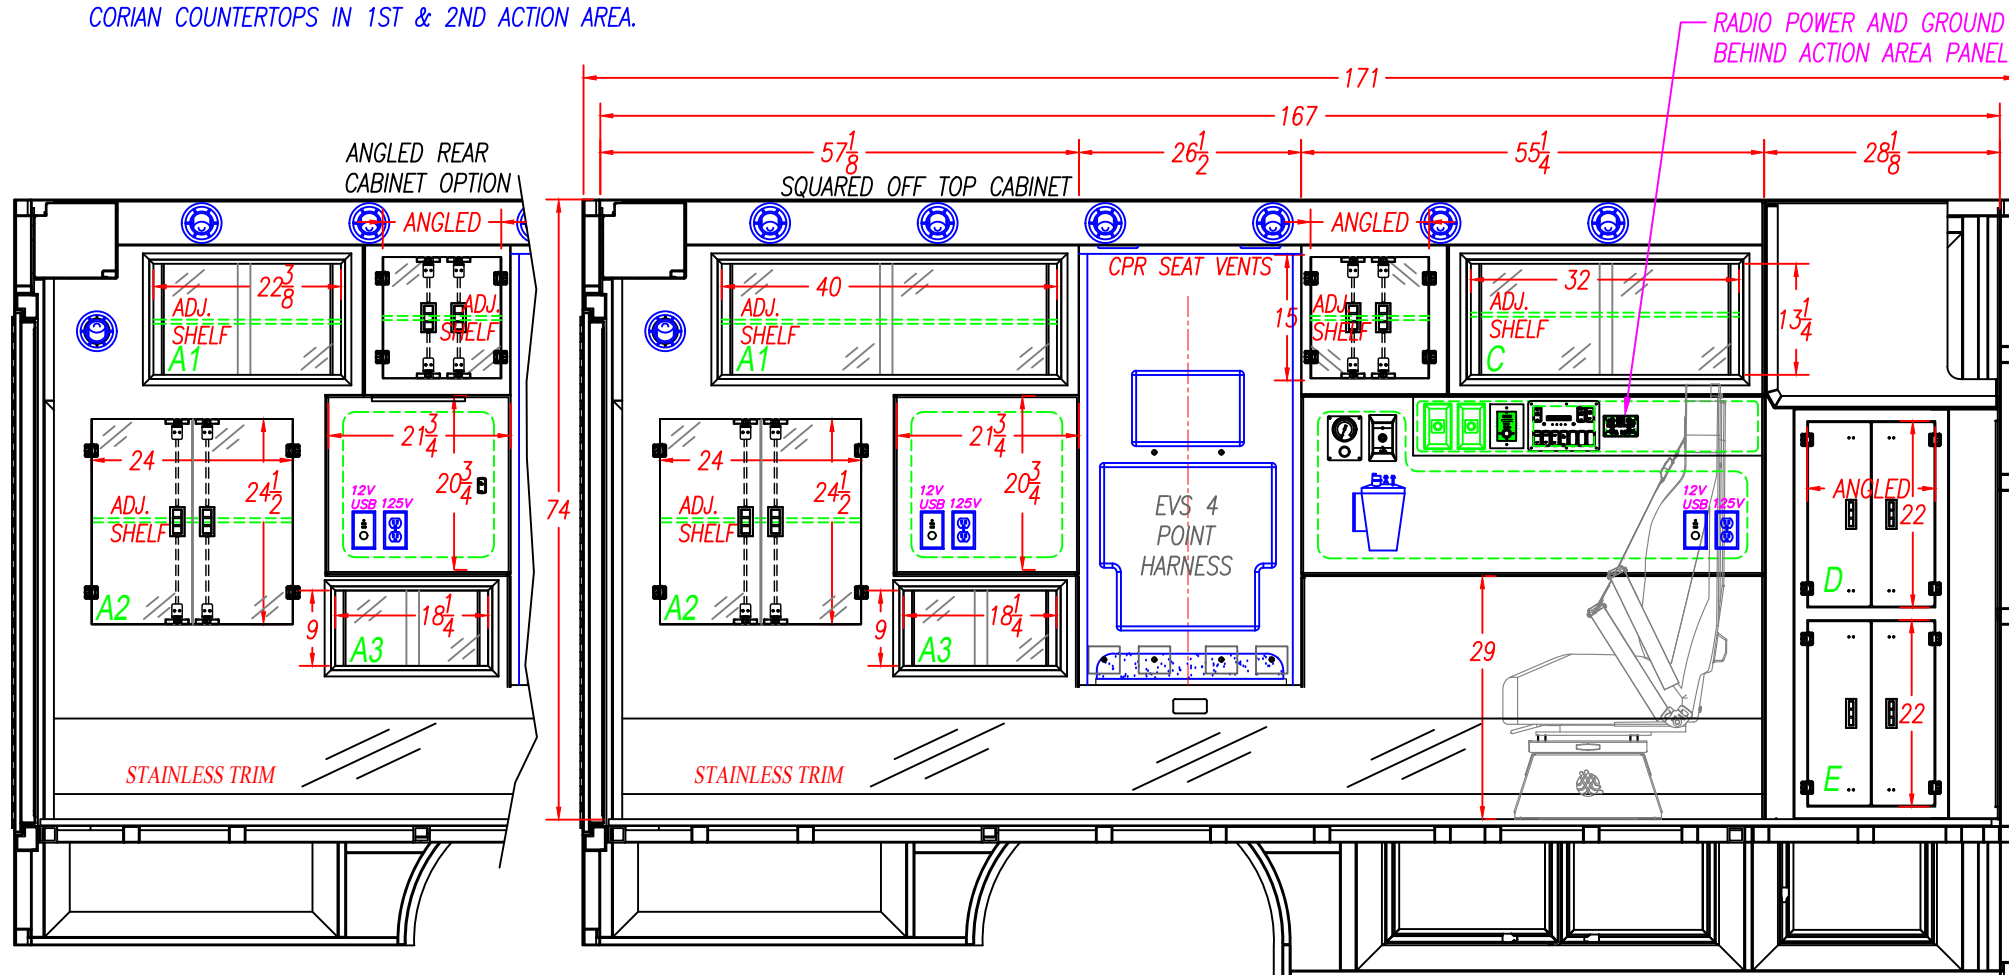

INTERIOR CABINET STORAGE

ITEM	HEIGHT	WIDTH	DEPTH	PART #'S
A1	15 3/4"	21 5/8"	18"	-
A2	23"	25"	8"	-
C	15 1/2"	34"	17"	-
D	23 1/2"	-	-	-
E	23 1/2"	-	-	-

AL-171" TYPE I
FORD F-450/550-DIESEL-193" W.B.

DESCRIPTION:

STREET SIDE INTERIOR

DRAWN BY: D.EDWARDS

DATE CREATED:

3/16/2022

SCALE:

1/2"=1'

REVISED BY:

DATE REVISED:

REVISION:


Note: Drawings are for reference only, measurements may vary from actual product.



3008 MOBILE DRIVE
ELKHART, IN 46514
PH: 574-266-0911
FAX: 574-266-6669

"LET US SHOW YOU THE MEDIX DIFFERENCE"
WWW.MEDIXAMBULANCE.COM

TECNIQ CABINET STRIP LIGHTING

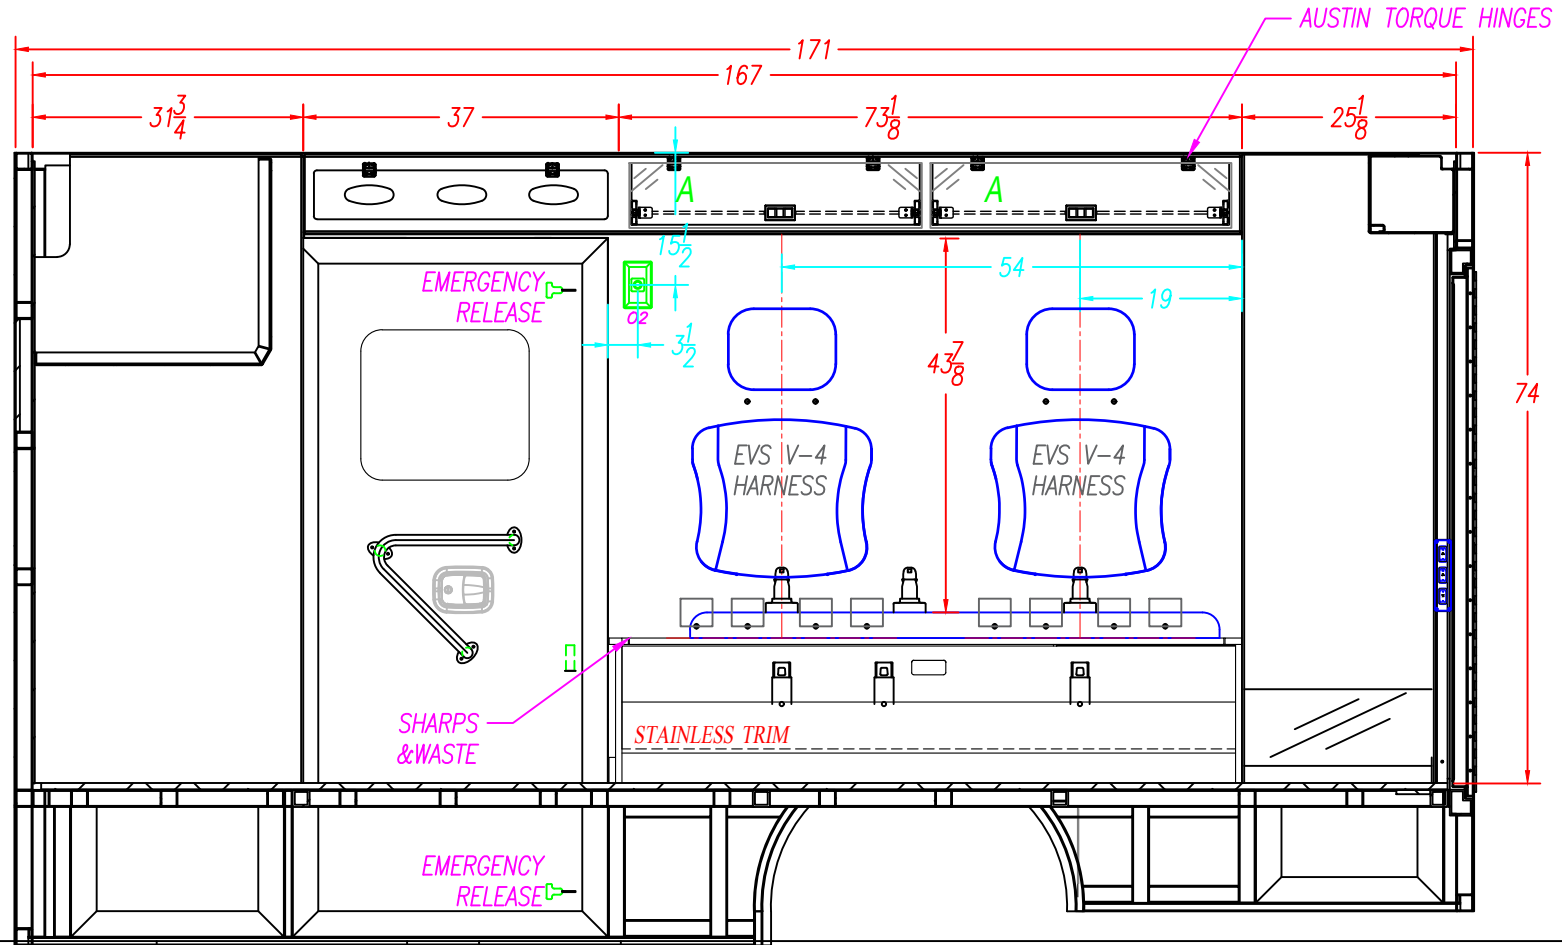

4" SEATBELT PLATE LOCATION		WELD SHOP		33	INCHES	NOTE: THIS DIMENSION IS FROM THE BOTTOM OF THE WALL TO THE BOTTOM OF THE 4" PLATE.																							
		CABINET SHOP		NOTE: THE HOLES FOR THE TOP SEATBELT BOLTS ARE 1 ¼" FROM THE TOP OF THE SQUAD BENCH TO THE CENTER OF THE SEATBELT BOLT. NOTE: THE HOLES FOR THE BOTTOM SEATBELT BOLTS ON THE SQUAD BENCH ARE 9 ⅝" FROM THE TOP OF THE FLOOR TO THE CENTER OF THE BOLT.																									
		NOTE: READ THE DIMENSIONS FROM RIGHT TO LEFT AS VIEWED		THE LOCATION OF THE BOTTOM SEATBELT HOLES ARE FROM THE REAR OF THE SQUAD BENCH TO THE CENTER OF THE ½" HOLE			BOTTOM																						
				THE LOCATION OF THE TOP SEATBELT HOLES ARE FROM THE REAR WALL TO THE CENTER OF THE ½" HOLE			TOP																						
INTERIOR CABINET STORAGE																		AL-171" TYPE I FORD F-450/550-DIESEL-193" W.B.						MEDIX SPECIALTY VEHICLES, INC. 3008 MOBILE DRIVE ELKHART, IN 46514 PH: 574-266-0911 FAX: 574-266-6669 "LET US SHOW YOU THE MEDIX DIFFERENCE" WWW.MEDIXAMBULANCE.COM					
ITEM	HEIGHT	WIDTH	DEPTH	SPECIAL NOTE																									
A	6"	26 ¼"	7"																										
B																													
C																													
D																													
E																													
F																													
Note: Drawings are for reference only, measurements may vary from actual product.																													



3008 MOBILE DRIVE
ELKHART, IN 46514
PH: 574-266-0911
FAX: 574-266-6669

"LET US SHOW YOU THE MEDIX DIFFERENCE"

WWW.MEDIXAMBULANCE.COM

Dealer: MEDIX

Approved By:

Date:


Customer:

STOCK

24-AL

Sheet
G

TECNIQ CABINET STRIP LIGHTING

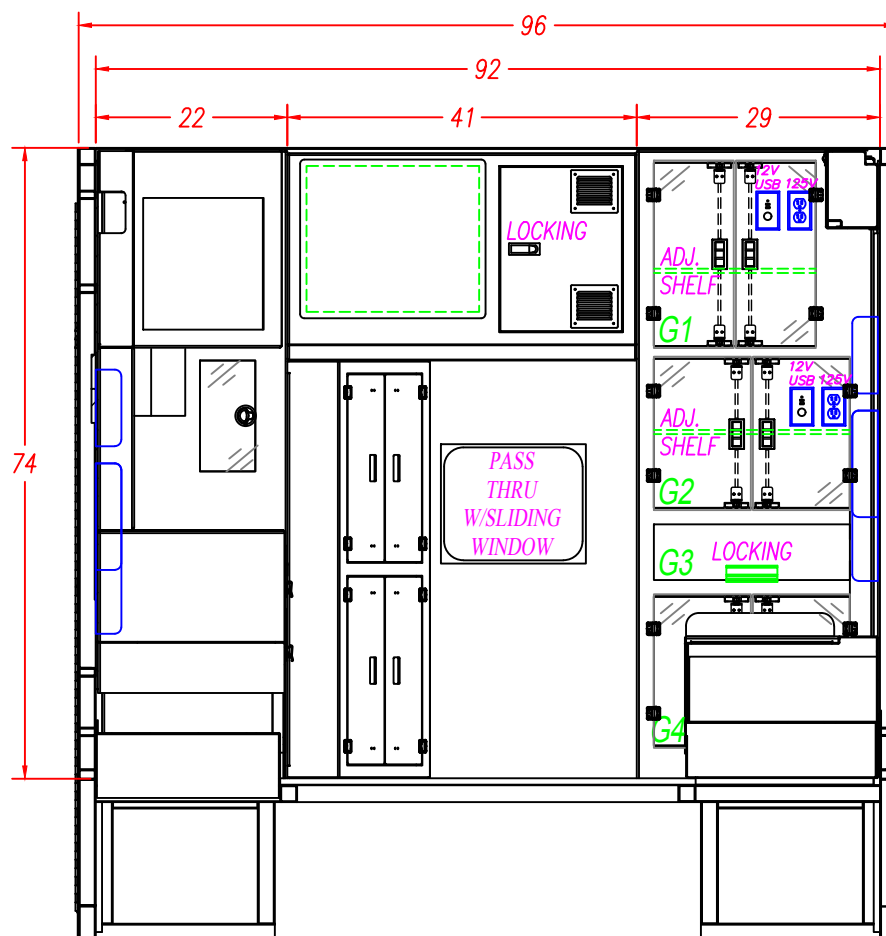

INTERIOR CABINET STORAGE

ITEM	HEIGHT	WIDTH	DEPTH	PART #'S
G1	21 1/2"	18"	27"	-
G2	18"	23"	27"	-
G3	6 1/2"	23"	18"	-
G4	18"	23"	27"	-

AL-171" TYPE I
FORD F-450/550-DIESEL-193" W.B.

DESCRIPTION: FRONT ELEVATION		
DRAWN BY: D.EDWARDS	DATE CREATED: 3/16/2022	SCALE: 1/2"=1'
REVISED BY:	DATE REVISED:	REVISION:
Note: Drawings are for reference only, measurements may vary from actual product.		



3008 MOBILE DRIVE
ELKHART, IN 46514
PH: 574-266-0911
FAX: 574-266-6669

"LET US SHOW YOU THE MEDIX DIFFERENCE"
WWW.MEDIXAMBULANCE.COM

Dealer: MEDIX

Approved By:


Date:

Customer:

STOCK

24-AL

Sheet
H

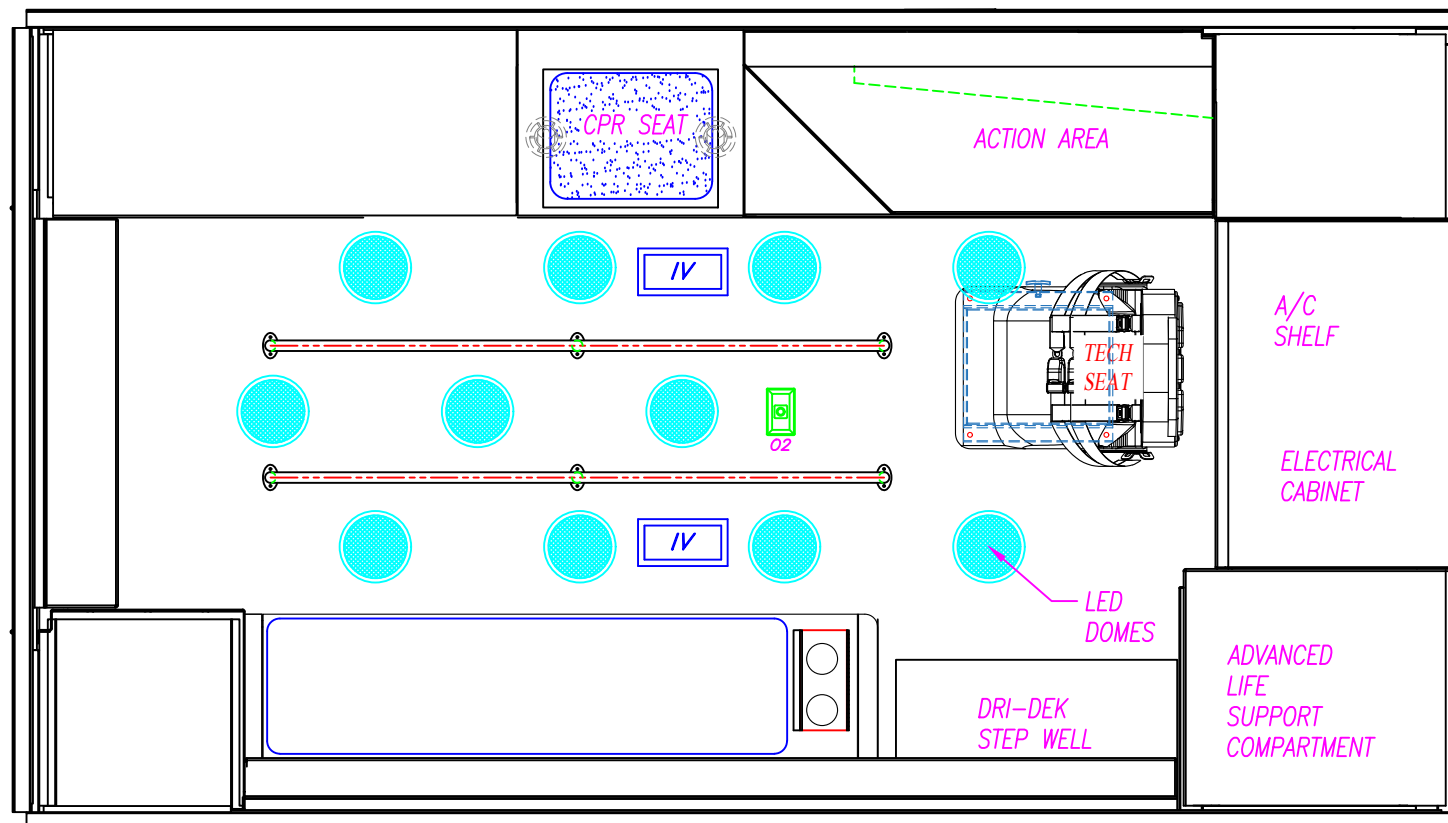

AL-171" TYPE I
FORD F-450/550-DIESEL-193" W.B.

DESCRIPTION:

CEILING LAYOUT

DRAWN BY:
D.EDWARDS

DATE CREATED:
3/16/2022

SCALE:
1/2"=1'

REVISED BY:

DATE REVISED:

REVISION:

Note: Drawings are for reference only, measurements may vary from actual product.



3008 MOBILE DRIVE
ELKHART, IN 46514
PH: 574-266-0911
FAX: 574-266-6669

"LET US SHOW YOU THE MEDIX DIFFERENCE"
WWW.MEDIXAMBULANCE.COM

Dealer: MEDIX

Approved By:


Date:

Customer:

STOCK

24-AL

Sheet

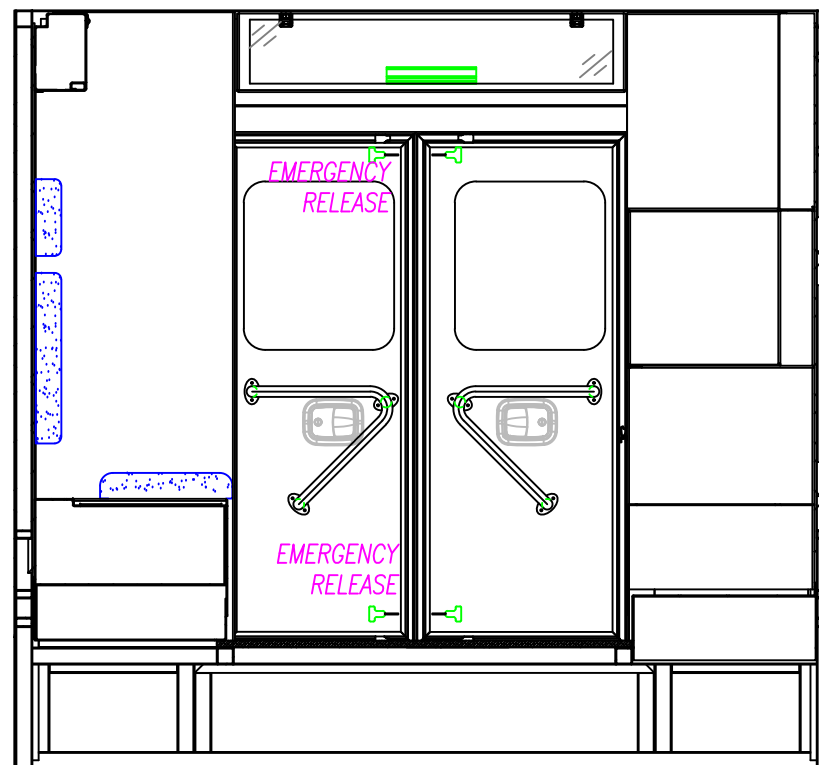

INTERIOR CABINET STORAGE

ITEM	HEIGHT	WIDTH	DEPTH	SPECIAL NOTE
A	9"	44"	9"	
B				
C				
D				
E				
F				

AL-171" TYPE I
FORD F-450/550-DIESEL-193" W.B.

DESCRIPTION:

REAR ELEVATION

DRAWN BY:
D.EDWARDS

DATE CREATED:
3/16/2022

SCALE:
1/2"=1'

REVISED BY:

DATE REVISED:

REVISION:

Note: Drawings are for reference only, measurements may vary from actual product.



3008 MOBILE DRIVE
ELKHART, IN 46514
PH: 574-266-0911
FAX: 574-266-6669

"LET US SHOW YOU THE MEDIX DIFFERENCE"
WWW.MEDIXAMBULANCE.COM