

Dealer: MEDIX

Approved By:

Date:


Customer:

STOCK

21—

Sheet
A

ALL WARNING, SCENE, AND TAIL LIGHTS TO HAVE CHROME BEZELS.

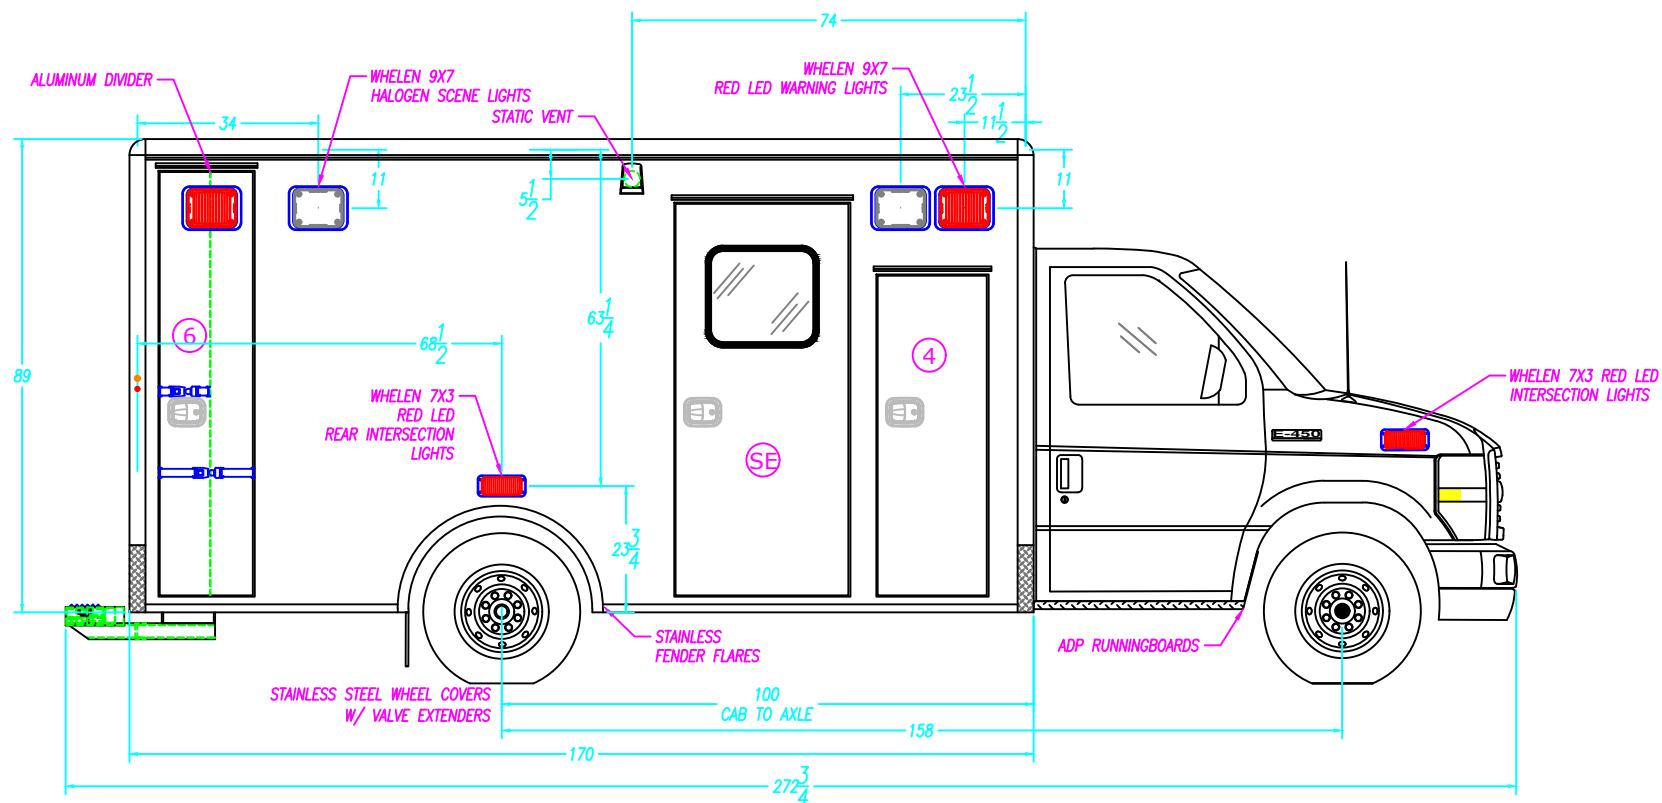

COMPARTMENT SIZES

NOTE: THE DIMENSIONS BELOW ARE INSIDE TUB DIMENSIONS

NO.	COMPARTMENT TYPE	WIDTH	HEIGHT	DEPTH
4	ALS COMPARTMENT	---	---	---
5	BATTERY COMPARTMENT	20 1/2"	14 1/2"	23 7/8"
6	BACK BOARD COMPARTMENT	20"	79 1/2"	22"

COMPARTMENT / ENTRY DOOR SIZES

NO.	COMPARTMENT / ENTRY DOOR TYPE	WIDTH	HEIGHT
4	ALS DOOR	20 1/2"	60 1/8"
5	BATTERY STORAGE DOOR	---	---
SE	SIDE ENTRY DOOR	32 1/2"	73 3/8"
6	BACK BOARD STORAGE DOOR	17 1/2"	79 3/8"

COMPARTMENT & ENTRY DOORS

NO.	PART NUMBER	NO.	PART NUMBER
4	33-A10783	6	33-A10784
SE	33-A10786	-	---

M2 170" TYPE III
FORD E-450 158" WHEELBASE

DESCRIPTION:

CURB SIDE EXTERIOR

DRAWN BY: I. STANSBURY	DATE CREATED: 1/6/2021	SCALE: 5/16"=1'
REVISED BY: I. STANSBURY	DATE REVISED: 1/18/2021	REVISION:

Note: Drawings are for reference only, measurements may vary from actual product.

COMPARTMENT TUBS

NO.	PART NUMBER	NO.	PART NUMBER
5	33-100692	-	---
6	33-103025	-	---

3008 MOBILE DRIVE
ELKHART, IN 46514
PH: 574-266-0911
FAX: 574-266-6669"LET US SHOW YOU THE MEDIX DIFFERENCE"
WWW.MEDIXAMBULANCE.COM

Dealer: MEDIX

Approved By:

Date:


Customer:

STOCK

21—

Sheet
B

ALL WARNING, SCENE, AND TAIL LIGHTS TO HAVE CHROME BEZELS.

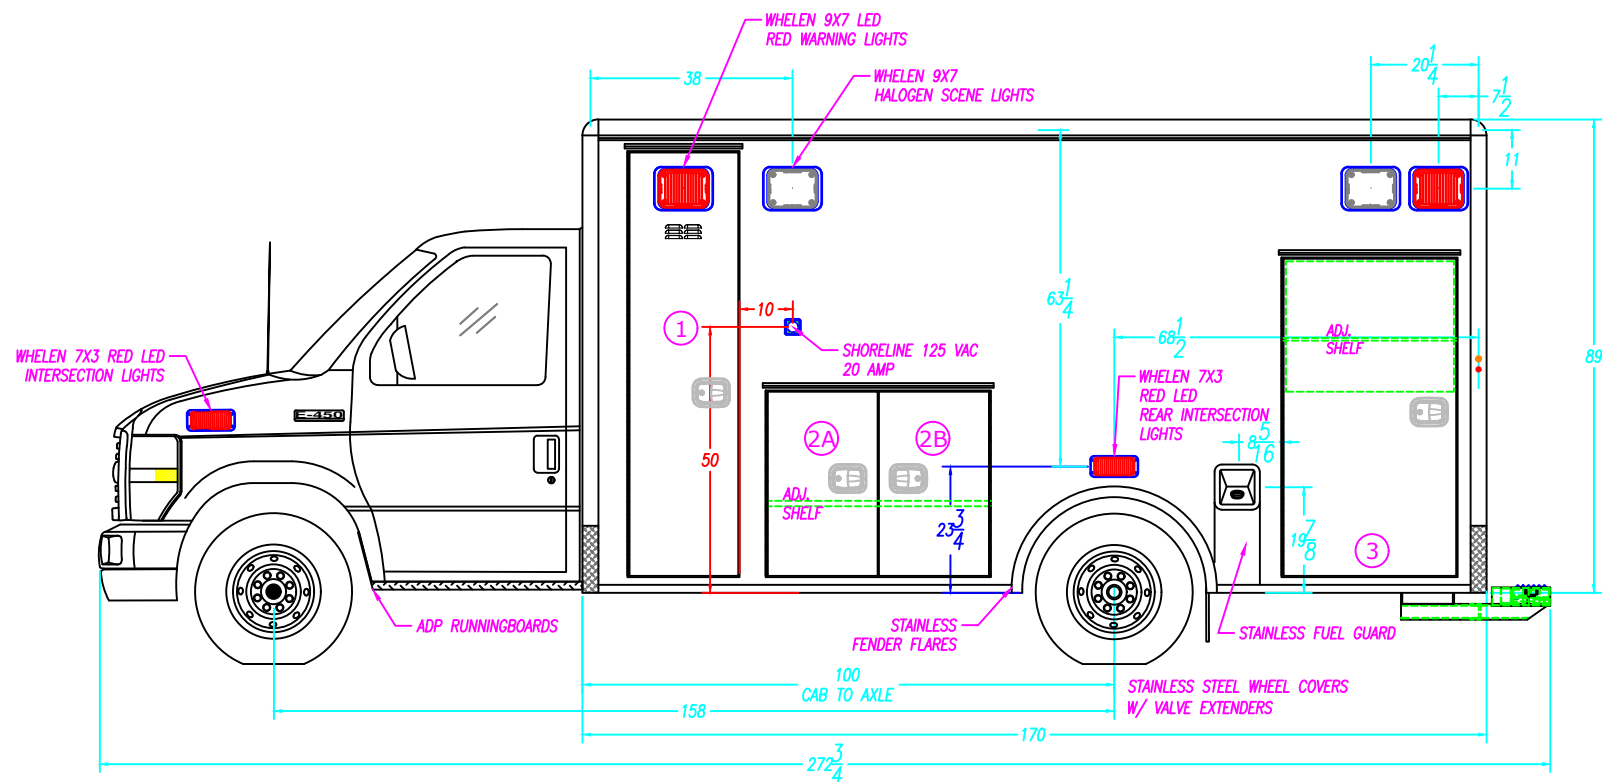

COMPARTMENT SIZES

NOTE: THE DIMENSIONS BELOW ARE INSIDE TUB DIMENSIONS

NO.	COMPARTMENT TYPE	WIDTH	HEIGHT	DEPTH
1	O2 COMPARTMENT	20 1/2"	79 1/2"	18 1/2"
2	MID STORAGE COMPARTMENT	41 3/4"	34 1/2"	18 1/2"
3	REAR STORAGE COMPARTMENT	34"	59 1/2"	19 1/4"
---	---	---	---	---

COMPARTMENT / ENTRY DOOR SIZES

NO.	COMPARTMENT / ENTRY DOOR TYPE	WIDTH	HEIGHT
1	O2 STORAGE DOOR	20 1/2"	79 1/2"
2A	MID STORAGE DOOR-A	20 1/2"	34 1/2"
2B	MID STORAGE DOOR-B	20 1/2"	34 1/2"
3	REAR STORAGE DOOR	32 1/2"	59 1/2"

COMPARTMENT & ENTRY DOORS

NO.	PART NUMBER	NO.	PARTNUMBER
1	33-A10780	3	33-A10782
2	33-A10781	-	---
-	---	-	---

M2 170" TYPE III FORD E-450 158" WHEELBASE		
DESCRIPTION: STREET SIDE EXTERIOR		
DRAWN BY: I. STANSBURY	DATE CREATED: 1/6/2021	SCALE: 5/16"=1'
REVISED BY: I. STANSBURY	DATE REVISED: 1/18/2021	REVISION:
Note: Drawings are for reference only, measurements may vary from actual product.		

COMPARTMENT TUBS


NO.	PART NUMBER	NO.	PARTNUMBER
1	33-100689	-	---
2	33-103079	-	---
3	33-101121	-	---



3008 MOBILE DRIVE
ELKHART, IN 46514
PH: 574-266-0911
FAX: 574-266-6669

"LET US SHOW YOU THE MEDIX DIFFERENCE"
WWW.MEDIXAMBULANCE.COM

ALL WARNING, SCENE, AND TAIL LIGHTS TO HAVE CHROME BEZELS.

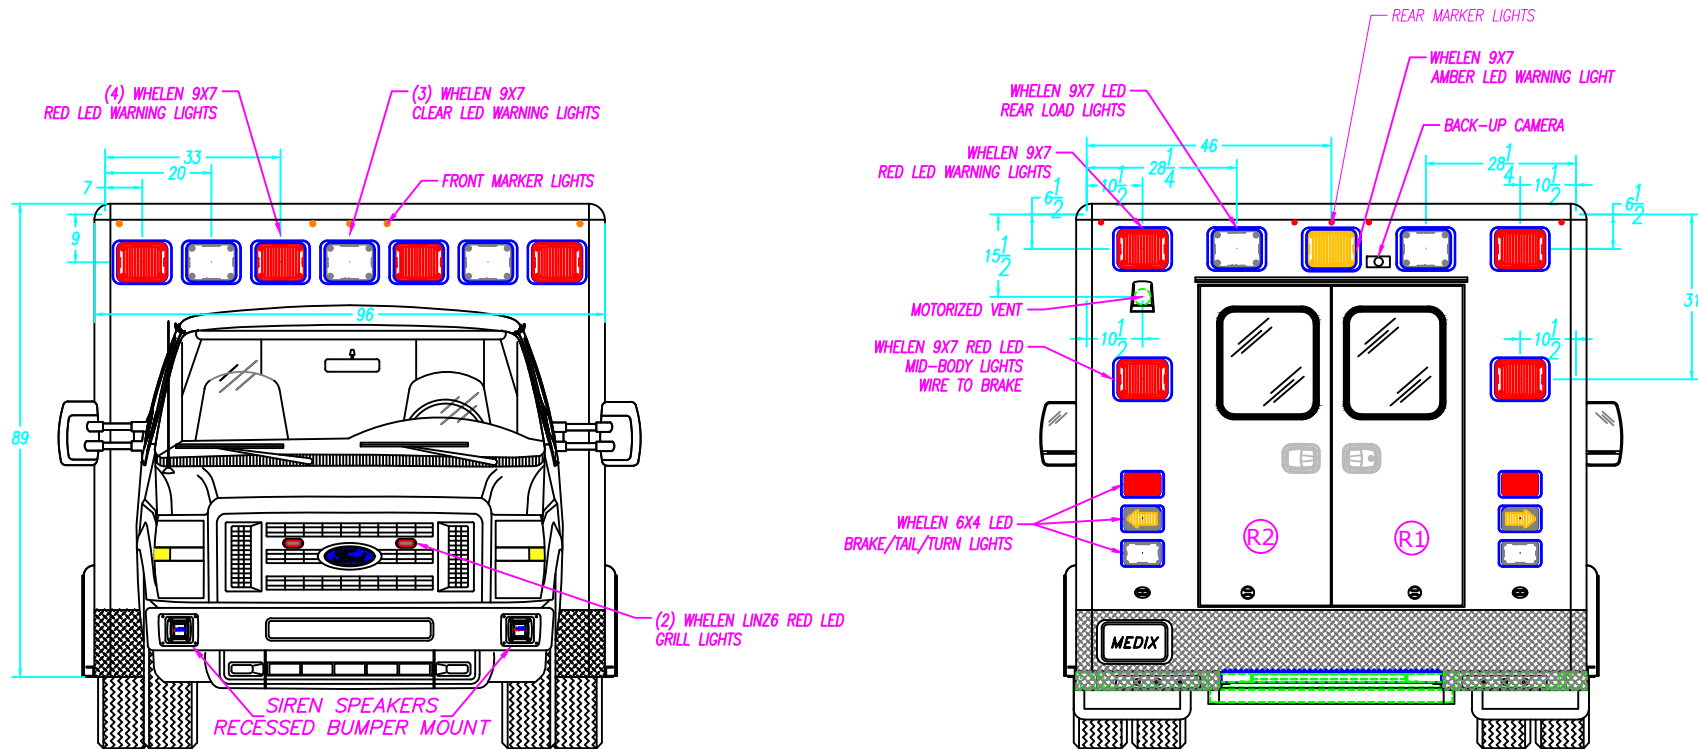

REAR ENTRY DOOR SIZES

NO.	WIDTH	HEIGHT	PART NUMBER
RE	54"	64 1/2"	33-A10787

M2 170" TYPE III
FORD E-450 158" WHEELBASE


DESCRIPTION: FRONT & REAR EXTERIOR		
DRAWN BY:	DATE CREATED:	SCALE:
I. STANSBURY	1/6/2021	5/16"=1'
REVISED BY:	DATE REVISED:	REVISION:
I. STANSBURY	1/18/2021	

Note: Drawings are for reference only, measurements may vary from actual product.



3008 MOBILE DRIVE
ELKHART, IN 46514
PH: 574-266-0911
FAX: 574-266-6669

"LET US SHOW YOU THE MEDIX DIFFERENCE"
WWW.MEDIXAMBULANCE.COM

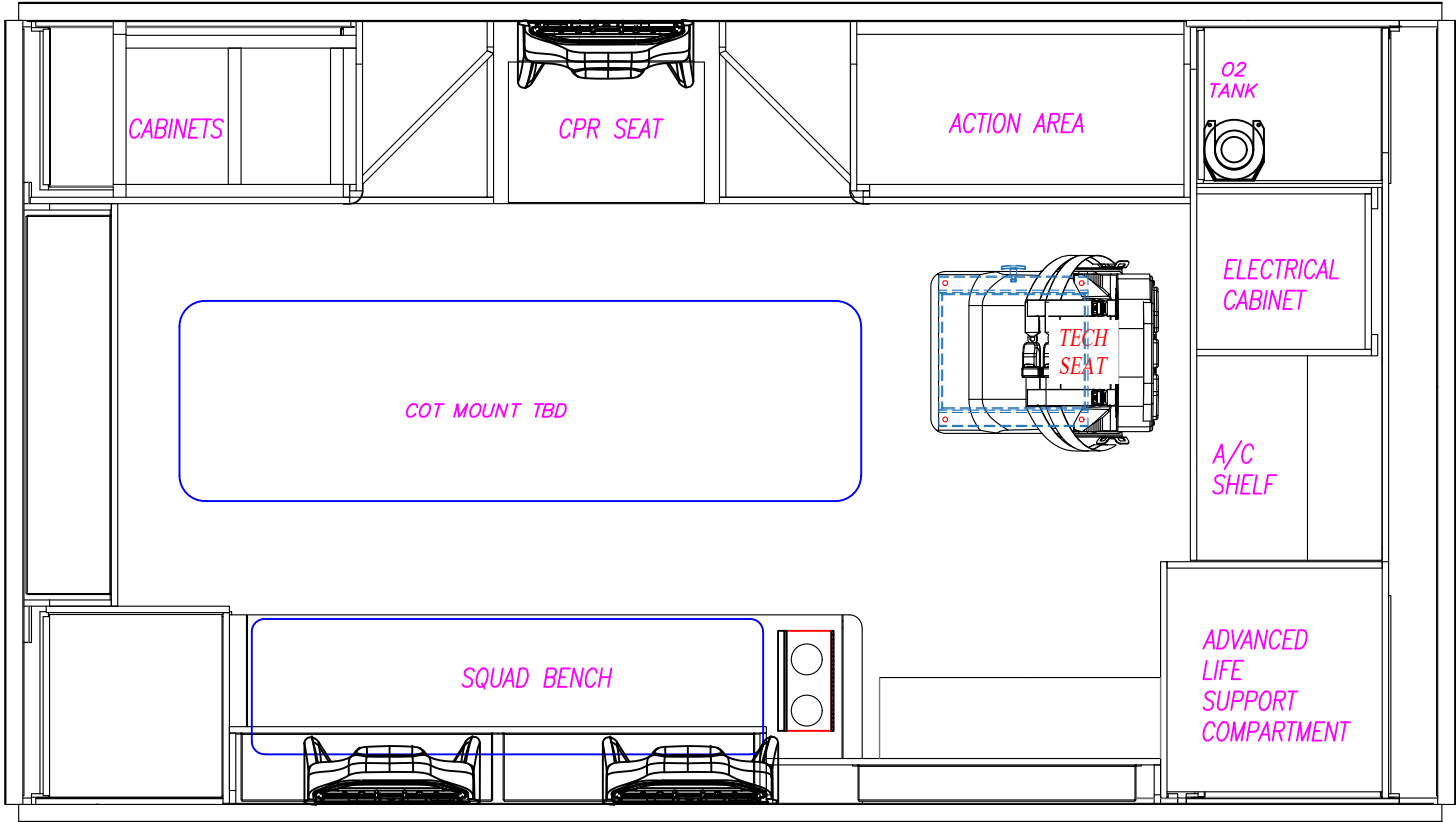

M2 170" TYPE III
FORD E-450 158" WHEELBASE

DESCRIPTION: PATIENT AREA PLAN		
DRAWN BY: I.STANSBURY	DATE CREATED: 1/6/2021	SCALE: 1/2"=1'
REVISED BY: I.STANSBURY	DATE REVISED: 1/18/2021	REVISION:
Note: Drawings are for reference only, measurements may vary from actual product.		



3008 MOBILE DRIVE
ELKHART, IN 46514
PH: 574-266-0911
FAX: 574-266-6669

"LET US SHOW YOU THE MEDIX DIFFERENCE"
WWW.MEDIXAMBULANCE.COM

Dealer: MEDIX

Approved By:


Date:

Customer:

STOCK

21—

Sheet
D

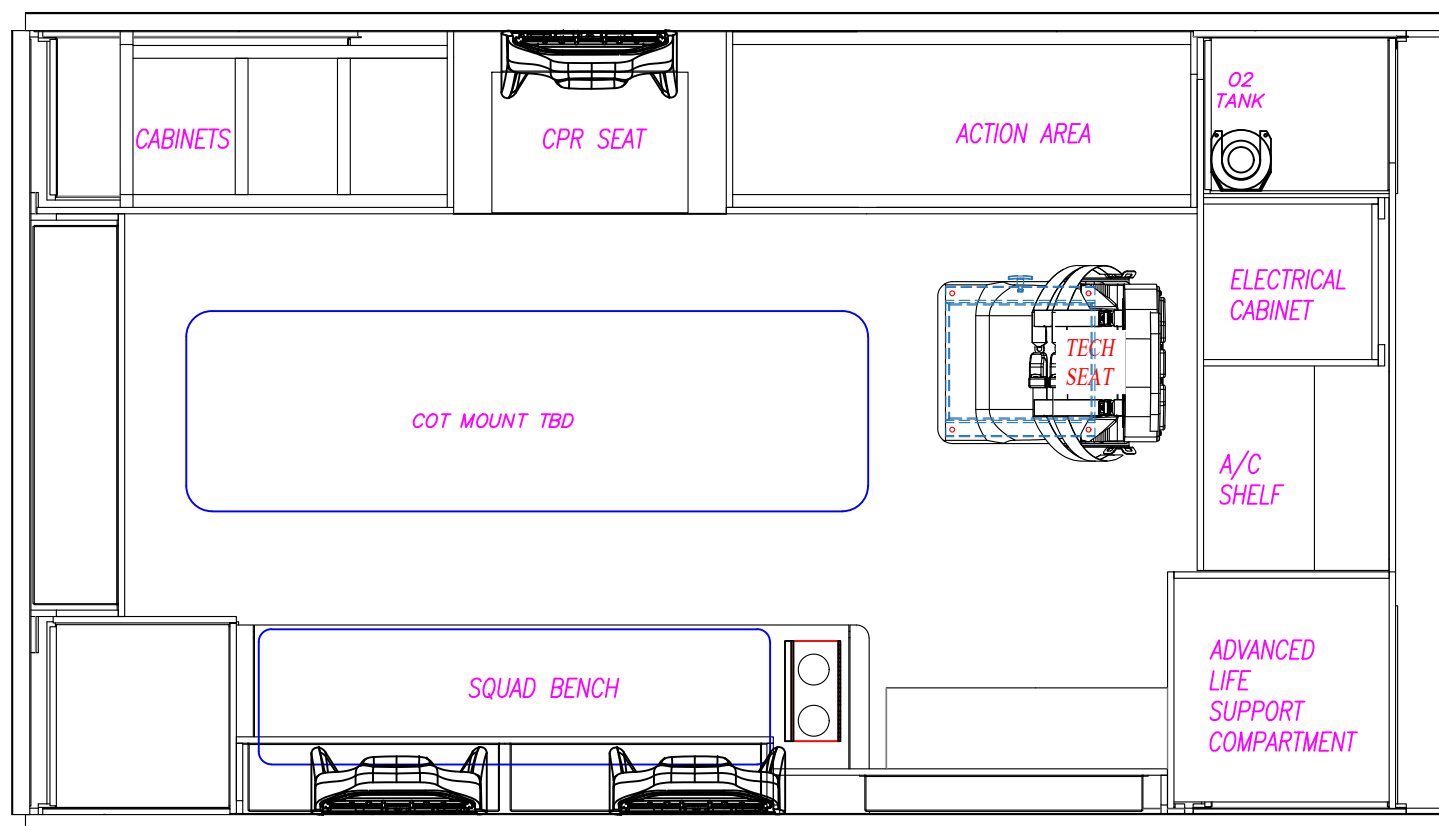

M2 170" TYPE III
FORD E-450 158" WHEELBASE

DESCRIPTION:

PATIENT AREA PLAN

DRAWN BY:
I. STANSBURY

DATE CREATED:
1/6/2021

SCALE:
1/2"=1'

REVISED BY:
I. STANSBURY

DATE REVISED:
1/18/2021

REVISION:


Note: Drawings are for reference only, measurements may vary from actual product.



3008 MOBILE DRIVE
ELKHART, IN 46514
PH: 574-266-0911
FAX: 574-266-6669

"LET US SHOW YOU THE MEDIX DIFFERENCE"
WWW.MEDIXAMBULANCE.COM

CORIAN COUNTERTOPS IN 1ST & 2ND ACTION AREA.

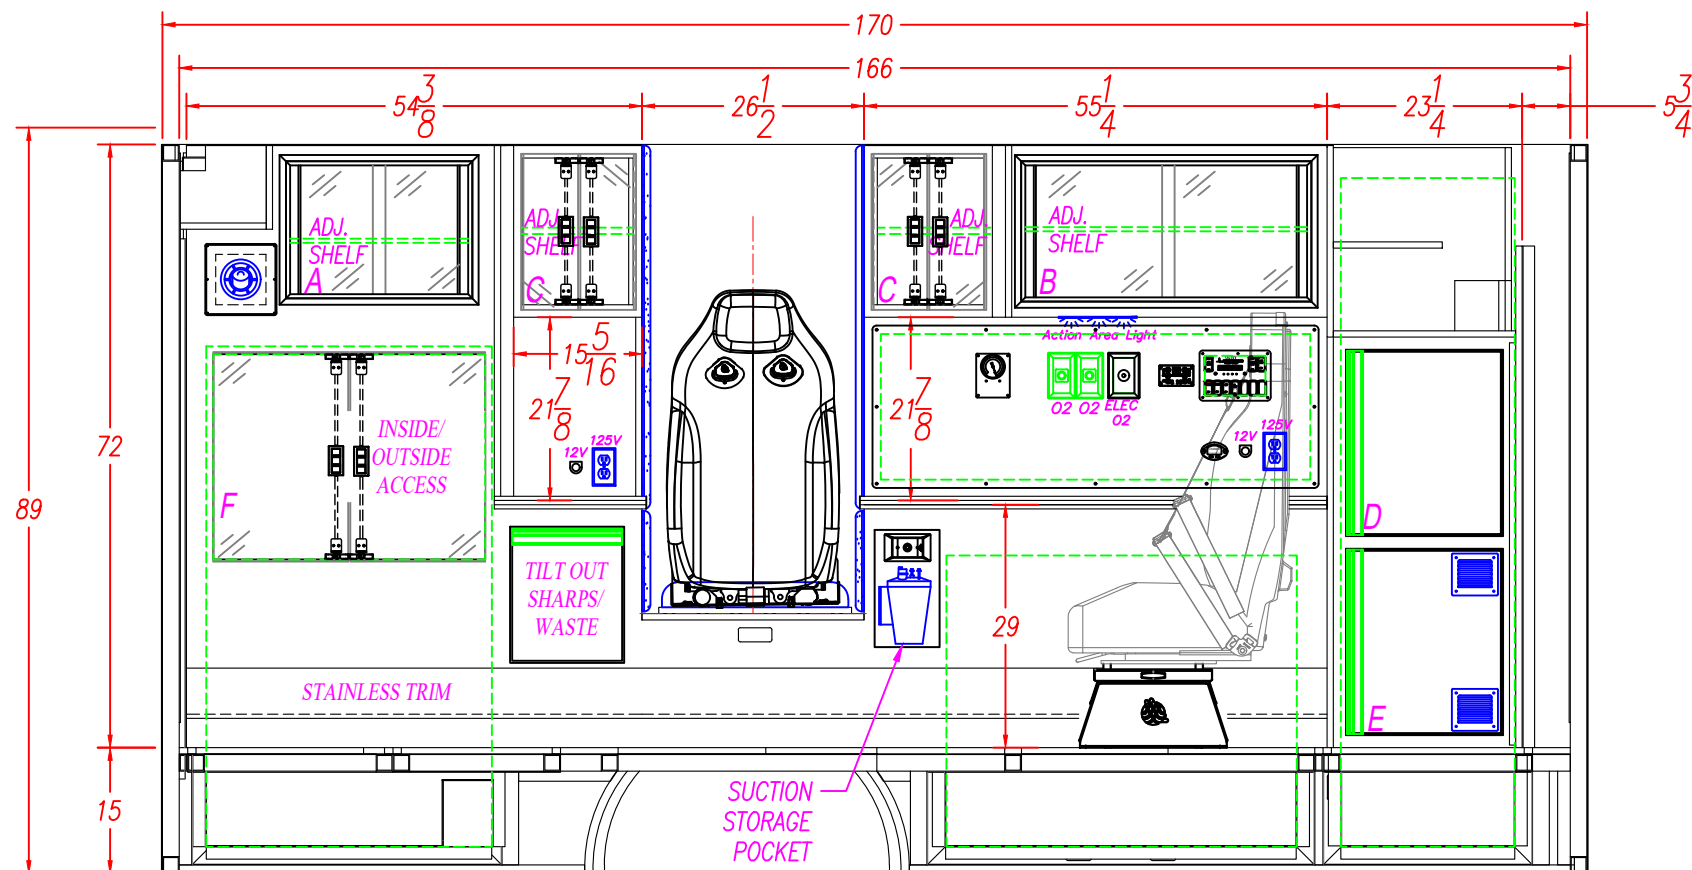

INTERIOR CABINET STORAGE

ITEM	HEIGHT	WIDTH	DEPTH	PART #'S
A	16 $\frac{3}{4}$ "	22 $\frac{1}{4}$ "	18"	
B	16 $\frac{3}{4}$ "	45"	18"	
C				
D	23 $\frac{1}{2}$ "	21 $\frac{3}{4}$ "	17 $\frac{1}{4}$ "	-
E	23 $\frac{1}{2}$ "	21 $\frac{3}{4}$ "	17 $\frac{1}{4}$ "	-
F				-

M2 170" TYPE III
FORD E-450 158" WHEELBASE

DESCRIPTION:


STREET SIDE INTERIOR

DRAWN BY:	DATE CREATED:	SCALE:
I. STANSBURY	1/6/2021	1/2"=1'
REVISED BY:	DATE REVISED:	REVISION:
I. STANSBURY	1/18/2021	

Note: Drawings are for reference only, measurements may vary from actual product.

3008 MOBILE DRIVE
ELKHART, IN 46514
PH: 574-266-0911
FAX: 574-266-6669"LET US SHOW YOU THE MEDIX DIFFERENCE"
WWW.MEDIXAMBULANCE.COM

CORIAN COUNTERTOPS IN 1ST & 2ND ACTION AREA.

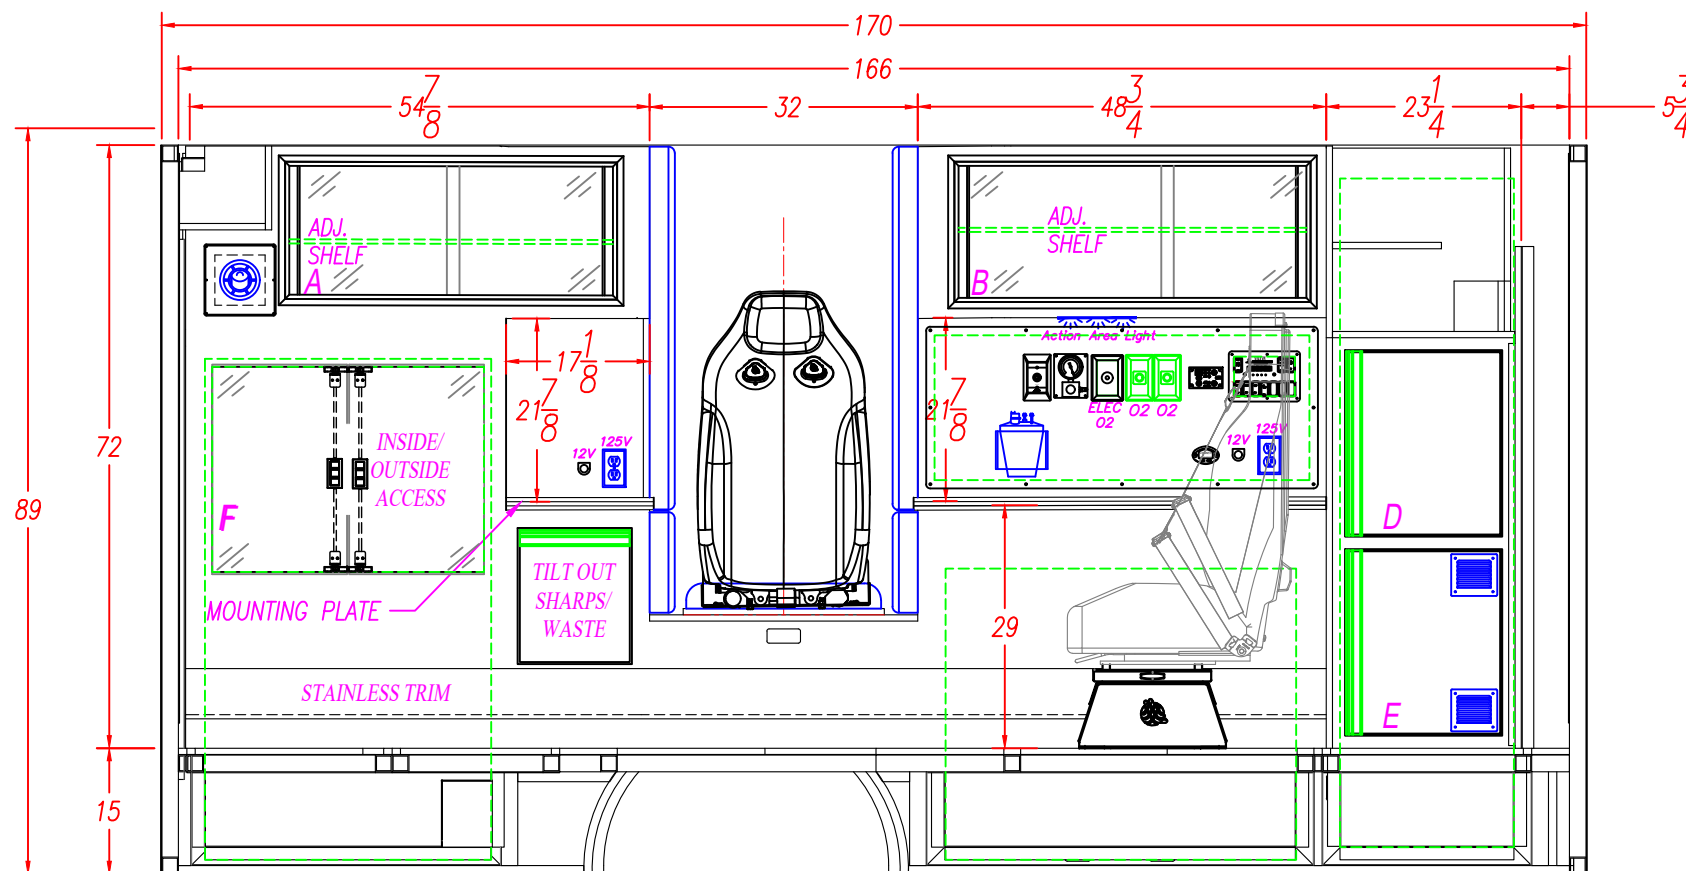

INTERIOR CABINET STORAGE

ITEM	HEIGHT	WIDTH	DEPTH	PART #'S
A	16 3/4"	22 1/4"	18"	
B	16 3/4"	45"	18"	
C				
D	23 1/2"	21 3/4"	17 1/4"	-
E	23 1/2"	21 3/4"	17 1/4"	-
F				-

M2 170" TYPE III
FORD E-450 158" WHEELBASE

DESCRIPTION:

STREET SIDE INTERIOR

DRAWN BY: I. STANSBURY	DATE CREATED: 1/6/2021	SCALE: 1/2"=1'
REVISED BY: I. STANSBURY	DATE REVISED: 1/18/2021	REVISION:

Note: Drawings are for reference only, measurements may vary from actual product.



3008 MOBILE DRIVE
ELKHART, IN 46514
PH: 574-266-0911
FAX: 574-266-6669

"LET US SHOW YOU THE MEDIX DIFFERENCE"
WWW.MEDIXAMBULANCE.COM

Dealer: MEDIX

Approved By:


Date:

Customer:

STOCK

21—

Sheet
F

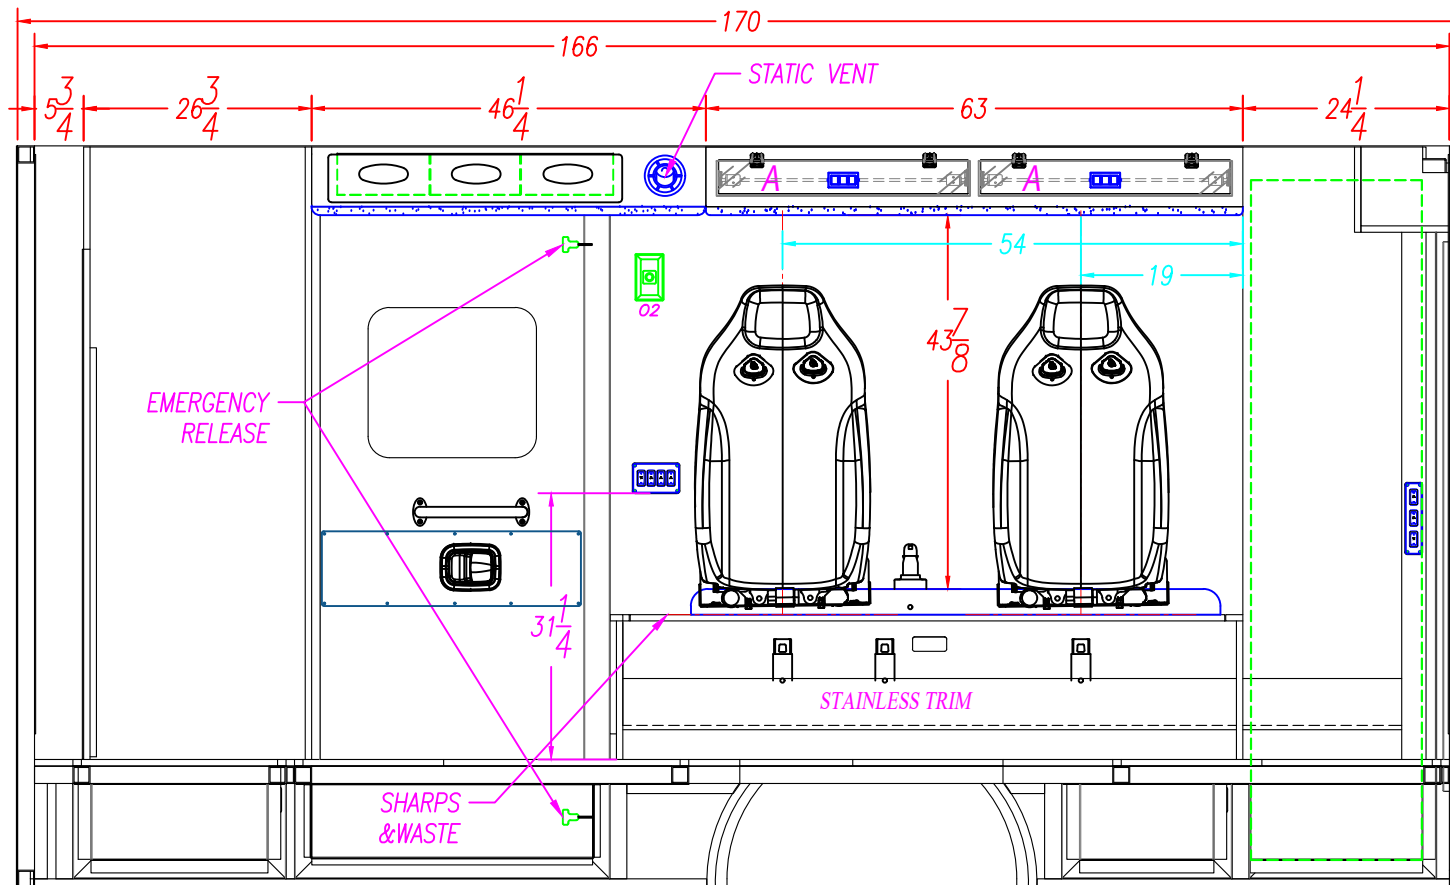

4" SEATBELT PLATE LOCATION

WELD SHOP

33

INCHES

NOTE: THIS DIMENSION IS FROM THE BOTTOM OF THE WALL TO THE BOTTOM OF THE 4" PLATE.

CABINET SHOP

NOTE: READ THE
DIMENSIONS FROM RIGHT
TO LEFT AS VIEWED

NOTE: THE HOLES FOR THE TOP SEATBELT BOLTS ARE 1 1/4" FROM THE TOP OF THE SQUAD BENCH TO THE CENTER OF THE SEATBELT BOLT.
NOTE: THE HOLES FOR THE BOTTOM SEATBELT BOLTS ON THE SQUAD BENCH ARE 9 3/8" FROM THE TOP OF THE FLOOR TO THE CENTER OF THE BOLT.

THE LOCATION OF THE BOTTOM SEATBELT HOLES ARE FROM THE
REAR OF THE SQUAD BENCH TO THE CENTER OF THE 1/2" HOLE

BOTTOM

54"

42"

19"

THE LOCATION OF THE TOP SEATBELT HOLES ARE FROM THE REAR
WALL TO THE CENTER OF THE 1/2" HOLE

TOP

54"

39"

19"

INTERIOR CABINET STORAGE

ITEM	HEIGHT	WIDTH	DEPTH	SPECIAL NOTE
A	4"	29 1/4"	7"	
B				
C				
D				
E				
F				

M2 170" TYPE III FORD E-450 158" WHEELBASE		
DESCRIPTION: CURB SIDE INTERIOR		
DRAWN BY: I. STANSBURY	DATE CREATED: 1/6/2021	SCALE: 1/2"=1'
REVISED BY: I. STANSBURY	DATE REVISED: 1/18/2021	REVISION:
Note: Drawings are for reference only, measurements may vary from actual product.		



3008 MOBILE DRIVE
ELKHART, IN 46514
PH: 574-266-0911
FAX: 574-266-6669

"LET US SHOW YOU THE MEDIX DIFFERENCE"
WWW.MEDIXAMBULANCE.COM

Dealer: MEDIX

Approved By:


Date:

Customer:

STOCK

21—

Sheet
G

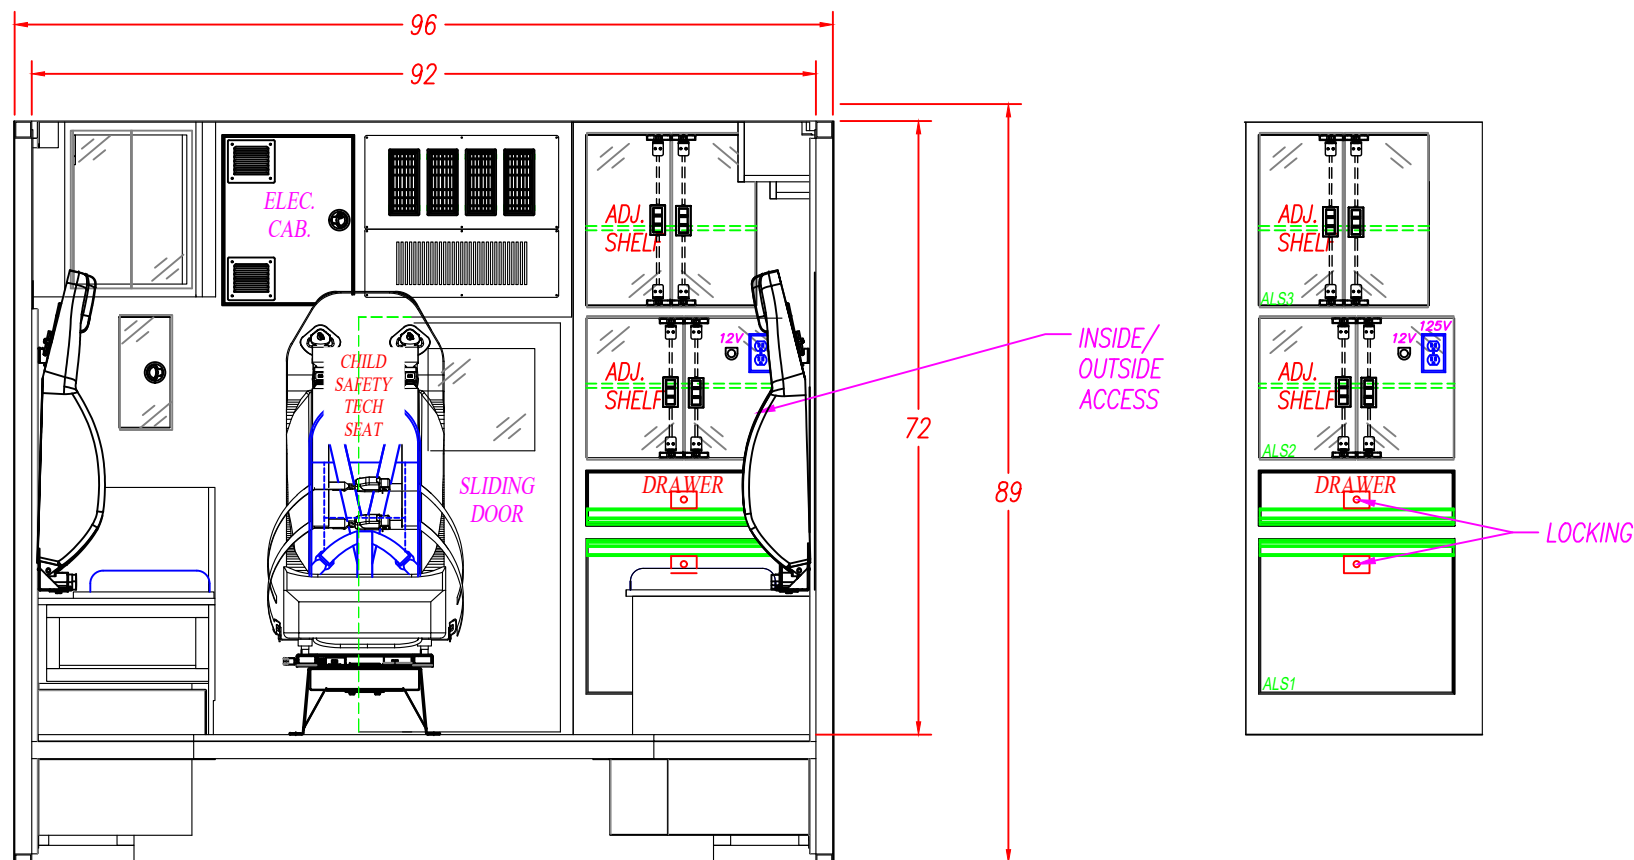

INTERIOR CABINET STORAGE

ITEM	HEIGHT	WIDTH	DEPTH	SPECIAL NOTE
ALS1	18 1/4"	26 1/4"	25 1/4"	
ALS2	16 3/8"	26 1/4"	25 1/4"	
ALS3	20"	23 3/8"	25 1/4"	

M2 170" TYPE III
FORD E-450 158" WHEELBASE

DESCRIPTION:

FRONT ELEVATION


DRAWN BY: I. STANSBURY	DATE CREATED: 1/6/2021	SCALE: 1/2"=1'
REVISED BY: I. STANSBURY	DATE REVISED: 1/18/2021	REVISION:

Note: Drawings are for reference only, measurements may vary from actual product.



3008 MOBILE DRIVE
ELKHART, IN 46514
PH: 574-266-0911
FAX: 574-266-6669

"LET US SHOW YOU THE MEDIX DIFFERENCE"
WWW.MEDIXAMBULANCE.COM

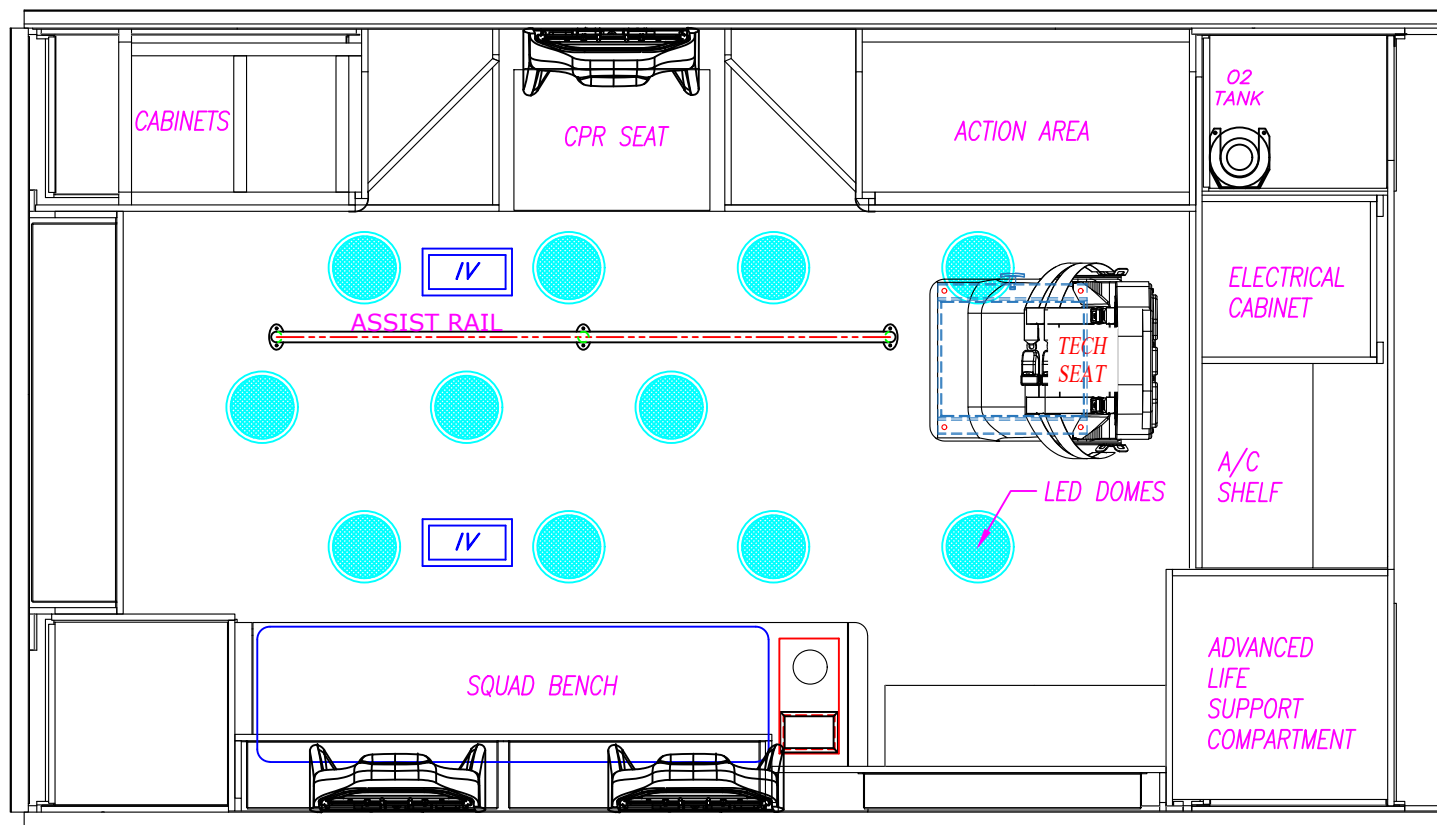

M2 170" TYPE III
FORD E-450 158" WHEELBASE

DESCRIPTION:

CEILING LAYOUT

DRAWN BY:
I. STANSBURY

DATE CREATED:
1/6/2021

SCALE:
1/2"=1'

REVISED BY:
I. STANSBURY

DATE REVISED:
1/18/2021


REVISION:

Note: Drawings are for reference only, measurements may vary from actual product.



3008 MOBILE DRIVE
ELKHART, IN 46514
PH: 574-266-0911
FAX: 574-266-6669

"LET US SHOW YOU THE MEDIX DIFFERENCE"
WWW.MEDIXAMBULANCE.COM

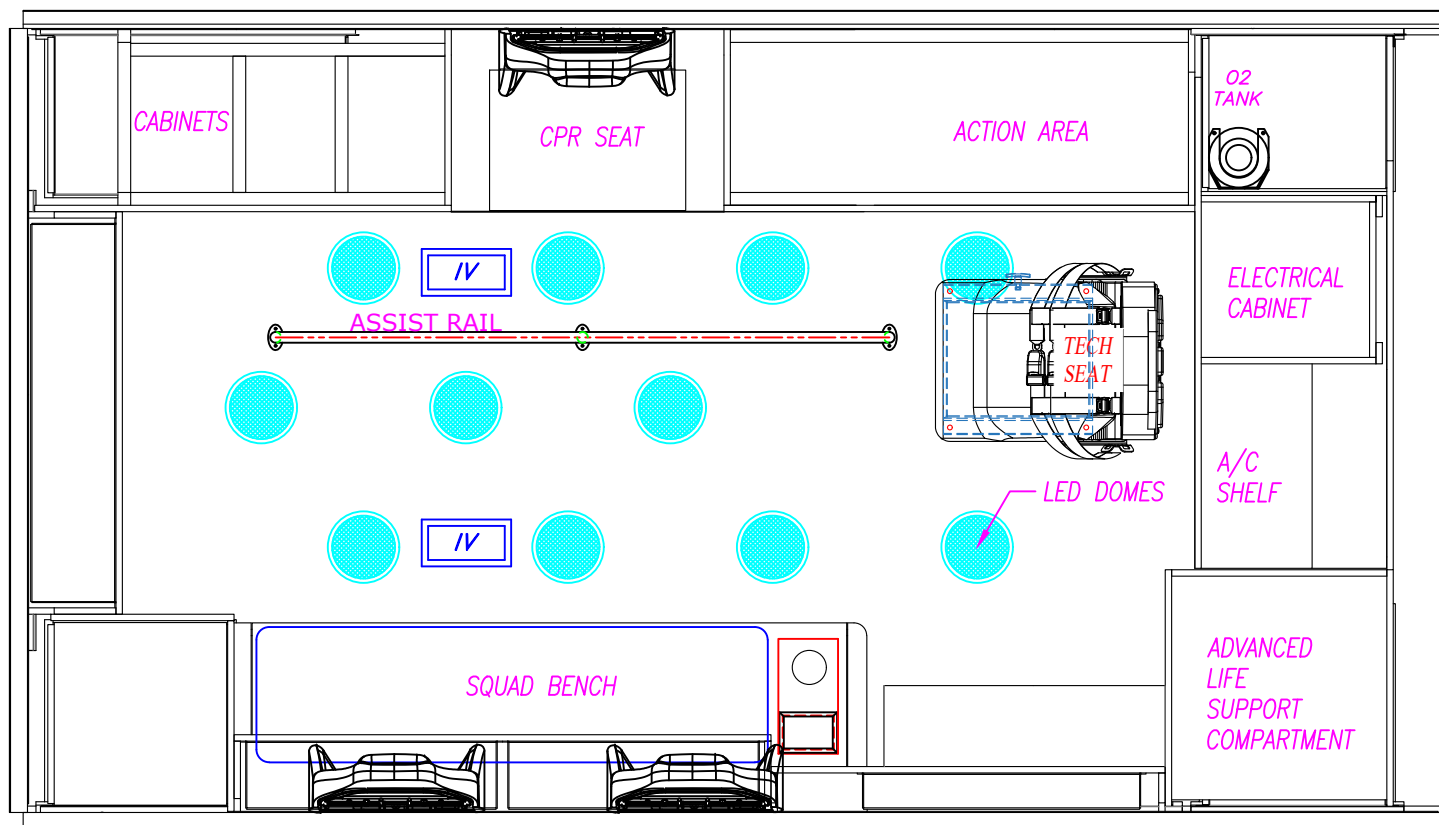

M2 170" TYPE III
FORD E-450 158" WHEELBASE

DESCRIPTION:

CEILING LAYOUT

DRAWN BY:
I.STANSBURY

DATE CREATED:
1/6/2021

SCALE:
1/2"=1'

REVISED BY:
I.STANSBURY

DATE REVISED:
1/18/2021

REVISION:

Note: Drawings are for reference only, measurements may vary from actual product.



3008 MOBILE DRIVE
ELKHART, IN 46514
PH: 574-266-0911
FAX: 574-266-6669

"LET US SHOW YOU THE MEDIX DIFFERENCE"
WWW.MEDIXAMBULANCE.COM

Dealer: MEDIX

Approved By:


Date:

Customer:

STOCK

21—

Sheet

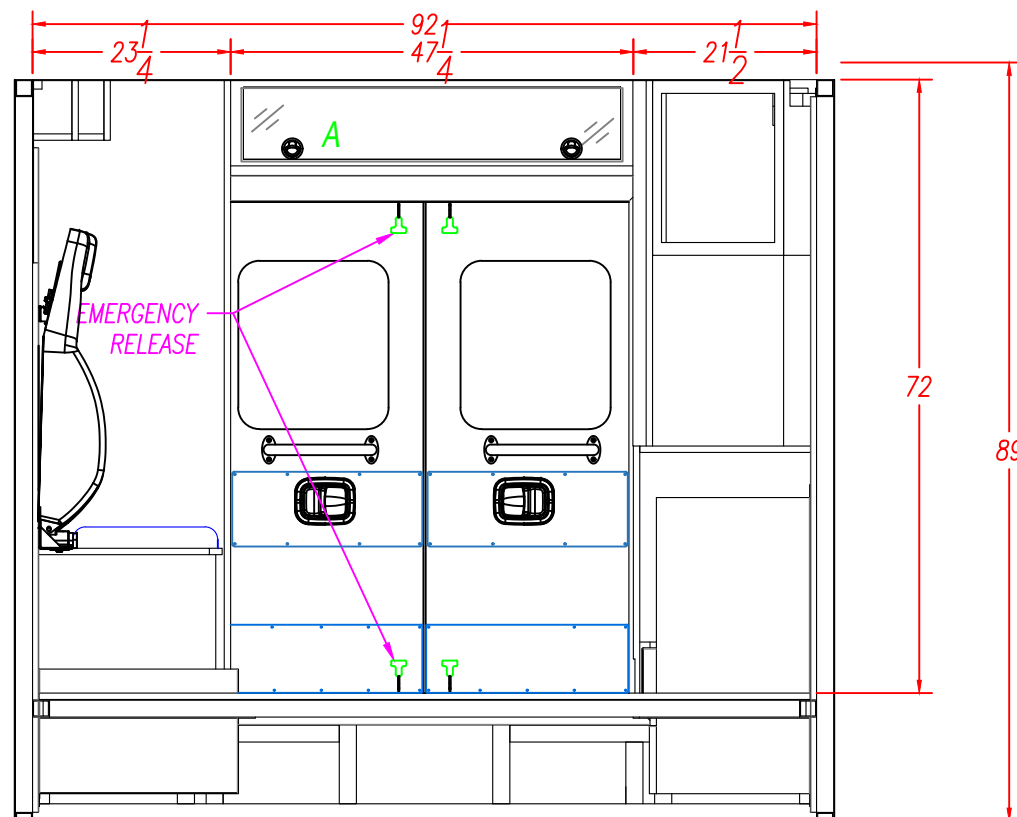

INTERIOR CABINET STORAGE

ITEM	HEIGHT	WIDTH	DEPTH	SPECIAL NOTE
A	7"	44 1/4"	9"	
B				
C				
D				
E				
F				

M2 170" TYPE III
FORD E-450 158" WHEELBASE

DESCRIPTION:

REAR ELEVATION

DRAWN BY: I. STANSBURY	DATE CREATED: 1/6/2021	SCALE: 1/2"=1'
REVISED BY: I. STANSBURY	DATE REVISED: 1/18/2021	REVISION:

Note: Drawings are for reference only, measurements may vary from actual product.



3008 MOBILE DRIVE
ELKHART, IN 46514
PH: 574-266-0911
FAX: 574-266-6669

"LET US SHOW YOU THE MEDIX DIFFERENCE"
WWW.MEDIXAMBULANCE.COM

Dealer: MEDIX

Approved By:

Date:




Customer:

STOCK

21—

Sheet

J

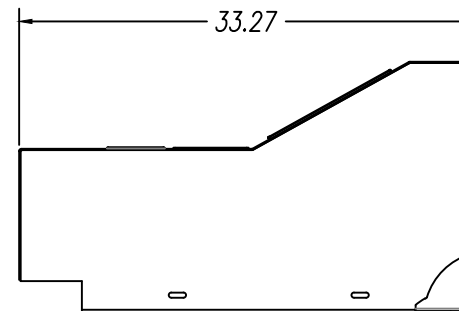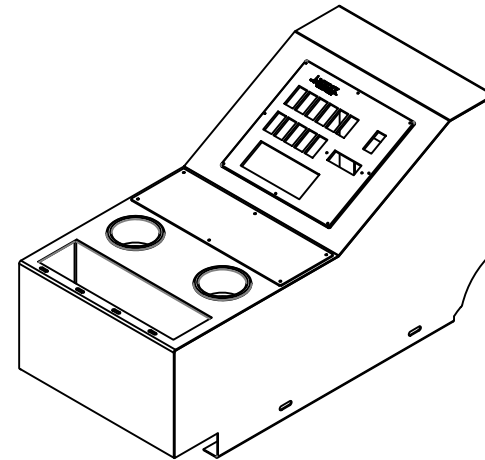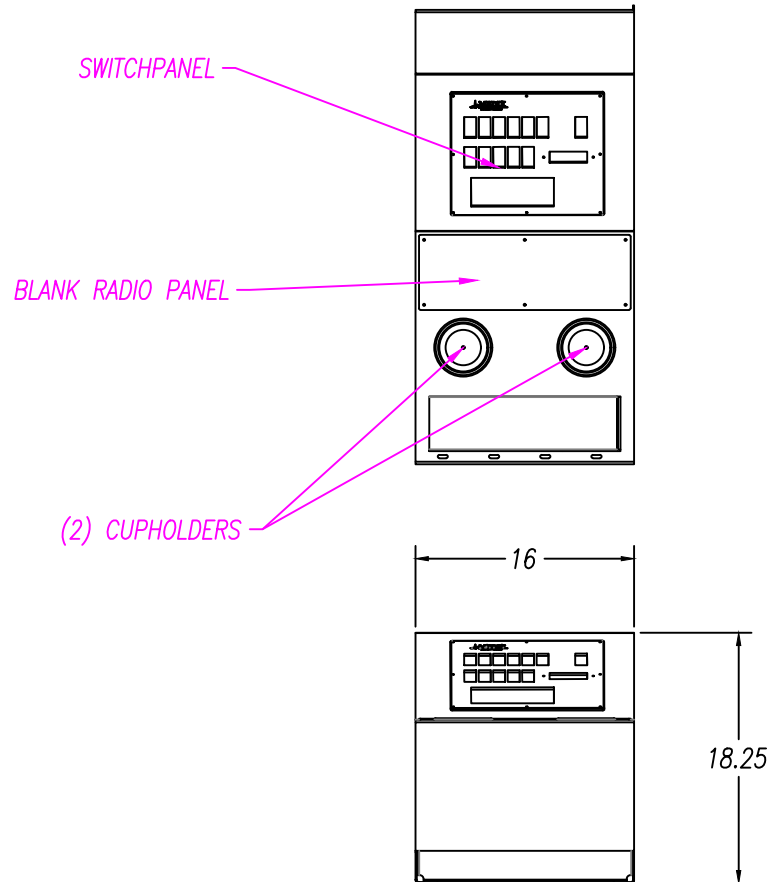

INTERIOR CABINET STORAGE

ITEM	HEIGHT	WIDTH	DEPTH	SPECIAL NOTE
A	7"	44 1/4"	9"	
B				
C				
D				
E				
F				

M2 170" TYPE III
FORD E-450 158" WHEELBASE

DESCRIPTION:

FRONT CONSOLE

DRAWN BY:

I.STANSBURY

DATE CREATED:

1/6/2021

SCALE:

1/2"=1'

REVISED BY:

I.STANSBURY

DATE REVISED:

1/18/2021

REVISION:

Note: Drawings are for reference only, measurements may vary from actual product.



3008 MOBILE DRIVE
ELKHART, IN 46514
PH: 574-266-0911
FAX: 574-266-6669

"LET US SHOW YOU THE MEDIX DIFFERENCE"
WWW.MEDIXAMBULANCE.COM