


Dealer: MEDIX	Approved By:	Date:	Customer: STOCK	21-SL	Sheet A
----------------------	---------------------	--------------	------------------------	-------	-------------------

ALL WARNING, SCENE, AND TAIL LIGHTS TO HAVE CHROME BEZELS.

ALL GREEN DIMENSIONS ARE TAKEN FROM EDGE OF WALL SURFACE PRIOR TO CORNER CAP BEING APPLIED

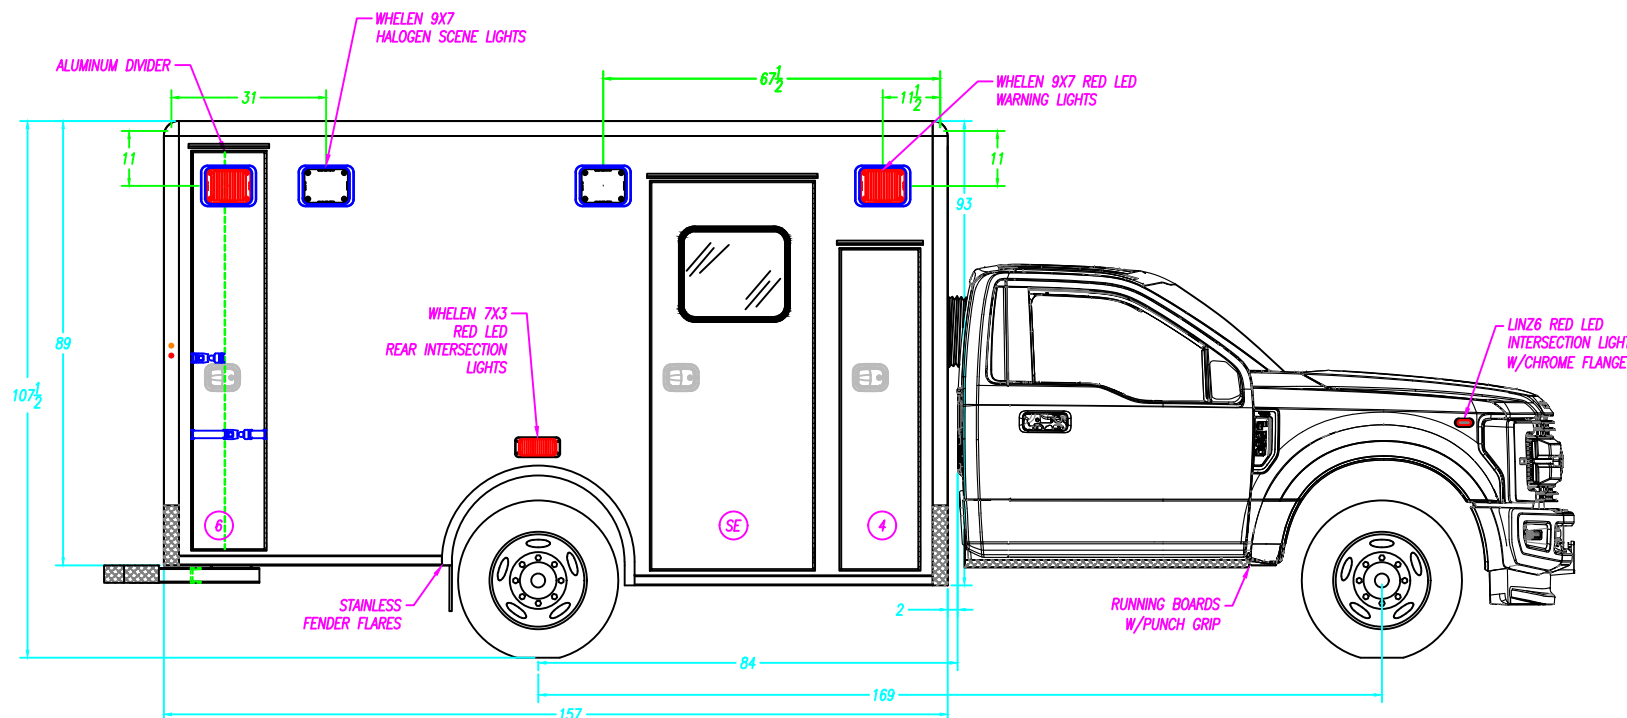

COMPARTMENT SIZES		NOTE: THE DIMENSIONS BELOW ARE ROUGH OPENINGS, SUBTRACT 1/4" FOR TUB SIZE		
NO.	COMPARTMENT TYPE	WIDTH	HEIGHT	DEPTH
4	ALS/BATTERY COMPARTMENT	---	---	---
6	BACK BOARD COMPARTMENT	17"	79 1/2"	22"
COMPARTMENT / ENTRY DOOR SIZES				
NO.	COMPARTMENT / ENTRY DOOR TYPE	WIDTH	HEIGHT	
4	ALS/BATTERY COMPARTMENT DOOR	15 3/8"	64 1/8"	
SE	SIDE ENTRY DOOR	32 1/8"	77 3/8"	
6	BACK BOARD STORAGE DOOR	14 1/2"	79 3/8"	


COMPARTMENT & ENTRY DOORS			
NO.	PART NUMBER	NO.	PARTNUMBER
4	33-A12304	SE	33-A11400
6	33-A12331		
FORD F-450/550 169" W.B. M2-157" TYPE I AMBULANCE			
DESCRIPTION: CURB SIDE EXTERIOR			
DRAWN BY: I.STANSBURY		DATE CREATED: 1/6/2021	SCALE: 5/16"=1'
REVISED BY: I.STANSBURY		DATE REVISED: 1/19/2021	REVISION: A
Note: Drawings are for reference only, measurements may vary from actual product.			

COMPARTMENT TUBS			
NO.	PART NUMBER	NO.	PARTNUMBER
4	33-104228	SE	33-102648
5	33-104228	-	---
6	33-104290		



3008 MOBILE DRIVE
ELKHART, IN 46514
PH: 574-266-0911
FAX: 574-266-6669

"LET US SHOW YOU THE MEDIX DIFFERENCE"
WWW.MEDIXAMBULANCE.COM

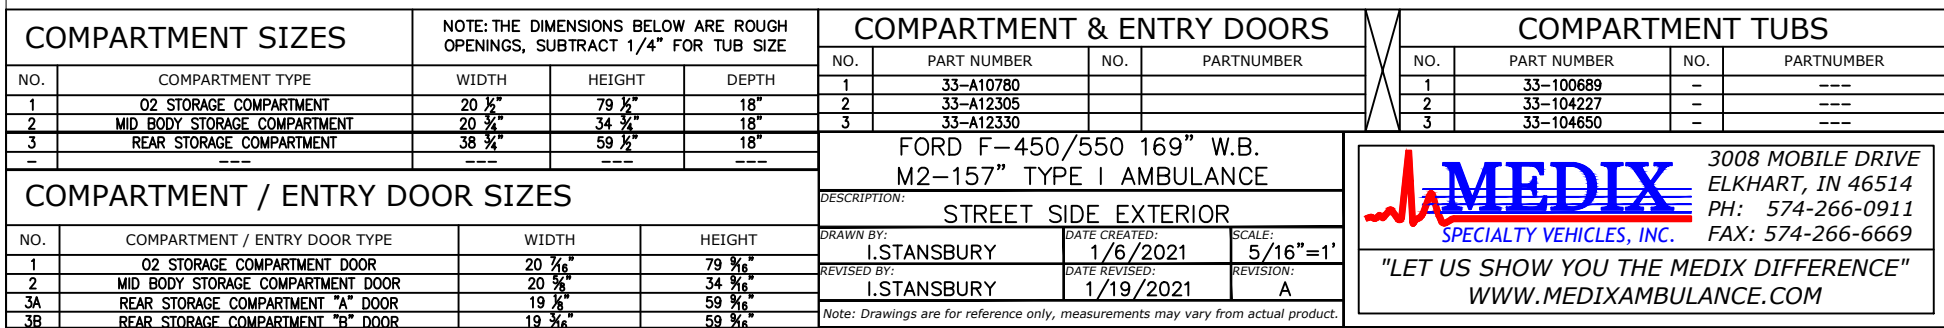

Dealer: MEDIX

Approved By:

Date:

Customer:



STOCK

21-SL

Sheet
C

ALL WARNING, SCENE, AND TAIL LIGHTS TO HAVE CHROME BEZELS.

ALL GREEN DIMENSIONS ARE TAKEN FROM EDGE OF WALL
SURFACE PRIOR TO CORNER CAP BEING APPLIED

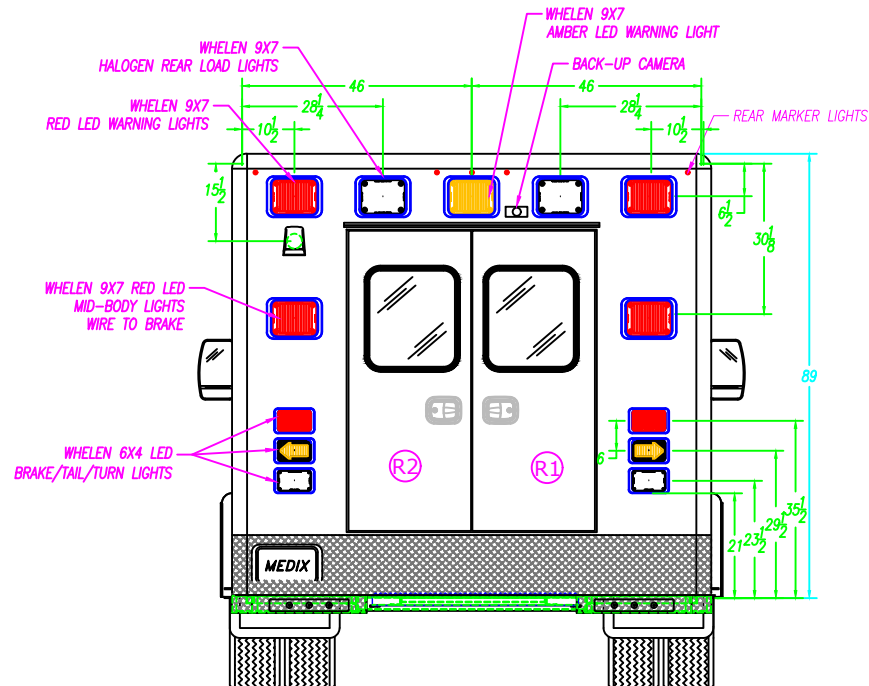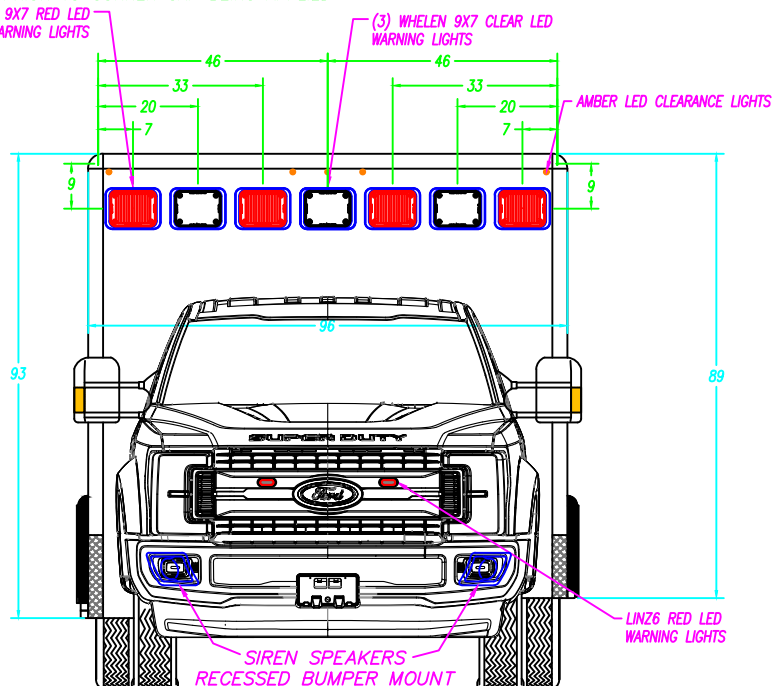

REAR ENTRY DOOR SIZES

NO.	WIDTH	HEIGHT	PART NUMBER
RE	53 15/16"	64 3/16"	33-A10787


FORD F-450/550 169" W.B.
M2-157" TYPE I AMBULANCE

FRONT & REAR EXTERIOR		
DESCRIPTION:		
DRAWN BY:	DATE CREATED:	SCALE:
I. STANSBURY	1/6/2021	5/16"=1'
REVISED BY:	DATE REVISED:	REVISION:
I. STANSBURY	1/19/2021	A
Note: Drawings are for reference only, measurements may vary from actual product.		



3008 MOBILE DRIVE
ELKHART, IN 46514
PH: 574-266-0911
FAX: 574-266-6669

"LET US SHOW YOU THE MEDIX DIFFERENCE"
WWW.MEDIXAMBULANCE.COM

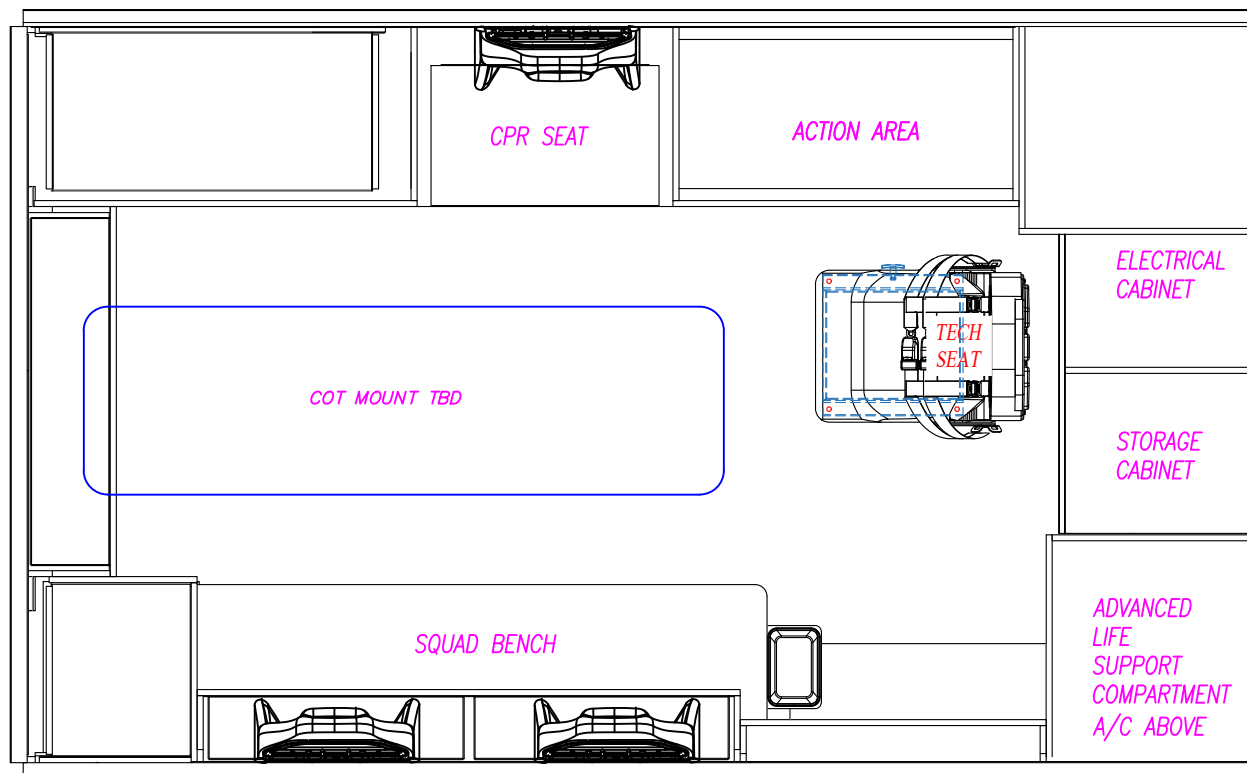

FORD F-450/550 169" W.B.
M2-157" TYPE I AMBULANCE

DESCRIPTION:

PATIENT AREA PLAN

DRAWN BY: I. STANSBURY	DATE CREATED: 1/6/2021	SCALE: 1/2"=1'
REVISED BY: I. STANSBURY	DATE REVISED: 1/19/2021	REVISION: A

Note: Drawings are for reference only, measurements may vary from actual product.




3008 MOBILE DRIVE
ELKHART, IN 46514
PH: 574-266-0911
FAX: 574-266-6669


"LET US SHOW YOU THE MEDIX DIFFERENCE"
WWW.MEDIXAMBULANCE.COM


Dealer: MEDIX	Approved By:	Date:	Customer: STOCK	21-SL	Sheet E
----------------------	---------------------	--------------	------------------------	-------	-------------------

CORIAN COUNTERTOPS IN 1ST & 2ND ACTION AREA.

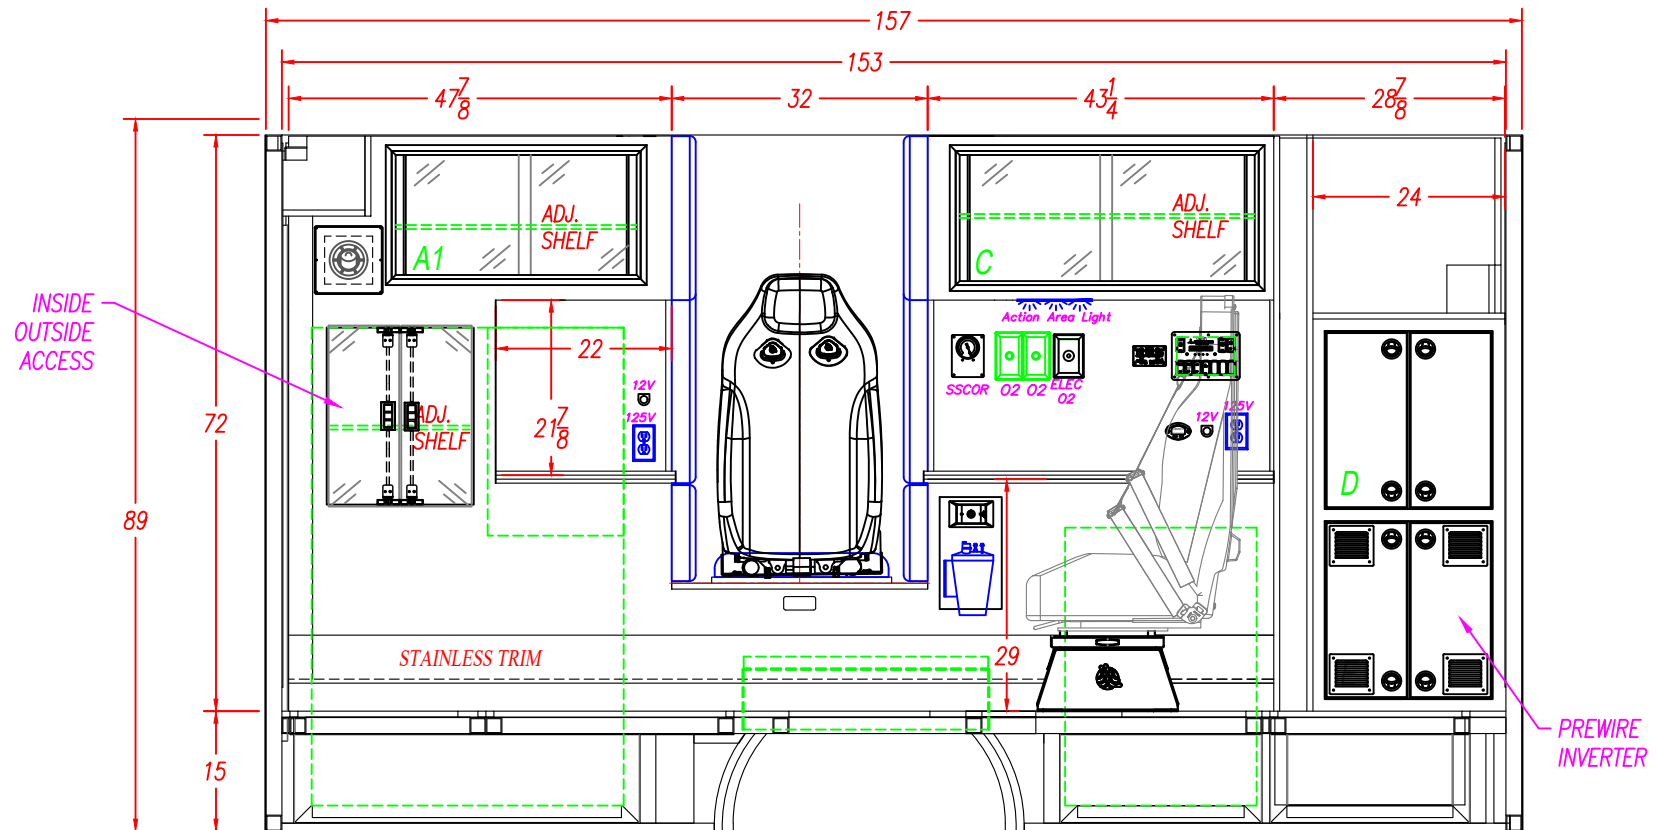

INTERIOR CABINET STORAGE					FORD F-450/550 169" W.B. M2-157" TYPE I AMBULANCE DESCRIPTION: STREET SIDE INTERIOR DRAWN BY: I.STANSBURY DATE CREATED: 1/6/2021 SCALE: 1/2"=1' REVISED BY: I.STANSBURY DATE REVISED: 1/19/2021 REVISION: A Note: Drawings are for reference only, measurements may vary from actual product.	 3008 MOBILE DRIVE ELKHART, IN 46514 PH: 574-266-0911 FAX: 574-266-6669 "LET US SHOW YOU THE MEDIX DIFFERENCE" WWW.MEDIXAMBULANCE.COM
ITEM	HEIGHT	WIDTH	DEPTH	SPECIAL NOTE		
A1	16"	31"	18"			
C	16 ¾"	37 ¾"	15"			
D	23 ½"	21"	17 ¼"			
E	23 ½"	21"	17 ¼"			
F						

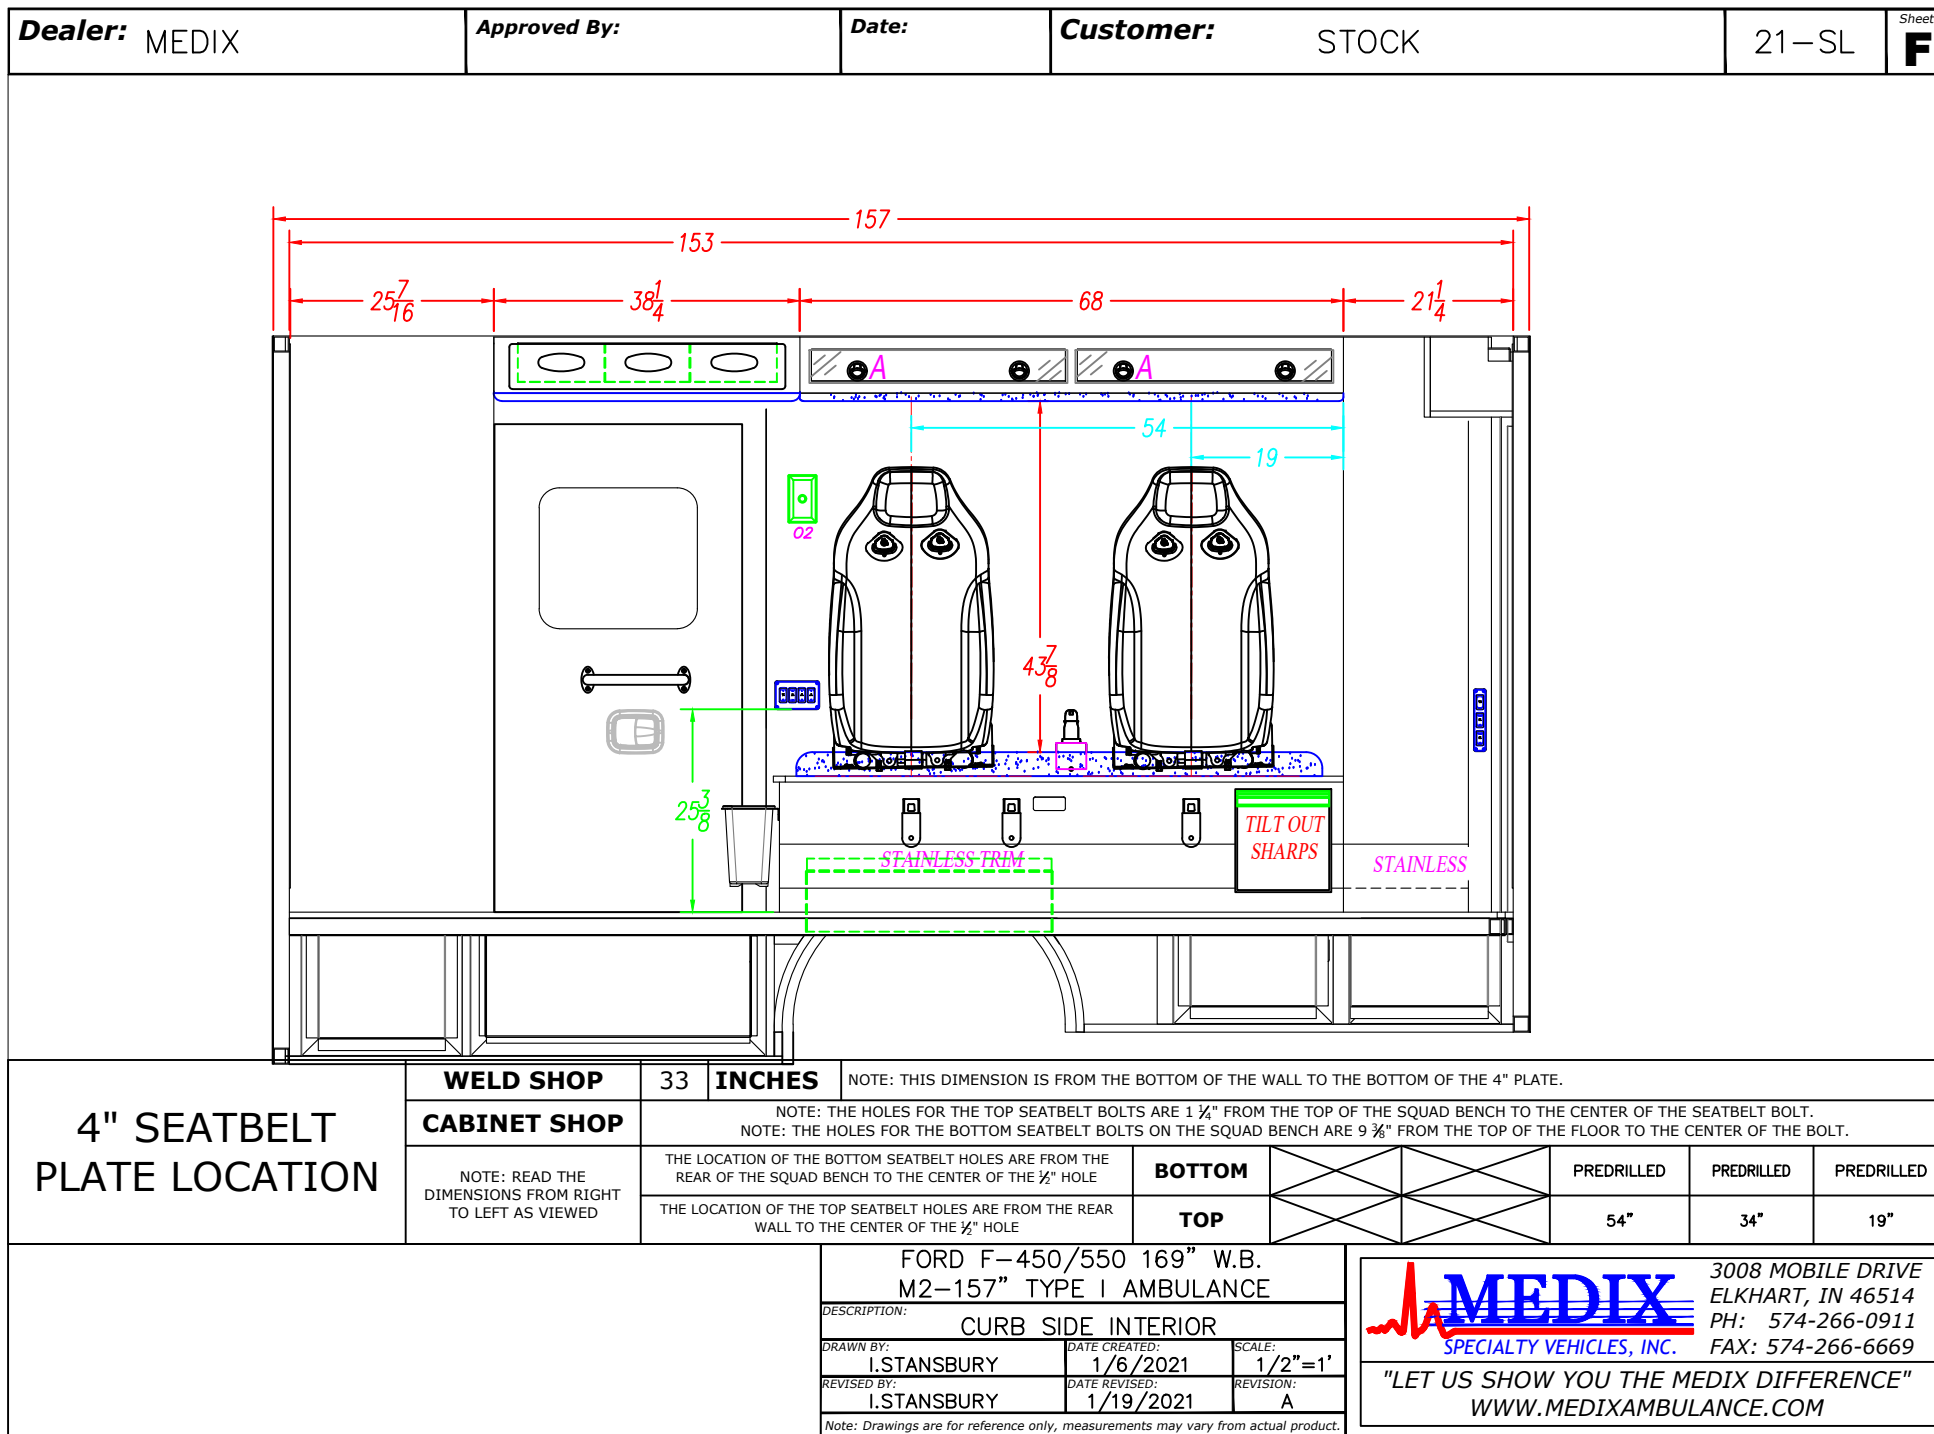

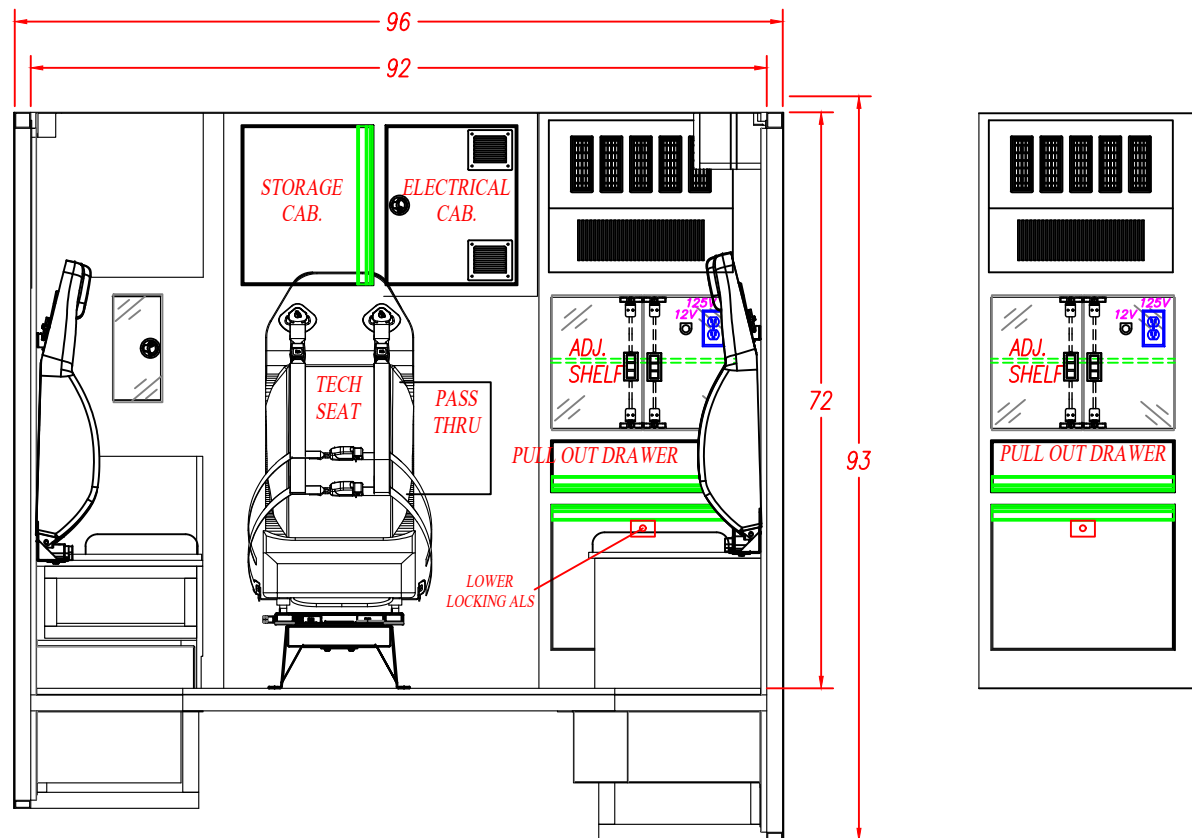

INTERIOR CABINET STORAGE					FORD F-450/550 169" W.B. M2-157" TYPE I AMBULANCE		
ITEM	HEIGHT	WIDTH	DEPTH	SPECIAL NOTE			
ALS-1	16 3/8"	27 3/4"	24 1/2"		FRONT ELEVATION		
ALS-2	18"	27 3/4"	24 1/2"				
					DRAWN BY: I. STANSBURY DATE CREATED: 1/6/2021 SCALE: 1/2"=1'		
					REVISED BY: I. STANSBURY DATE REVISED: 1/19/2021 REVISION: A		
					Note: Drawings are for reference only, measurements may vary from actual product.		
					3008 MOBILE DRIVE ELKHART, IN 46514 PH: 574-266-0911 FAX: 574-266-6669 "LET US SHOW YOU THE MEDIX DIFFERENCE" WWW.MEDIXAMBULANCE.COM		

Dealer: MEDIX

Approved By:


Date:

Customer:

STOCK

21-SL

Sheet
H

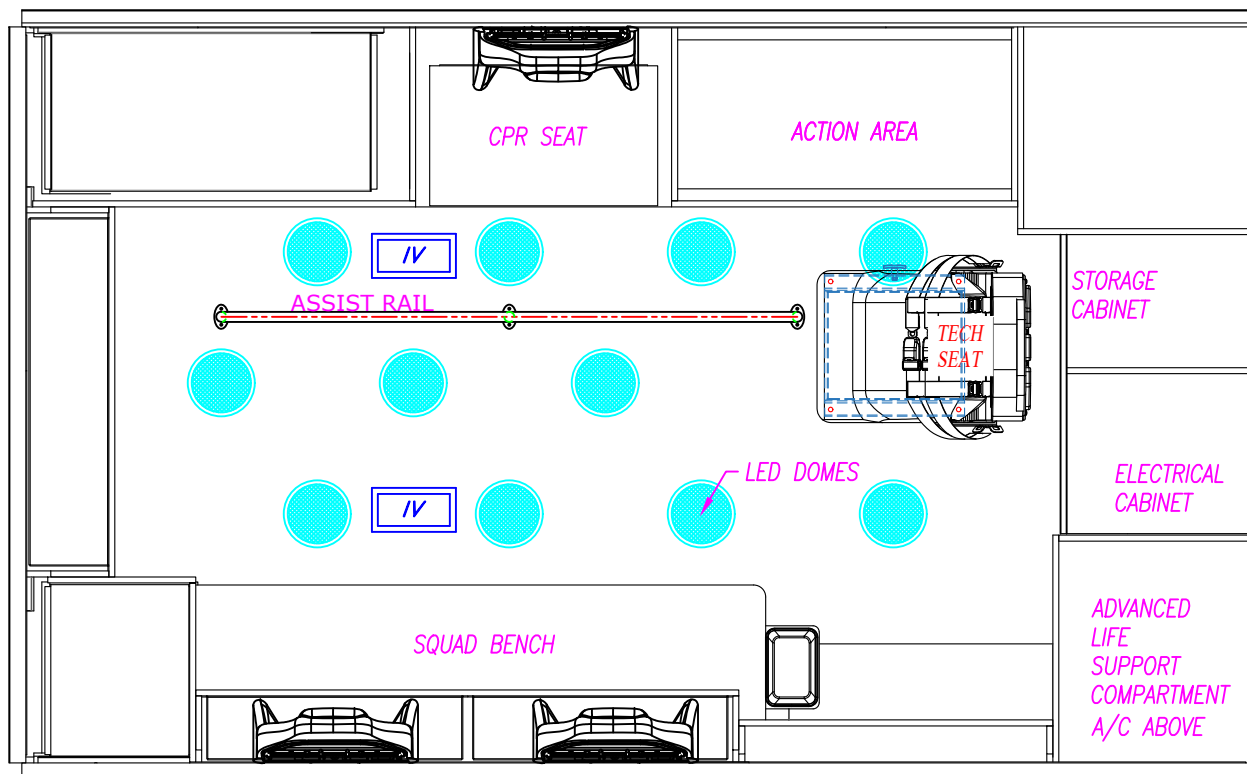

FORD F-450/550 169" W.B.
M2-157" TYPE I AMBULANCE

DESCRIPTION:

CEILING LAYOUT

DRAWN BY:

I. STANSBURY

DATE CREATED:

1/6/2021

SCALE:

1/2"=1'

REVISED BY:

I. STANSBURY

DATE REVISED:

1/19/2021

REVISION:

A

Note: Drawings are for reference only, measurements may vary from actual product.



3008 MOBILE DRIVE
ELKHART, IN 46514
PH: 574-266-0911
FAX: 574-266-6669

"LET US SHOW YOU THE MEDIX DIFFERENCE"
WWW.MEDIXAMBULANCE.COM

Dealer: MEDIX


Approved By:

Date:

Customer: STOCK

21-SL

Sheet

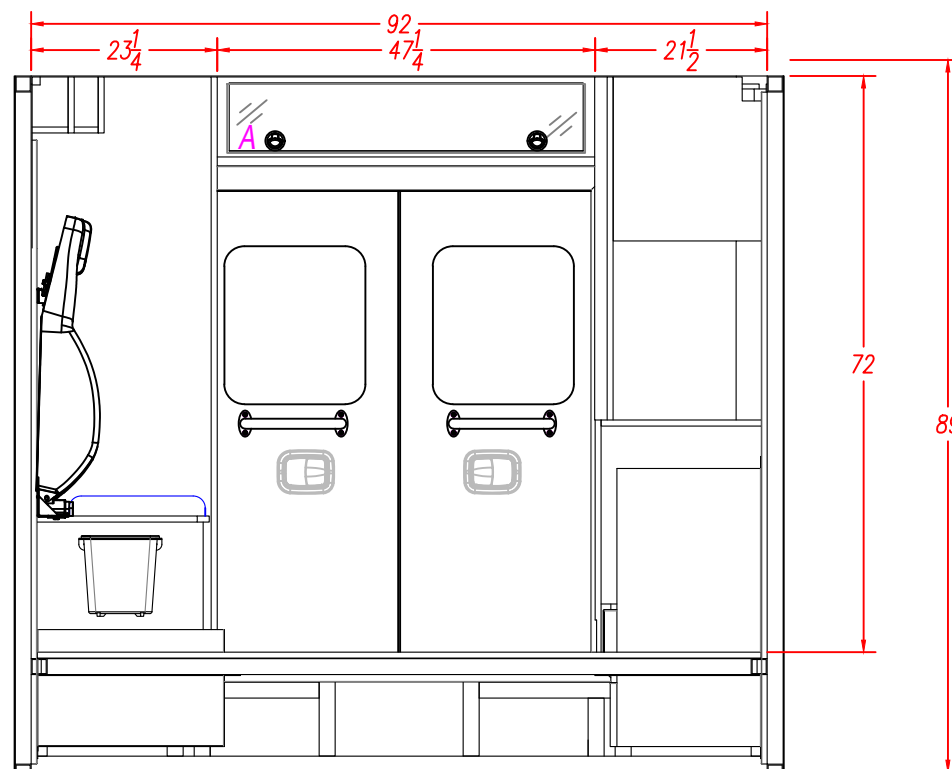

FORD F-450/550 169" W.B.
M2-157" TYPE I AMBULANCE

DESCRIPTION:

REAR ELEVATION

DRAWN BY:

I.STANSBURY

DATE CREATED:

1/6/2021

SCALE:

1/2"=1'

REVISED BY:

I.STANSBURY

DATE REVISED:

1/19/2021

REVISION:

A

Note: Drawings are for reference only, measurements may vary from actual product.



3008 MOBILE DRIVE
ELKHART, IN 46514
PH: 574-266-0911
FAX: 574-266-6669

"LET US SHOW YOU THE MEDIX DIFFERENCE"
WWW.MEDIXAMBULANCE.COM

Dealer: MEDIX

Approved By:





Date:

Customer: STOCK

21-SL

Sheet

J

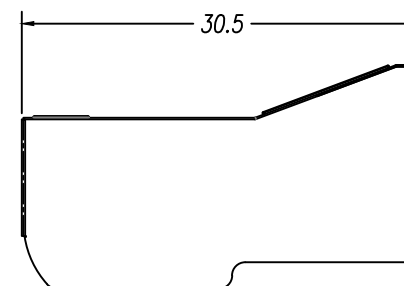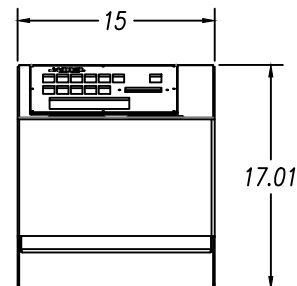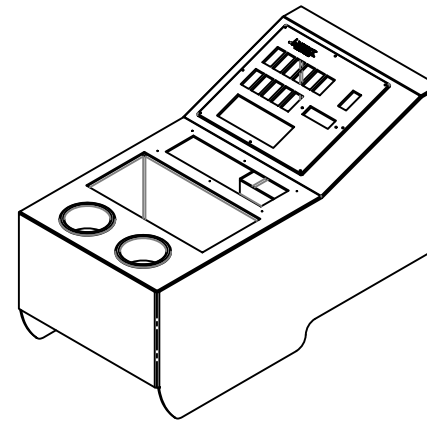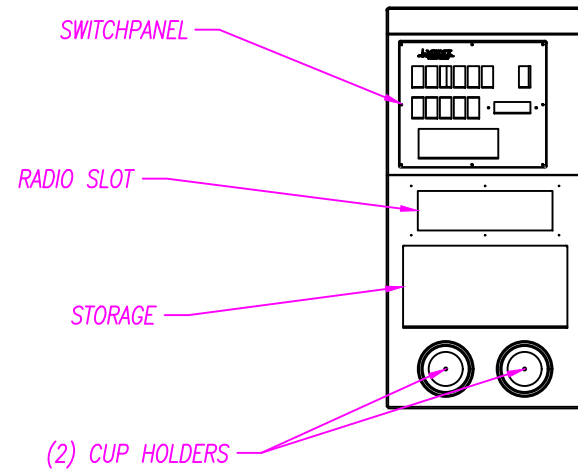

FORD F-450/550 169" W.B.
M2-157" TYPE I AMBULANCE

DESCRIPTION:

FRONT CONSOLE

DRAWN BY:
I. STANSBURY

DATE CREATED:
1/6/2021

SCALE:
1/2"=1'

REVISED BY:
I. STANSBURY

DATE REVISED:
1/19/2021

REVISION:
A

Note: Drawings are for reference only, measurements may vary from actual product.



3008 MOBILE DRIVE
ELKHART, IN 46514
PH: 574-266-0911
FAX: 574-266-6669

"LET US SHOW YOU THE MEDIX DIFFERENCE"
WWW.MEDIXAMBULANCE.COM