


ALL WARNING, SCENE, AND TAIL LIGHTS TO HAVE CHROME BEZELS  
 ALL GREEN DIMENSIONS ARE TAKEN FROM EDGE OF WALL  
 SURFACE PRIOR TO CORNER CAP BEING APPLIED

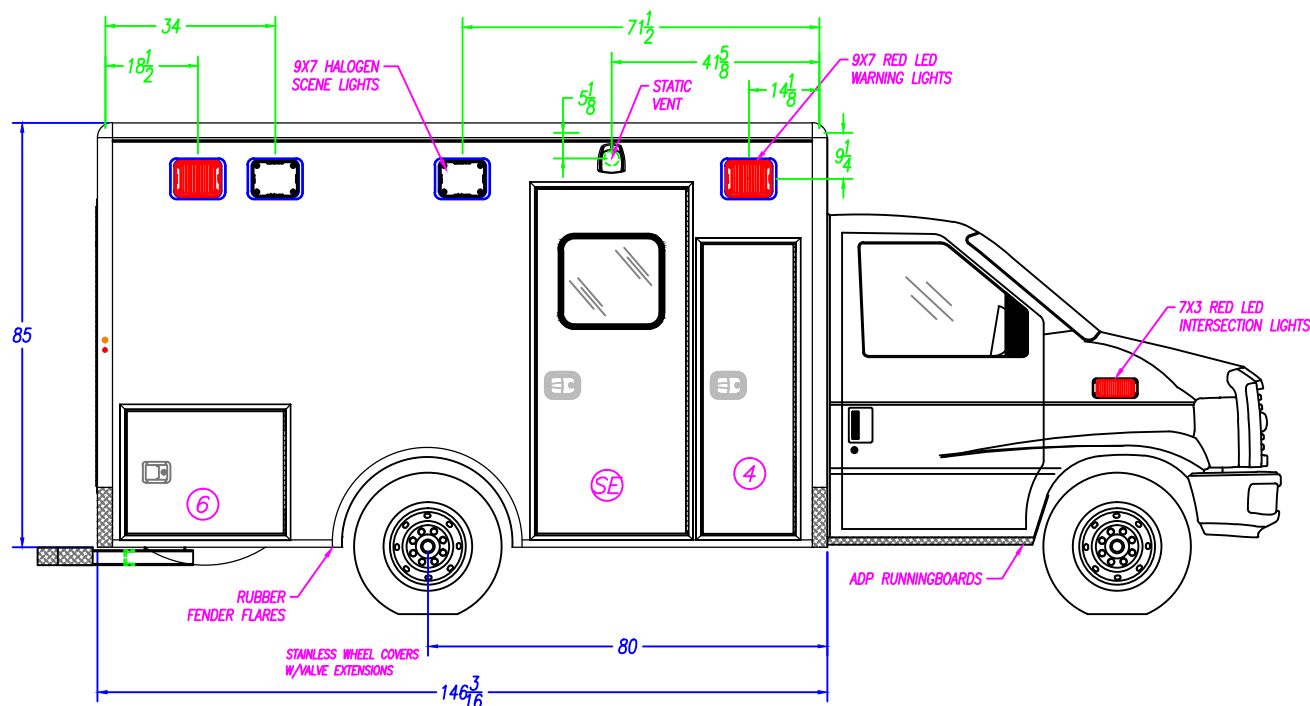

COMPARTMENT SIZES		NOTE: THE DIMENSIONS BELOW ARE OVERALL INTERIOR SIZES FOR EACH SPECIFIED COMPARTMENT TUB		
NO.	COMPARTMENT TYPE	WIDTH	HEIGHT	DEPTH
4	ALS/BATTERY COMPARTMENT	19 3/8"	15 1/2"	18 1/4"
6	OPTIONAL SPARE TIRE COMPARTMENT	32 1/4"	25 1/8"	12"
-	---	---	---	---
-	---	---	---	---

COMPARTMENT & ENTRY DOORS			
NO.	PART NUMBER	NO.	PARTNUMBER
4	71-101348	-	---
6	71-A10907	-	---
SE	71-101286	-	---

COMPARTMENT TUBS			
NO.	PART NUMBER	NO.	PARTNUMBER
4	41-101372	-	---
6	41-101226	-	---
-	---	-	---

FORD E-350 138" W.B. 146" RP90-ES TYPE III	
DESCRIPTION: CURB SIDE EXTERIOR	
DRAWN BY: D.EDWARDS	DATE CREATED: 12/21/16
REVISED BY: ---	DATE REVISED: ---
Note: Drawings are for reference only, measurements may vary from actual product.	


SCALE: 5/16"=1'	
REVISION: ---	


3008 MOBILE DRIVE ELKHART, IN 46514 PH: 574-266-0911 FAX: 574-266-6669	
"LET US SHOW YOU THE MEDIX DIFFERENCE" WWW.MEDIXAMBULANCE.COM	

3008 MOBILE DRIVE  
 ELKHART, IN 46514  
 PH: 574-266-0911  
 FAX: 574-266-6669

**"LET US SHOW YOU THE MEDIX DIFFERENCE"**  
 WWW.MEDIXAMBULANCE.COM

ALL WARNING, SCENE, AND TAIL LIGHTS TO HAVE CHROME BEZELS  
 ALL GREEN DIMENSIONS ARE TAKEN FROM EDGE OF WALL  
 SURFACE PRIOR TO CORNER CAP BEING APPLIED

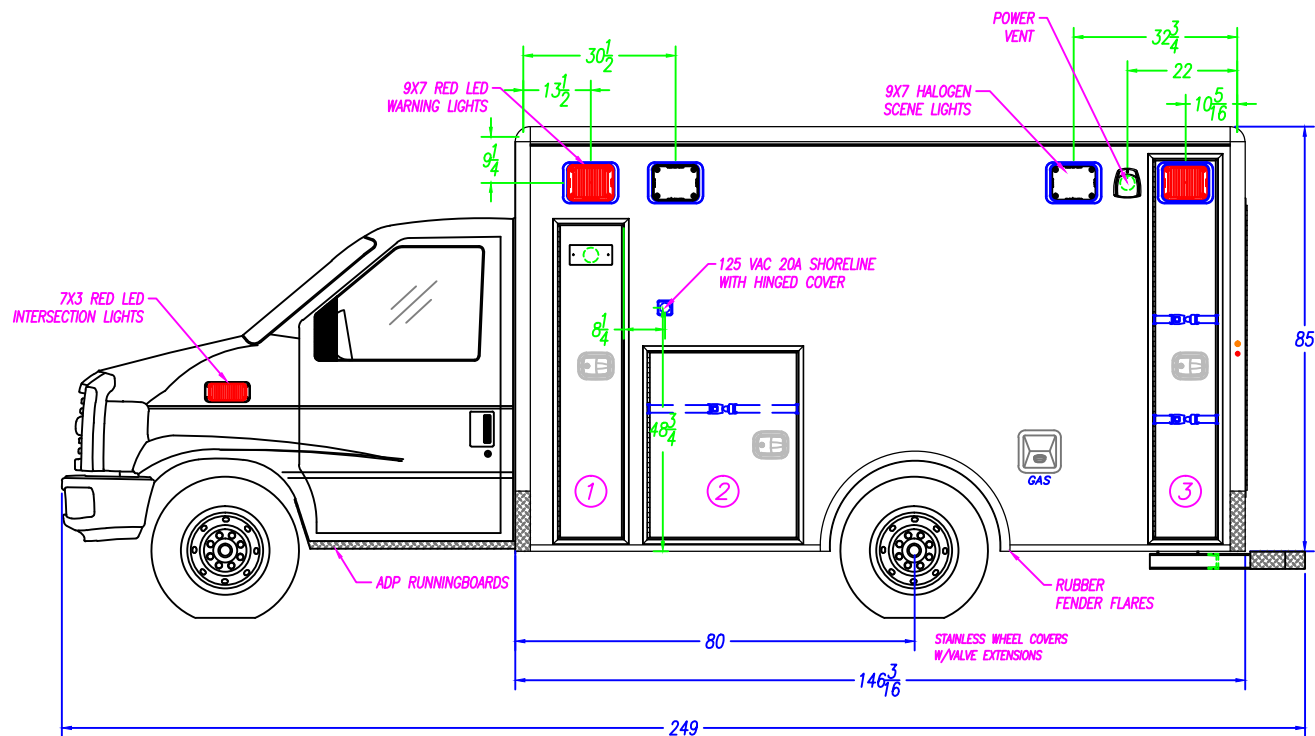



COMPARTMENT SIZES		NOTE: THE DIMENSIONS BELOW ARE OVERALL INTERIOR SIZES FOR EACH SPECIFIED COMPARTMENT TUB			COMPARTMENT & ENTRY DOORS				COMPARTMENT TUBS			
NO.	COMPARTMENT TYPE	WIDTH	HEIGHT	DEPTH	NO.	PART NUMBER	NO.	PARTNUMBER	NO.	PART NUMBER	NO.	PARTNUMBER
1	O2 COMPARTMENT	13 7/8"	63 7/8"	13 1/2"	1	71-101265	-	---	1	41-101222	-	---
2	MID STORAGE COMPARTMENT	30 3/8"	38 3/8"	13 1/2"	2	71-101271	-	---	2	41-101227	-	---
3	BACKBOARD STORAGE COMPARTMENT	13 3/8"	76 7/8"	17 1/2"	3	71-101274	-	---	3	41-103024	-	---
COMPARTMENT / ENTRY DOOR SIZES					FORD E-350 138" W.B. 146" RP90-ES TYPE III				<div><div>3008 MOBILE DRIVE ELKHART, IN 46514 PH: 574-266-0911 FAX: 574-266-6669</div></div> <p>"LET US SHOW YOU THE MEDIX DIFFERENCE"</p> <p>WWW.MEDIXAMBULANCE.COM</p>			
					DESCRIPTION: STREET SIDE EXTERIOR							
					DRAWN BY: D.EDWARDS		DATE CREATED: 12/21/16					
					REVISED BY: —		DATE REVISED: —		REVISION: —			
					Note: Drawings are for reference only, measurements may vary from actual product.							


3008 MOBILE DRIVE  
 ELKHART, IN 46514  
 PH: 574-266-0911  
 FAX: 574-266-6669

**"LET US SHOW YOU THE MEDIX DIFFERENCE"**  
 WWW.MEDIXAMBULANCE.COM

ALL WARNING, SCENE, AND TAIL LIGHTS TO HAVE CHROME BEZELS  
 ALL GREEN DIMENSIONS ARE TAKEN FROM EDGE OF WALL  
 SURFACE PRIOR TO CORNER CAP BEING APPLIED

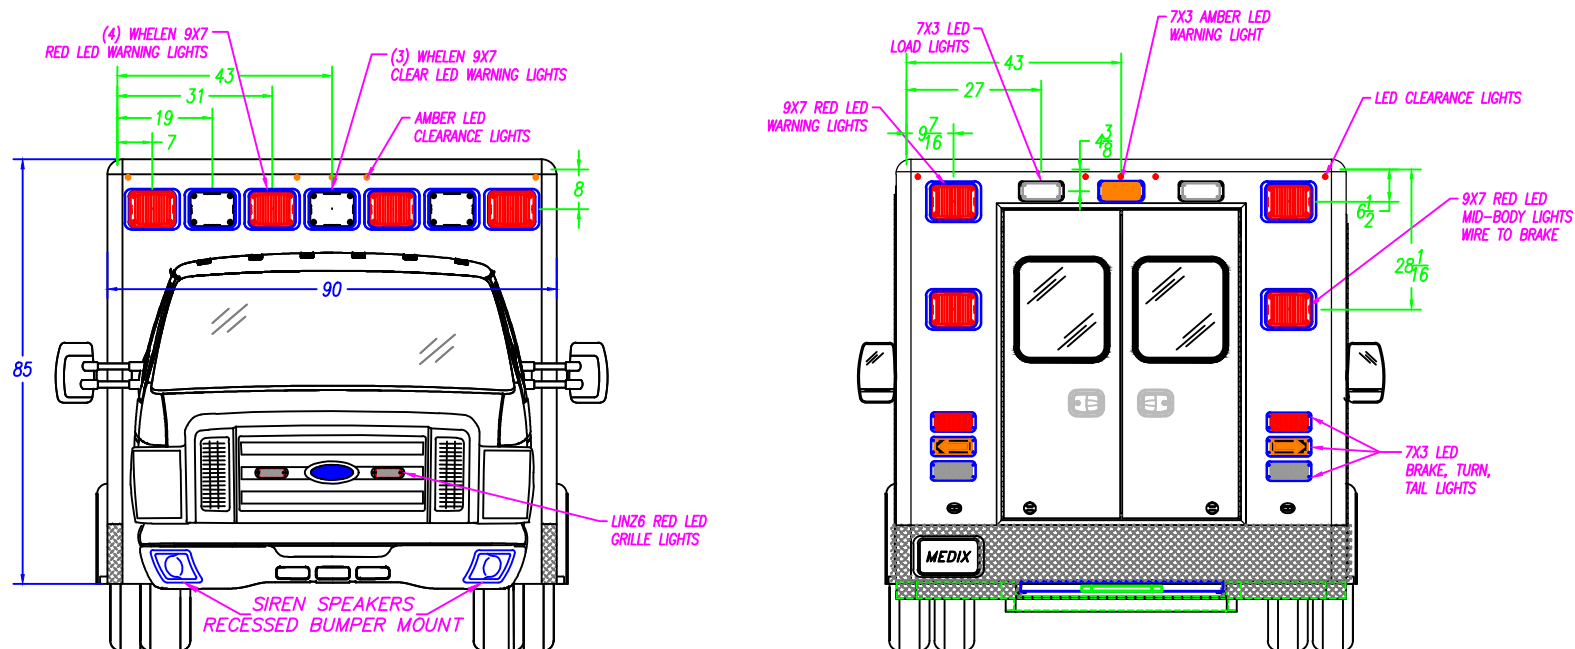

REAR ENTRY DOOR SIZES				FORD E-350 138" W.B. 146" RP90-ES TYPE III			<div><div>3008 MOBILE DRIVE ELKHART, IN 46514 PH: 574-266-0911 FAX: 574-266-6669</div><div>"LET US SHOW YOU THE MEDIX DIFFERENCE" WWW.MEDIXAMBULANCE.COM</div></div>
NO.	WIDTH	HEIGHT	PART NUMBER	DESCRIPTION: FRONT & REAR EXTERIOR			
R1	23 <sup>7</sup> / <sub>16</sub> "	61 <sup>7</sup> / <sub>16</sub> "	-	DRAWN BY: D.EDWARDS	DATE CREATED: 12/21/16	SCALE: 5/16"=1'	
R2	24 <sup>1</sup> / <sub>2</sub> "	61 <sup>7</sup> / <sub>16</sub> "	-	REVISED BY: -	DATE REVISED: -	REVISION: -	
				Note: Drawings are for reference only, measurements may vary from actual product.			

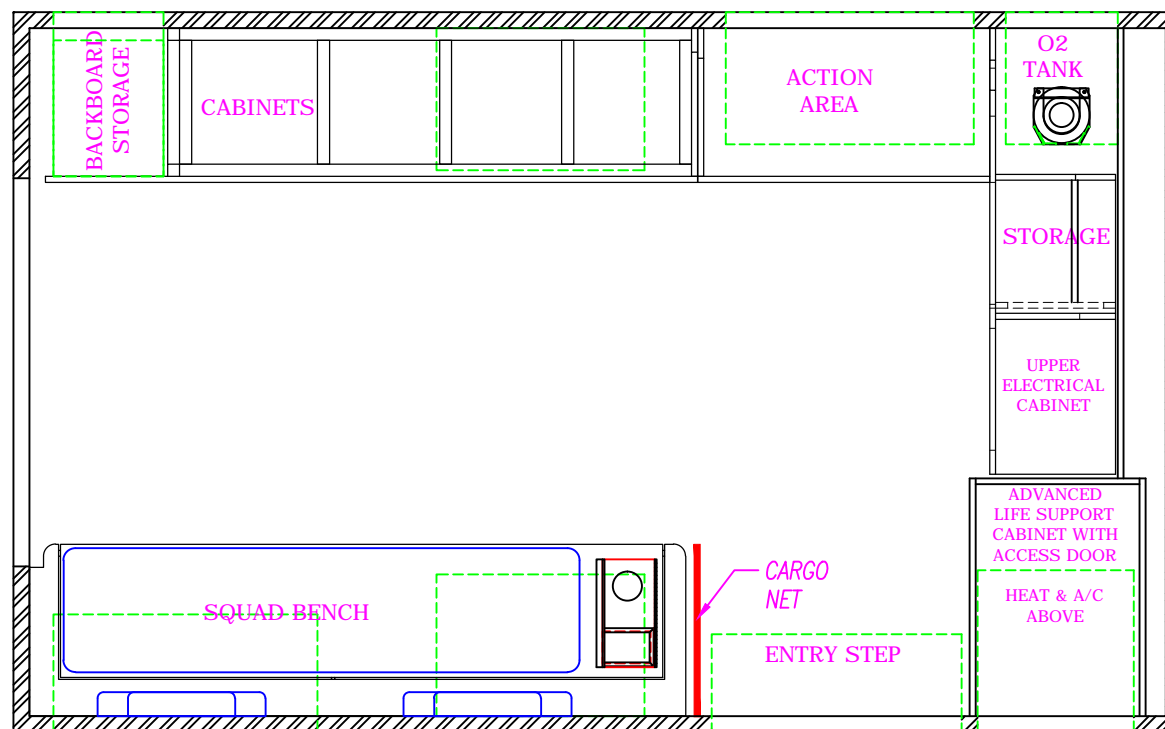

FORD E-350 138" W.B.  
146" RP90-ES TYPE III

DESCRIPTION:

PATIENT AREA PLAN-FW

DRAWN BY:  
D.EDWARDS

DATE CREATED:  
12/21/16

SCALE:  
1/2"=1'

REVISED BY:  
—

DATE REVISED:  
—


REVISION:  
—

Note: Drawings are for reference only, measurements may vary from actual product.



3008 MOBILE DRIVE  
ELKHART, IN 46514  
PH: 574-266-0911  
FAX: 574-266-6669

"LET US SHOW YOU THE MEDIX DIFFERENCE"  
WWW.MEDIXAMBULANCE.COM

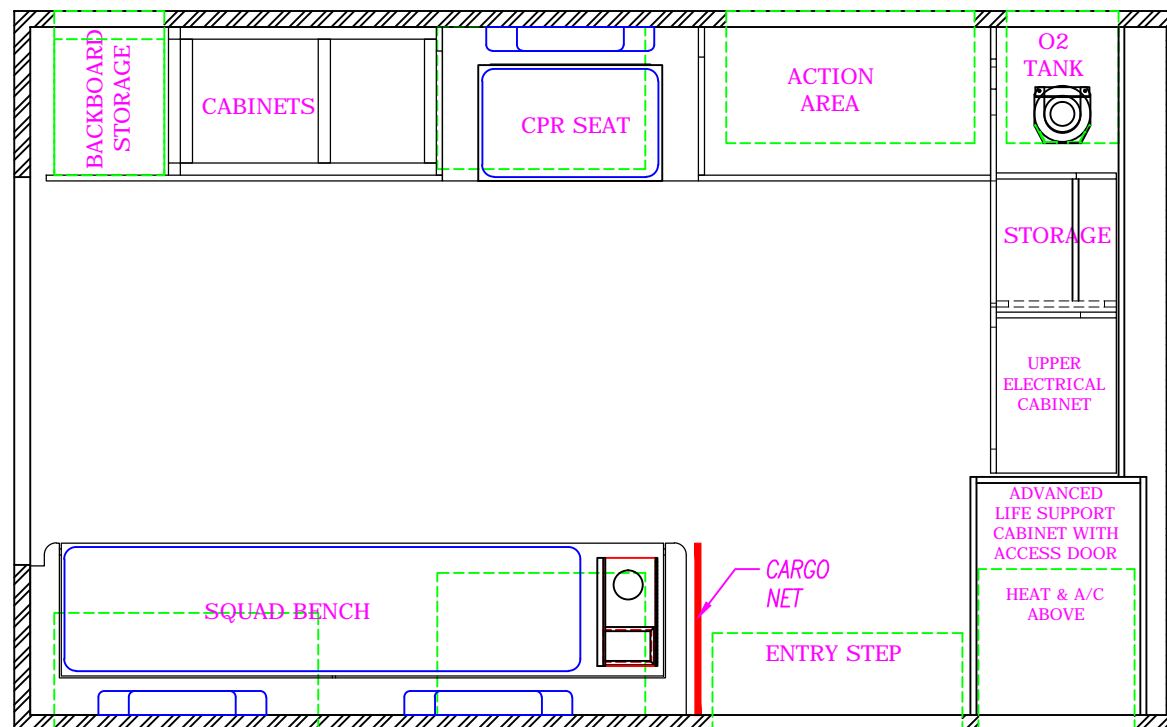

FORD E-350 138" W.B.  
146" RP90-ES TYPE III

**PATIENT AREA PLAN-CPR**


<small>DESCRIPTION:</small>		
<small>DRAWN BY:</small> D.EDWARDS	<small>DATE CREATED:</small> 12/21/16	<small>SCALE:</small> 1/2"=1'
<small>REVISED BY:</small> —	<small>DATE REVISED:</small> —	<small>REVISION:</small> —

Note: Drawings are for reference only, measurements may vary from actual product.



3008 MOBILE DRIVE  
ELKHART, IN 46514  
PH: 574-266-0911  
FAX: 574-266-6669


"LET US SHOW YOU THE MEDIX DIFFERENCE"  
WWW.MEDIXAMBULANCE.COM

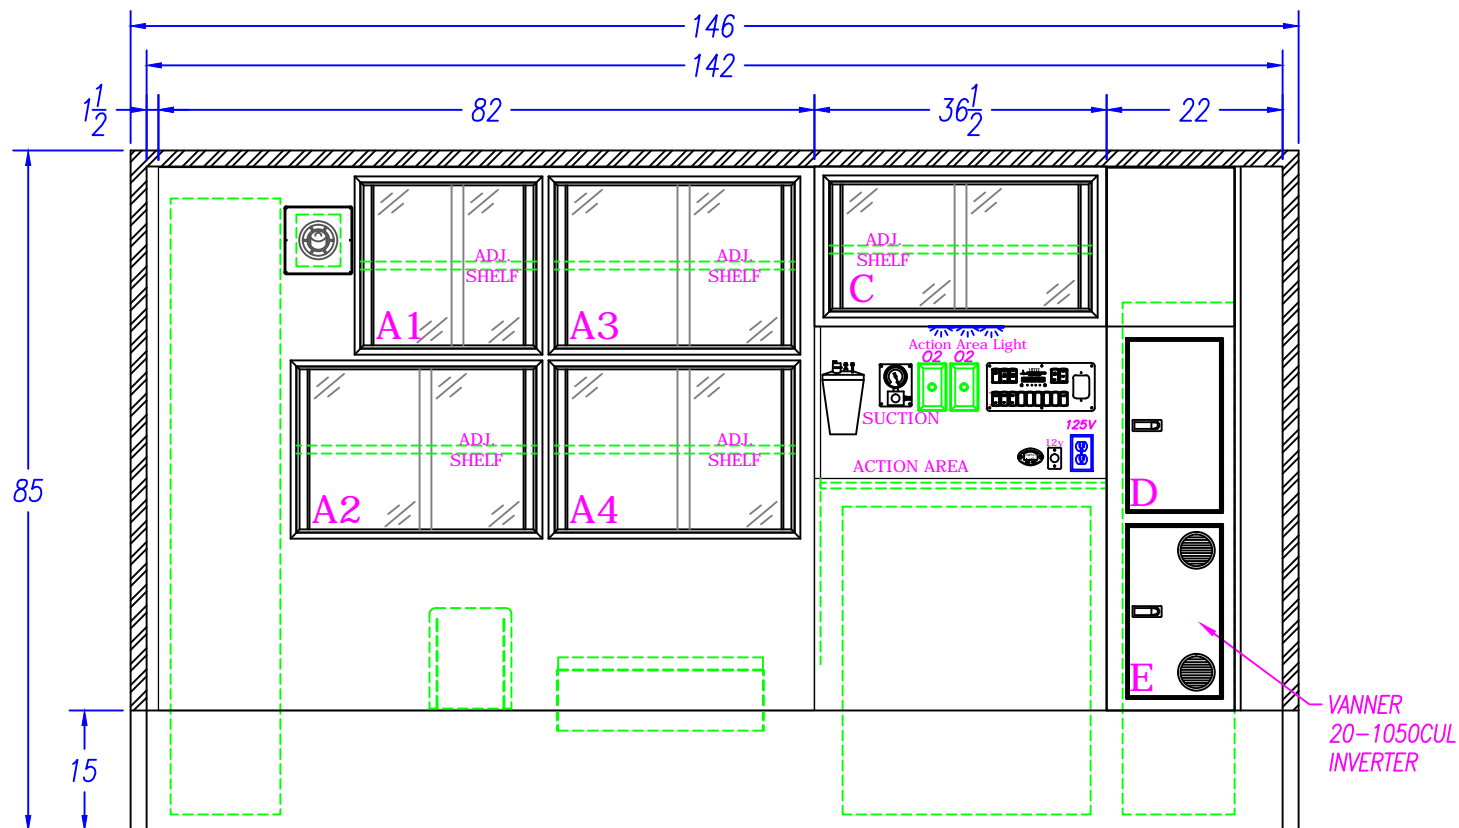


INTERIOR CABINET STORAGE					FORD E-350 138" W.B. 146" RP90-ES TYPE III		
ITEM	HEIGHT	WIDTH	DEPTH	SPECIAL NOTE	STREET SIDE INTERIOR-FW		
A1	20 3/4"	22"	15"		DESCRIPTION:		
A2-4	20 3/4"	30"	15"		DRAWN BY: D.EDWARDS		
C	16 1/4"	32 3/4"	15"		DATE CREATED: 12/21/16		
D	21 1/4"	12"	16 1/4"		SCALE: 1/2"=1'		
E	21 1/4"	12"	16 1/4"		DATE REVISED: —		
					REVISION: —		
					Note: Drawings are for reference only, measurements may vary from actual product.		


3008 MOBILE DRIVE  
ELKHART, IN 46514  
PH: 574-266-0911  
FAX: 574-266-6669


 
 
 

"LET US SHOW YOU THE MEDIX DIFFERENCE"  
WWW.MEDIXAMBULANCE.COM

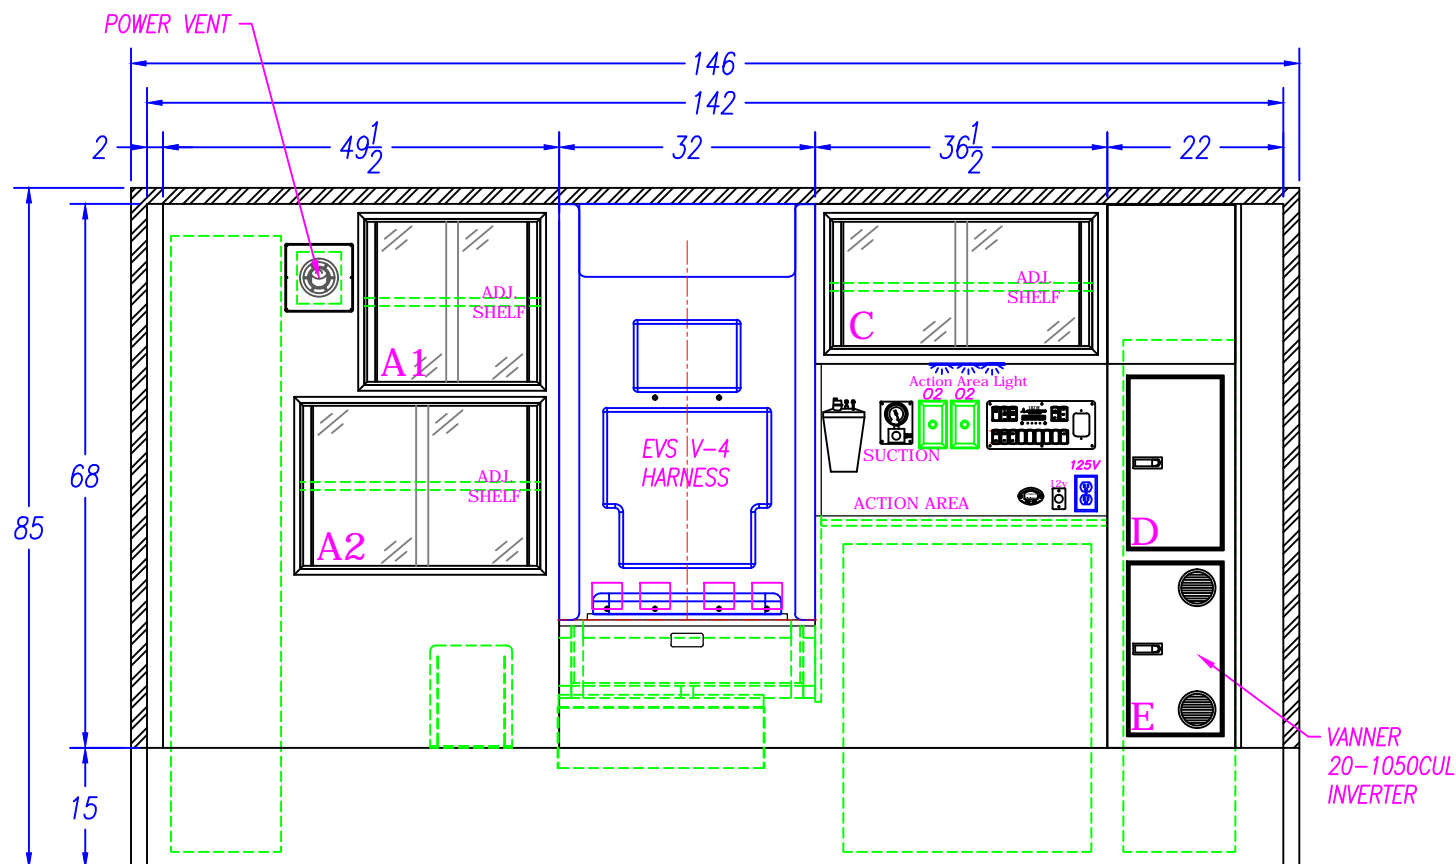


INTERIOR CABINET STORAGE					FORD E-350 138" W.B. 146" RP90-ES TYPE III			<div><div>3008 MOBILE DRIVE ELKHART, IN 46514 PH: 574-266-0911 FAX: 574-266-6669</div><div>"LET US SHOW YOU THE MEDIX DIFFERENCE" WWW.MEDIXAMBULANCE.COM</div></div>
ITEM	HEIGHT	WIDTH	DEPTH	SPECIAL NOTE	DESCRIPTION: STREET SIDE INTERIOR-CPR			
A1	20 3/4"	22"	15"		DRAWN BY: D.EDWARDS			
A2	20 3/4"	30"	15"		DATE CREATED: 12/21/16			
C	16 1/4"	32 3/4"	15"		SCALE: 1/2"=1'			
D	21 1/4"	12"	16 1/4"		DATE REVISED: —			
E	21 1/4"	12"	16 1/4"		REVISION: —			
					Note: Drawings are for reference only, measurements may vary from actual product.			


Dealer: MEDIX	Approved By:	Date:	Customer: STOCK	17-	Sheet <b>F</b>
---------------	--------------	-------	-----------------	-----	-------------------

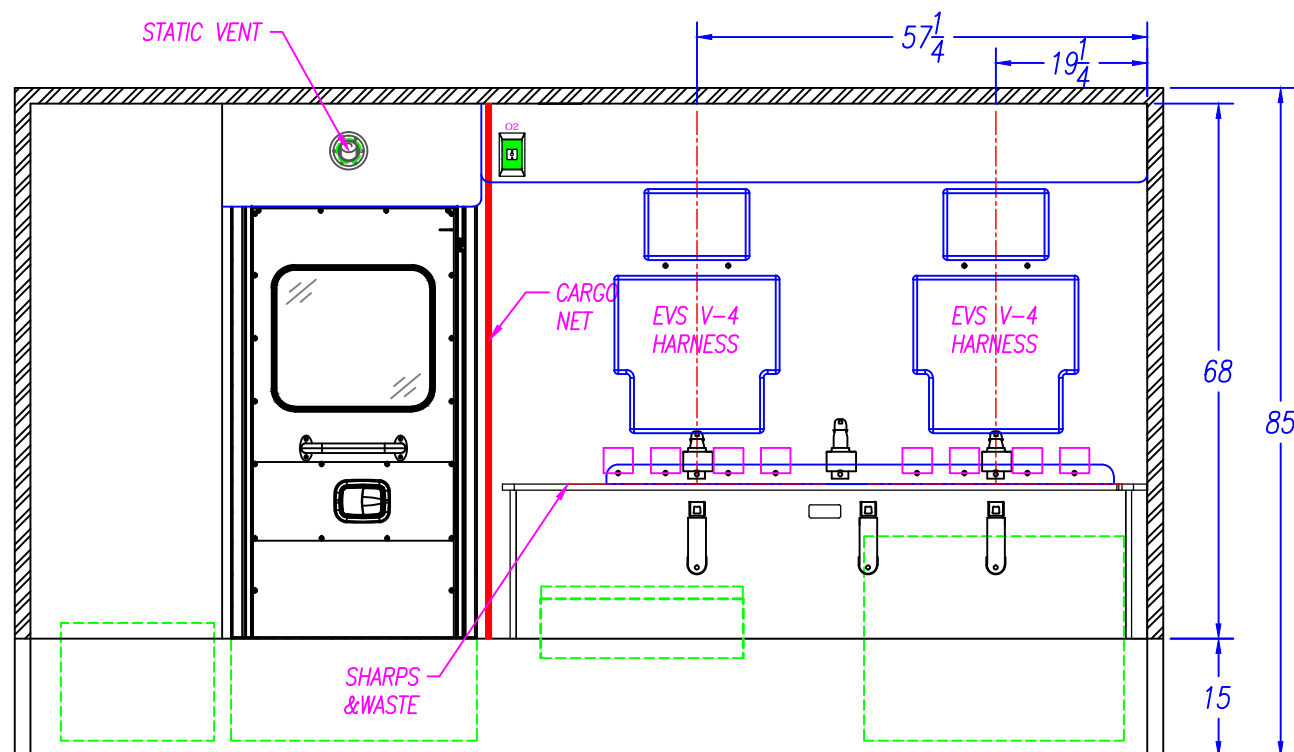

4" SEATBELT PLATE LOCATION	WELD SHOP		30	INCHES	NOTE: THIS DIMENSION IS FROM THE BOTTOM OF THE WALL TO THE BOTTOM OF THE 4" PLATE.							
	CABINET SHOP		NOTE: THE HOLES FOR THE TOP SEATBELT BOLTS ARE 1 1/4" FROM THE TOP OF THE SQUAD BENCH TO THE CENTER OF THE SEATBELT BOLT. NOTE: THE HOLES FOR THE BOTTOM SEATBELT BOLTS ON THE SQUAD BENCH ARE 9 3/8" FROM THE TOP OF THE FLOOR TO THE CENTER OF THE BOLT.									
	NOTE: READ THE DIMENSIONS FROM RIGHT TO LEFT AS VIEWED	THE LOCATION OF THE BOTTOM SEATBELT HOLES ARE FROM THE REAR OF THE SQUAD BENCH TO THE CENTER OF THE 1/2" HOLE			BOTTOM			57 1/4"	35 1/2"	19 1/4"		
		THE LOCATION OF THE TOP SEATBELT HOLES ARE FROM THE REAR WALL TO THE CENTER OF THE 1/2" HOLE			TOP			57 1/4"	39"	19 1/4"		
INTERIOR CABINET STORAGE					FORD E-350 138" W.B. 146" RP90-ES TYPE III					 <div>3008 MOBILE DRIVE ELKHART, IN 46514 PH: 574-266-0911 FAX: 574-266-6669</div> <div>"LET US SHOW YOU THE MEDIX DIFFERENCE" WWW.MEDIXAMBULANCE.COM</div>		
ITEM	HEIGHT	WIDTH	DEPTH	SPECIAL NOTE	DESCRIPTION: CURB SIDE INTERIOR							
A					DRAWN BY: D.EDWARDS		DATE CREATED: 12/21/16	SCALE: 1/2"=1'				
B					REVISED BY: —		DATE REVISED: —	REVISION: —				
C					Note: Drawings are for reference only, measurements may vary from actual product.							
D												
E												
F												



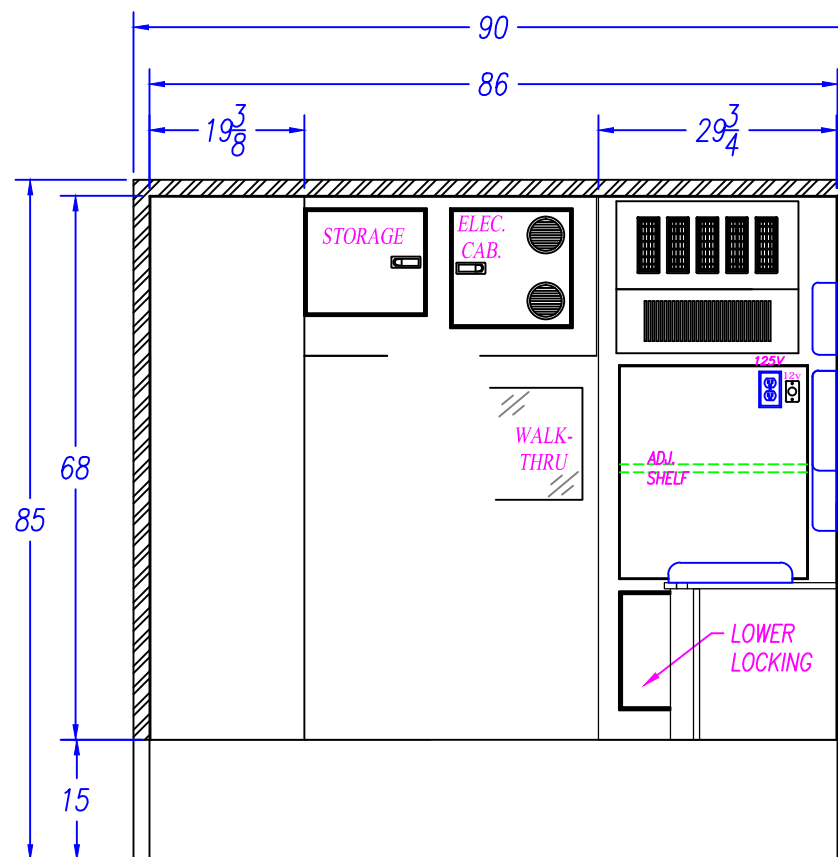

INTERIOR CABINET STORAGE					FORD E-350 138" W.B. 146" RP90-ES TYPE III			<div><div>3008 MOBILE DRIVE ELKHART, IN 46514 PH: 574-266-0911 FAX: 574-266-6669</div><div>"LET US SHOW YOU THE MEDIX DIFFERENCE" WWW.MEDIXAMBULANCE.COM</div></div>		
ITEM	HEIGHT	WIDTH	DEPTH	SPECIAL NOTE						
ALS-1	14 3/4"	23 1/2"	20 1/2"		FRONT ELEVATION					
ALS-2	26 3/8"	23 1/2"	20 1/2"		DRAWN BY:	DATE CREATED:	SCALE:			
					D.EDWARDS	12/21/16	1/2"=1'			
					REVISED BY:	DATE REVISED:	REVISION:			
					—	—	—			
					Note: Drawings are for reference only, measurements may vary from actual product.					

Dealer: MEDIX


Approved By:

Date:

Customer: STOCK

17-

Sheet  
H

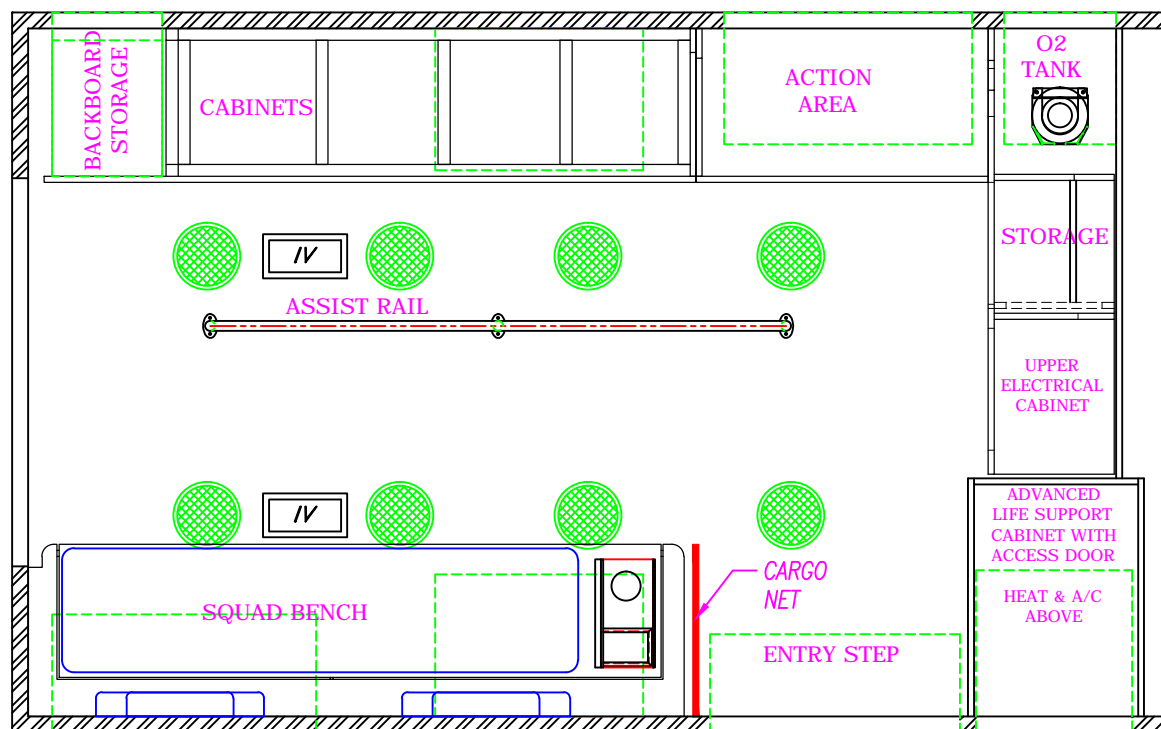

FORD E-350 138" W.B.  
146" RP90-ES TYPE III

CEILING LAYOUT-FW

DRAWN BY:

D.EDWARDS

DATE CREATED:

12/21/16

SCALE:

1/2"=1'

REVISED BY:

-

DATE REVISED:

-

REVISION:

-

Note: Drawings are for reference only, measurements may vary from actual product.



3008 MOBILE DRIVE  
ELKHART, IN 46514  
PH: 574-266-0911  
FAX: 574-266-6669

"LET US SHOW YOU THE MEDIX DIFFERENCE"  
WWW.MEDIXAMBULANCE.COM

Dealer: MEDIX


Approved By:

Date:

Customer: STOCK

17-

Sheet  
H

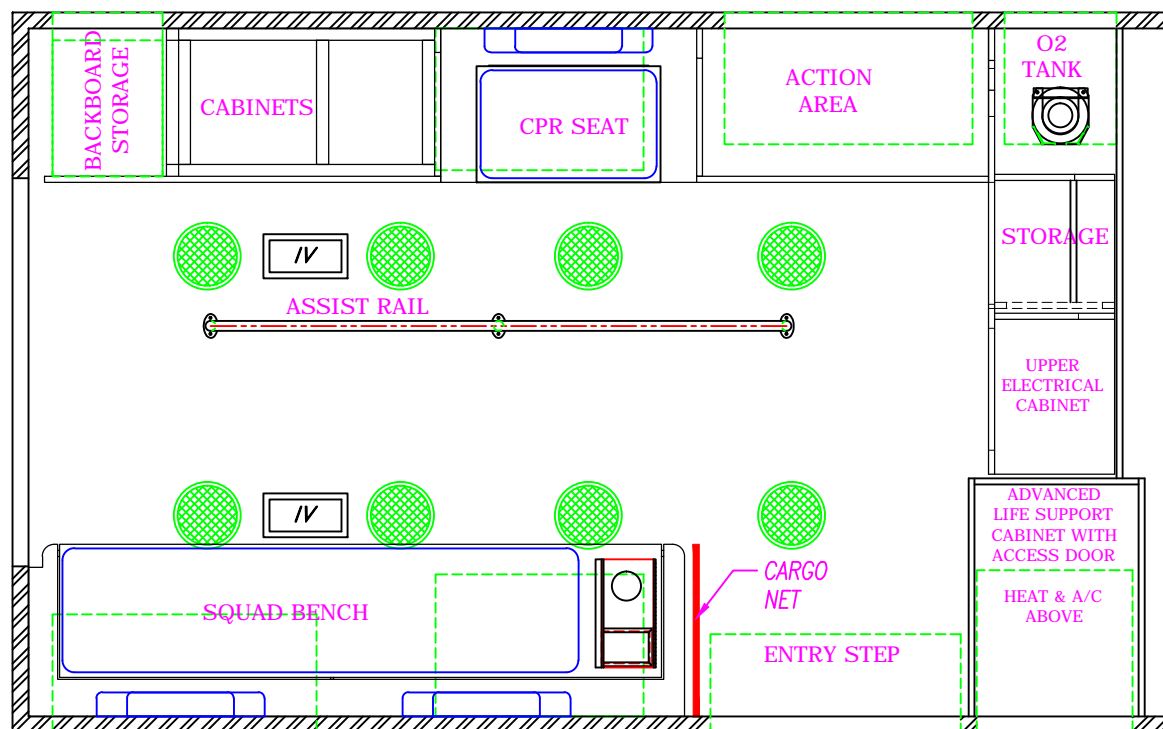

FORD E-350 138" W.B.  
146" RP90-ES TYPE III

DESCRIPTION:

CEILING LAYOUT-CPR

DRAWN BY:  
D.EDWARDS

DATE CREATED:  
12/21/16

SCALE:  
1/2"=1'

REVISED BY:

DATE REVISED:

REVISION:

Note: Drawings are for reference only, measurements may vary from actual product.



3008 MOBILE DRIVE  
ELKHART, IN 46514  
PH: 574-266-0911  
FAX: 574-266-6669

"LET US SHOW YOU THE MEDIX DIFFERENCE"  
WWW.MEDIXAMBULANCE.COM

Dealer: MEDIX

Approved By:


Date:

Customer: STOCK

17-

Sheet

I

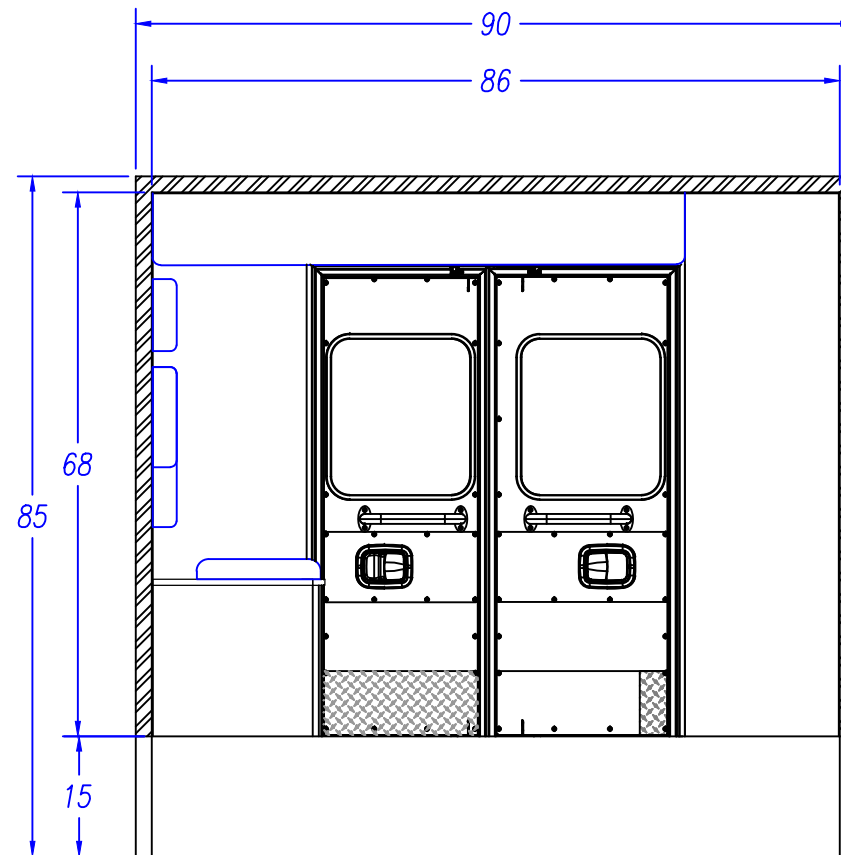

FORD E-350 138" W.B.  
146" RP90-ES TYPE III

DESCRIPTION:

REAR ELEVATION

DRAWN BY:  
D. EDWARDS

DATE CREATED:  
12/21/16

SCALE:  
1/2"=1'

REVISED BY:

DATE REVISED:

REVISION:

Note: Drawings are for reference only, measurements may vary from actual product.



3008 MOBILE DRIVE  
ELKHART, IN 46514  
PH: 574-266-0911  
FAX: 574-266-6669

"LET US SHOW YOU THE MEDIX DIFFERENCE"  
WWW.MEDIXAMBULANCE.COM