


ALL GREEN DIMENSIONS ARE TAKEN FROM EDGE OF WALL SURFACE PRIOR TO CORNER CAP BEING APPLIED

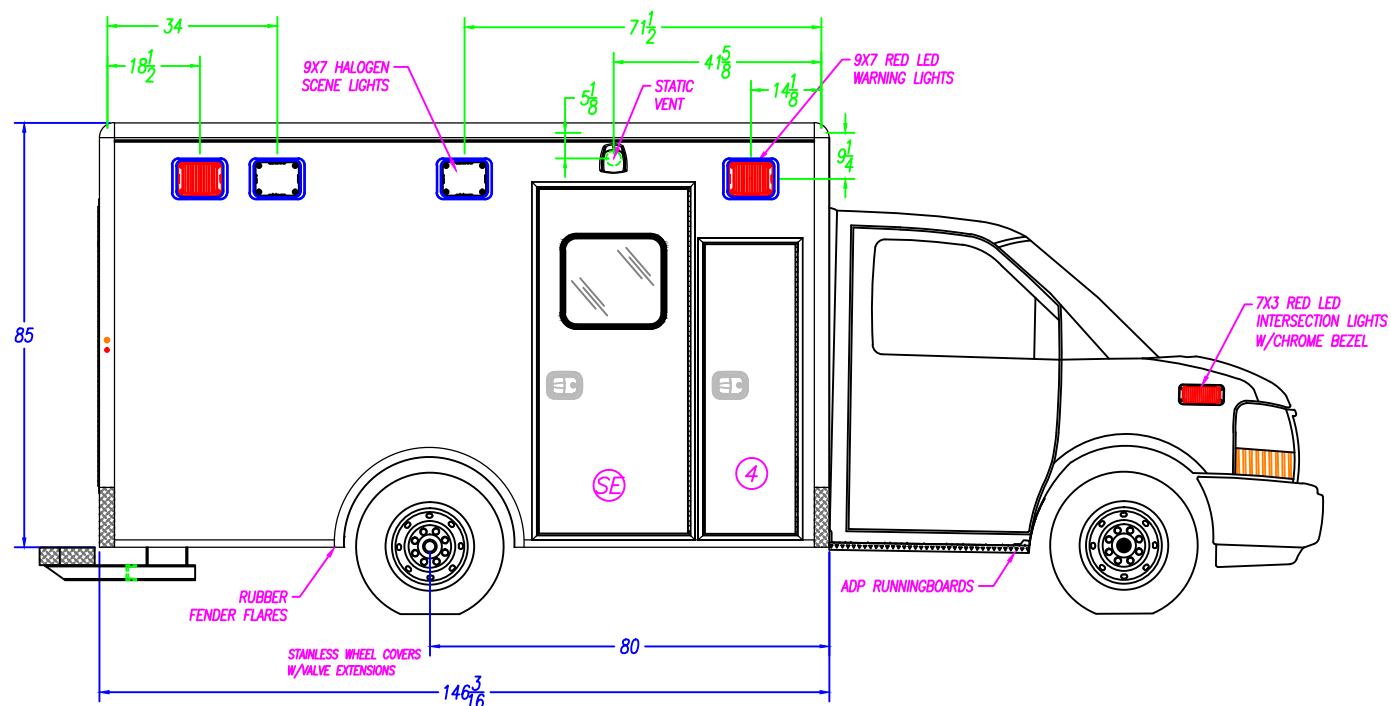


COMPARTMENT SIZES		NOTE: THE DIMENSIONS BELOW ARE OVERALL INTERIOR SIZES FOR EACH SPECIFIED COMPARTMENT TUB		
NO.	COMPARTMENT TYPE	WIDTH	HEIGHT	DEPTH
4	ALS/BATTERY COMPARTMENT	19 3/8"	15 1/2"	18 1/4"
-	---	---	---	---
-	---	---	---	---

COMPARTMENT & ENTRY DOORS			
NO.	PART NUMBER	NO.	PARTNUMBER
4	71-101348	-	---
-	---	-	---
SE	71-101286	-	---

COMPARTMENT TUBS			
NO.	PART NUMBER	NO.	PARTNUMBER
4	41-101372	-	---
-	---	-	---
-	---	-	---

COMPARTMENT / ENTRY DOOR SIZES			
NO.	COMPARTMENT / ENTRY DOOR TYPE	WIDTH	HEIGHT
4	ALS/BATTERY COMPARTMENT DOOR	18"	58 1/8"
-	---	---	---
SE	SIDE ENTRY DOOR	29 3/4"	69 1/8"
-	---	---	---


CHEVY G-3500 139" W.B. 146" RP90-ES TYPE III			
DESCRIPTION: CURB SIDE EXTERIOR			
DRAWN BY: D.EDWARDS	DATE CREATED: 12/21/16	SCALE: 5/16"=1'	
REVISED BY: -	DATE REVISED: -	REVISION: -	
Note: Drawings are for reference only, measurements may vary from actual product.			



**3008 MOBILE DRIVE
ELKHART, IN 46514
PH: 574-266-0911
FAX: 574-266-6669**

"LET US SHOW YOU THE MEDIX DIFFERENCE"
WWW.MEDIXAMBULANCE.COM


ALL WARNING, SCENE, AND TAIL LIGHTS TO HAVE CHROME BEZELS
 ALL GREEN DIMENSIONS ARE TAKEN FROM EDGE OF WALL
 SURFACE PRIOR TO CORNER CAP BEING APPLIED

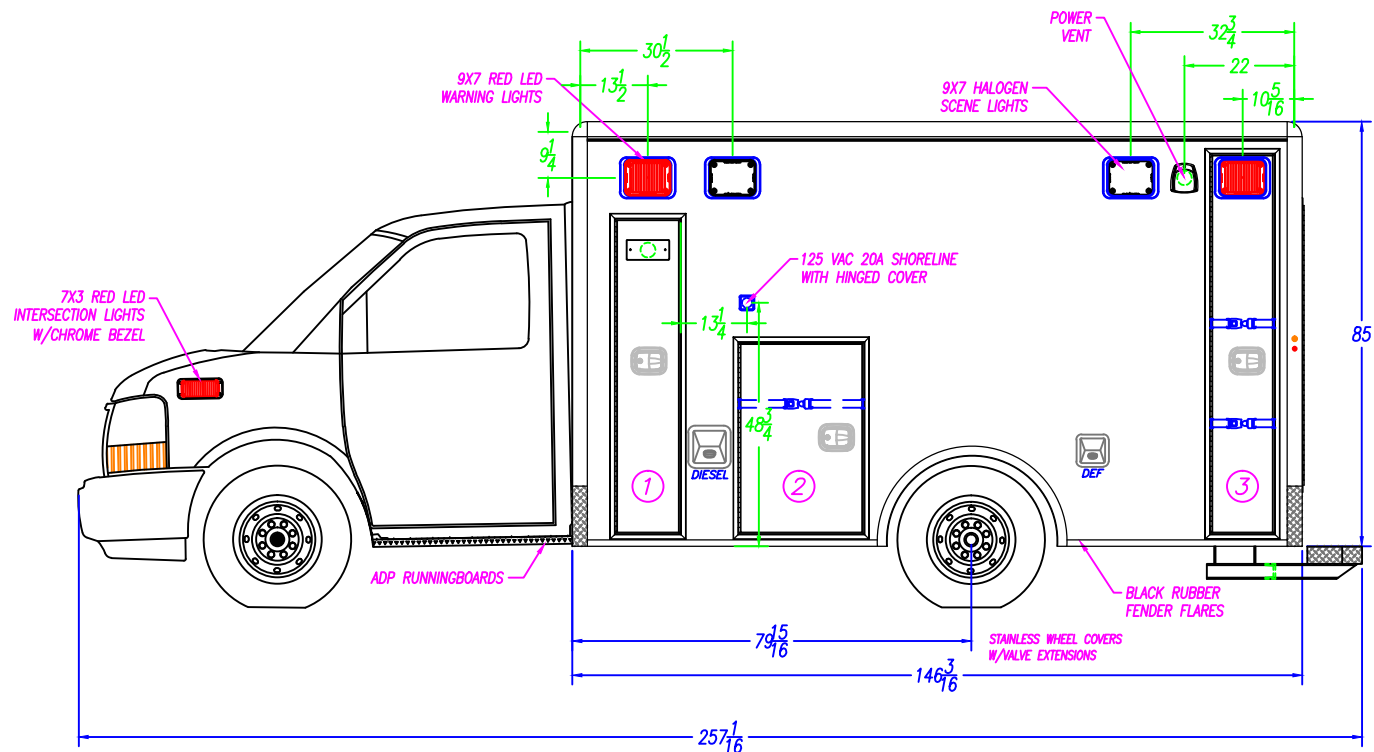



COMPARTMENT SIZES					COMPARTMENT & ENTRY DOORS				COMPARTMENT TUBS			
NOTE: THE DIMENSIONS BELOW ARE OVERALL INTERIOR SIZES FOR EACH SPECIFIED COMPARTMENT TUB					NO.	PART NUMBER	NO.	PARTNUMBER	NO.	PART NUMBER	NO.	PARTNUMBER
					1	71-101265	-	---	1	41-101222	-	---
2	MID STORAGE COMPARTMENT	25 7/8"	39"	13 1/2"	2	71-101268	-	---	2	41-101227	-	---
3	BACKBOARD STORAGE COMPARTMENT	13 5/8"	76 7/8"	17 1/2"	3	71-101274	-	---	3	41-103024	-	---
COMPARTMENT / ENTRY DOOR SIZES					CHEVY G-3500 139" W.B. 146" RP90-ES TYPE III STREET SIDE EXTERIOR							
					DESCRIPTION: DRAWN BY: D.EDWARDS DATE CREATED: 12/21/16 SCALE: 5/16"=1' REVISED BY: - DATE REVISED: - REVISION: -							
1	O2 COMPARTMENT DOOR	12 3/8"	62 5/8"	37 7/8"	<div style="display: flex; align-items: center;"> <div> 3008 MOBILE DRIVE ELKHART, IN 46514 PH: 574-266-0911 FAX: 574-266-6669 "LET US SHOW YOU THE MEDIX DIFFERENCE" WWW.MEDIXAMBULANCE.COM </div> </div>							
2	MID STORAGE COMPARTMENT DOOR	24 1/8"	37 7/8"	75 3/8"								
3	BACKBOARD STORAGE COMPARTMENT DOOR	12 1/8"	75 3/8"									

Note: Drawings are for reference only, measurements may vary from actual product.

ALL WARNING, SCENE, AND TAIL LIGHTS TO HAVE CHROME BEZELS
 ALL GREEN DIMENSIONS ARE TAKEN FROM EDGE OF WALL
 SURFACE PRIOR TO CORNER CAP BEING APPLIED

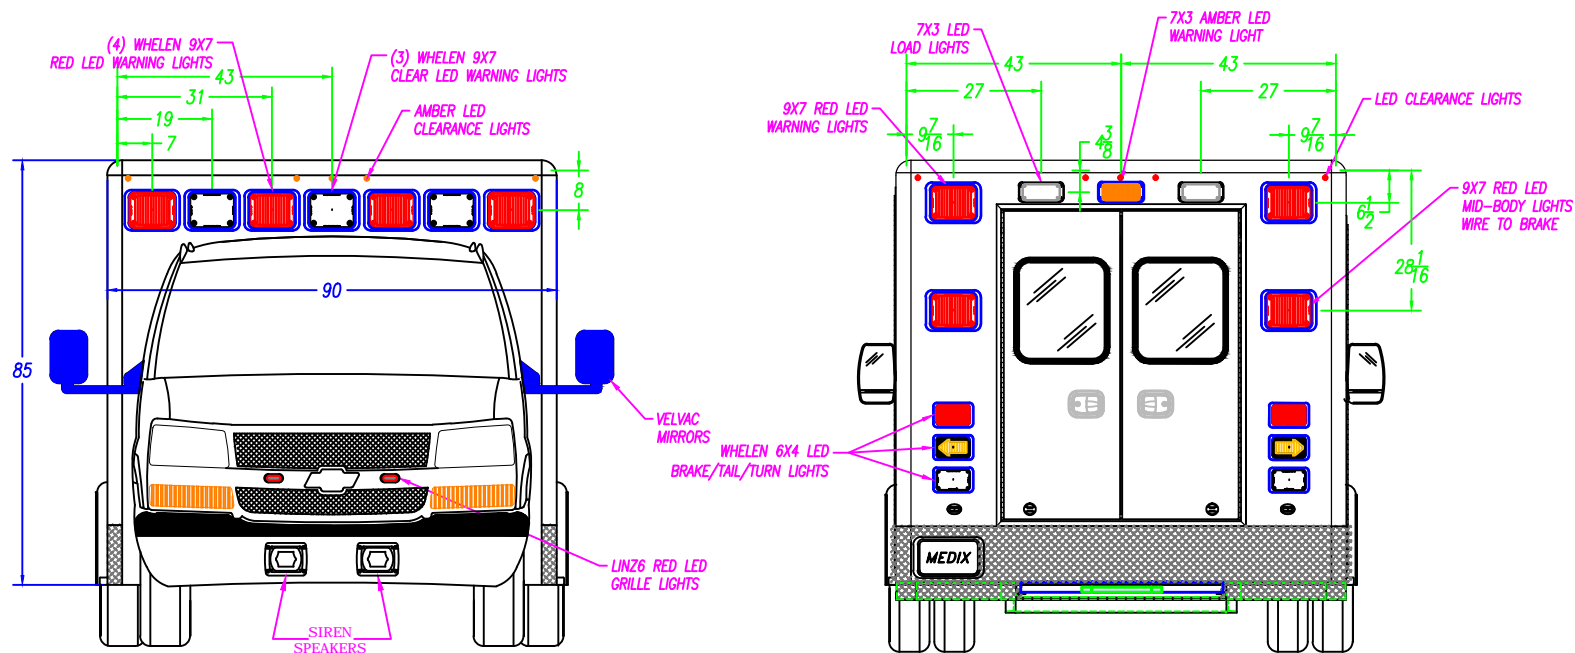

 REAR ENTRY DOOR SIZES				CHEVY G-3500 139" W.B. 146" RP90-ES TYPE III			<div><div>3008 MOBILE DRIVE ELKHART, IN 46514 PH: 574-266-0911 FAX: 574-266-6669 "LET US SHOW YOU THE MEDIX DIFFERENCE" WWW.MEDIXAMBULANCE.COM</div></div>
NO.	WIDTH	HEIGHT	PART NUMBER	DESCRIPTION: FRONT & REAR EXTERIOR			
R1	23 7/8"	61 7/8"	-	DRAWN BY: D.EDWARDS	DATE CREATED: 12/21/16	SCALE: 5/16"=1'	
R2	24 1/2"	61 7/8"	-	REVISED BY: —	DATE REVISED: —	REVISION: —	
				Note: Drawings are for reference only, measurements may vary from actual product.			

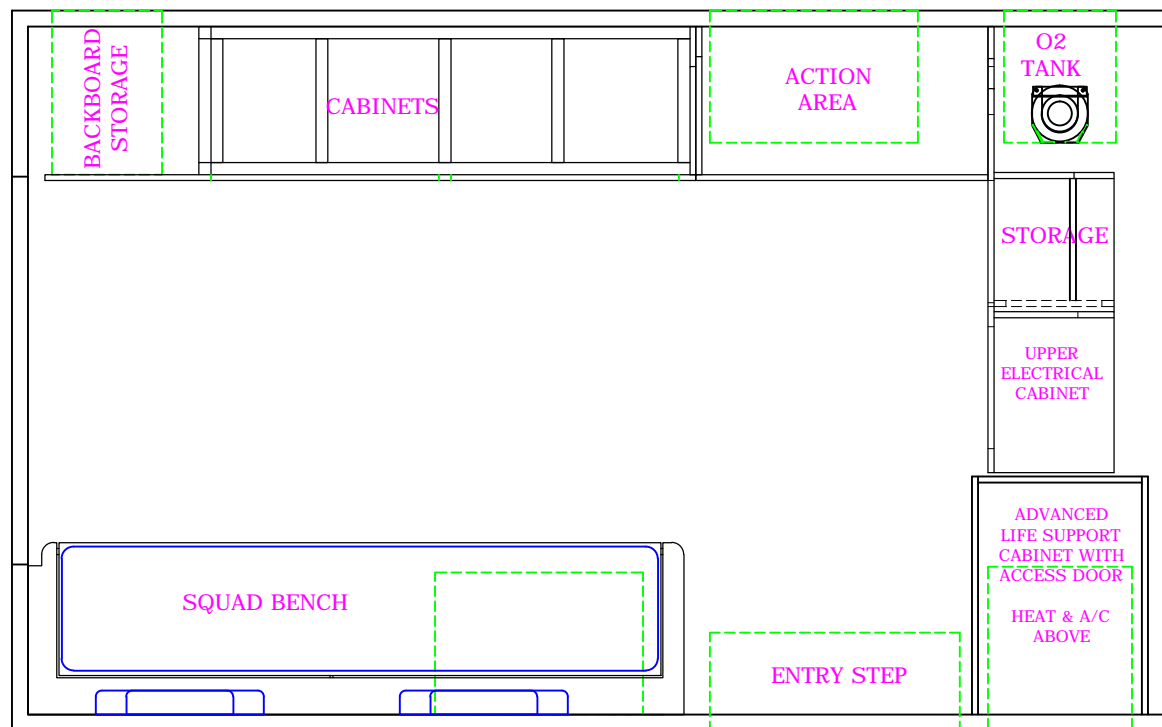

CHEVY G-3500 139" W.B.
146" RP90-ES TYPE III

DESCRIPTION:

PATIENT AREA PLAN-FW

DRAWN BY:
D.EDWARDS

DATE CREATED:
12/21/16

SCALE:
1/2"=1'

REVISED BY:

—

DATE REVISED:

—

REVISION:


—

Note: Drawings are for reference only, measurements may vary from actual product.



3008 MOBILE DRIVE
ELKHART, IN 46514
PH: 574-266-0911
FAX: 574-266-6669

"LET US SHOW YOU THE MEDIX DIFFERENCE"
WWW.MEDIXAMBULANCE.COM

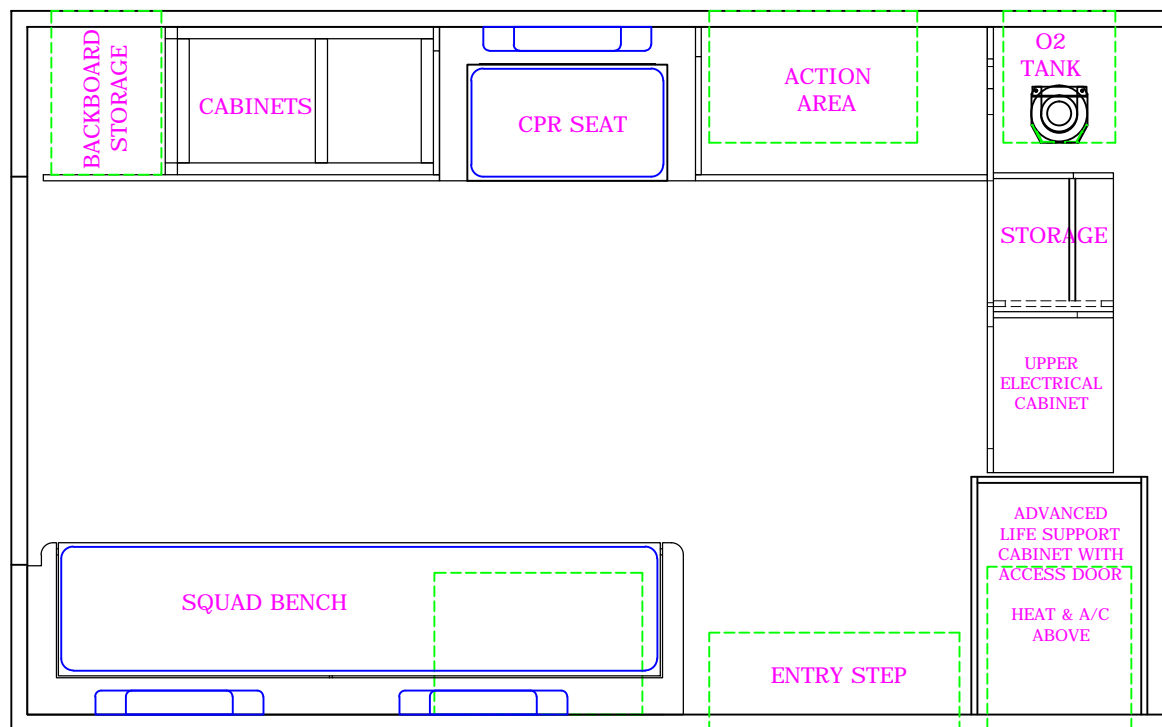

CHEVY G-3500 139" W.B.
146" RP90-ES TYPE III

PATIENT AREA PLAN-CPR


<small>DESCRIPTION:</small>		
<small>DRAWN BY:</small> D.EDWARDS	<small>DATE CREATED:</small> 12/21/16	<small>SCALE:</small> 1/2"=1'
<small>REVISED BY:</small> —	<small>DATE REVISED:</small> —	<small>REVISION:</small> —


Note: Drawings are for reference only, measurements may vary from actual product.





3008 MOBILE DRIVE
ELKHART, IN 46514
PH: 574-266-0911
FAX: 574-266-6669

"LET US SHOW YOU THE MEDIX DIFFERENCE"
WWW.MEDIXAMBULANCE.COM

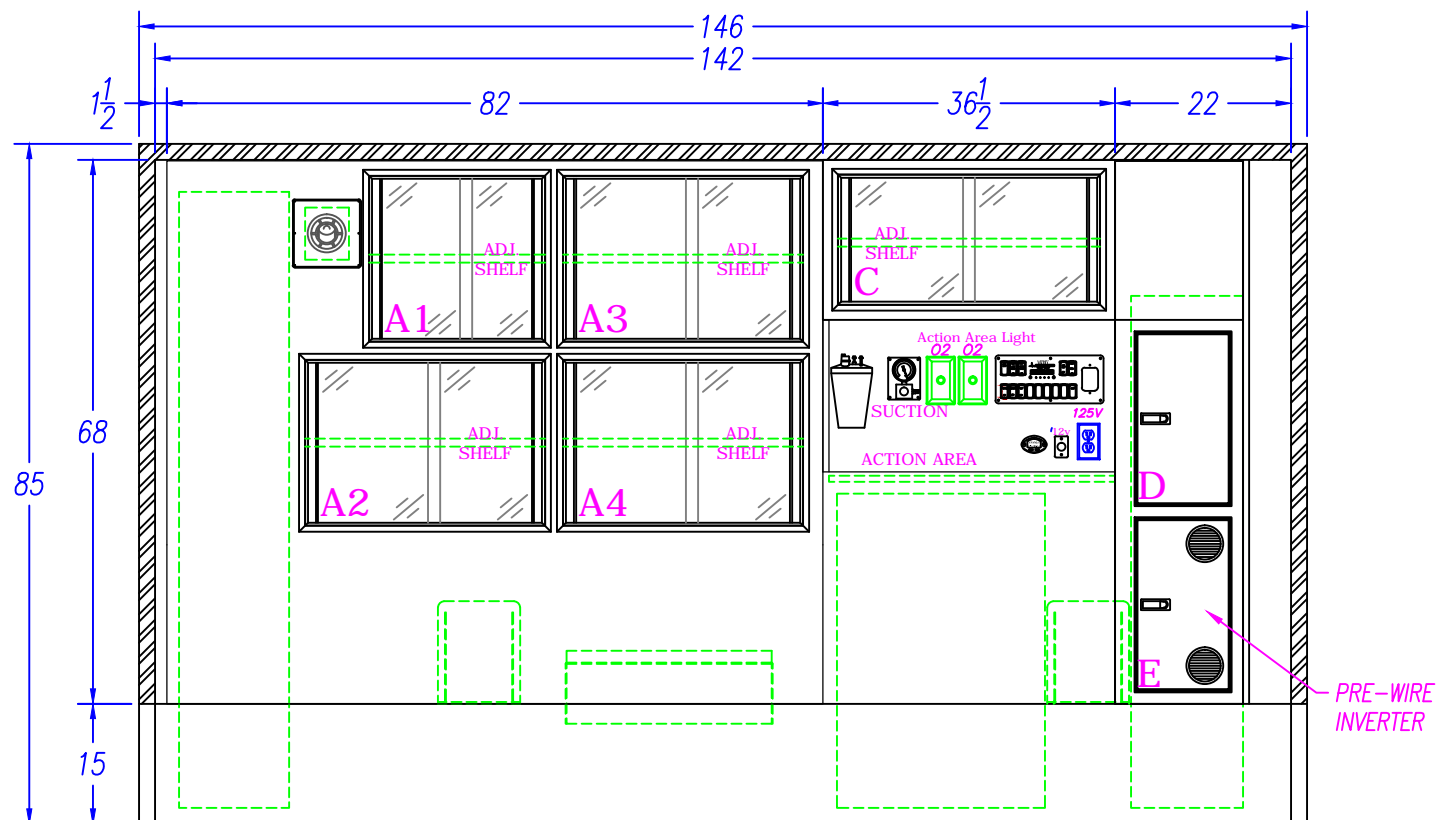



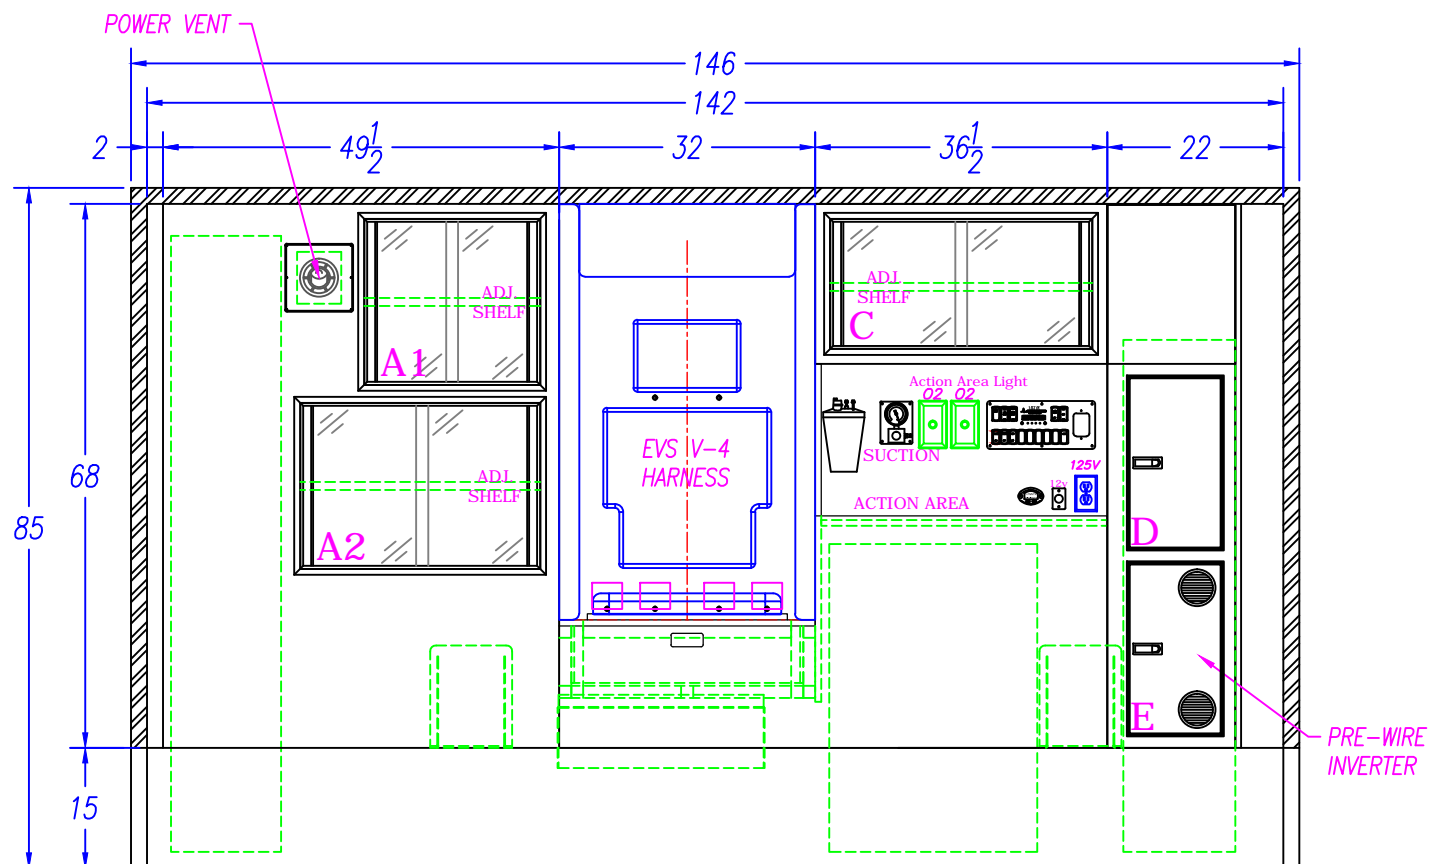

 INTERIOR CABINET STORAGE					CHEVY G-3500 139" W.B. 146" RP90-ES TYPE III			<div><div>3008 MOBILE DRIVE ELKHART, IN 46514 PH: 574-266-0911 FAX: 574-266-6669</div></div> <div>"LET US SHOW YOU THE MEDIX DIFFERENCE"</div> <div>WWW.MEDIXAMBULANCE.COM</div>
ITEM	HEIGHT	WIDTH	DEPTH	SPECIAL NOTE	STREET SIDE INTERIOR-FW			
A1	20 3/4"	22"	15"		DESCRIPTION:			
A2-4	20 3/4"	30"	15"		DRAWN BY: STREET SIDE INTERIOR-FW			
C	16 1/4"	32 3/4"	15"		D.EDWARDS	DATE CREATED: 12/21/16	SCALE: 1/2"=1'	
D	21 1/4"	12"	16 1/4"		REVISED BY:	DATE REVISED:	REVISION:	
E	21 1/4"	12"	16 1/4"		-	-	-	
					Note: Drawings are for reference only, measurements may vary from actual product.			



INTERIOR CABINET STORAGE					CHEVY G-3500 139" W.B. 146" RP90-ES TYPE III			<div><div>3008 MOBILE DRIVE ELKHART, IN 46514 PH: 574-266-0911 FAX: 574-266-6669</div><div>"LET US SHOW YOU THE MEDIX DIFFERENCE" WWW.MEDIXAMBULANCE.COM</div></div>
ITEM	HEIGHT	WIDTH	DEPTH	SPECIAL NOTE	DESCRIPTION: STREET SIDE INTERIOR-CPR			
A1	20 3/4"	22"	15"		DRAWN BY: D.EDWARDS			
A2	20 3/4"	30"	15"		DATE CREATED: 12/21/16			
C	16 1/4"	32 3/4"	15"		SCALE: 1/2"=1'			
D	21 1/4"	12"	16 1/4"		REVISED BY: -			
E	21 1/4"	12"	16 1/4"		DATE REVISED: -			
					REVISION: -			
					Note: Drawings are for reference only, measurements may vary from actual product.			



4" SEATBELT PLATE LOCATION


WELD SHOP	30	INCHES	NOTE: THIS DIMENSION IS FROM THE BOTTOM OF THE WALL TO THE BOTTOM OF THE 4" PLATE.					
CABINET SHOP	NOTE: THE HOLES FOR THE TOP SEATBELT BOLTS ARE 1 1/4" FROM THE TOP OF THE SQUAD BENCH TO THE CENTER OF THE SEATBELT BOLT. NOTE: THE HOLES FOR THE BOTTOM SEATBELT BOLTS ON THE SQUAD BENCH ARE 9 5/8" FROM THE TOP OF THE FLOOR TO THE CENTER OF THE BOLT.							
NOTE: READ THE DIMENSIONS FROM RIGHT TO LEFT AS VIEWED	THE LOCATION OF THE BOTTOM SEATBELT HOLES ARE FROM THE REAR OF THE SQUAD BENCH TO THE CENTER OF THE 1/2" HOLE		BOTTOM			57 1/4"	35 1/2"	19 1/4"
	THE LOCATION OF THE TOP SEATBELT HOLES ARE FROM THE REAR WALL TO THE CENTER OF THE 1/2" HOLE		TOP			57 1/4"	39"	19 1/4"

INTERIOR CABINET STORAGE					CHEVY G-3500 139" W.B. 146" RP90-ES TYPE III					
ITEM	HEIGHT	WIDTH	DEPTH	SPECIAL NOTE	DESCRIPTION:					
A					CURB SIDE INTERIOR					
B										
C										
D								DRAWN BY:	DATE CREATED:	SCALE:
E								D.EDWARDS	12/21/16	1/2"=1'
F								REVISED BY:	DATE REVISED:	REVISION:
					—	—	—			
					Note: Drawings are for reference only, measurements may vary from actual product					

MEDIX
SPECIALTY VEHICLES, INC.

3008 MOBILE DRIVE
ELKHART, IN 46514
PH: 574-266-0911
FAX: 574-266-6669

"LET US SHOW YOU THE MEDIX DIFFERENCE"
WWW.MEDIXAMBULANCE.COM

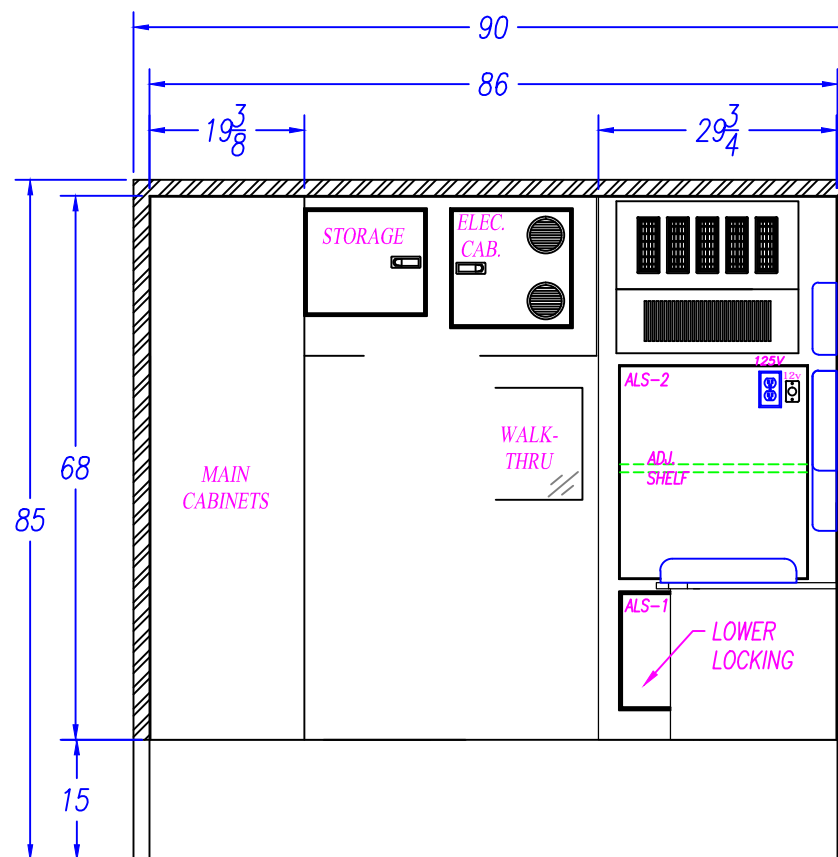


INTERIOR CABINET STORAGE					CHEVY G-3500 139" W.B. 146" RP90-ES TYPE III		
ITEM	HEIGHT	WIDTH	DEPTH	SPECIAL NOTE	FRONT ELEVATION		
ALS-1	14 3/4"	23 1/2"	20 1/2"		DRAWN BY: D.EDWARDS	DATE CREATED: 12/21/16	SCALE: 1/2"=1'
ALS-2	26 1/8"	23 1/2"	20 1/2"		REVISED BY: -	DATE REVISED: -	REVISION: -
					Note: Drawings are for reference only, measurements may vary from actual product.		

MEDIX

SPECIALTY VEHICLES, INC.

3008 MOBILE DRIVE
ELKHART, IN 46514
PH: 574-266-0911
FAX: 574-266-6669

"LET US SHOW YOU THE MEDIX DIFFERENCE"
WWW.MEDIXAMBULANCE.COM

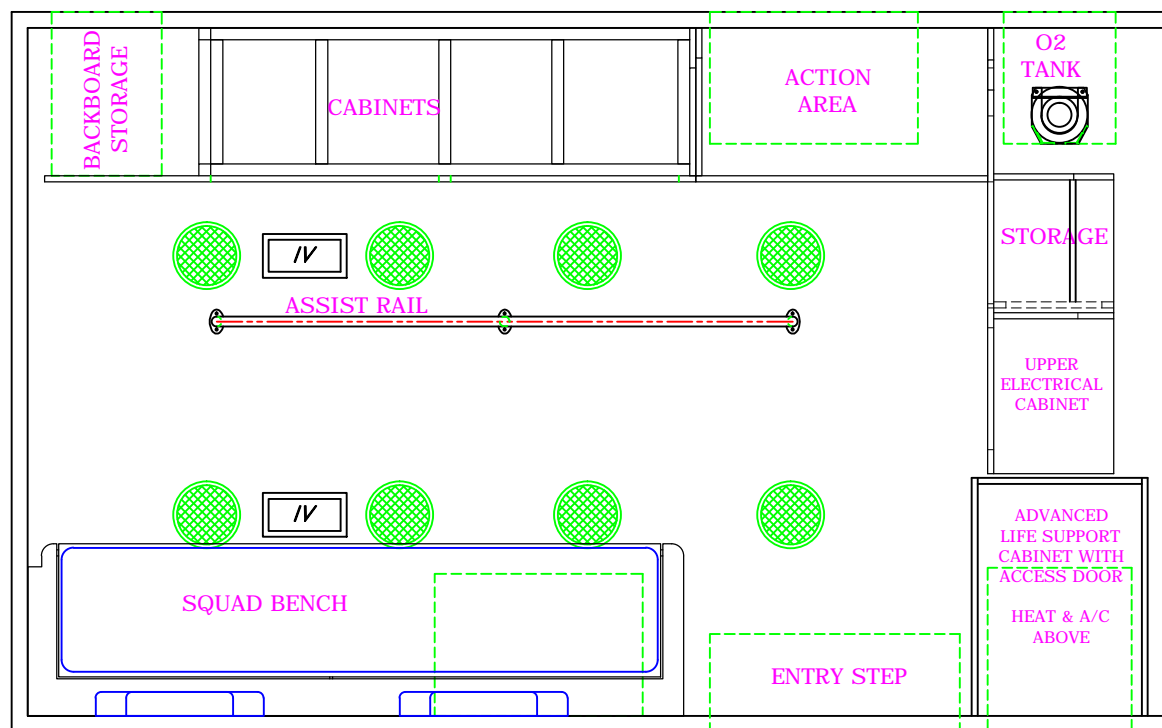

CHEVY G-3500 139" W.B.
146" RP90-ES TYPE III

CEILING LAYOUT-FW

<small>DESCRIPTION:</small>		
<small>DRAWN BY:</small> D.EDWARDS	<small>DATE CREATED:</small> 12/21/16	<small>SCALE:</small> 1/2"=1'
<small>REVISED BY:</small> —	<small>DATE REVISED:</small> —	<small>REVISION:</small> —

Note: Drawings are for reference only, measurements may vary from actual product.



3008 MOBILE DRIVE
ELKHART, IN 46514
PH: 574-266-0911
FAX: 574-266-6669

"LET US SHOW YOU THE MEDIX DIFFERENCE"
WWW.MEDIXAMBULANCE.COM

Dealer: MEDIX


Approved By:

Date:

Customer: STOCK

17-

Sheet
H

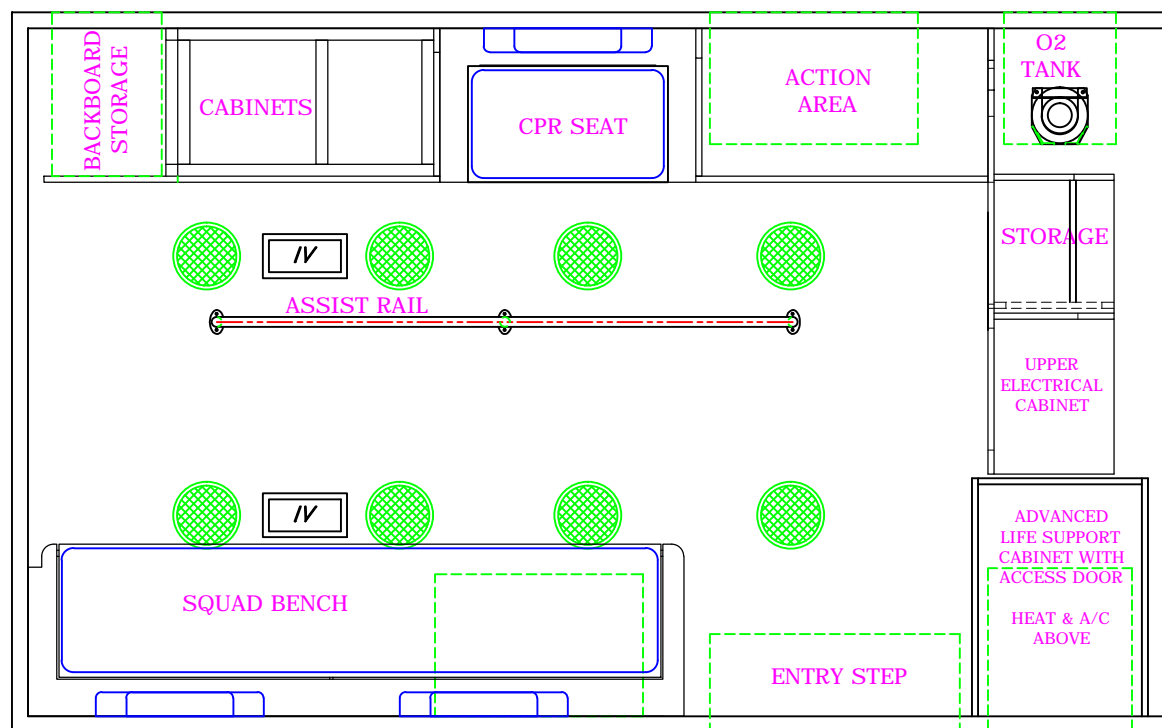

CHEVY G-3500 139" W.B.
146" RP90-ES TYPE III

DESCRIPTION:

CEILING LAYOUT-CPR

DRAWN BY:
D.EDWARDS

DATE CREATED:
12/21/16

SCALE:
1/2"=1'

REVISED BY:

DATE REVISED:

REVISION:

Note: Drawings are for reference only, measurements may vary from actual product.



3008 MOBILE DRIVE
ELKHART, IN 46514
PH: 574-266-0911
FAX: 574-266-6669

"LET US SHOW YOU THE MEDIX DIFFERENCE"
WWW.MEDIXAMBULANCE.COM

Dealer: MEDIX

Approved By:


Date:

Customer: STOCK

17-

Sheet

I

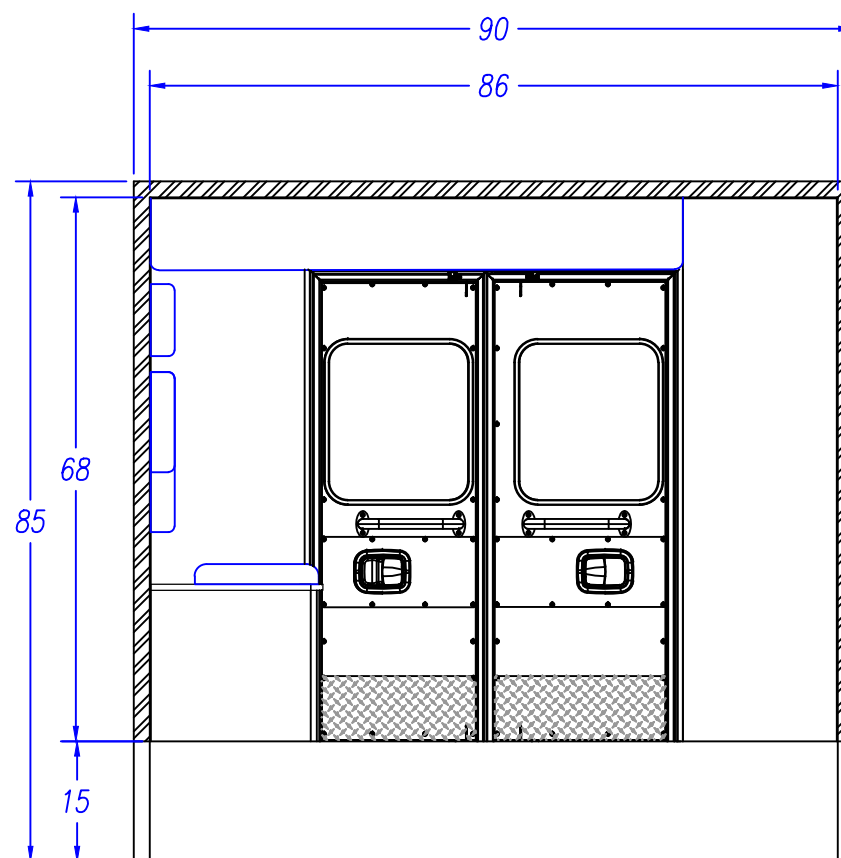

CHEVY G-3500 139" W.B.
146" RP90-ES TYPE III

DESCRIPTION:

REAR ELEVATION

DRAWN BY:
D. EDWARDS

DATE CREATED:
12/21/16

SCALE:
1/2"=1'

REVISED BY:

DATE REVISED:

REVISION:

Note: Drawings are for reference only, measurements may vary from actual product.



3008 MOBILE DRIVE
ELKHART, IN 46514
PH: 574-266-0911
FAX: 574-266-6669

"LET US SHOW YOU THE MEDIX DIFFERENCE"
WWW.MEDIXAMBULANCE.COM