

Dealer: MEDIX

Approved By:

Date:


Customer:

STOCK

21—

Sheet
A

ALL WARNING, SCENE, AND TAIL LIGHTS TO HAVE CHROME BEZELS
ALL GREEN DIMENSIONS ARE TAKEN FROM EDGE OF WALL
SURFACE PRIOR TO CORNER CAP BEING APPLIED

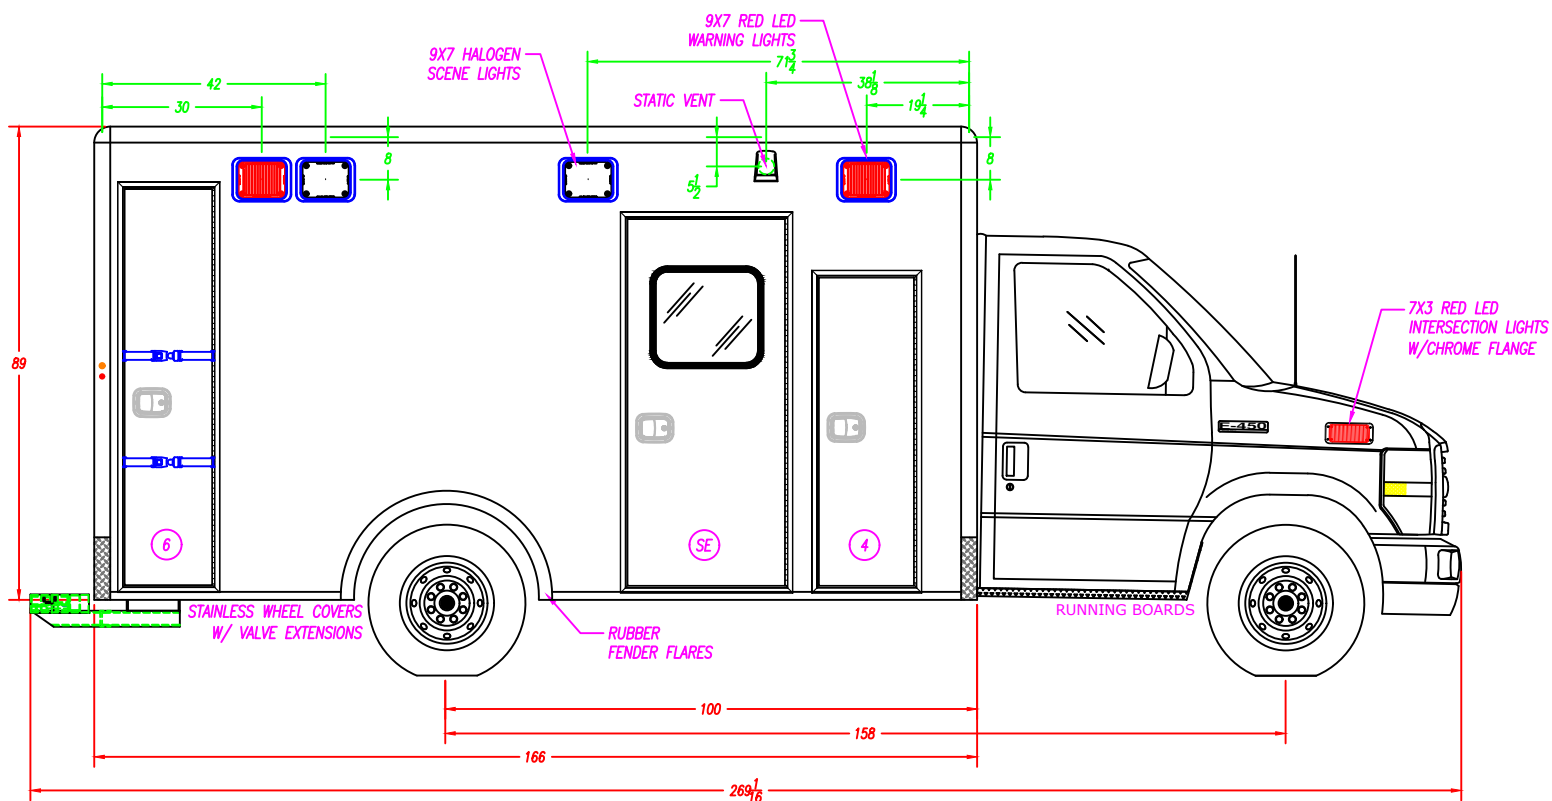

COMPARTMENT SIZES

NOTE: THE DIMENSIONS BELOW ARE FROM INSIDE THE COMPARTMENT

NO.	COMPARTMENT TYPE	WIDTH	HEIGHT	DEPTH
4	ALS/BATTERY COMPARTMENT	19 1/8"	15 1/2"	17 1/2"
6	BACKBOARD STORAGE COMPARTMENT	17 3/4"	75 3/4"	20"

COMPARTMENT / ENTRY DOOR SIZES

NO.	COMPARTMENT / ENTRY DOOR TYPE	WIDTH	HEIGHT
4	ALS/BATTERY COMPARTMENT DOOR	18"	58 1/8"
SE	SIDE ENTRY DOOR	29 3/4"	69 1/8"
6	BACKBOARD STORAGE COMPARTMENT DOOR	16 3/8"	74 3/8"

COMPARTMENT & ENTRY DOORS

NO.	PART NUMBER	NO.	PARTNUMBER
4	71-A10910		
SE	71-A10908		
6	71-A10977	-	---

FORD E450 158" W.B.
166 TYPE III AMBULANCE

DESCRIPTION:

CURB SIDE EXTERIOR

DRAWN BY:	I.STANSBURY	DATE CREATED:	1/6/2021	SCALE:	5/16"=1'
REVISED BY:	I.STANSBURY	DATE REVISED:	1/18/2021	REVISION:	A

Note: Drawings are for reference only, measurements may vary from actual product.

COMPARTMENT TUBS

NO.	PART NUMBER	NO.	PARTNUMBER
4	41-101372	-	---
6	41-103023	-	---

MEDIX
SPECIALTY VEHICLES, INC.

3008 MOBILE DRIVE
ELKHART, IN 46514
PH: 574-266-0911
FAX: 574-266-6669

"LET US SHOW YOU THE MEDIX DIFFERENCE"
WWW.MEDIXAMBULANCE.COM

Dealer: MEDIX

Approved By:

Date:


Customer:

STOCK

21—

Sheet
B

ALL WARNING, SCENE, AND TAIL LIGHTS TO HAVE CHROME BEZELS
ALL GREEN DIMENSIONS ARE TAKEN FROM EDGE OF WALL
SURFACE PRIOR TO CORNER CAP BEING APPLIED

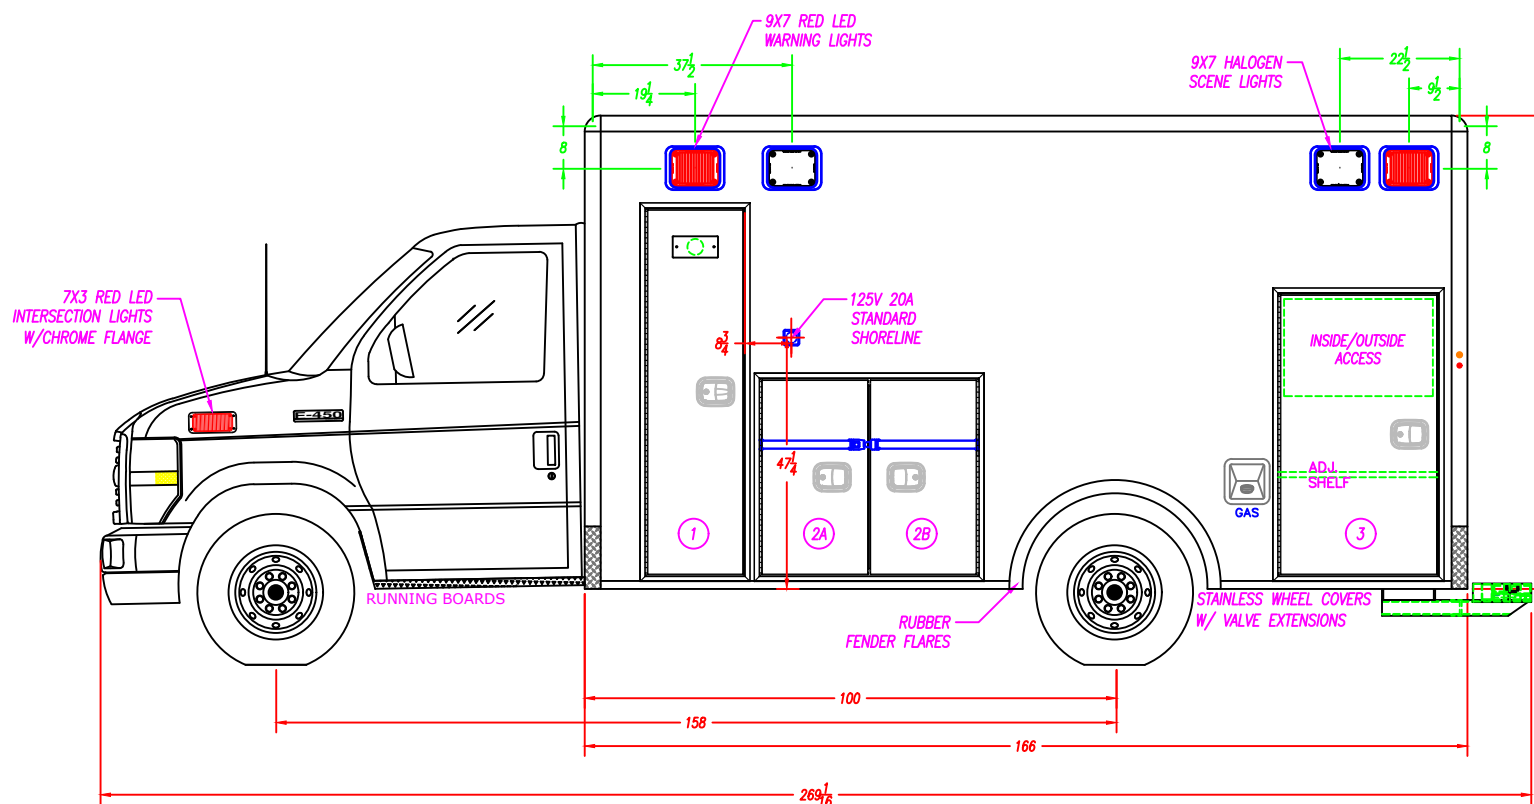

COMPARTMENT SIZES

NOTE: THE DIMENSIONS BELOW ARE FROM INSIDE THE COMPARTMENT

NO.	COMPARTMENT TYPE	WIDTH	HEIGHT	DEPTH
1	O2 STORAGE COMPARTMENT	19 1/8"	69 5/8"	15 3/4"
2	MID STORAGE COMPARTMENT	41 5/8"	37 5/8"	18 1/2"
3	REAR STORAGE COMPARTMENT	30 5/8"	53 5/8"	18 3/4"
---	---	---	---	---

COMPARTMENT / ENTRY DOOR SIZES

NO.	COMPARTMENT / ENTRY DOOR TYPE	WIDTH	HEIGHT
1	O2 STORAGE COMPARTMENT DOOR	18 1/8"	68 5/8"
2A	MID STORAGE COMPARTMENT A-DOOR	20 1/8"	36 5/8"
2B	MID STORAGE COMPARTMENT B-DOOR	21 1/8"	36 5/8"
3	REAR STORAGE COMPARTMENT DOOR	29 3/8"	52 5/8"

COMPARTMENT & ENTRY DOORS

NO.	PART NUMBER	NO.	PARTNUMBER
1	71-A10972	3	71-A10975
2	71-A10973	---	---
---	---	---	---

FORD E450 158" W.B.
166 TYPE III AMBULANCE

DESCRIPTION: STREET SIDE EXTERIOR

DRAWN BY:	I. STANSBURY	DATE CREATED:	1/6/2021	SCALE:	5/16"=1'
REVISED BY:	I. STANSBURY	DATE REVISED:	1/18/2021	REVISION:	A

Note: Drawings are for reference only, measurements may vary from actual product.

COMPARTMENT TUBS

NO.	PART NUMBER	NO.	PARTNUMBER
1	41-101242	---	---
2	41-103435	---	---
3	41-102057	---	---



3008 MOBILE DRIVE
ELKHART, IN 46514
PH: 574-266-0911
FAX: 574-266-6669

"LET US SHOW YOU THE MEDIX DIFFERENCE"
WWW.MEDIXAMBULANCE.COM

Dealer: MEDIX

Approved By:

Date:



Customer:

STOCK

21—

Sheet
C

ALL WARNING, SCENE, AND TAIL LIGHTS TO HAVE CHROME BEZELS
ALL GREEN DIMENSIONS ARE TAKEN FROM EDGE OF WALL
SURFACE PRIOR TO CORNER CAP BEING APPLIED

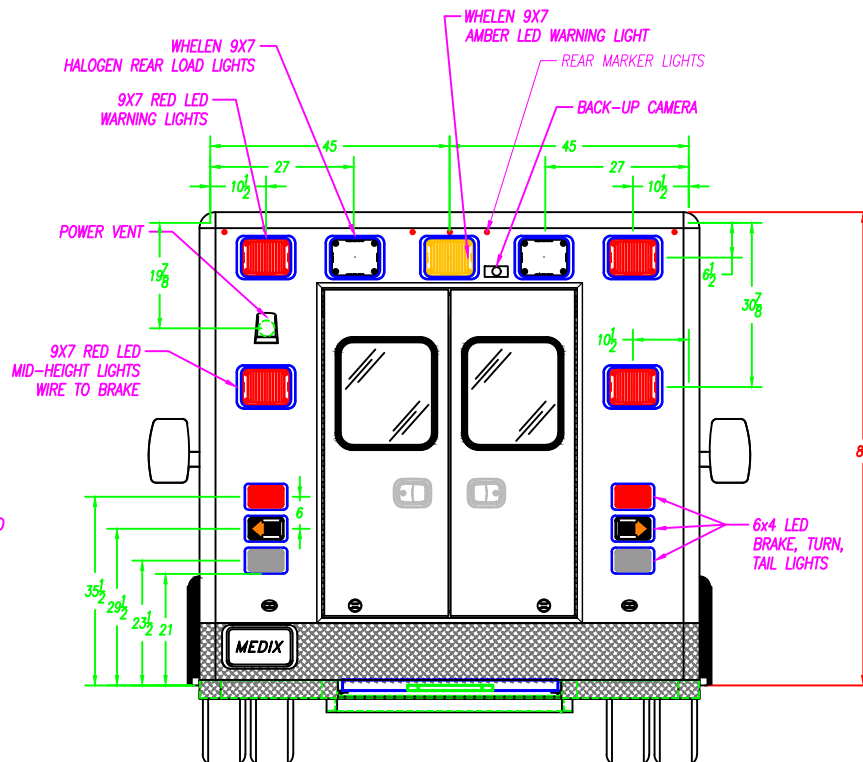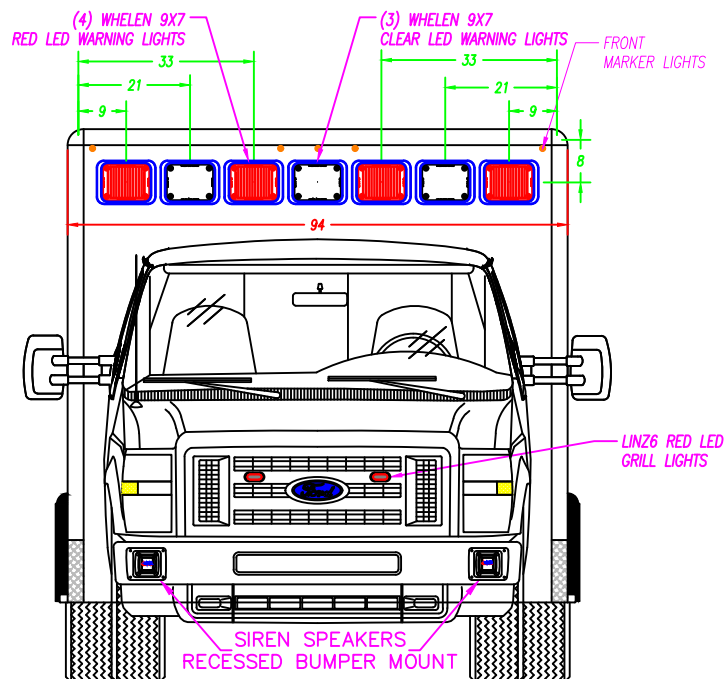

REAR ENTRY DOOR SIZES

NO.	WIDTH	HEIGHT	PART NUMBER
RE	50"	64 1/8"	71-A12032

FORD E450 158" W.B.
166 TYPE III AMBULANCE


DESCRIPTION: FRONT & REAR EXTERIOR		
DRAWN BY: I. STANSBURY	DATE CREATED: 1/6/2021	SCALE: 5/16"=1'
REVISED BY: I. STANSBURY	DATE REVISED: 1/18/2021	REVISION: A

Note: Drawings are for reference only, measurements may vary from actual product.



3008 MOBILE DRIVE
ELKHART, IN 46514
PH: 574-266-0911
FAX: 574-266-6669

"LET US SHOW YOU THE MEDIX DIFFERENCE"
WWW.MEDIXAMBULANCE.COM

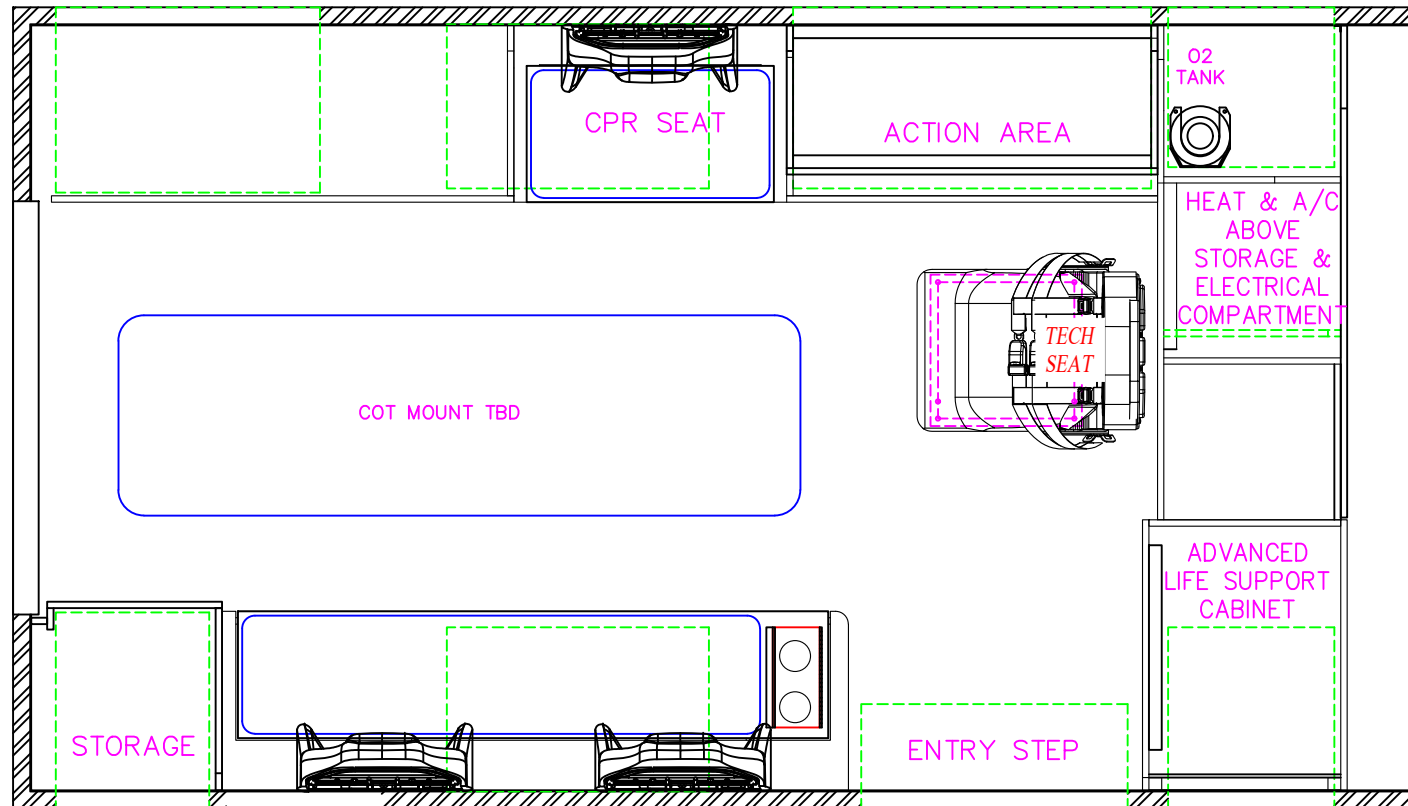

FORD E450 158" W.B.
166 TYPE III AMBULANCE

DESCRIPTION:

PATIENT AREA PLAN

DRAWN BY:

I.STANSBURY

DATE CREATED:

1/6/2021

SCALE:

1/2"=1'

REVISED BY:

I.STANSBURY

DATE REVISED:

1/18/2021

REVISION:

A

Note: Drawings are for reference only, measurements may vary from actual product.



3008 MOBILE DRIVE
ELKHART, IN 46514
PH: 574-266-0911
FAX: 574-266-6669

"LET US SHOW YOU THE MEDIX DIFFERENCE"
WWW.MEDIXAMBULANCE.COM

Dealer: MEDIX

Approved By:


Date:

Customer:

STOCK

21—

Sheet
E

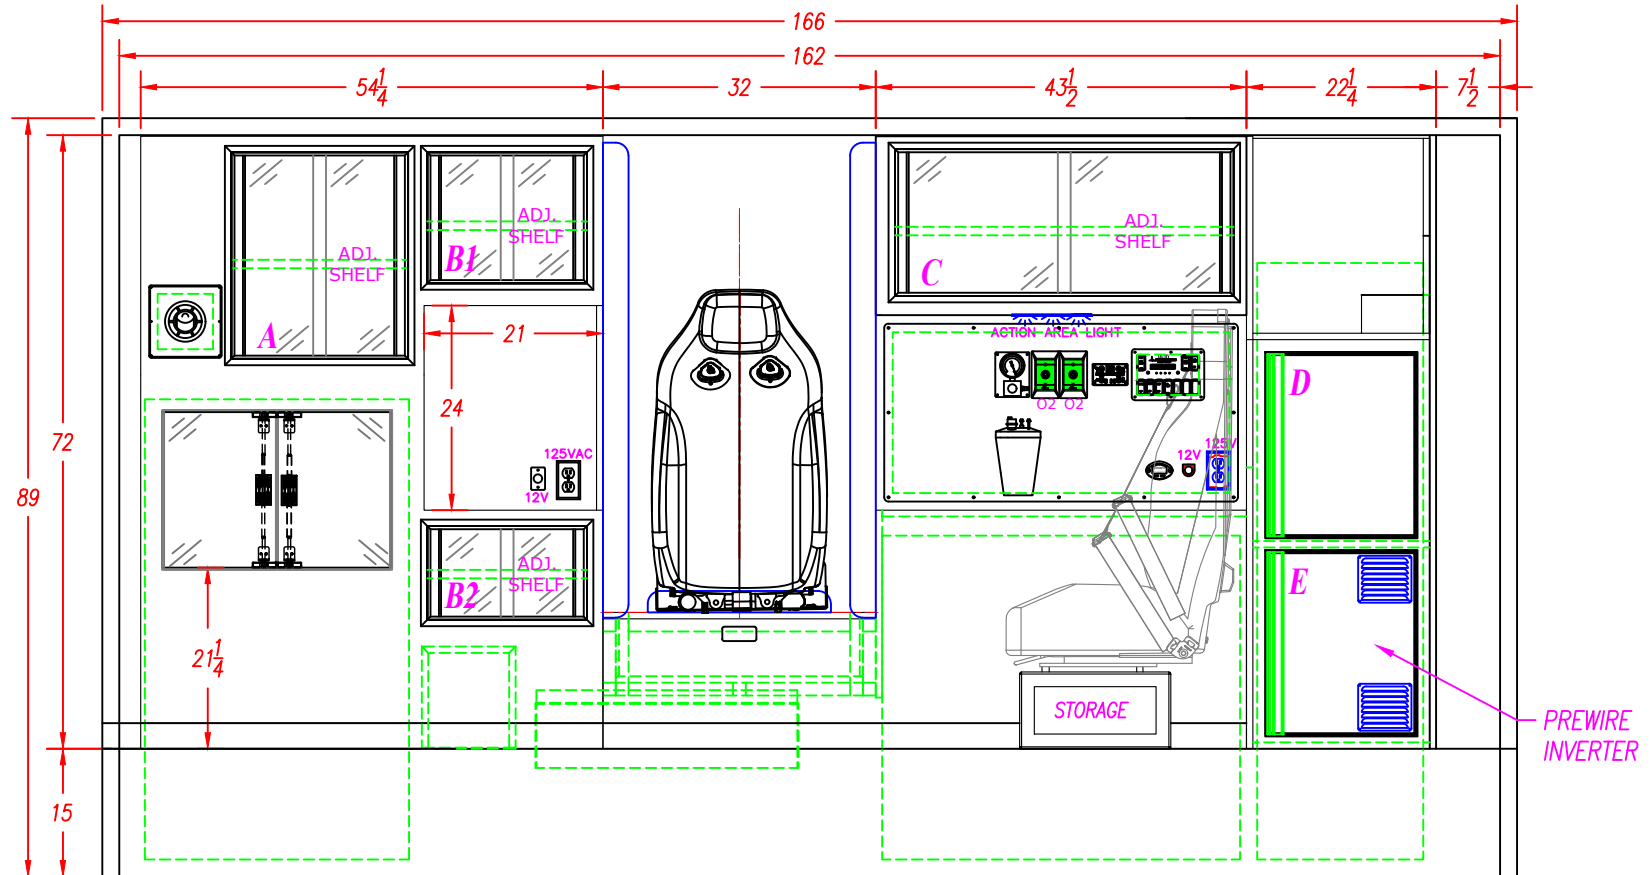

INTERIOR CABINET STORAGE

ITEM	HEIGHT	WIDTH	DEPTH	SPECIAL NOTE
A	24 1/4"	22"	18"	
B1	15 3/8"	20 1/2"	18"	
B2	11"	20 1/2"	18"	
C	17 1/4"	39 3/4"	15"	
D	23 1/2"	20 3/4"	17 1/4"	
E	23 1/2"	20 3/4"	17 1/4"	

FORD E450 158" W.B.
166 TYPE III AMBULANCE


DESCRIPTION: STREET SIDE INT. CPR SEAT





DRAWN BY:	DATE CREATED:	SCALE:
I.STANSBURY	1/6/2021	1/2"=1'
REVISED BY:	DATE REVISED:	REVISION:
I.STANSBURY	1/18/2021	A


Note: Drawings are for reference only, measurements may vary from actual product.

MEDIX 3008 MOBILE DRIVE
ELKHART, IN 46514
PH: 574-266-0911
SPECIALTY VEHICLES, INC. FAX: 574-266-6669


"LET US SHOW YOU THE MEDIX DIFFERENCE"
WWW.MEDIXAMBULANCE.COM

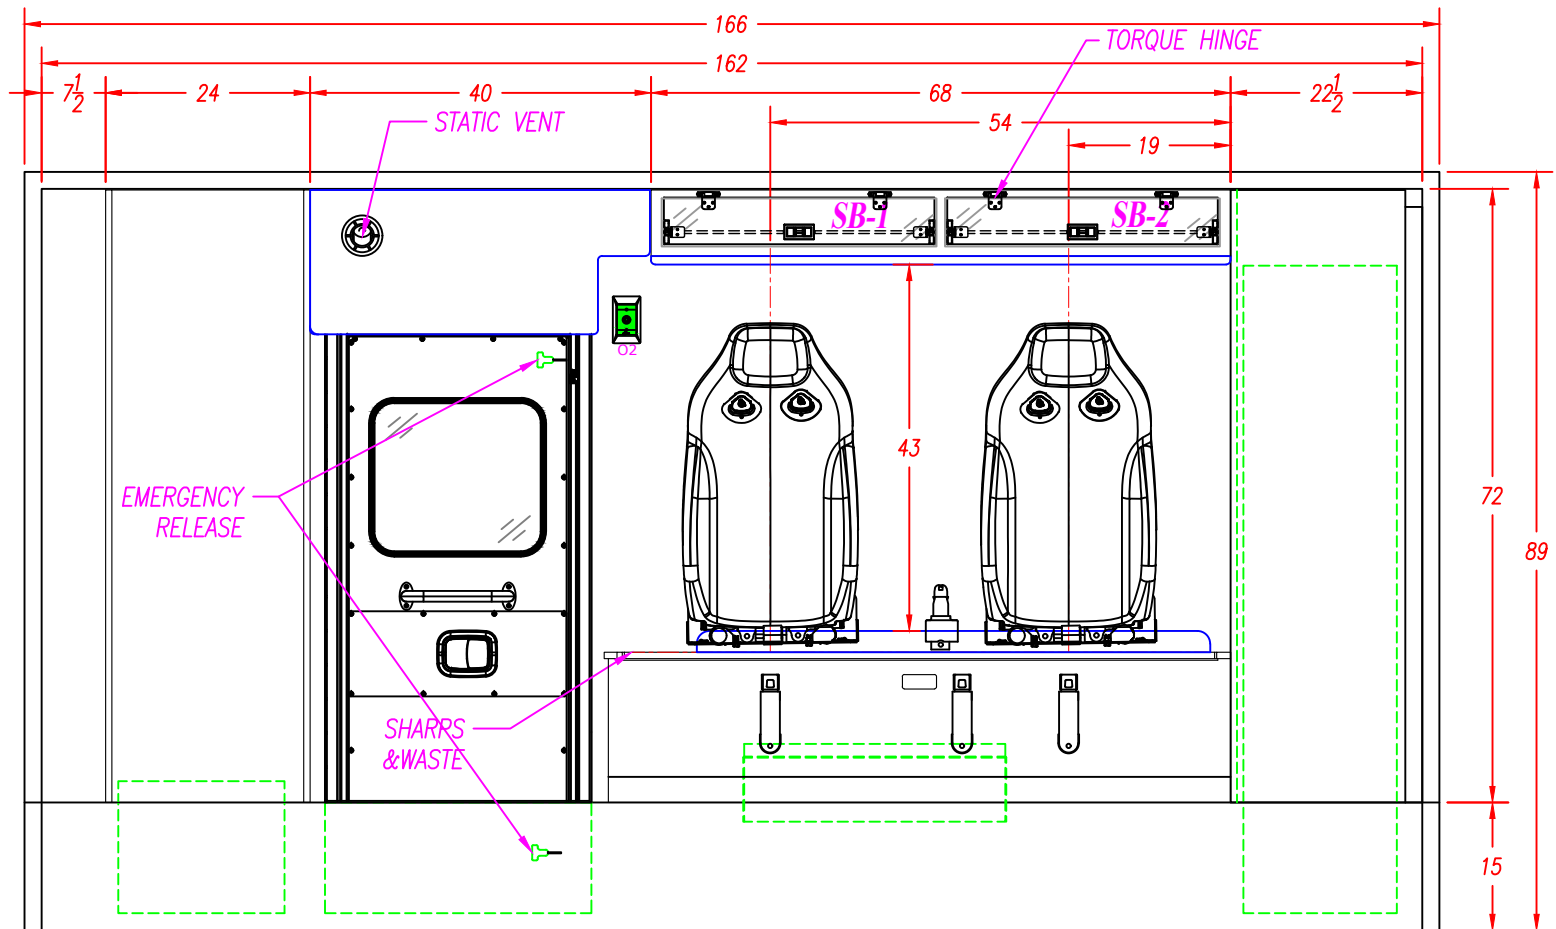

    4" SEATBELT PLATE LOCATION				WELD SHOP	30	INCHES	NOTE: THIS DIMENSION IS FROM THE BOTTOM OF THE WALL TO THE BOTTOM OF THE 4" PLATE.						
				CABINET SHOP	NOTE: THE HOLES FOR THE TOP SEATBELT BOLTS ARE 1 ¼" FROM THE TOP OF THE SQUAD BENCH TO THE CENTER OF THE SEATBELT BOLT. NOTE: THE HOLES FOR THE BOTTOM SEATBELT BOLTS ON THE SQUAD BENCH ARE 9 ⅝" FROM THE TOP OF THE FLOOR TO THE CENTER OF THE BOLT.								
				NOTE: READ THE DIMENSIONS FROM RIGHT TO LEFT AS VIEWED			THE LOCATION OF THE BOTTOM SEATBELT HOLES ARE FROM THE REAR OF THE SQUAD BENCH TO THE CENTER OF THE ½" HOLE		BOTTOM			54"	31 ½"
			THE LOCATION OF THE TOP SEATBELT HOLES ARE FROM THE REAR WALL TO THE CENTER OF THE ½" HOLE		TOP			54"	33 ½"	19"			
INTERIOR CABINET STORAGE					FORD E450 158" W.B. 166 TYPE III AMBULANCE					 3008 MOBILE DRIVE ELKHART, IN 46514 PH: 574-266-0911 FAX: 574-266-6669 "LET US SHOW YOU THE MEDIX DIFFERENCE" WWW.MEDIXAMBULANCE.COM			
ITEM	HEIGHT	WIDTH	DEPTH	SPECIAL NOTE	DESCRIPTION:								
SB	8 ¼"	60"	7"		CURB SIDE INTERIOR								
-					DRAWN BY: I.STANSBURY								
-					DATE CREATED: 1/6/2021								
-					SCALE: 1/2"=1'								
-					REVISED BY: I.STANSBURY								
-					DATE REVISED: 1/18/2021								
-					REVISION: A								
					Note: Drawings are for reference only, measurements may vary from actual product.								

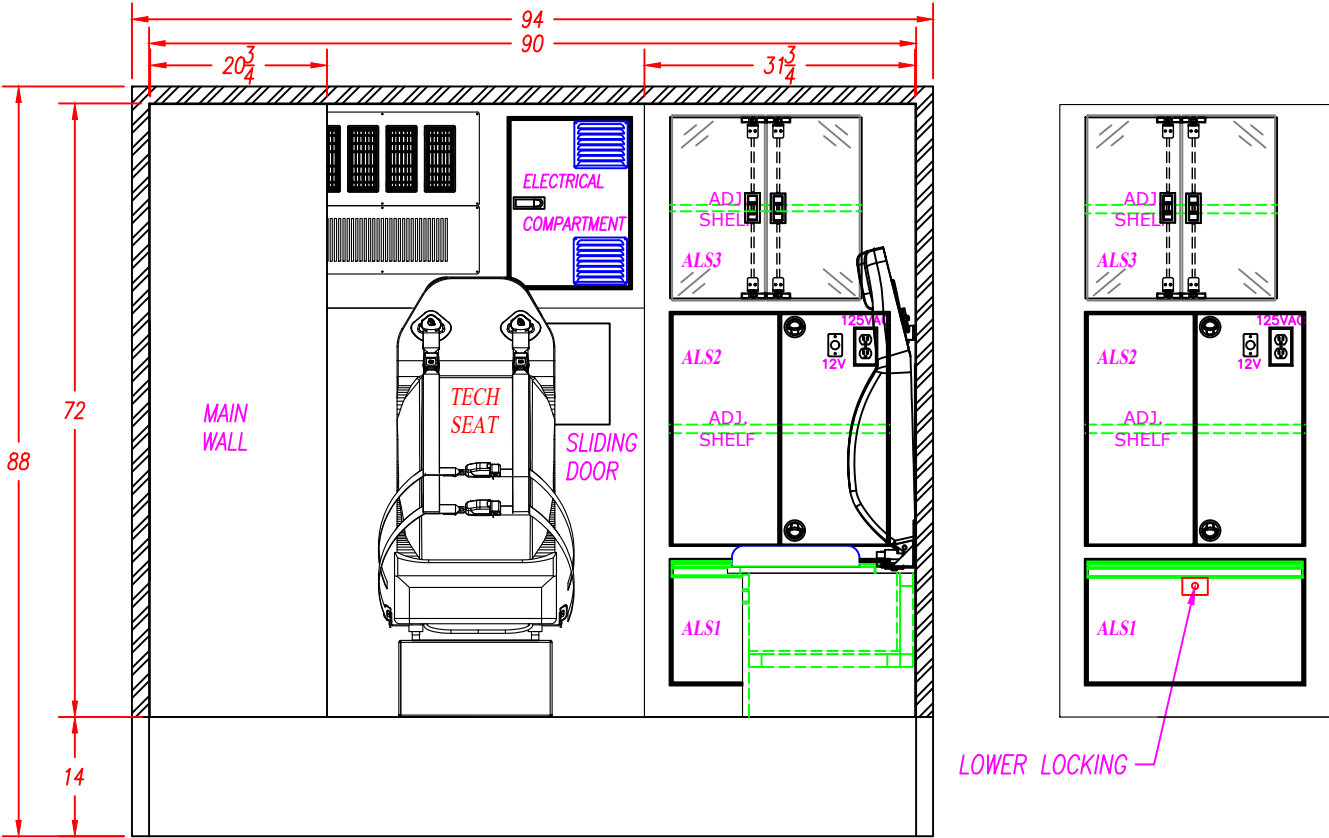

INTERIOR CABINET STORAGE					FORD E450 158" W.B. 166 TYPE III AMBULANCE			 3008 MOBILE DRIVE ELKHART, IN 46514 PH: 574-266-0911 FAX: 574-266-6669 "LET US SHOW YOU THE MEDIX DIFFERENCE" WWW.MEDIXAMBULANCE.COM
ITEM	HEIGHT	WIDTH	DEPTH	SPECIAL NOTE	DESCRIPTION: FRONT ELEVATION			
ALS1	14 5/8"	25 5/8"	22 1/2"		DRAWN BY: I.STANSBURY	DATE CREATED: 1/6/2021	SCALE: 1/2"=1'	
ALS2	27 1/4"	25 5/8"	22 1/2"		REVISED BY: I.STANSBURY	DATE REVISED: 1/18/2021	REVISION: A	
ALS3	21 1/2"	25"	22 1/2"		Note: Drawings are for reference only, measurements may vary from actual product.			
-								
-								

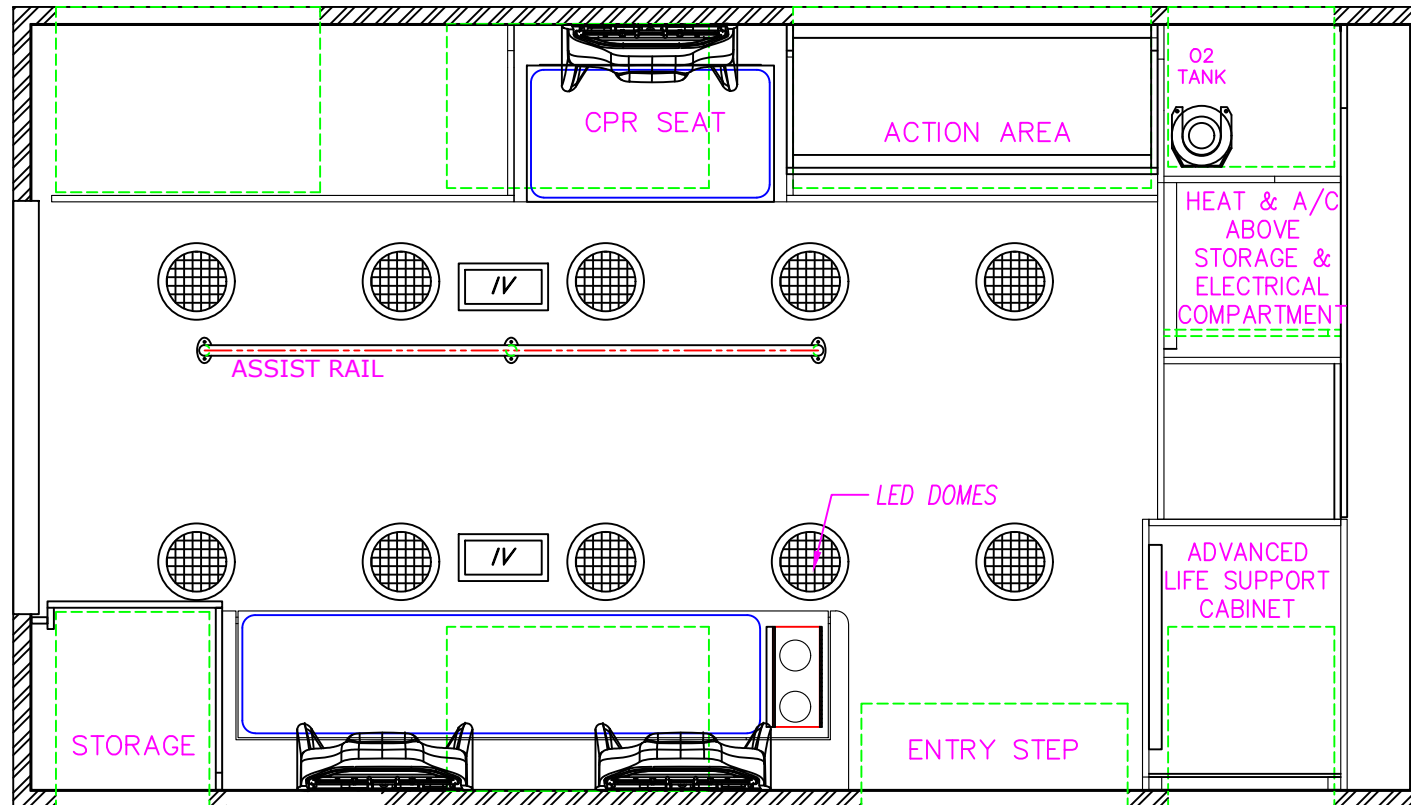

FORD E450 158" W.B.
166 TYPE III AMBULANCE

DESCRIPTION:

CEILING LAYOUT

DRAWN BY:

I. STANSBURY

DATE CREATED:

1/6/2021

SCALE:

1/2"=1'

REVISED BY:

I. STANSBURY

DATE REVISED:

1/18/2021

REVISION:

A

Note: Drawings are for reference only, measurements may vary from actual product.



3008 MOBILE DRIVE
ELKHART, IN 46514
PH: 574-266-0911
FAX: 574-266-6669

"LET US SHOW YOU THE MEDIX DIFFERENCE"
WWW.MEDIXAMBULANCE.COM

Dealer: MEDIX

Approved By:


Date:

Customer:

STOCK

21—

Sheet

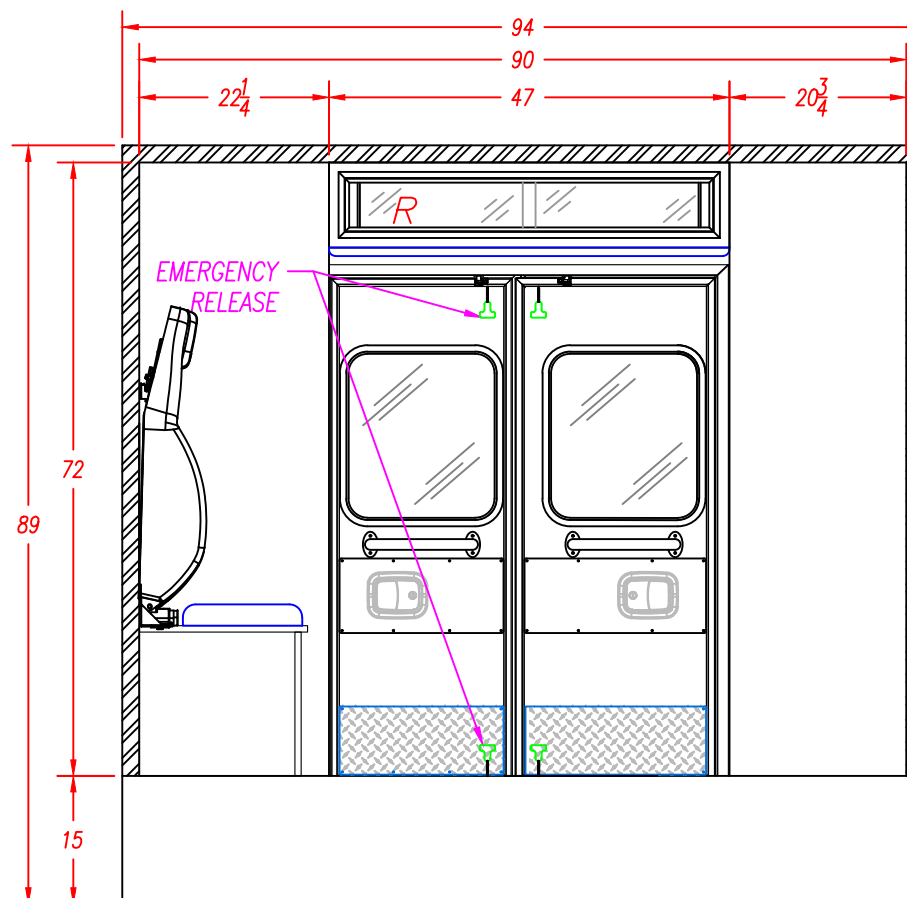

INTERIOR CABINET STORAGE

ITEM	HEIGHT	WIDTH	DEPTH	SPECIAL NOTE
R	6 1/4"	43 1/4"	7 1/2"	
—				
—				
—				
—				
—				

FORD E450 158" W.B.
166 TYPE III AMBULANCE

DESCRIPTION:

REAR ELEVATION

DRAWN BY:

I.STANSBURY

DATE CREATED:

1/6/2021

SCALE:

1/2"=1'

REVISED BY:

I.STANSBURY

DATE REVISED:

1/18/2021

REVISION:

A

Note: Drawings are for reference only, measurements may vary from actual product.



3008 MOBILE DRIVE
ELKHART, IN 46514
PH: 574-266-0911
FAX: 574-266-6669

"LET US SHOW YOU THE MEDIX DIFFERENCE"
WWW.MEDIXAMBULANCE.COM

Dealer: MEDIX

Approved By:

Date:




Customer:

STOCK

21—

Sheet

J

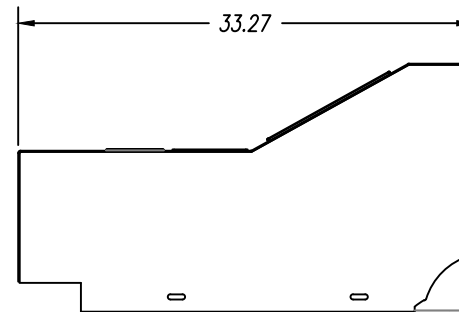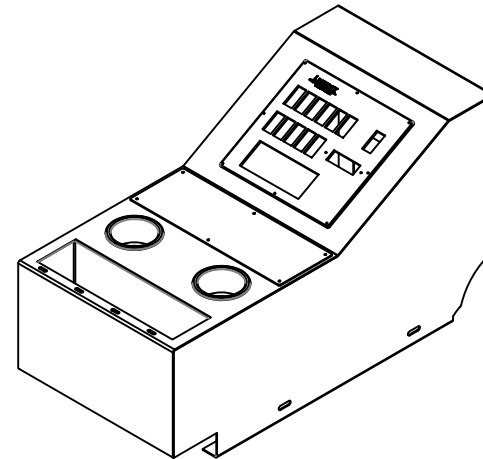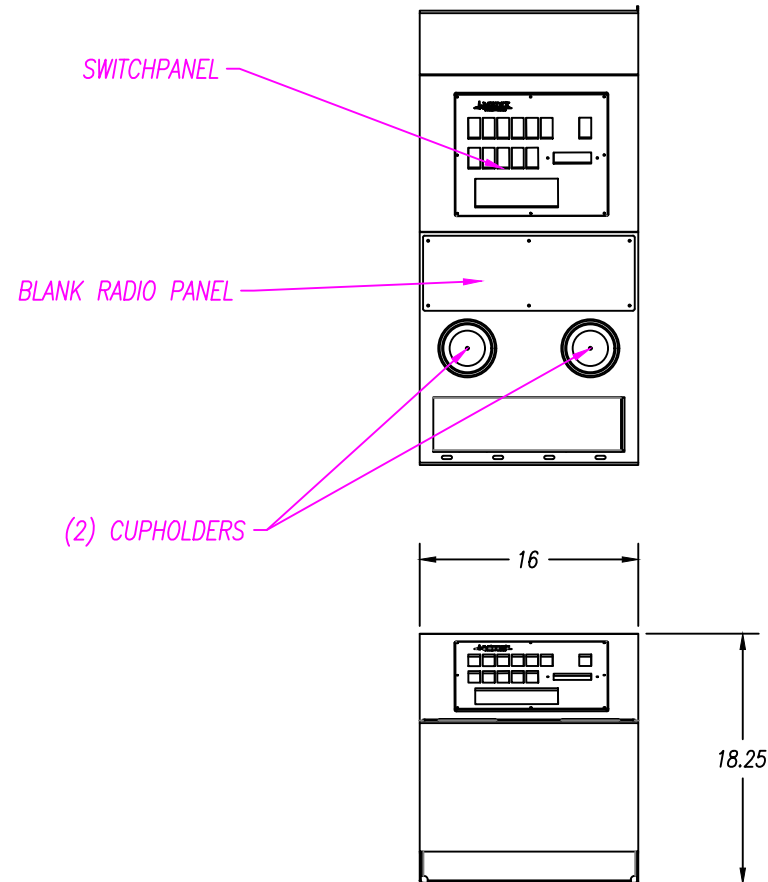

INTERIOR CABINET STORAGE

ITEM	HEIGHT	WIDTH	DEPTH	SPECIAL NOTE
R	6 ¼"	43 ¼"	7 ½"	
—				
—				
—				
—				
—				

FORD E450 158" W.B.
166 TYPE III AMBULANCE

DESCRIPTION:

FRONT CONSOLE

DRAWN BY:

I.STANSBURY

DATE CREATED:

1/6/2021

SCALE:

1/2"=1'

REVISED BY:

I.STANSBURY

DATE REVISED:

1/18/2021

REVISION:

A

Note: Drawings are for reference only, measurements may vary from actual product.



3008 MOBILE DRIVE
ELKHART, IN 46514
PH: 574-266-0911
FAX: 574-266-6669

"LET US SHOW YOU THE MEDIX DIFFERENCE"
WWW.MEDIXAMBULANCE.COM