

Dealer: MEDIX

Approved By:

Date:

Customer:


STOCK

21—

Sheet

A

ALL WARNING, SCENE, AND TAIL LIGHTS TO HAVE CHROME BEZELS
 ALL GREEN DIMENSIONS ARE TAKEN FROM EDGE OF WALL
 SURFACE PRIOR TO CORNER CAP BEING APPLIED

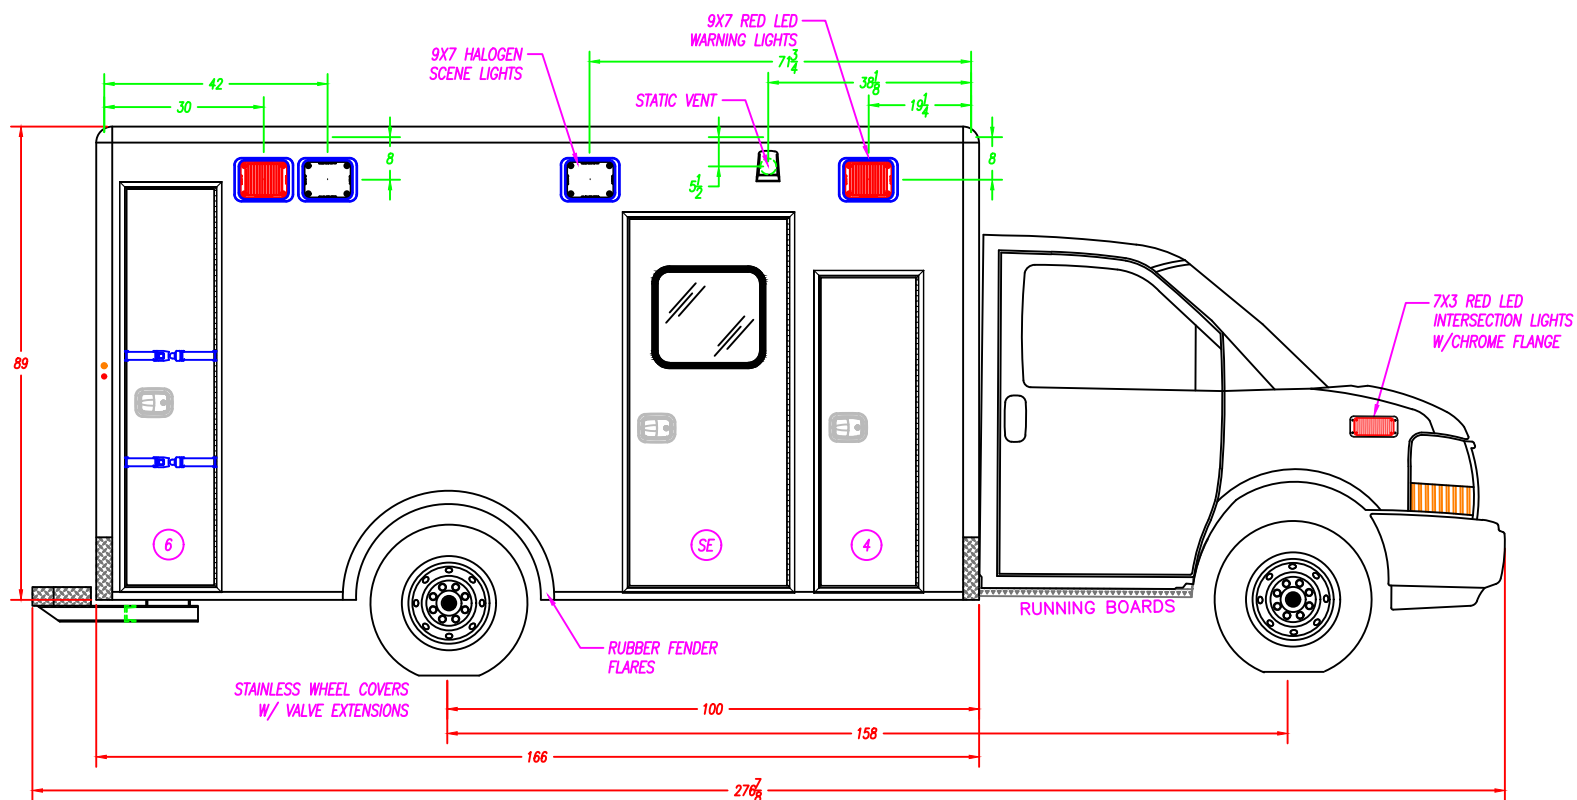

COMPARTMENT SIZES

NOTE: THE DIMENSIONS BELOW ARE FROM INSIDE THE COMPARTMENT

NO.	COMPARTMENT TYPE	WIDTH	HEIGHT	DEPTH
4	ALS/BATTERY COMPARTMENT	19 $\frac{1}{8}$ "	15 $\frac{1}{2}$ "	17 $\frac{1}{2}$ "
6	BACKBOARD STORAGE COMPARTMENT	17 $\frac{3}{4}$ "	75 $\frac{3}{4}$ "	20"

COMPARTMENT / ENTRY DOOR SIZES

NO.	COMPARTMENT / ENTRY DOOR TYPE	WIDTH	HEIGHT
4	ALS/BATTERY COMPARTMENT DOOR	18"	58 $\frac{1}{8}$ "
SE	SIDE ENTRY DOOR	29 $\frac{3}{4}$ "	69 $\frac{1}{8}$ "
6	BACKBOARD STORAGE COMPARTMENT DOOR	16 $\frac{3}{8}$ "	74 $\frac{3}{8}$ "

COMPARTMENT & ENTRY DOORS

NO.	PART NUMBER	NO.	PARTNUMBER
4	71-A10910		
SE	71-A10908		
6	71-A10977		

CHEVY G4500 159" W.B.
 166 TYPE III AMBULANCE

DESCRIPTION:

CURB SIDE EXTERIOR

DRAWN BY:	I.STANSBURY	DATE CREATED:	1/6/2021	SCALE:	5/16"=1'
REVISED BY:	I.STANSBURY	DATE REVISED:	1/18/2021	REVISION:	A

Note: Drawings are for reference only, measurements may vary from actual product.

COMPARTMENT TUBS

NO.	PART NUMBER	NO.	PARTNUMBER
4	41-101372	-	---
6	41-103023	-	---

MEDIX
 SPECIALTY VEHICLES, INC.

3008 MOBILE DRIVE
 ELKHART, IN 46514
 PH: 574-266-0911
 FAX: 574-266-6669

"LET US SHOW YOU THE MEDIX DIFFERENCE"
 WWW.MEDIXAMBULANCE.COM

Dealer: MEDIX

Approved By:

Date:


Customer:

STOCK

21—

Sheet
B

ALL WARNING, SCENE, AND TAIL LIGHTS TO HAVE CHROME BEZELS
ALL GREEN DIMENSIONS ARE TAKEN FROM EDGE OF WALL
SURFACE PRIOR TO CORNER CAP BEING APPLIED

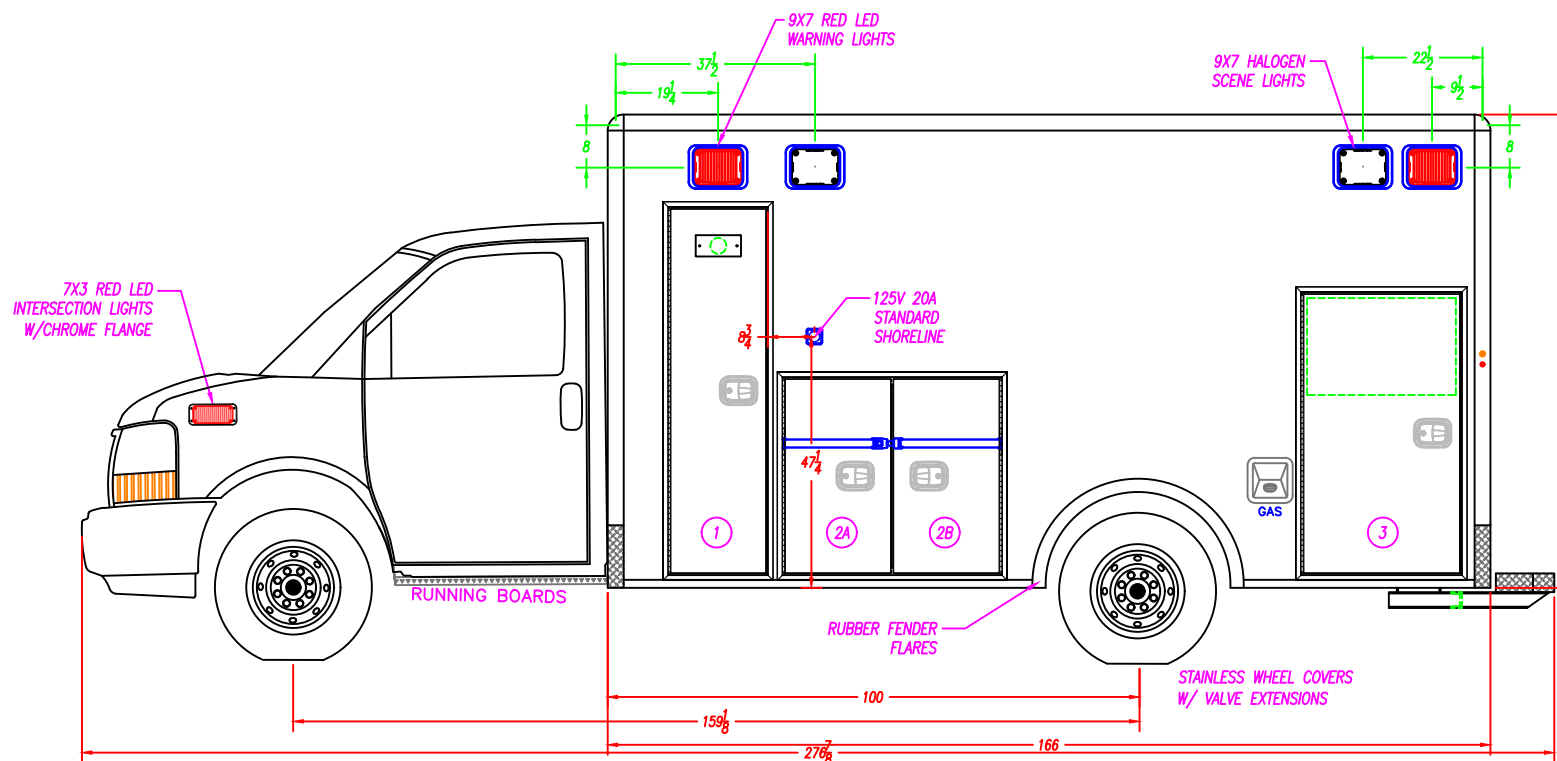

COMPARTMENT SIZES

NOTE: THE DIMENSIONS BELOW ARE FROM INSIDE THE COMPARTMENT

NO.	COMPARTMENT TYPE	WIDTH	HEIGHT	DEPTH
1	O2 STORAGE COMPARTMENT	19 $\frac{1}{8}$ "	69 $\frac{5}{8}$ "	15 $\frac{3}{4}$ "
2	MID STORAGE COMPARTMENT	41 $\frac{5}{8}$ "	37 $\frac{5}{8}$ "	18 $\frac{1}{4}$ "
3	REAR STORAGE COMPARTMENT	30 $\frac{3}{8}$ "	53 $\frac{5}{8}$ "	18 $\frac{3}{4}$ "
---	---	---	---	---

COMPARTMENT / ENTRY DOOR SIZES

NO.	COMPARTMENT / ENTRY DOOR TYPE	WIDTH	HEIGHT
1	O2 STORAGE COMPARTMENT DOOR	18 $\frac{1}{8}$ "	68 $\frac{5}{8}$ "
2A	MID STORAGE COMPARTMENT A-DOOR	20 $\frac{1}{8}$ "	36 $\frac{5}{8}$ "
2B	MID STORAGE COMPARTMENT B-DOOR	21 $\frac{1}{8}$ "	36 $\frac{5}{8}$ "
3	REAR STORAGE COMPARTMENT DOOR	29 $\frac{3}{8}$ "	52 $\frac{5}{8}$ "

COMPARTMENT & ENTRY DOORS

NO.	PART NUMBER	NO.	PARTNUMBER
1	71-A10972	3	71-A10975
2	71-A10973	---	---
---	---	---	---

CHEVY G4500 159" W.B.
166 TYPE III AMBULANCE

DESCRIPTION:

STREET SIDE EXTERIOR

DRAWN BY:	DATE CREATED:	SCALE:
I.STANSBURY	1/6/2021	5/16"=1'
REVISED BY:	DATE REVISED:	REVISION:
I.STANSBURY	1/18/2021	A

Note: Drawings are for reference only, measurements may vary from actual product.

COMPARTMENT TUBS


NO.	PART NUMBER	NO.	PARTNUMBER
1	41-101242	---	---
2	41-104651	---	---
3	41-102057	---	---



3008 MOBILE DRIVE
ELKHART, IN 46514
PH: 574-266-0911
FAX: 574-266-6669

"LET US SHOW YOU THE MEDIX DIFFERENCE"
WWW.MEDIXAMBULANCE.COM

NOTE: CHROME FLANGES ON ALL WARNING, SCENE, AND TAIL LIGHTS

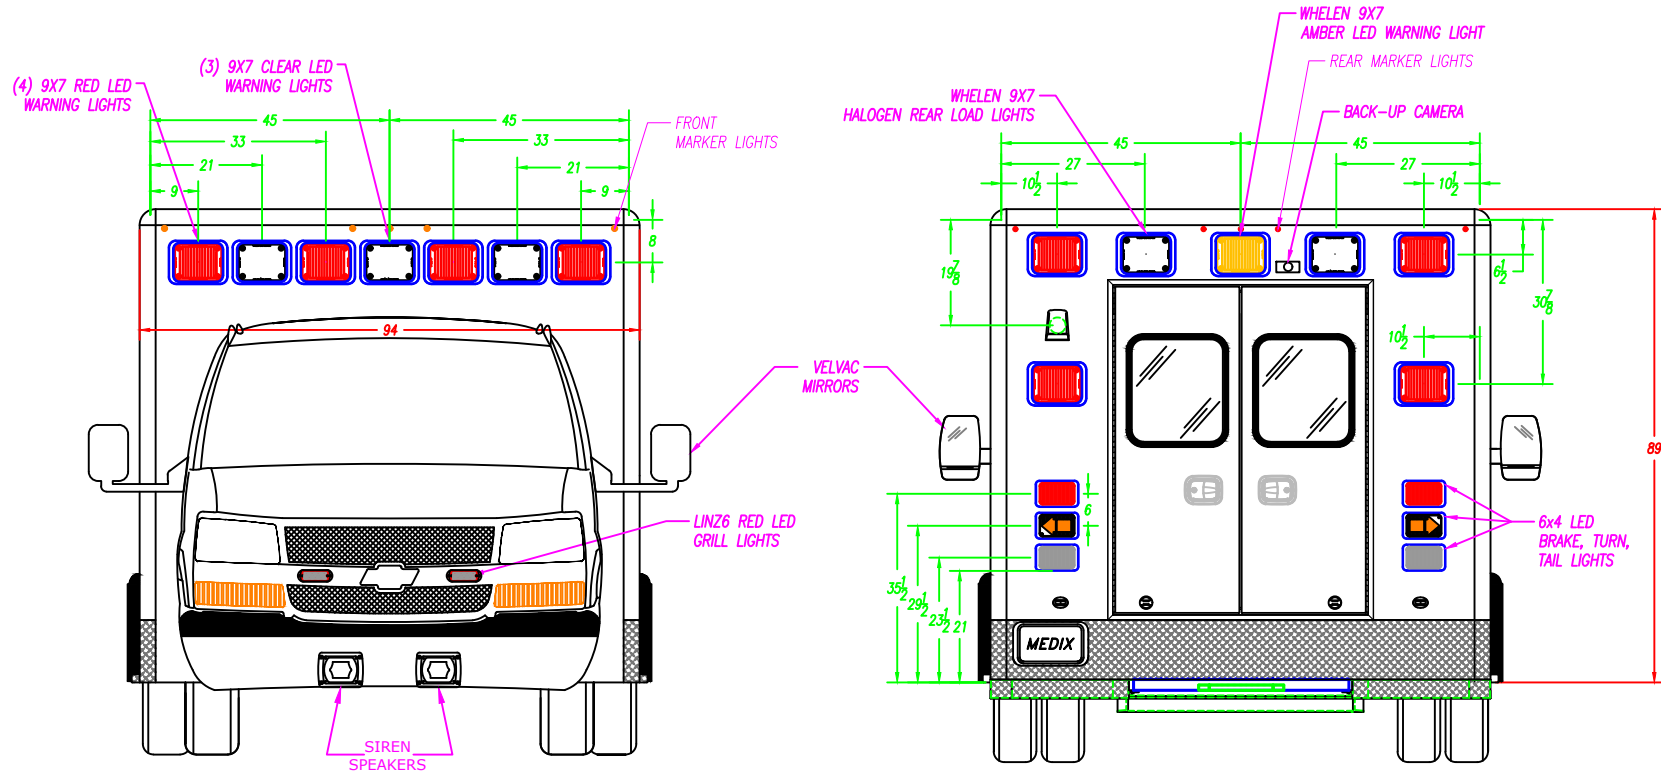

REAR ENTRY DOOR SIZES

NO.	WIDTH	HEIGHT	PART NUMBER
RE	46 $\frac{7}{8}$ "	57 $\frac{7}{8}$ "	71-A11010

CHEVY G4500 159" W.B.
166 TYPE III AMBULANCEDESCRIPTION:
FRONT & REAR EXTERIOR

DRAWN BY: I.STANSBURY	DATE CREATED: 1/6/2021	SCALE: 5/16"=1'
REVISED BY: I.STANSBURY	DATE REVISED: 1/18/2021	REVISION: A

Note: Drawings are for reference only, measurements may vary from actual product.

3008 MOBILE DRIVE
ELKHART, IN 46514
PH: 574-266-0911
FAX: 574-266-6669"LET US SHOW YOU THE MEDIX DIFFERENCE"
WWW.MEDIXAMBULANCE.COM

Dealer: MEDIX

Approved By:


Date:

Customer:

STOCK

21—

Sheet
D

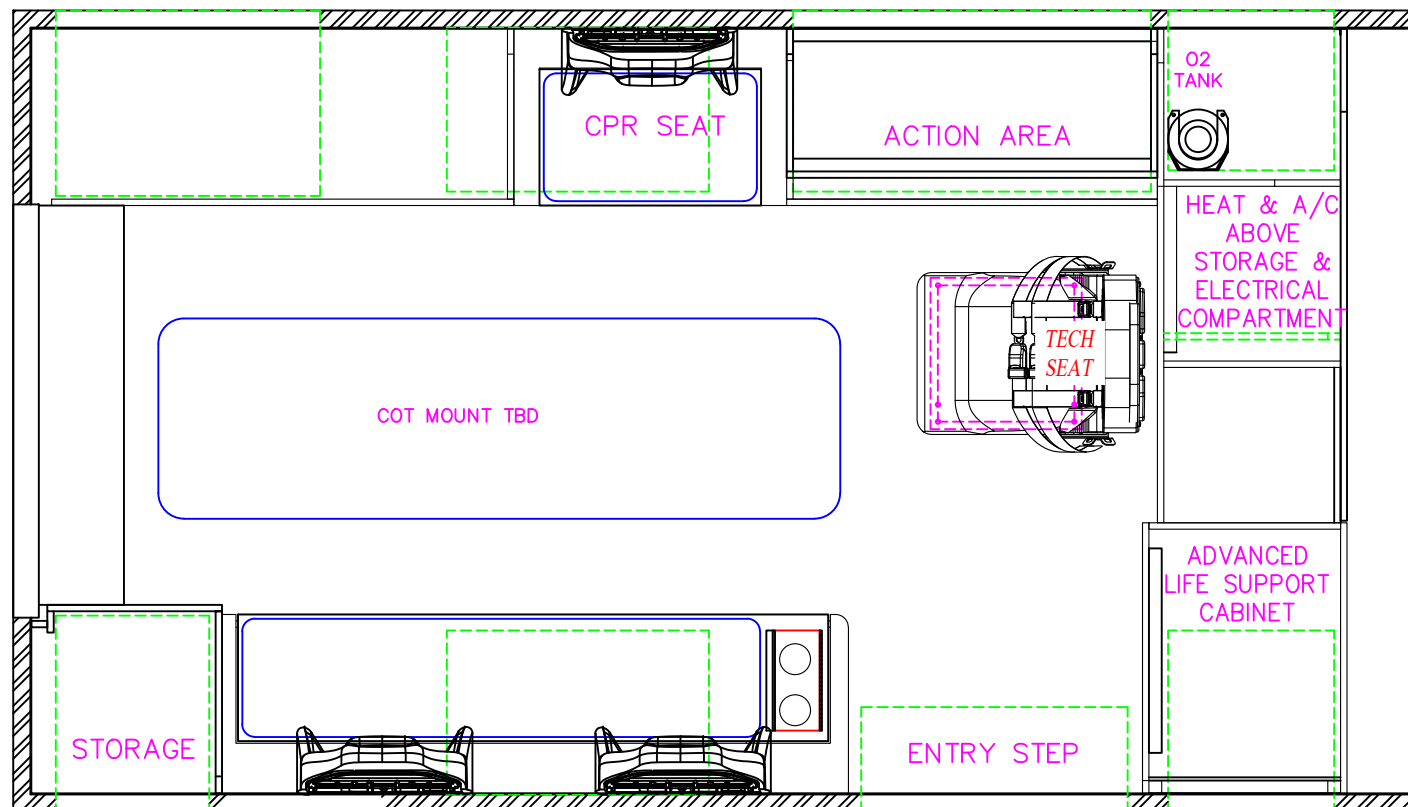

CHEVY G4500 159" W.B.
166 TYPE III AMBULANCE

DESCRIPTION:

PATIENT AREA PLAN

DRAWN BY:

I.STANSBURY

DATE CREATED:

1/6/2021

SCALE:

1/2"=1'

REVISED BY:

I.STANSBURY

DATE REVISED:

1/18/2021

REVISION:


A

Note: Drawings are for reference only, measurements may vary from actual product.



3008 MOBILE DRIVE
ELKHART, IN 46514
PH: 574-266-0911
FAX: 574-266-6669

"LET US SHOW YOU THE MEDIX DIFFERENCE"
WWW.MEDIXAMBULANCE.COM

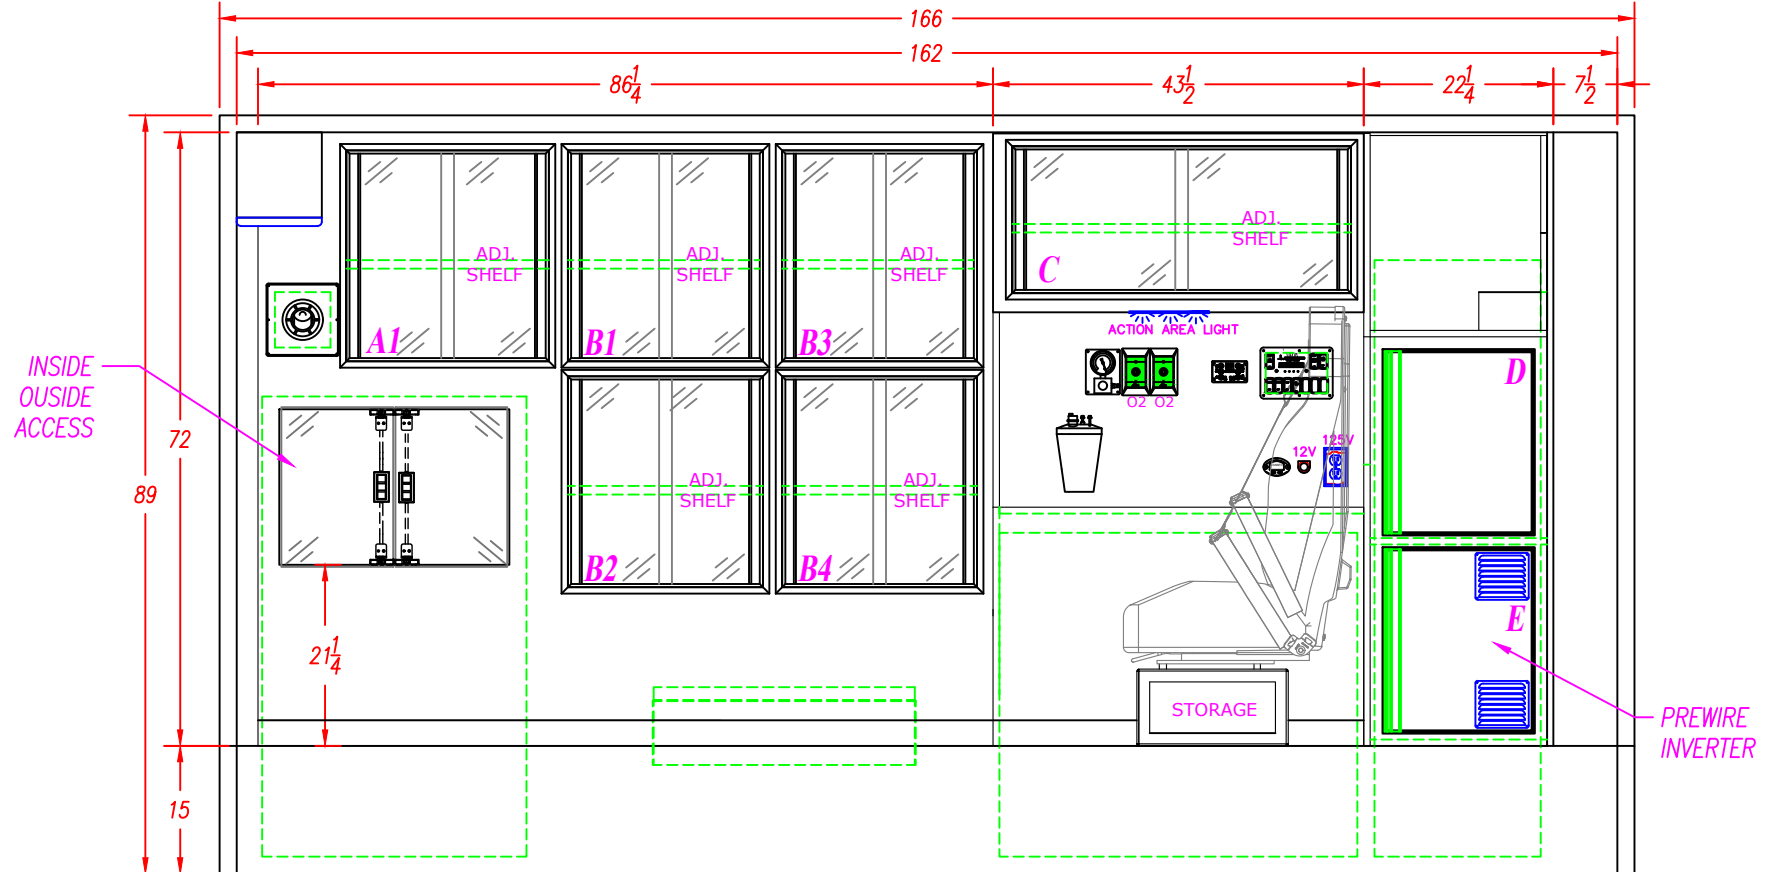

INTERIOR CABINET STORAGE

ITEM	HEIGHT	WIDTH	DEPTH	SPECIAL NOTE
A1	24 $\frac{3}{4}$ "	23 $\frac{3}{4}$ "	18"	
B1-4	24 $\frac{3}{4}$ "	24 $\frac{3}{4}$ "	18"	ALL B CABINETS ARE EQUAL SIZE
C	17 $\frac{1}{4}$ "	39 $\frac{3}{4}$ "	15"	
D	22 $\frac{1}{2}$ "	20 $\frac{3}{4}$ "	17 $\frac{1}{4}$ "	
E	22 $\frac{1}{2}$ "	20 $\frac{3}{4}$ "	17 $\frac{1}{4}$ "	

CHEVY G4500 159" W.B.
166 TYPE III AMBULANCE

DESCRIPTION:
STREET SIDE INT. FULL WALL CABINETS


DRAWN BY: I.STANSBURY	DATE CREATED: 1/6/2021	SCALE: 1/2"=1'
REVISED BY: I.STANSBURY	DATE REVISED: 1/18/2021	REVISION: A

Note: Drawings are for reference only, measurements may vary from actual product.



3008 MOBILE DRIVE
ELKHART, IN 46514
PH: 574-266-0911
FAX: 574-266-6669

"LET US SHOW YOU THE MEDIX DIFFERENCE"
WWW.MEDIXAMBULANCE.COM

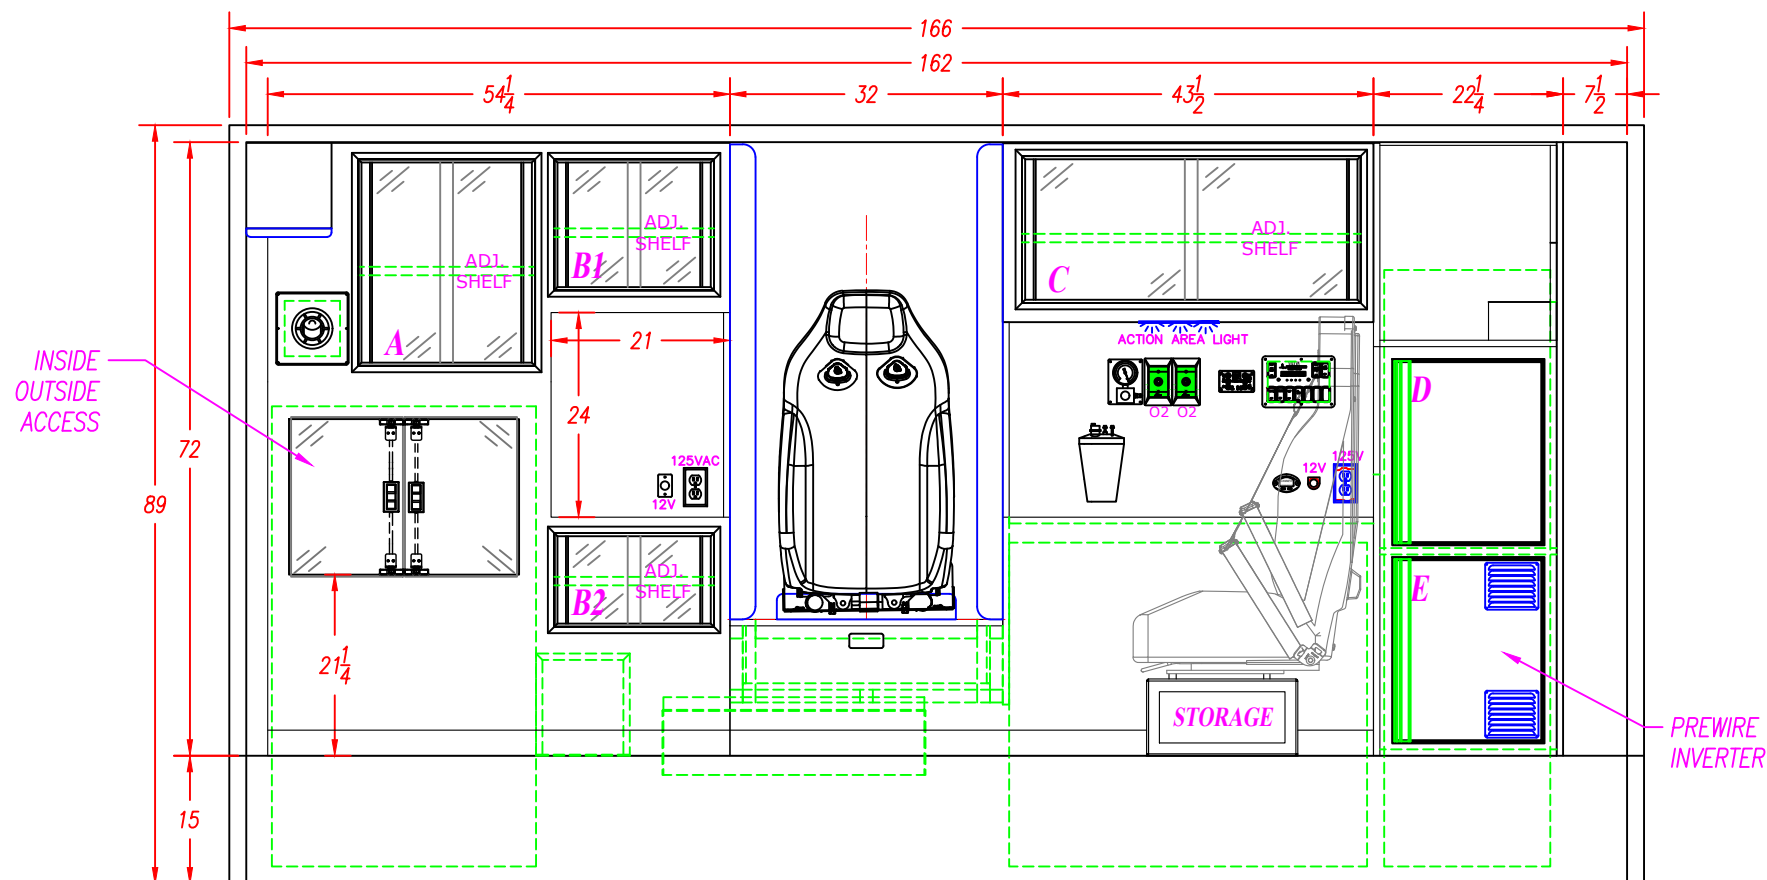

INTERIOR CABINET STORAGE

ITEM	HEIGHT	WIDTH	DEPTH	SPECIAL NOTE
A	24 1/4"	22"	18"	
B1	15 3/8"	20 1/2"	18"	
B2	11"	20 1/2"	18"	
C	17 1/4"	39 3/4"	15"	
D	23 1/2"	20 3/4"	17 1/4"	
E	23 1/2"	20 3/4"	17 1/4"	

CHEVY G4500 159" W.B.
166 TYPE III AMBULANCE

DESCRIPTION:

STREET SIDE INT. CPR SEAT

DRAWN BY:

I. STANSBURY

DATE CREATED:

1/6/2021

SCALE:

1/2"=1'

REVISED BY:

I. STANSBURY

DATE REVISED:

1/18/2021

REVISION:


A





Note: Drawings are for reference only, measurements may vary from actual product.




3008 MOBILE DRIVE
ELKHART, IN 46514
PH: 574-266-0911
FAX: 574-266-6669


"LET US SHOW YOU THE MEDIX DIFFERENCE"
WWW.MEDIXAMBULANCE.COM

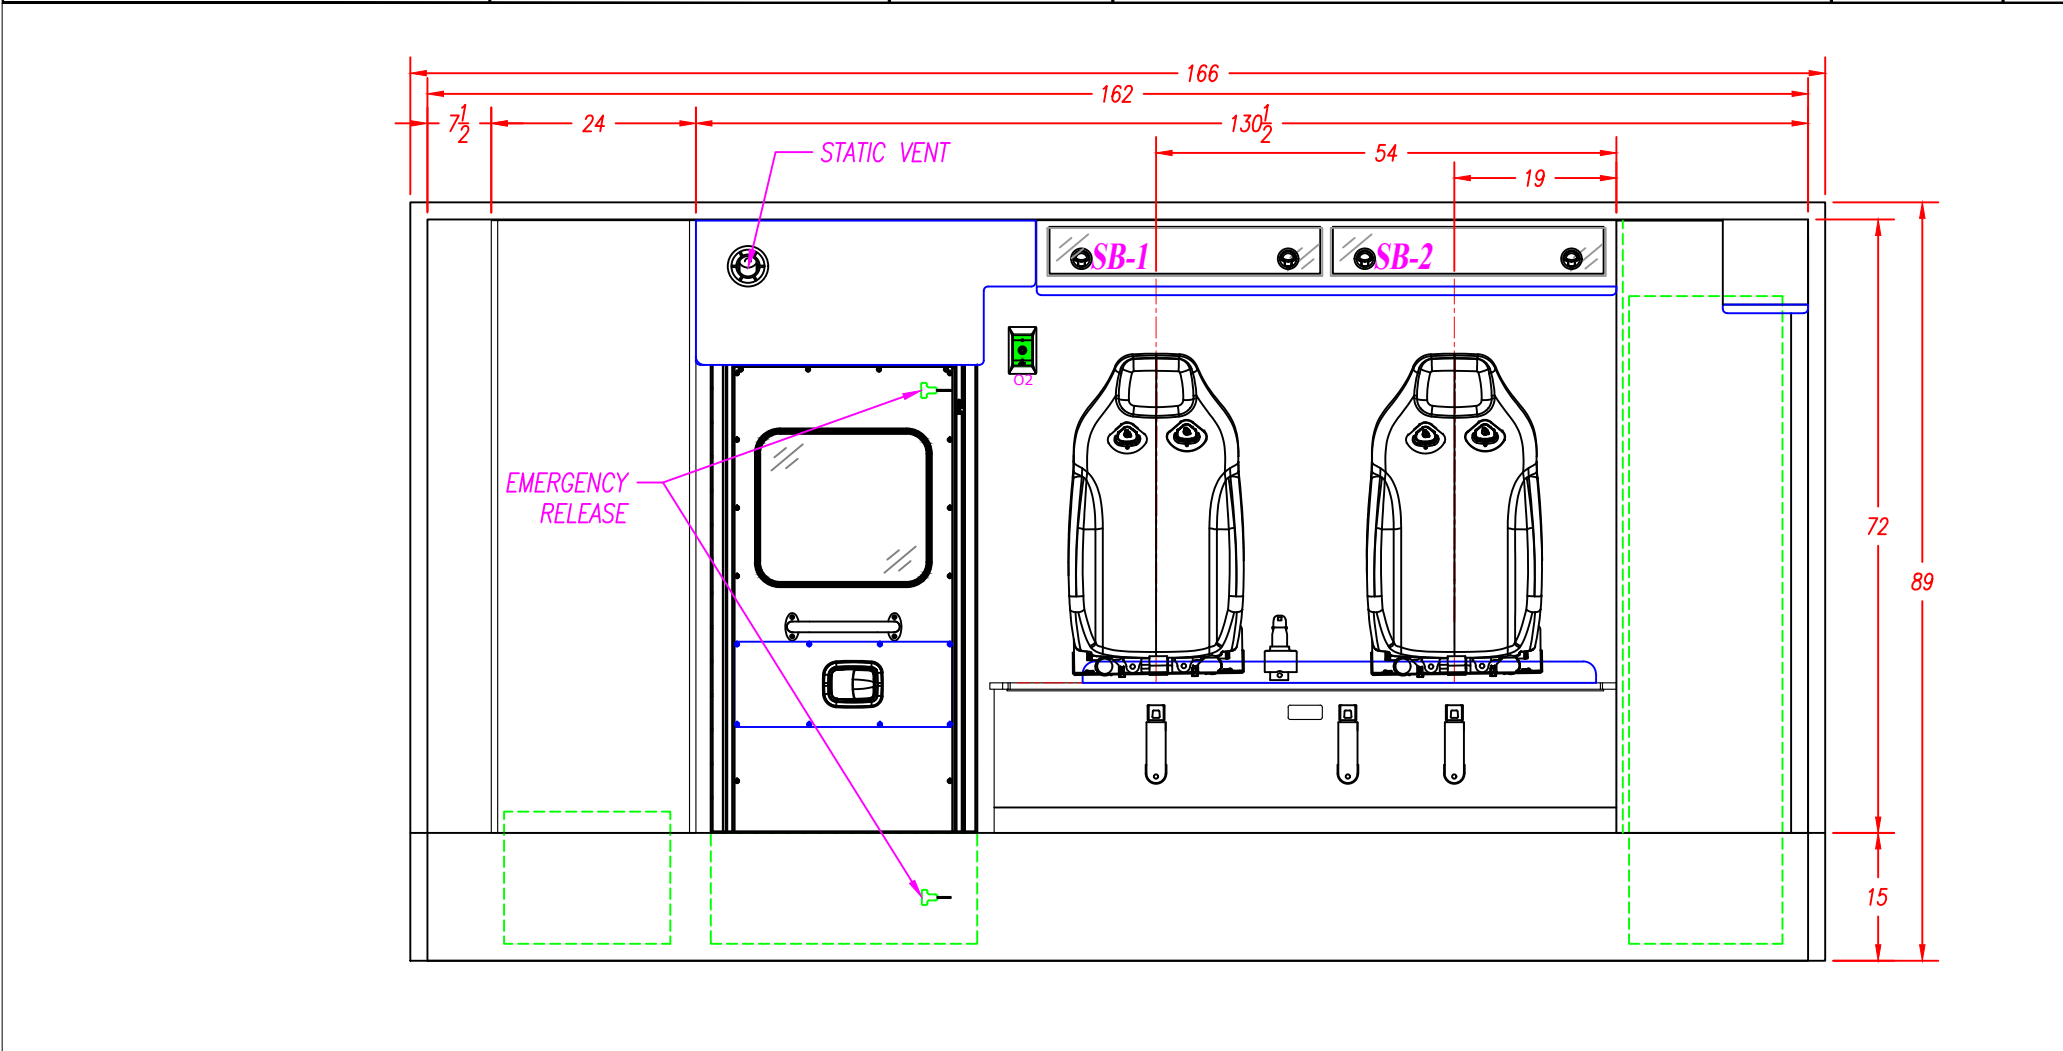

    4" SEATBELT PLATE LOCATION				WELD SHOP	30	INCHES	NOTE: THIS DIMENSION IS FROM THE BOTTOM OF THE WALL TO THE BOTTOM OF THE 4" PLATE.								
				CABINET SHOP	NOTE: THE HOLES FOR THE TOP SEATBELT BOLTS ARE 1 ¼" FROM THE TOP OF THE SQUAD BENCH TO THE CENTER OF THE SEATBELT BOLT. NOTE: THE HOLES FOR THE BOTTOM SEATBELT BOLTS ON THE SQUAD BENCH ARE 9 ⅝" FROM THE TOP OF THE FLOOR TO THE CENTER OF THE BOLT.										
				NOTE: READ THE DIMENSIONS FROM RIGHT TO LEFT AS VIEWED			THE LOCATION OF THE BOTTOM SEATBELT HOLES ARE FROM THE REAR OF THE SQUAD BENCH TO THE CENTER OF THE ½" HOLE			BOTTOM					54"
			THE LOCATION OF THE TOP SEATBELT HOLES ARE FROM THE REAR WALL TO THE CENTER OF THE ½" HOLE			TOP					54"	39 ½"	19"		
INTERIOR CABINET STORAGE					CHEVY G4500 159" W.B. 166 TYPE III AMBULANCE					 3008 MOBILE DRIVE ELKHART, IN 46514 PH: 574-266-0911 FAX: 574-266-6669 "LET US SHOW YOU THE MEDIX DIFFERENCE" WWW.MEDIXAMBULANCE.COM					
ITEM	HEIGHT	WIDTH	DEPTH	SPECIAL NOTE	DESCRIPTION:										
SB	8 ¼"	60"	7"		CURB SIDE INTERIOR										
-					DRAWN BY:		DATE CREATED:		SCALE:						
					I.STANSBURY		1/6/2021		1/2"=1'						
-					REVISED BY:		DATE REVISED:		REVISION:						
					I.STANSBURY		1/18/2021		A						
					Note: Drawings are for reference only, measurements may vary from actual product.										

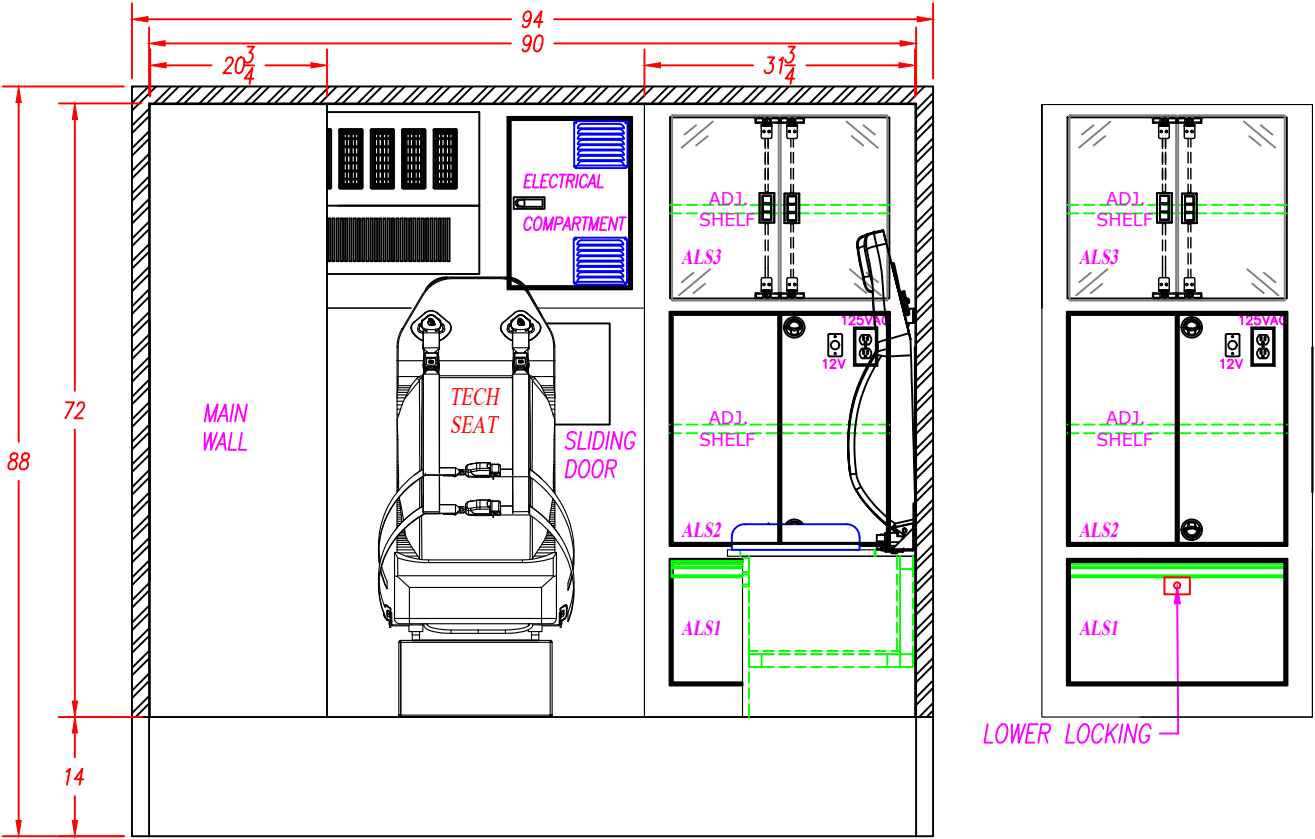

INTERIOR CABINET STORAGE					CHEVY G4500 159" W.B. 166 TYPE III AMBULANCE			 3008 MOBILE DRIVE ELKHART, IN 46514 PH: 574-266-0911 FAX: 574-266-6669 "LET US SHOW YOU THE MEDIX DIFFERENCE" WWW.MEDIXAMBULANCE.COM
ITEM	HEIGHT	WIDTH	DEPTH	SPECIAL NOTE	DESCRIPTION: FRONT ELEVATION			
ALS1	14 5/8"	25 5/8"	22 1/2"		DRAWN BY:	DATE CREATED:	SCALE:	
ALS2	27 1/4"	25 5/8"	22 1/2"		I.STANSBURY	1/6/2021	1/2"=1'	
ALS3	21 1/2"	25"	22 1/2"		REVISED BY:	DATE REVISED:	REVISION:	
-					I.STANSBURY	1/18/2021	A	
-					Note: Drawings are for reference only, measurements may vary from actual product.			

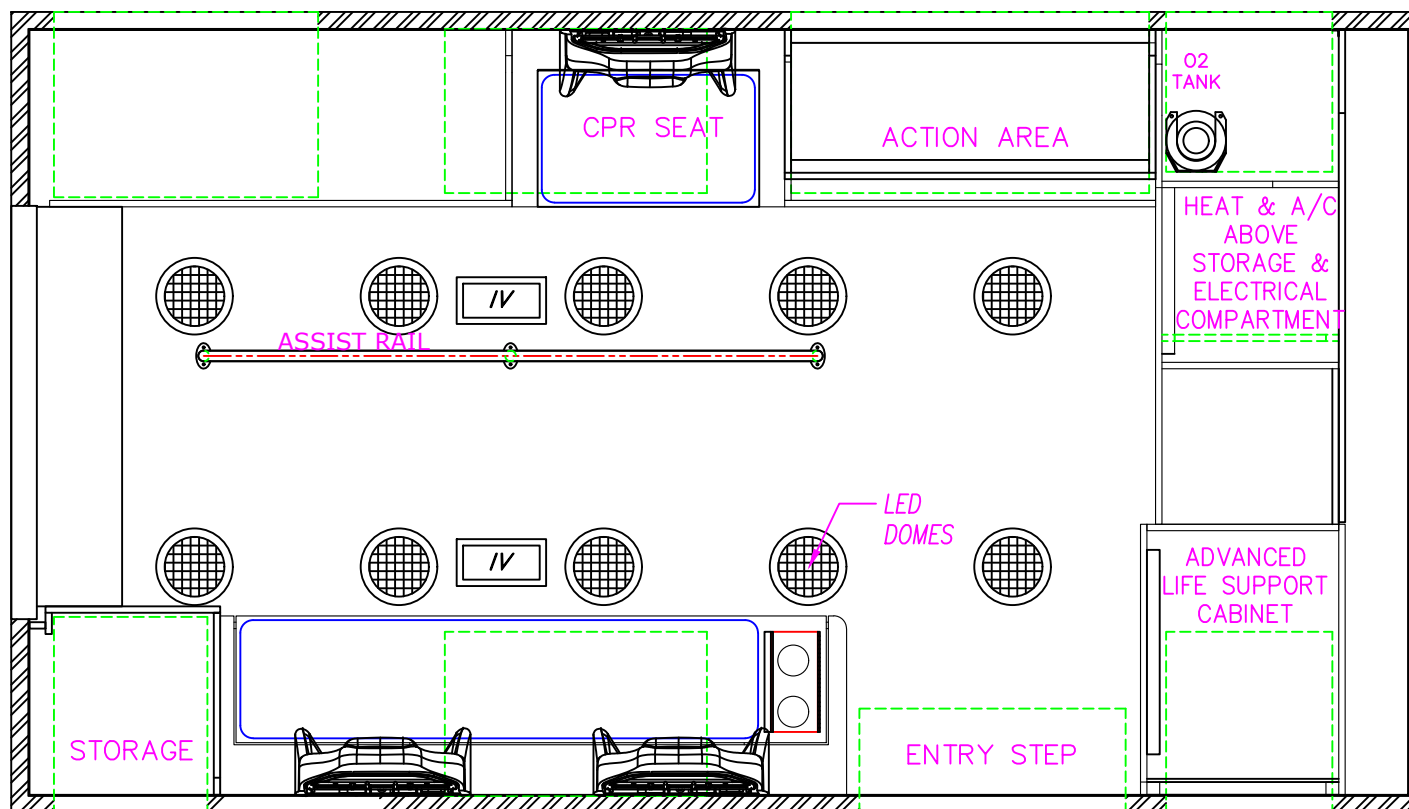

CHEVY G4500 159" W.B.
166 TYPE III AMBULANCE

DESCRIPTION:

CEILING LAYOUT

DRAWN BY:

I.STANSBURY

DATE CREATED:

1/6/2021

SCALE:

1/2"=1'

REVISED BY:

I.STANSBURY

DATE REVISED:

1/18/2021

REVISION:

A

Note: Drawings are for reference only, measurements may vary from actual product.



3008 MOBILE DRIVE
ELKHART, IN 46514
PH: 574-266-0911
FAX: 574-266-6669

"LET US SHOW YOU THE MEDIX DIFFERENCE"
WWW.MEDIXAMBULANCE.COM

Dealer: MEDIX

Approved By:


Date:

Customer:

STOCK

21—

Sheet

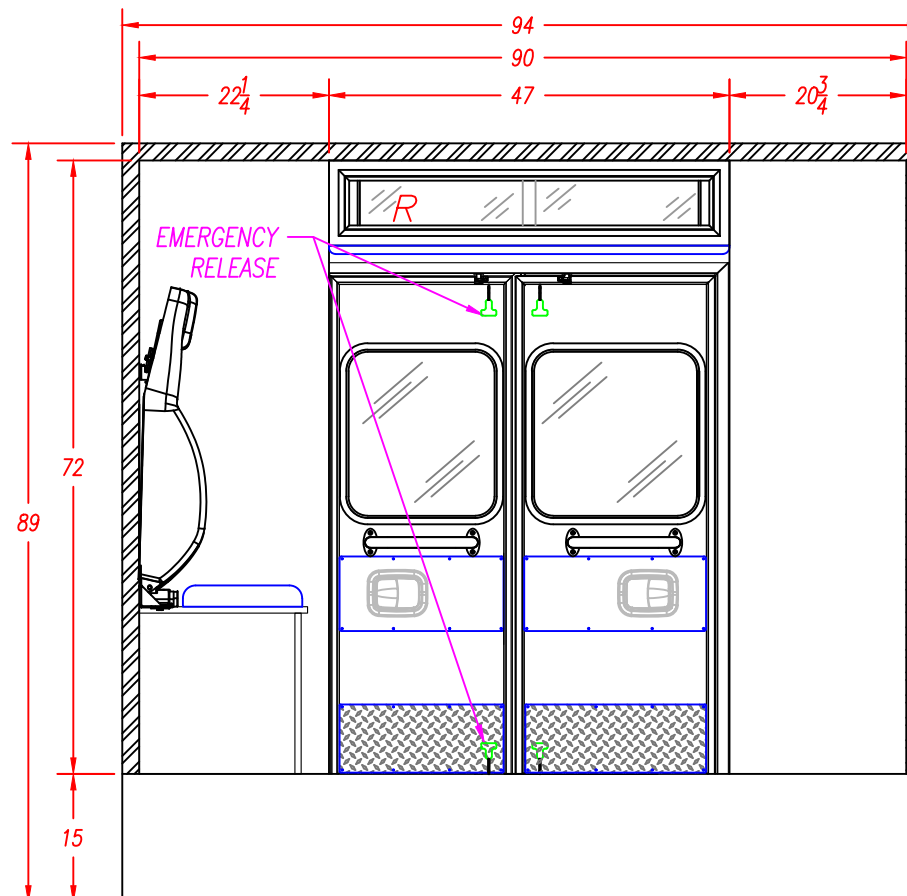

INTERIOR CABINET STORAGE

ITEM	HEIGHT	WIDTH	DEPTH	SPECIAL NOTE
R	6 1/4"	43 1/4"	7 1/2"	
-				
-				
-				
-				
-				

CHEVY G4500 159" W.B.
166 TYPE III AMBULANCE

DESCRIPTION:

REAR ELEVATION





DRAWN BY:	DATE CREATED:	SCALE:
I.STANSBURY	1/6/2021	1/2"=1'
REVISED BY:	DATE REVISED:	REVISION:
I.STANSBURY	1/18/2021	A

Note: Drawings are for reference only, measurements may vary from actual product.



3008 MOBILE DRIVE
ELKHART, IN 46514
PH: 574-266-0911
FAX: 574-266-6669

"LET US SHOW YOU THE MEDIX DIFFERENCE"
WWW.MEDIXAMBULANCE.COM

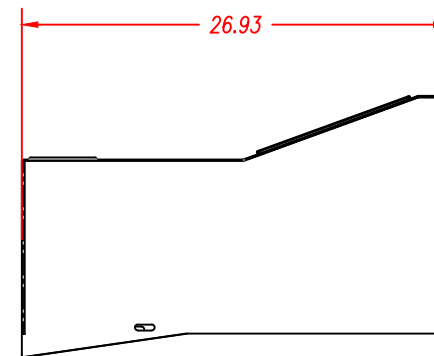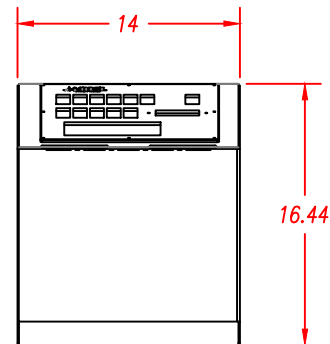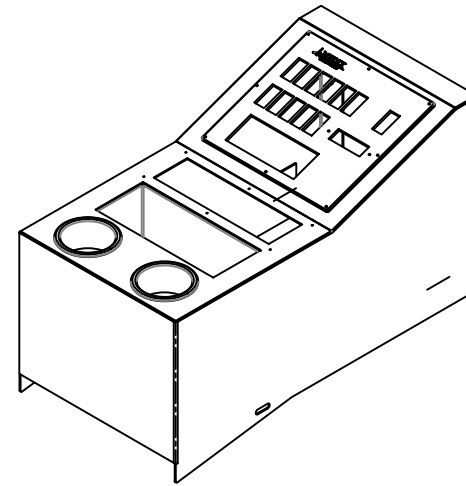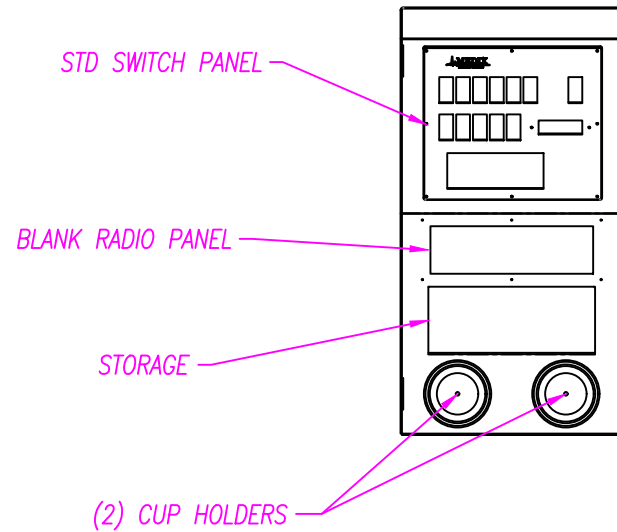

INTERIOR CABINET STORAGE

ITEM	HEIGHT	WIDTH	DEPTH	SPECIAL NOTE
R	6 ¼"	43 ¼"	7 ½"	
—				
—				
—				
—				
—				

CHEVY G4500 159" W.B.
166 TYPE III AMBULANCE

DESCRIPTION:

FRONT CONSOLE

DRAWN BY:

I.STANSBURY

DATE CREATED:

1/6/2021

SCALE:

1/2"=1'

REVISED BY:

I.STANSBURY

DATE REVISED:

1/18/2021

REVISION:

A

Note: Drawings are for reference only, measurements may vary from actual product.



3008 MOBILE DRIVE
ELKHART, IN 46514
PH: 574-266-0911
FAX: 574-266-6669

"LET US SHOW YOU THE MEDIX DIFFERENCE"
WWW.MEDIXAMBULANCE.COM