



M2 170" TYPE III FORD E-450 158" WHEELBASE		
DESCRIPTION: PATIENT AREA PLAN		
DRAWN BY: N.MORR	DATE CREATED: 1/3/18	SCALE: 1/2"=1'
REVISED BY: -	DATE REVISED: -	REVISION: -
Note: Drawings are for reference only, measurements may vary from actual product.		


 <b>MEDIX</b> SPECIALTY VEHICLES, INC.	3008 MOBILE DRIVE ELKHART, IN 46514 PH: 574-266-0911 FAX: 574-266-6669
	"LET US SHOW YOU THE MEDIX DIFFERENCE" WWW.MEDIXAMBULANCE.COM






Dealer: PENNCARE	Approved By:	Date:	Customer: DEMO	17-M208	Sheet E
------------------	--------------	-------	----------------	---------	---------


CORIAN COUNTERTOPS IN 1ST & 2ND ACTION AREA.

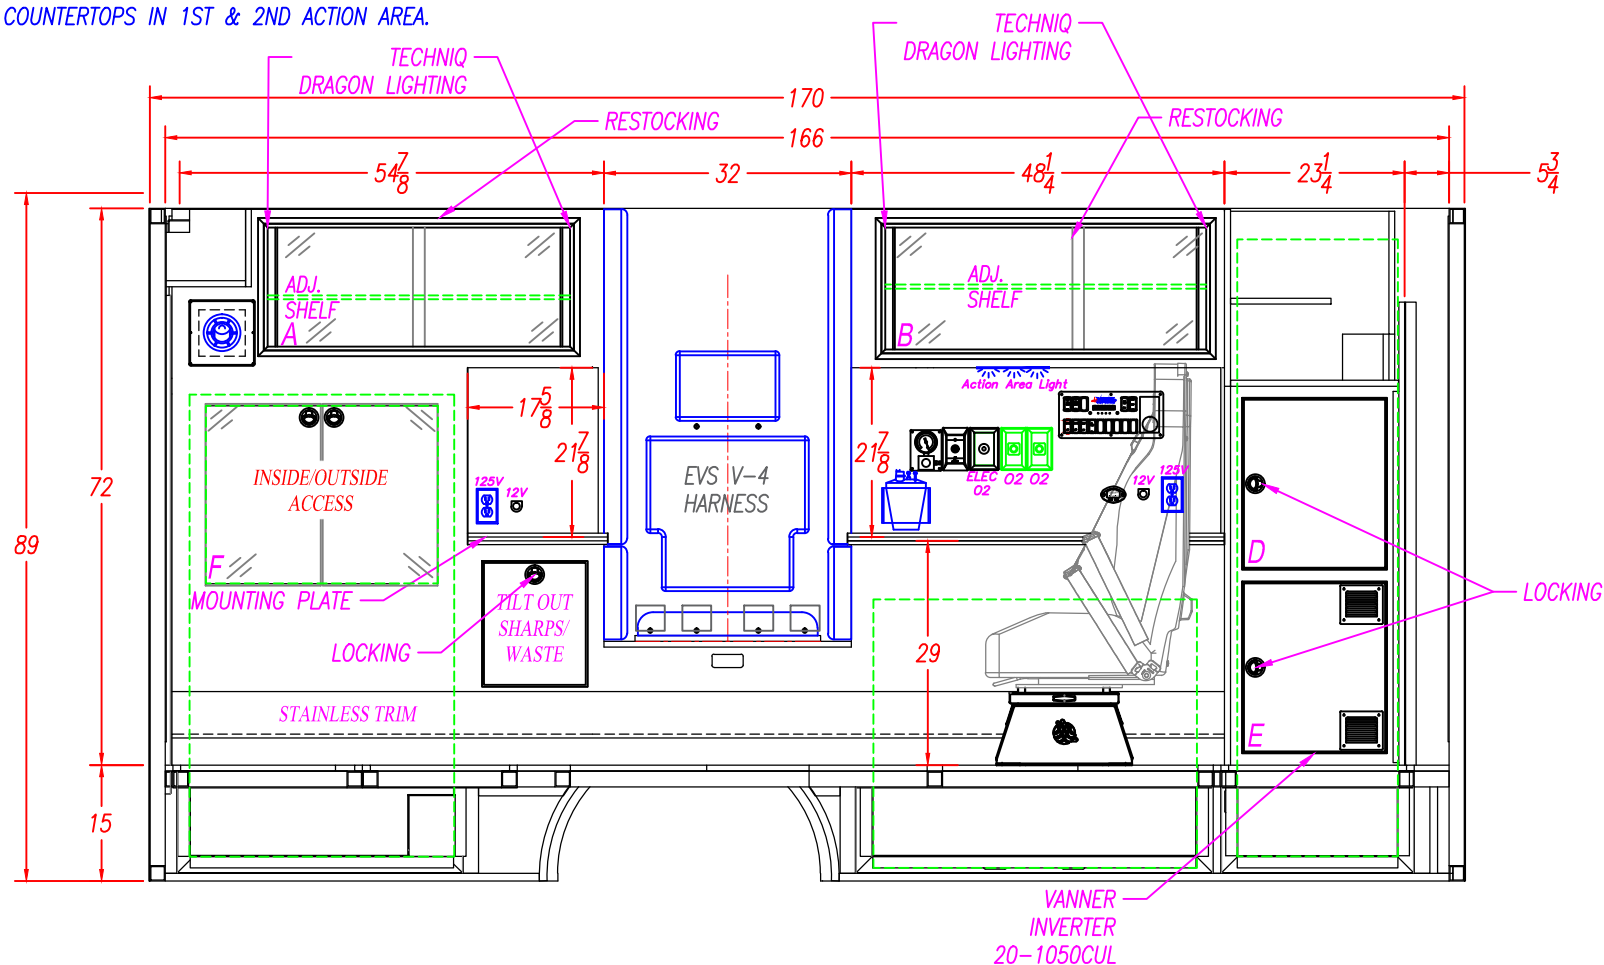

INTERIOR CABINET STORAGE					M2 170" TYPE III FORD E-450 158" WHEELBASE			 3008 MOBILE DRIVE ELKHART, IN 46514 PH: 574-266-0911 FAX: 574-266-6669	
ITEM	HEIGHT	WIDTH	DEPTH	PART #'S	STREET SIDE INTERIOR				
A	19 1/2"	39 1/8"	18"	43-A10697	DRAWN BY: N.MORR DATE CREATED: 1/3/18 SCALE: 1/2"=1'			<div>"LET US SHOW YOU THE MEDIX DIFFERENCE"</div> <div>WWW.MEDIXAMBULANCE.COM</div>	
B	16 3/4"	34 1/8"	18"	43-A10698					
				RIGHT-33-A10702 LEFT-33-A10703					
D	23 1/2"	21 3/4"	17 1/4"						
E	23 1/2"	21 3/4"	17 1/4"						
F	-	-	-						
					Note: Drawings are for reference only, measurements may vary from actual product.				

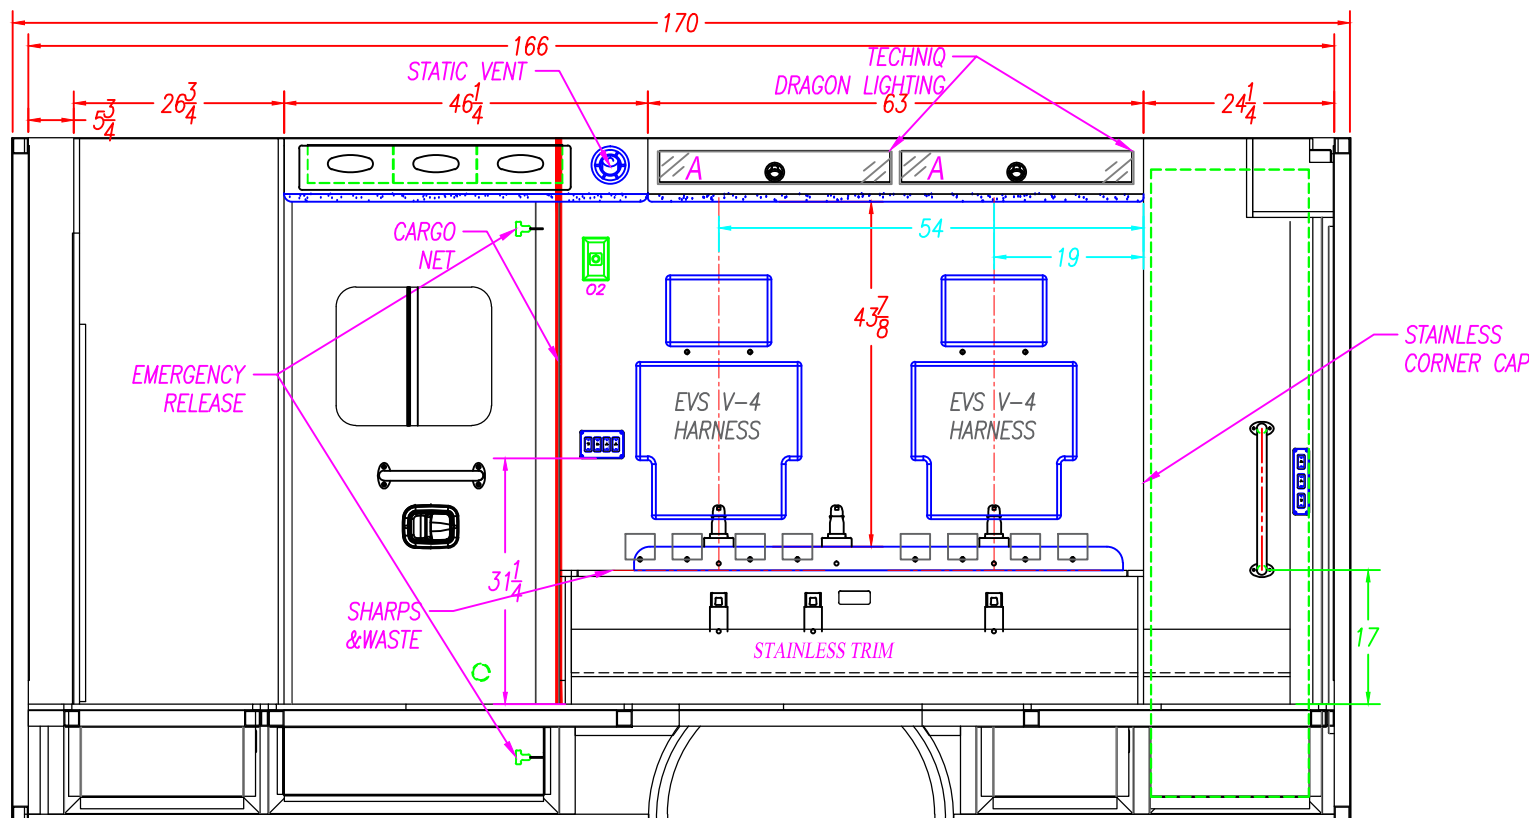

    4" SEATBELT PLATE LOCATION					WELD SHOP	33	INCHES	NOTE: THIS DIMENSION IS FROM THE BOTTOM OF THE WALL TO THE BOTTOM OF THE 4" PLATE.							
					CABINET SHOP	NOTE: THE HOLES FOR THE TOP SEATBELT BOLTS ARE 1 1/4" FROM THE TOP OF THE SQUAD BENCH TO THE CENTER OF THE SEATBELT BOLT. NOTE: THE HOLES FOR THE BOTTOM SEATBELT BOLTS ON THE SQUAD BENCH ARE 9 3/4" FROM THE TOP OF THE FLOOR TO THE CENTER OF THE BOLT.									
					NOTE: READ THE DIMENSIONS FROM RIGHT TO LEFT AS VIEWED	THE LOCATION OF THE BOTTOM SEATBELT HOLES ARE FROM THE REAR OF THE SQUAD BENCH TO THE CENTER OF THE 1/2" HOLE			BOTTOM			54"	42"	19"	
					THE LOCATION OF THE TOP SEATBELT HOLES ARE FROM THE REAR WALL TO THE CENTER OF THE 1/2" HOLE			TOP			54"	39"	19"		
INTERIOR CABINET STORAGE															
ITEM	HEIGHT	WIDTH	DEPTH	SPECIAL NOTE	M2 170" TYPE III FORD E-450 158" WHEELBASE					 3008 MOBILE DRIVE ELKHART, IN 46514 PH: 574-266-0911 FAX: 574-266-6669 "LET US SHOW YOU THE MEDIX DIFFERENCE" WWW.MEDIXAMBULANCE.COM					
A	4"	29 1/4"	7"		DESCRIPTION: CURB SIDE INTERIOR										
B					DRAWN BY: N.MORR		DATE CREATED: 1/3/18		SCALE: 1/2"=1'						
C					REVISED BY: —		DATE REVISED: —		REVISION: —						
D					Note: Drawings are for reference only, measurements may vary from actual product.										
E															
F															

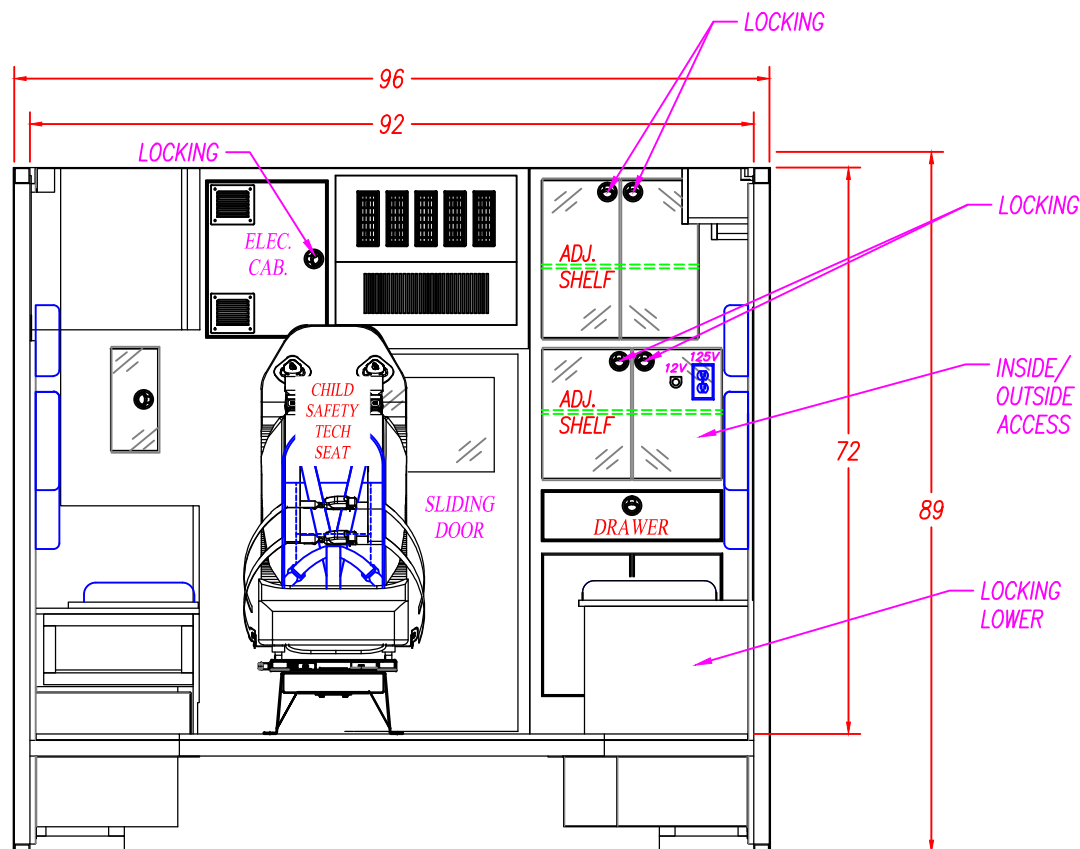


M2 170" TYPE III FORD E-450 158" WHEELBASE		
DESCRIPTION: FRONT ELEVATION		
DRAWN BY: N.MORR	DATE CREATED: 1/3/18	SCALE: 1/2"=1'
REVISED BY: -	DATE REVISED: -	REVISION: -
Note: Drawings are for reference only, measurements may vary from actual product.		


**MEDIX**  
 SPECIALTY VEHICLES, INC.

3008 MOBILE DRIVE  
 ELKHART, IN 46514  
 PH: 574-266-0911  
 FAX: 574-266-6669

"LET US SHOW YOU THE MEDIX DIFFERENCE"  
 WWW.MEDIXAMBULANCE.COM

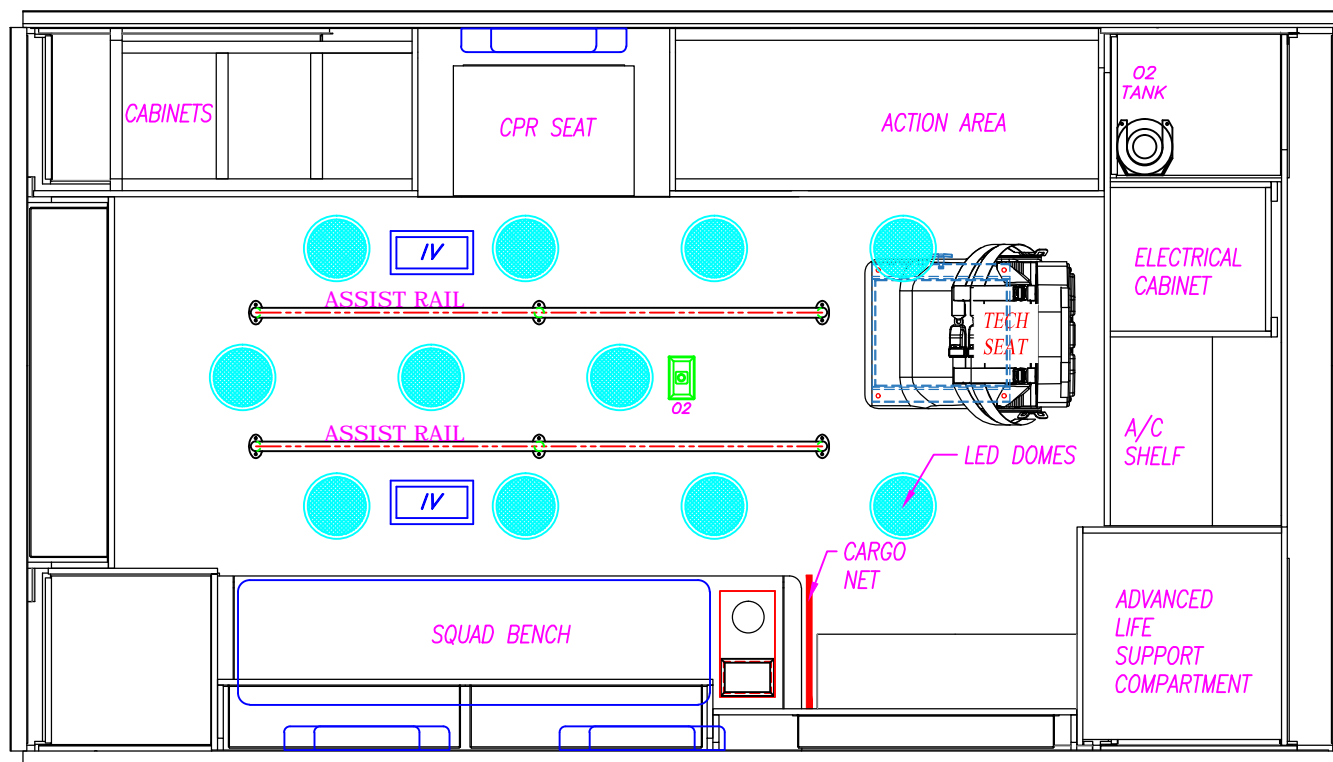



M2 170" TYPE III FORD E-450 158" WHEELBASE		
DESCRIPTION: CEILING LAYOUT		
DRAWN BY: N.MORR	DATE CREATED: 1/3/18	SCALE: 1/2"=1'
REVISED BY: -	DATE REVISED: -	REVISION: -
Note: Drawings are for reference only, measurements may vary from actual product.		

 <b>MEDIX</b> SPECIALTY VEHICLES, INC.	3008 MOBILE DRIVE ELKHART, IN 46514 PH: 574-266-0911 FAX: 574-266-6669
	"LET US SHOW YOU THE MEDIX DIFFERENCE" WWW.MEDIXAMBULANCE.COM



Dealer: PENNCARE	Approved By:	Date:	Customer: DEMO	17-M208	Sheet I
------------------	--------------	-------	----------------	---------	---------

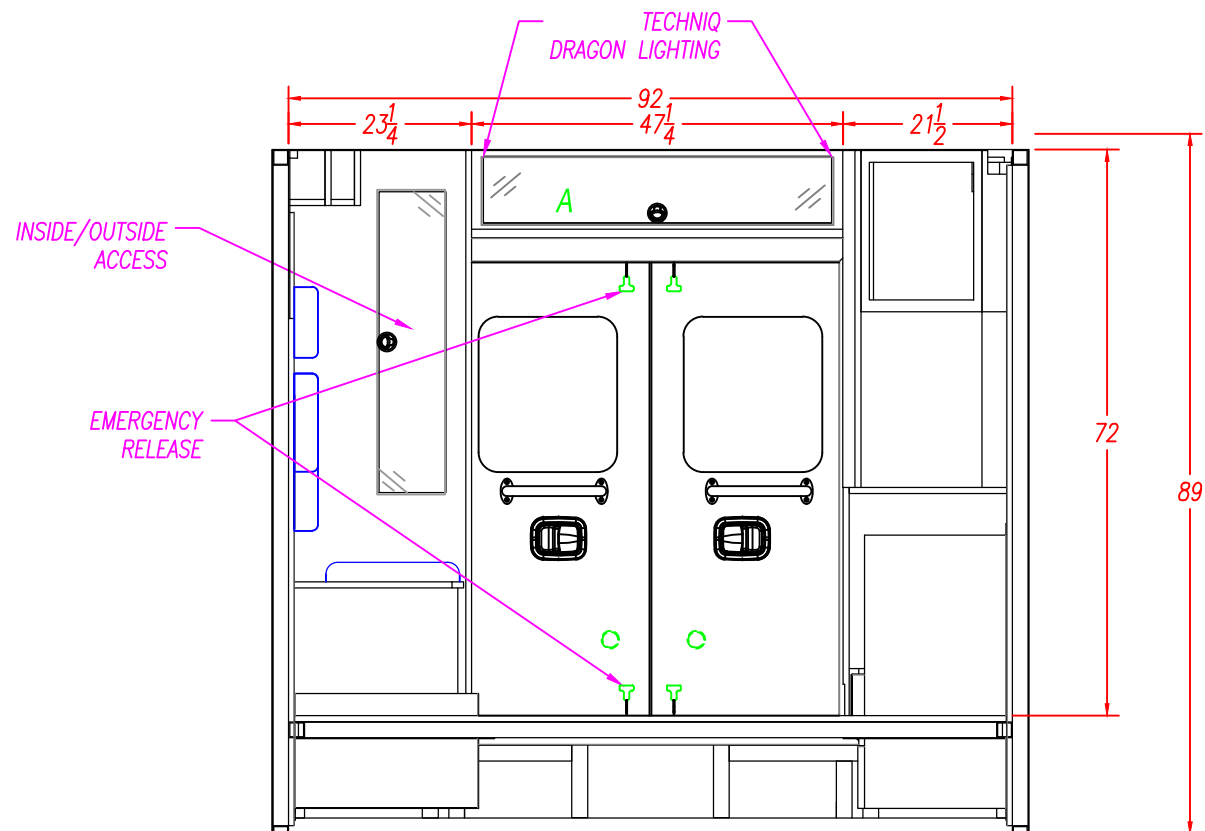

 INTERIOR CABINET STORAGE					M2 170" TYPE III FORD E-450 158" WHEELBASE			<div><div>3008 MOBILE DRIVE ELKHART, IN 46514 PH: 574-266-0911 FAX: 574-266-6669</div><div>"LET US SHOW YOU THE MEDIX DIFFERENCE" WWW.MEDIXAMBULANCE.COM</div></div>
ITEM	HEIGHT	WIDTH	DEPTH	SPECIAL NOTE	REAR ELEVATION			
A	7"	44 1/4"	9"		DESCRIPTION:			
B					DRAWN BY: N.MORR			
C					DATE CREATED: 1/3/18			
D					SCALE: 1/2"=1'			
E					REVISION: -			
F					REVISD BY: -			
					Note: Drawings are for reference only, measurements may vary from actual product.			