


Dealer: PENNCARE	Approved By:	Date:	Customer: DEMO	21-BLW093	Sheet A
-------------------------	---------------------	--------------	-----------------------	-----------	-------------------

ALL COMPARTMENT & ENTRY DOORS TO HAVE POWER LOCKS, WIRE TO OEM
 ALL WARNING, SCENE, AND TAIL LIGHTS TO HAVE CHROME BEZELS
 ALL GREEN DIMENSIONS ARE TAKEN FROM EDGE OF WALL
 SURFACE PRIOR TO CORNER CAP BEING APPLIED

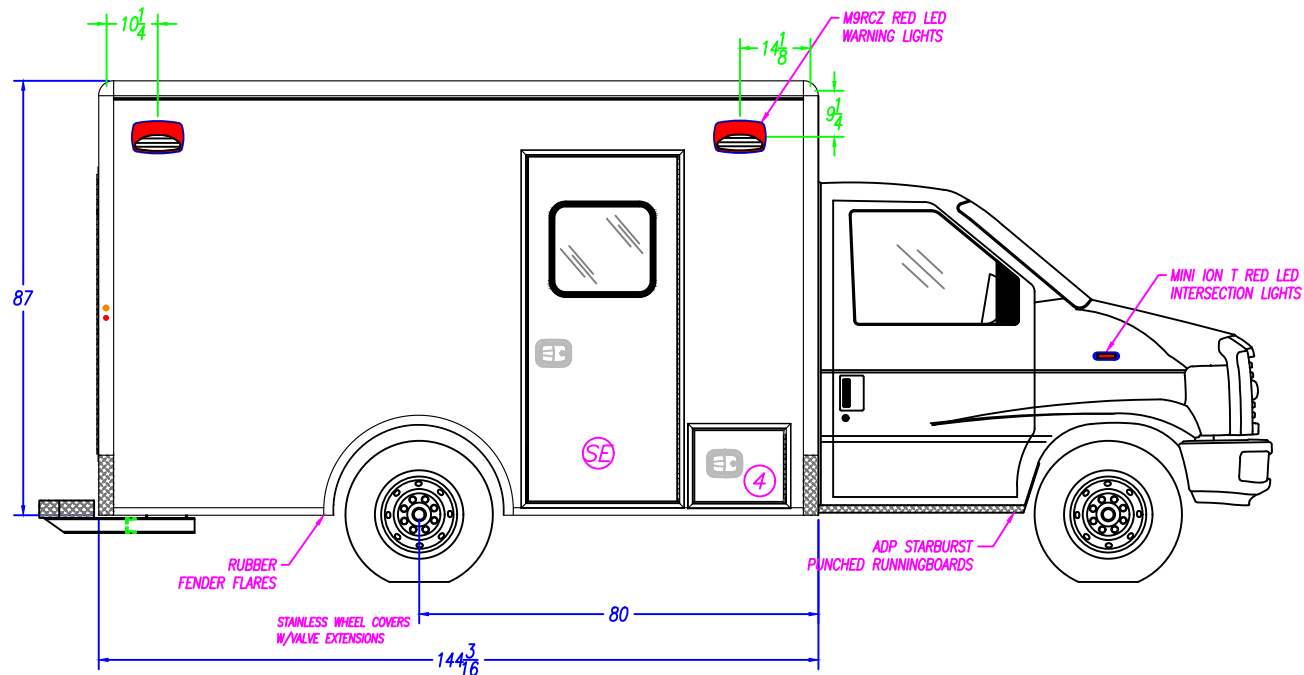

COMPARTMENT SIZES		NOTE: THE DIMENSIONS BELOW ARE OVERALL INTERIOR SIZES FOR EACH SPECIFIED COMPARTMENT TUB		
NO.	COMPARTMENT TYPE	WIDTH	HEIGHT	DEPTH
4	ALS/BATTERY COMPARTMENT	19 3/8"	15 3/8"	17 1/2"
-	---	---	---	---

COMPARTMENT & ENTRY DOORS			
NO.	PART NUMBER	NO.	PARTNUMBER
4	71-A13014	-	---
6	71-A10907	-	---
SE	71-A10908	-	---

COMPARTMENT TUBS			
NO.	PART NUMBER	NO.	PARTNUMBER
4	41-101372	-	---
SE	41-101781	-	---
		-	---

COMPARTMENT / ENTRY DOOR SIZES			
NO.	COMPARTMENT / ENTRY DOOR TYPE	WIDTH	HEIGHT
4	ALS/BATTERY COMPARTMENT DOOR	18"	14 1/8"
SE	SIDE ENTRY DOOR	29 3/4"	69 1/8"
-	---	---	---

FORD E-350 138" W.B. 144" BL90 TYPE III		
DESCRIPTION: CURB SIDE EXTERIOR		
DRAWN BY: I.STANSBURY	DATE CREATED: 2/1/2021	SCALE: 5/16"=1'
REVISED BY: I.STANSBURY	DATE REVISED: 2/1/2021	REVISION: A
Note: Drawings are for reference only, measurements may vary from actual product.		



MEDIX
SPECIALTY VEHICLES, INC.



3008 MOBILE DRIVE
ELKHART, IN 46514
PH: 574-266-0911
FAX: 574-266-6669

"LET US SHOW YOU THE MEDIX DIFFERENCE"
WWW.MEDIXAMBULANCE.COM

COMPARTMENT / ENTRY DOOR SIZES

NO.	COMPARTMENT / ENTRY DOOR TYPE	WIDTH	HEIGHT
4	ALS/BATTERY COMPARTMENT DOOR	18"	14 1/8"
SE	SIDE ENTRY DOOR	29 3/4"	69 1/8"
-	---	---	---


ALL COMPARTMENT & ENTRY DOORS TO HAVE POWER LOCKS, WIRE TO OEM
 ALL WARNING, SCENE, AND TAIL LIGHTS TO HAVE CHROME BEZELS
 ALL GREEN DIMENSIONS ARE TAKEN FROM EDGE OF WALL
 SURFACE PRIOR TO CORNER CAP BEING APPLIED

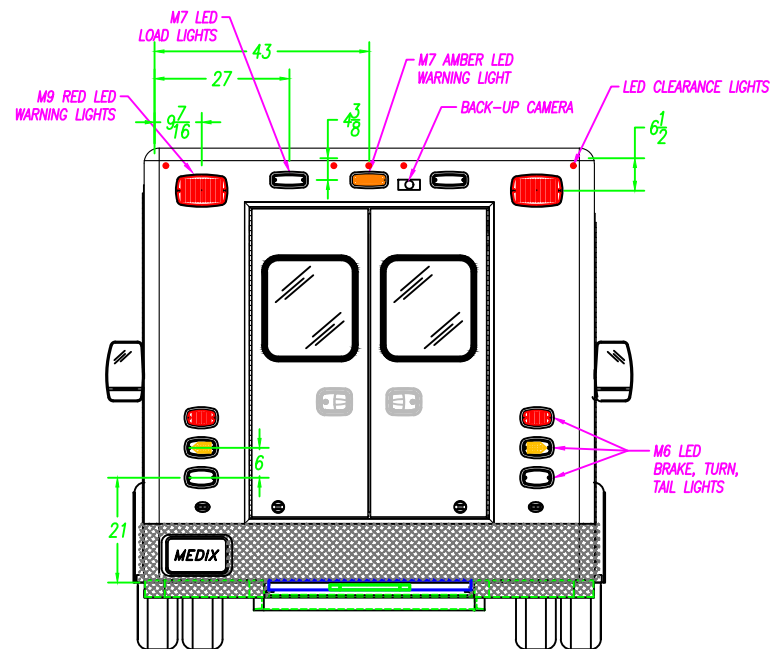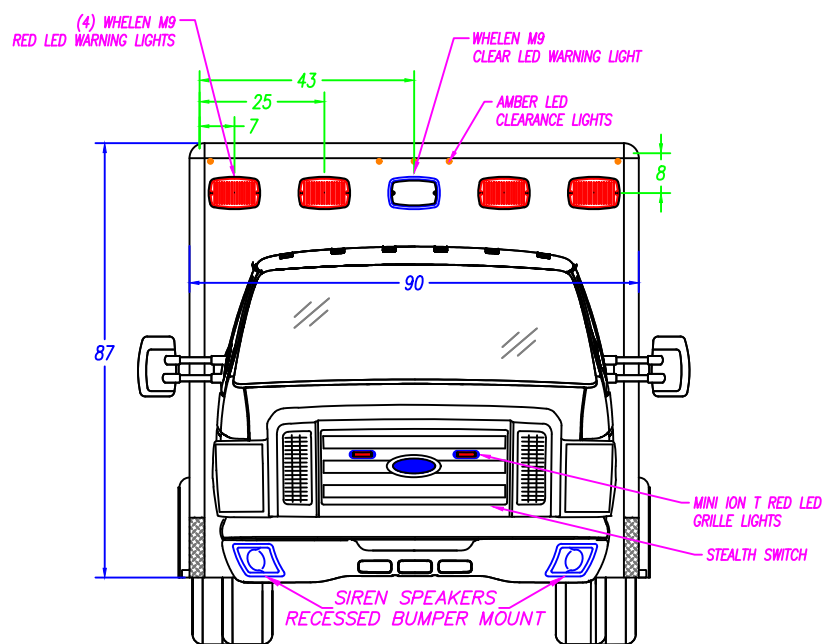

REAR ENTRY DOOR SIZES				FORD E-350 138" W.B. 144" BL90 TYPE III		
NO.	WIDTH	HEIGHT	PART NUMBER	FRONT & REAR EXTERIOR		
RE	50"	64 1/8"	71-A12032	DRAWN BY: I. STANSBURY	DATE CREATED: 2/1/2021	SCALE: 5/16"=1'
				REVISED BY: I. STANSBURY	DATE REVISED: 2/1/2021	REVISION: A
				Note: Drawings are for reference only, measurements may vary from actual product.		

3008 MOBILE DRIVE
 ELKHART, IN 46514
 PH: 574-266-0911
 FAX: 574-266-6669

"LET US SHOW YOU THE MEDIX DIFFERENCE"
WWW.MEDIXAMBULANCE.COM

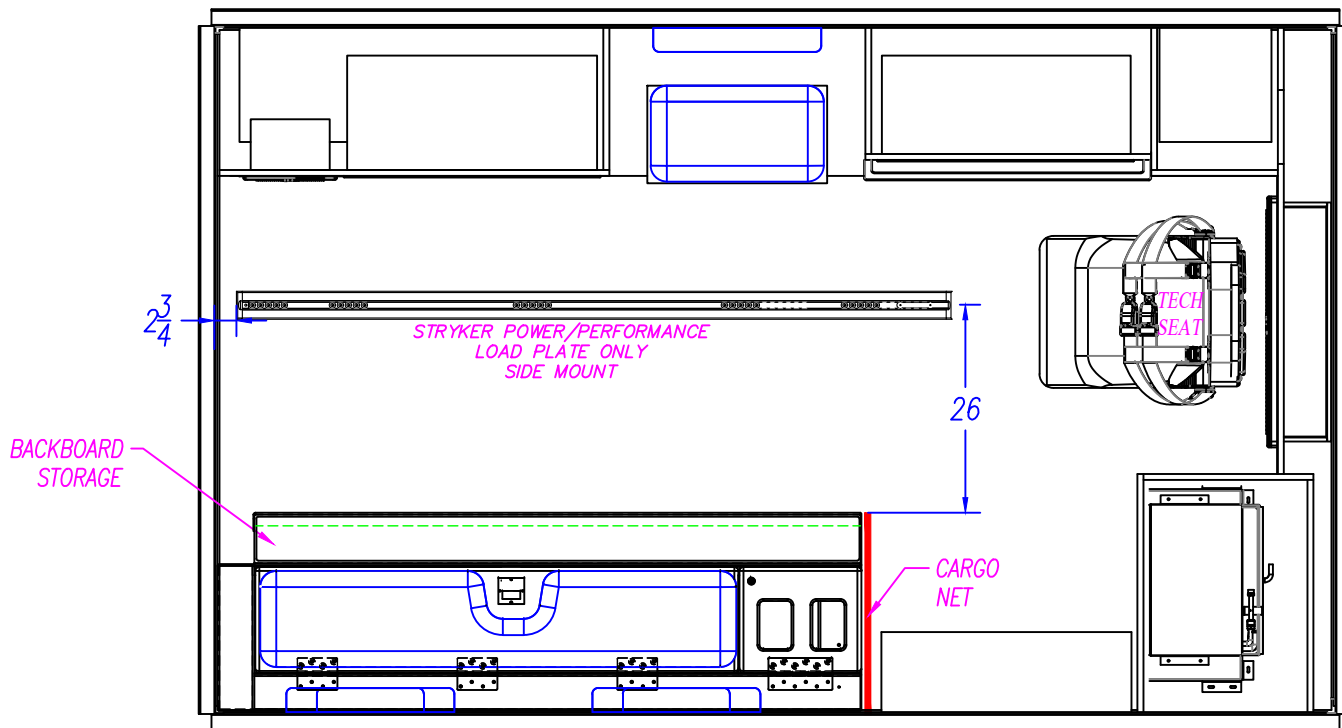

FORD E-350 138" W.B.
144" BL90 TYPE III


PATIENT AREA PLAN-FW


DESCRIPTION:		
DRAWN BY: I.STANSBURY	DATE CREATED: 2/1/2021	SCALE: 1/2"=1'
REVISED BY: I.STANSBURY	DATE REVISED: 2/1/2021	REVISION: A

Note: Drawings are for reference only, measurements may vary from actual product.

3008 MOBILE DRIVE
ELKHART, IN 46514
PH: 574-266-0911
FAX: 574-266-6669

"LET US SHOW YOU THE MEDIX DIFFERENCE"
WWW.MEDIXAMBULANCE.COM

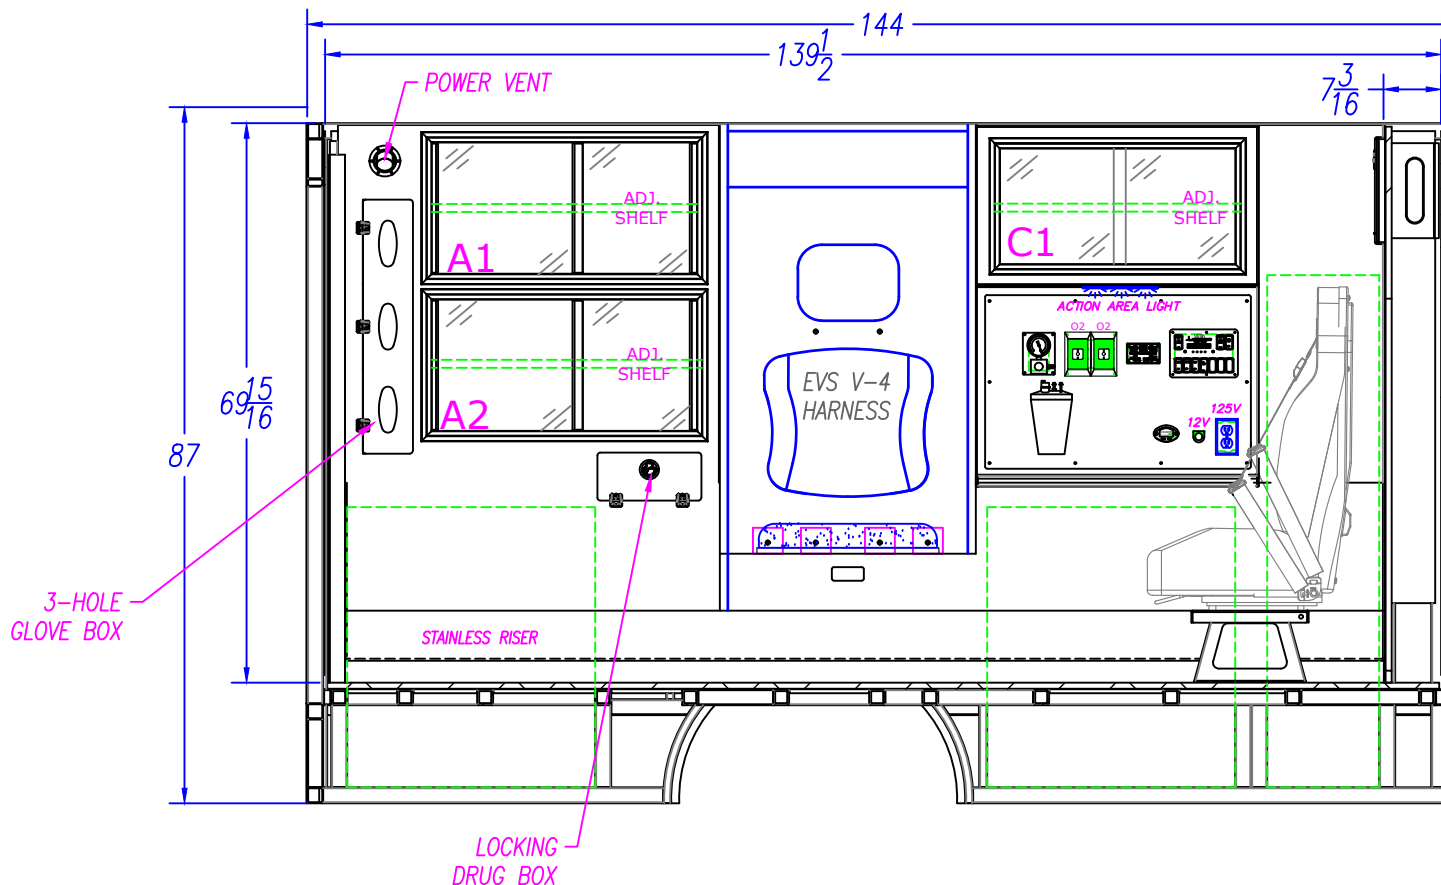

 INTERIOR CABINET STORAGE					FORD E-350 138" W.B. 144" BL90 TYPE III			 3008 MOBILE DRIVE ELKHART, IN 46514 PH: 574-266-0911 FAX: 574-266-6669	
ITEM	HEIGHT	WIDTH	DEPTH	SPECIAL NOTE	DESCRIPTION: STREET SIDE INTERIOR-FW				
A1-2	19 ¾"	30 ¾"	15"		DRAWN BY: I.STANSBURY	DATE CREATED: 2/1/2021	SCALE: 1/2"=1'	"LET US SHOW YOU THE MEDIX DIFFERENCE" WWW.MEDIXAMBULANCE.COM	
C1	15 ¾"	30 ¾"	13"		REVISED BY: I.STANSBURY	DATE REVISED: 2/1/2021	REVISION: A		
					Note: Drawings are for reference only, measurements may vary from actual product.				



19 1/4"

"LET US SHOW YOU THE MEDIX DIFFERENCE"
WWW.MEDIXAMBULANCE.COM

Dealer: PENNCARE


Approved By:

Date:

Customer: DEMO

21-BLW093

Sheet
G

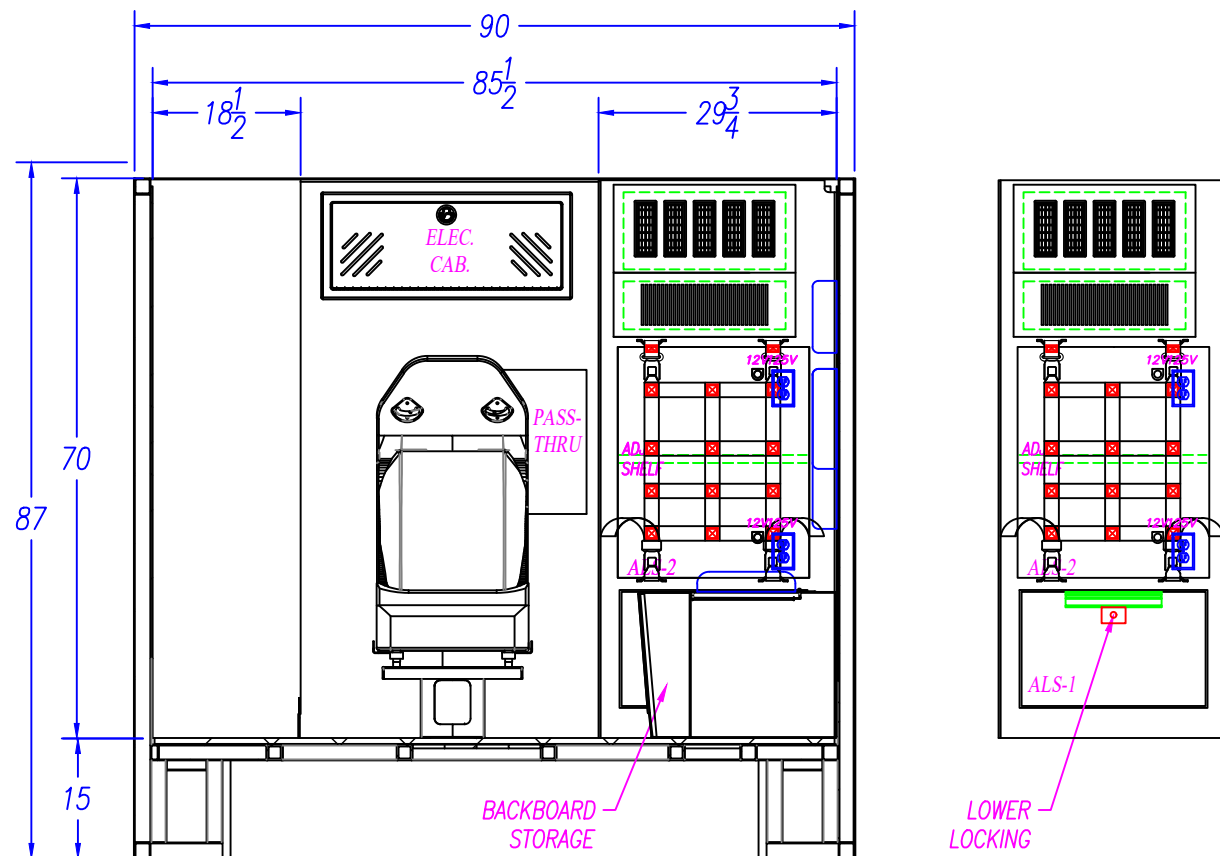

INTERIOR CABINET STORAGE

ITEM	HEIGHT	WIDTH	DEPTH	SPECIAL NOTE
ALS-1	14 3/4"	23 1/2"	20 1/2"	
ALS-2	26 1/8"	23 1/2"	20 1/2"	

FORD E-350 138" W.B.
144" BL90 TYPE III

FRONT ELEVATION

DESCRIPTION:		
DRAWN BY:	DATE CREATED:	SCALE:
I. STANSBURY	2/1/2021	1/2"=1'
REVISED BY:	DATE REVISED:	REVISION:
I. STANSBURY	2/1/2021	A

Note: Drawings are for reference only, measurements may vary from actual product.



3008 MOBILE DRIVE
ELKHART, IN 46514
PH: 574-266-0911
FAX: 574-266-6669

"LET US SHOW YOU THE MEDIX DIFFERENCE"
WWW.MEDIXAMBULANCE.COM

Dealer: PENNCARE


Approved By:

Date:

Customer: DEMO

21-BLW093

Sheet
H

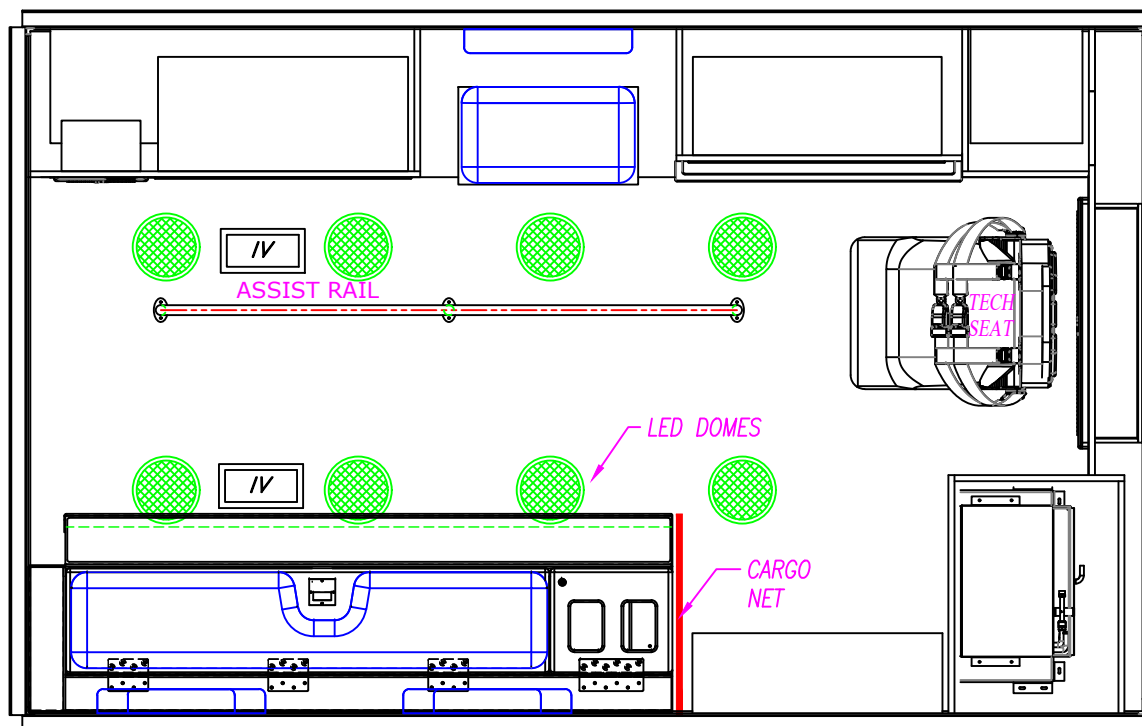

FORD E-350 138" W.B.
144" BL90 TYPE III

DESCRIPTION:

CEILING LAYOUT-FW

DRAWN BY:
I. STANSBURY

DATE CREATED:
2/1/2021

SCALE:
1/2"=1'

REVISED BY:
I. STANSBURY

DATE REVISED:
2/1/2021


REVISION:
A


Note: Drawings are for reference only, measurements may vary from actual product.



3008 MOBILE DRIVE
ELKHART, IN 46514
PH: 574-266-0911
FAX: 574-266-6669

"LET US SHOW YOU THE MEDIX DIFFERENCE"
WWW.MEDIXAMBULANCE.COM

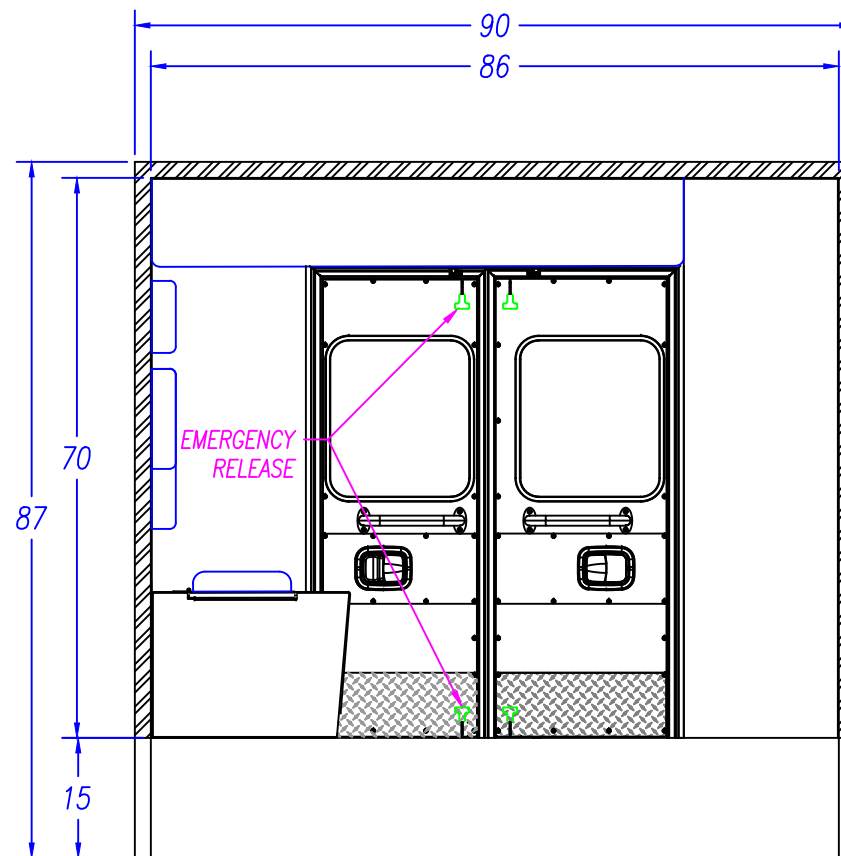

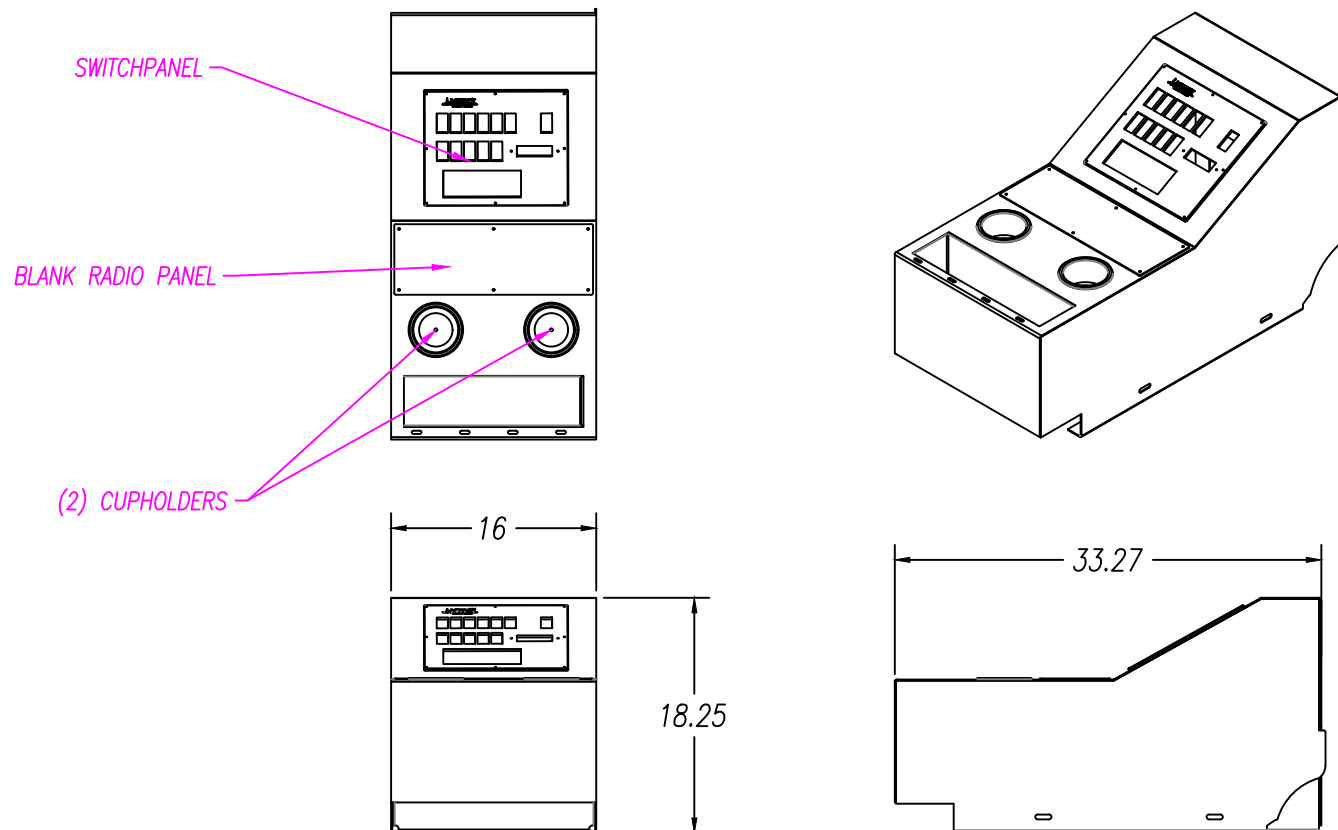

FORD E-350 138" W.B. 144" BL90 TYPE III		
DESCRIPTION: FRONT CONSOLE		
DRAWN BY: I.STANSBURY	DATE CREATED: 2/1/2021	SCALE: 1/2"=1'
REVISED BY: I.STANSBURY	DATE REVISED: 2/1/2021	REVISION: A
Note: Drawings are for reference only, measurements may vary from actual product.		



3008 MOBILE DRIVE
ELKHART, IN 46514
PH: 574-266-0911
FAX: 574-266-6669

"LET US SHOW YOU THE MEDIX DIFFERENCE"

WWW.MEDIXAMBULANCE.COM